



PROPOSED WORKS
SHOWN COLOURED BLUE

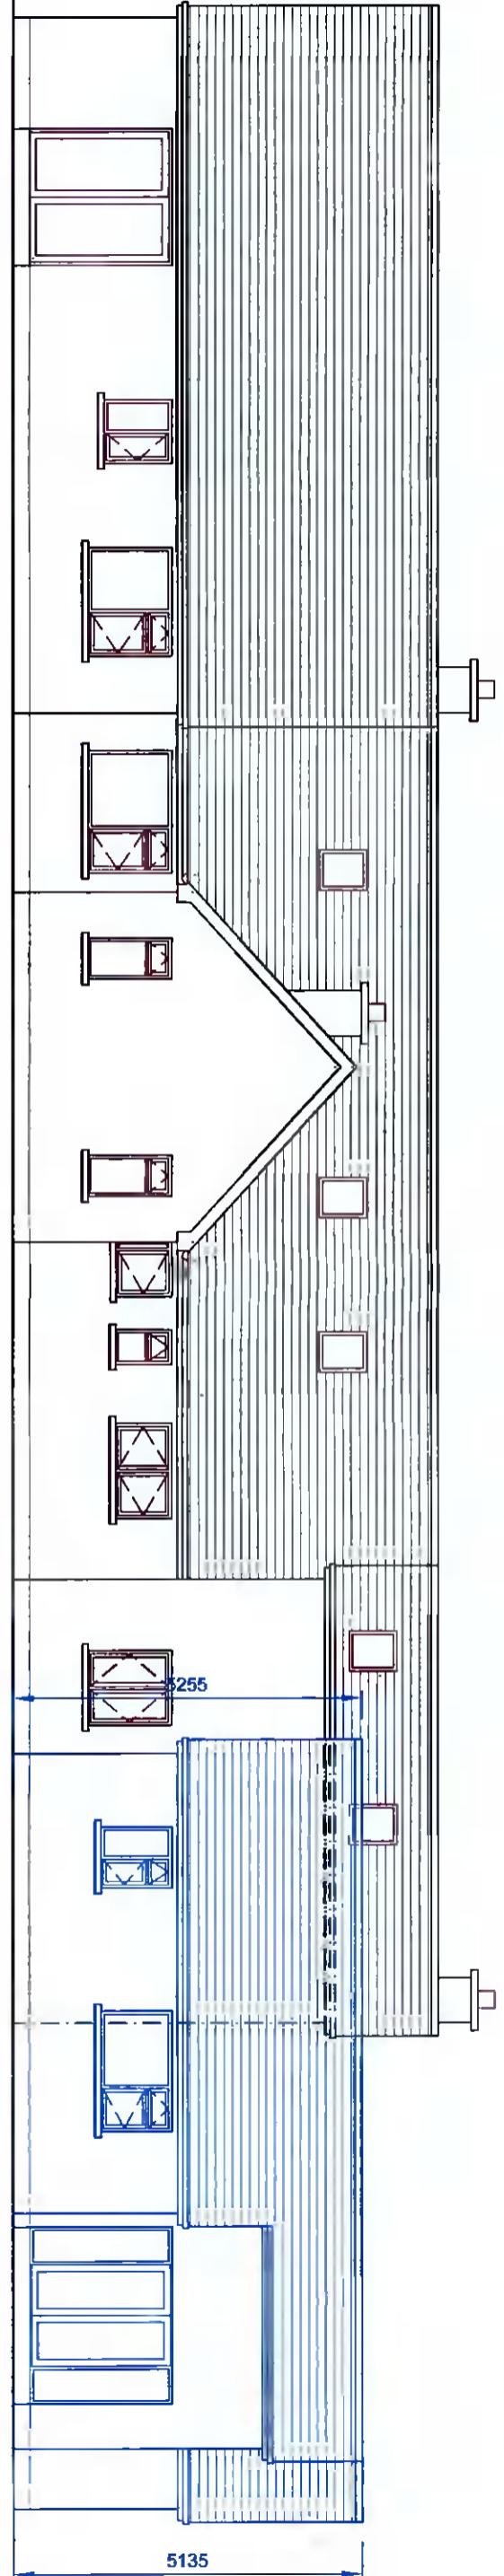

WEST ELEVATION

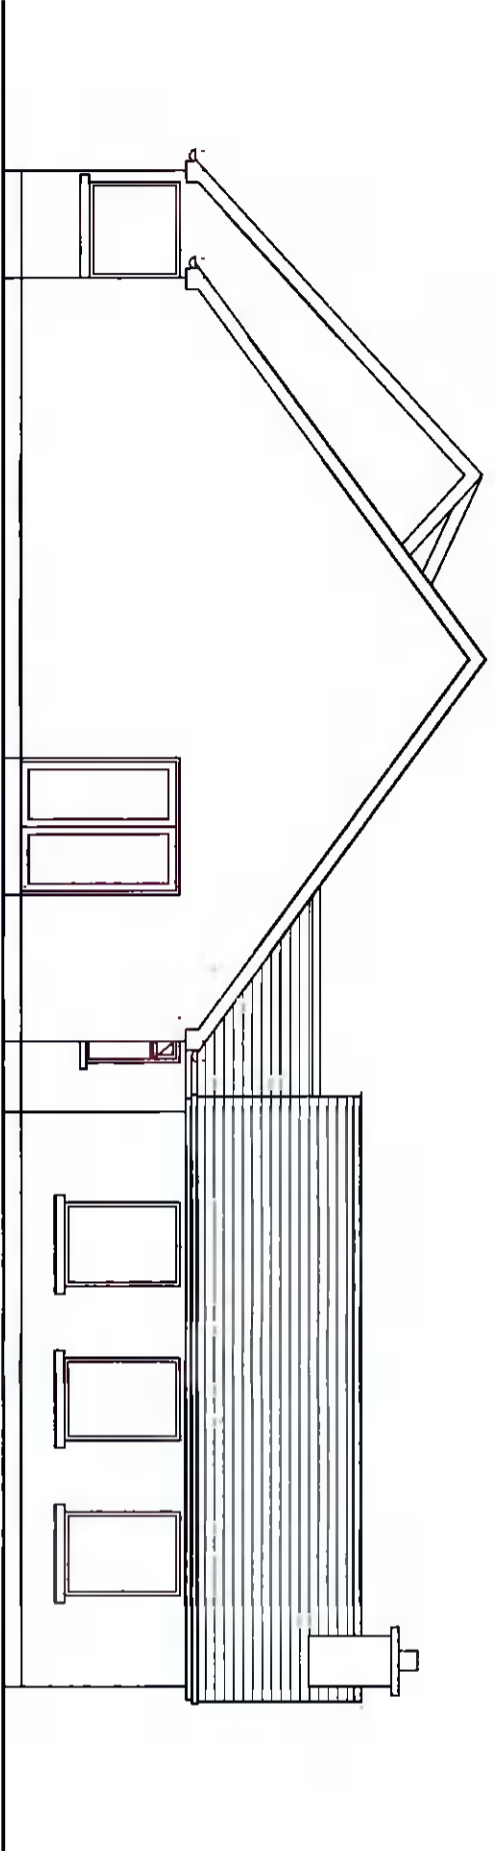

NORTH ELEVATION
EXTENSION NOT VISIBLE FROM THIS SIDE

NO	REVISION	DATE

H. K. O'DALY & ASSOCIATES
ARCHITECTURAL & PLANNING CONSULTANTS
KINGSWOOD, NAAS ROAD, CLONDALKIN, DUBLIN 22.
TELEPHONE (01) 459 1127

PROJECT: EXTENSION AT GLENARRANEEN, BRITTAS, CO. DUBLIN.
SCALE: 1:100
DATE: AUGUST 2021
DRAWN: *Keith O'Daly*
CHECKED: *Keith O'Daly*

DRAWING TITLE: PROPOSED WEST & NORTH ELEVATIONS.
CLIENT: KEITH JUSTICE.
DRAWING NO: 821/6/8
© THIS DRAWING IS COPYRIGHT