



01 Apartment Block A
PA-A-105 / Proposed Fifth Floor Plan - 1:200

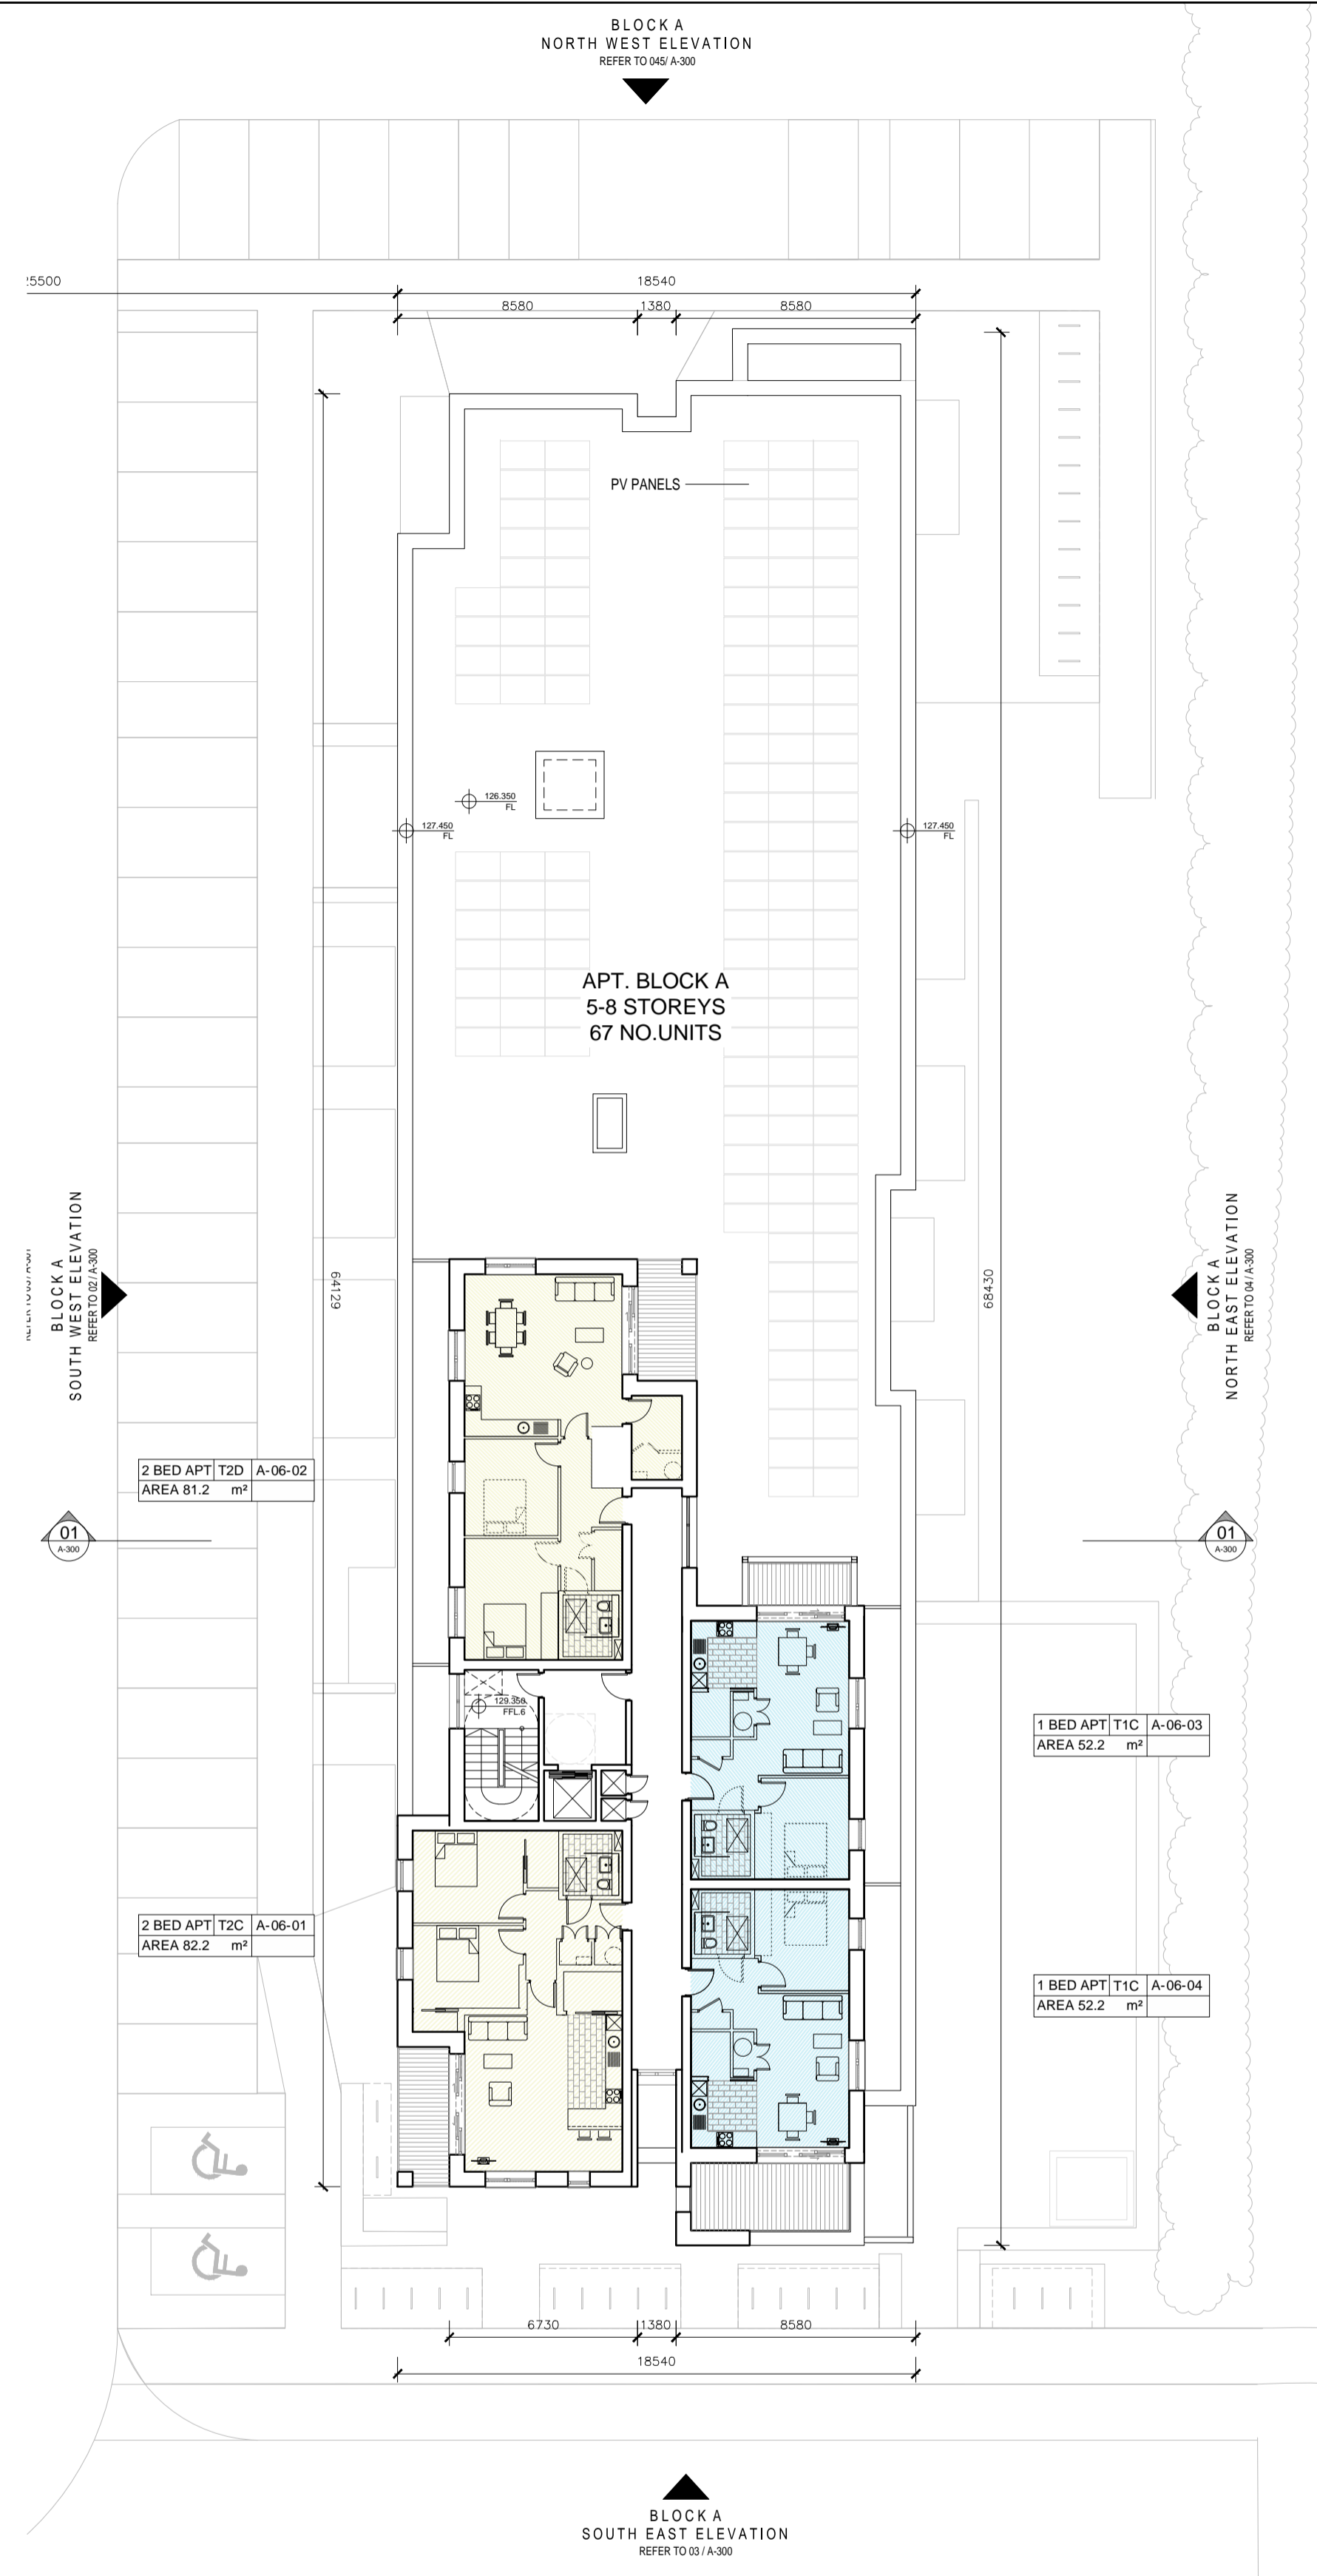

02 Apartment Block A
PA-A-105 / Proposed Sixth Floor Plan - 1:200

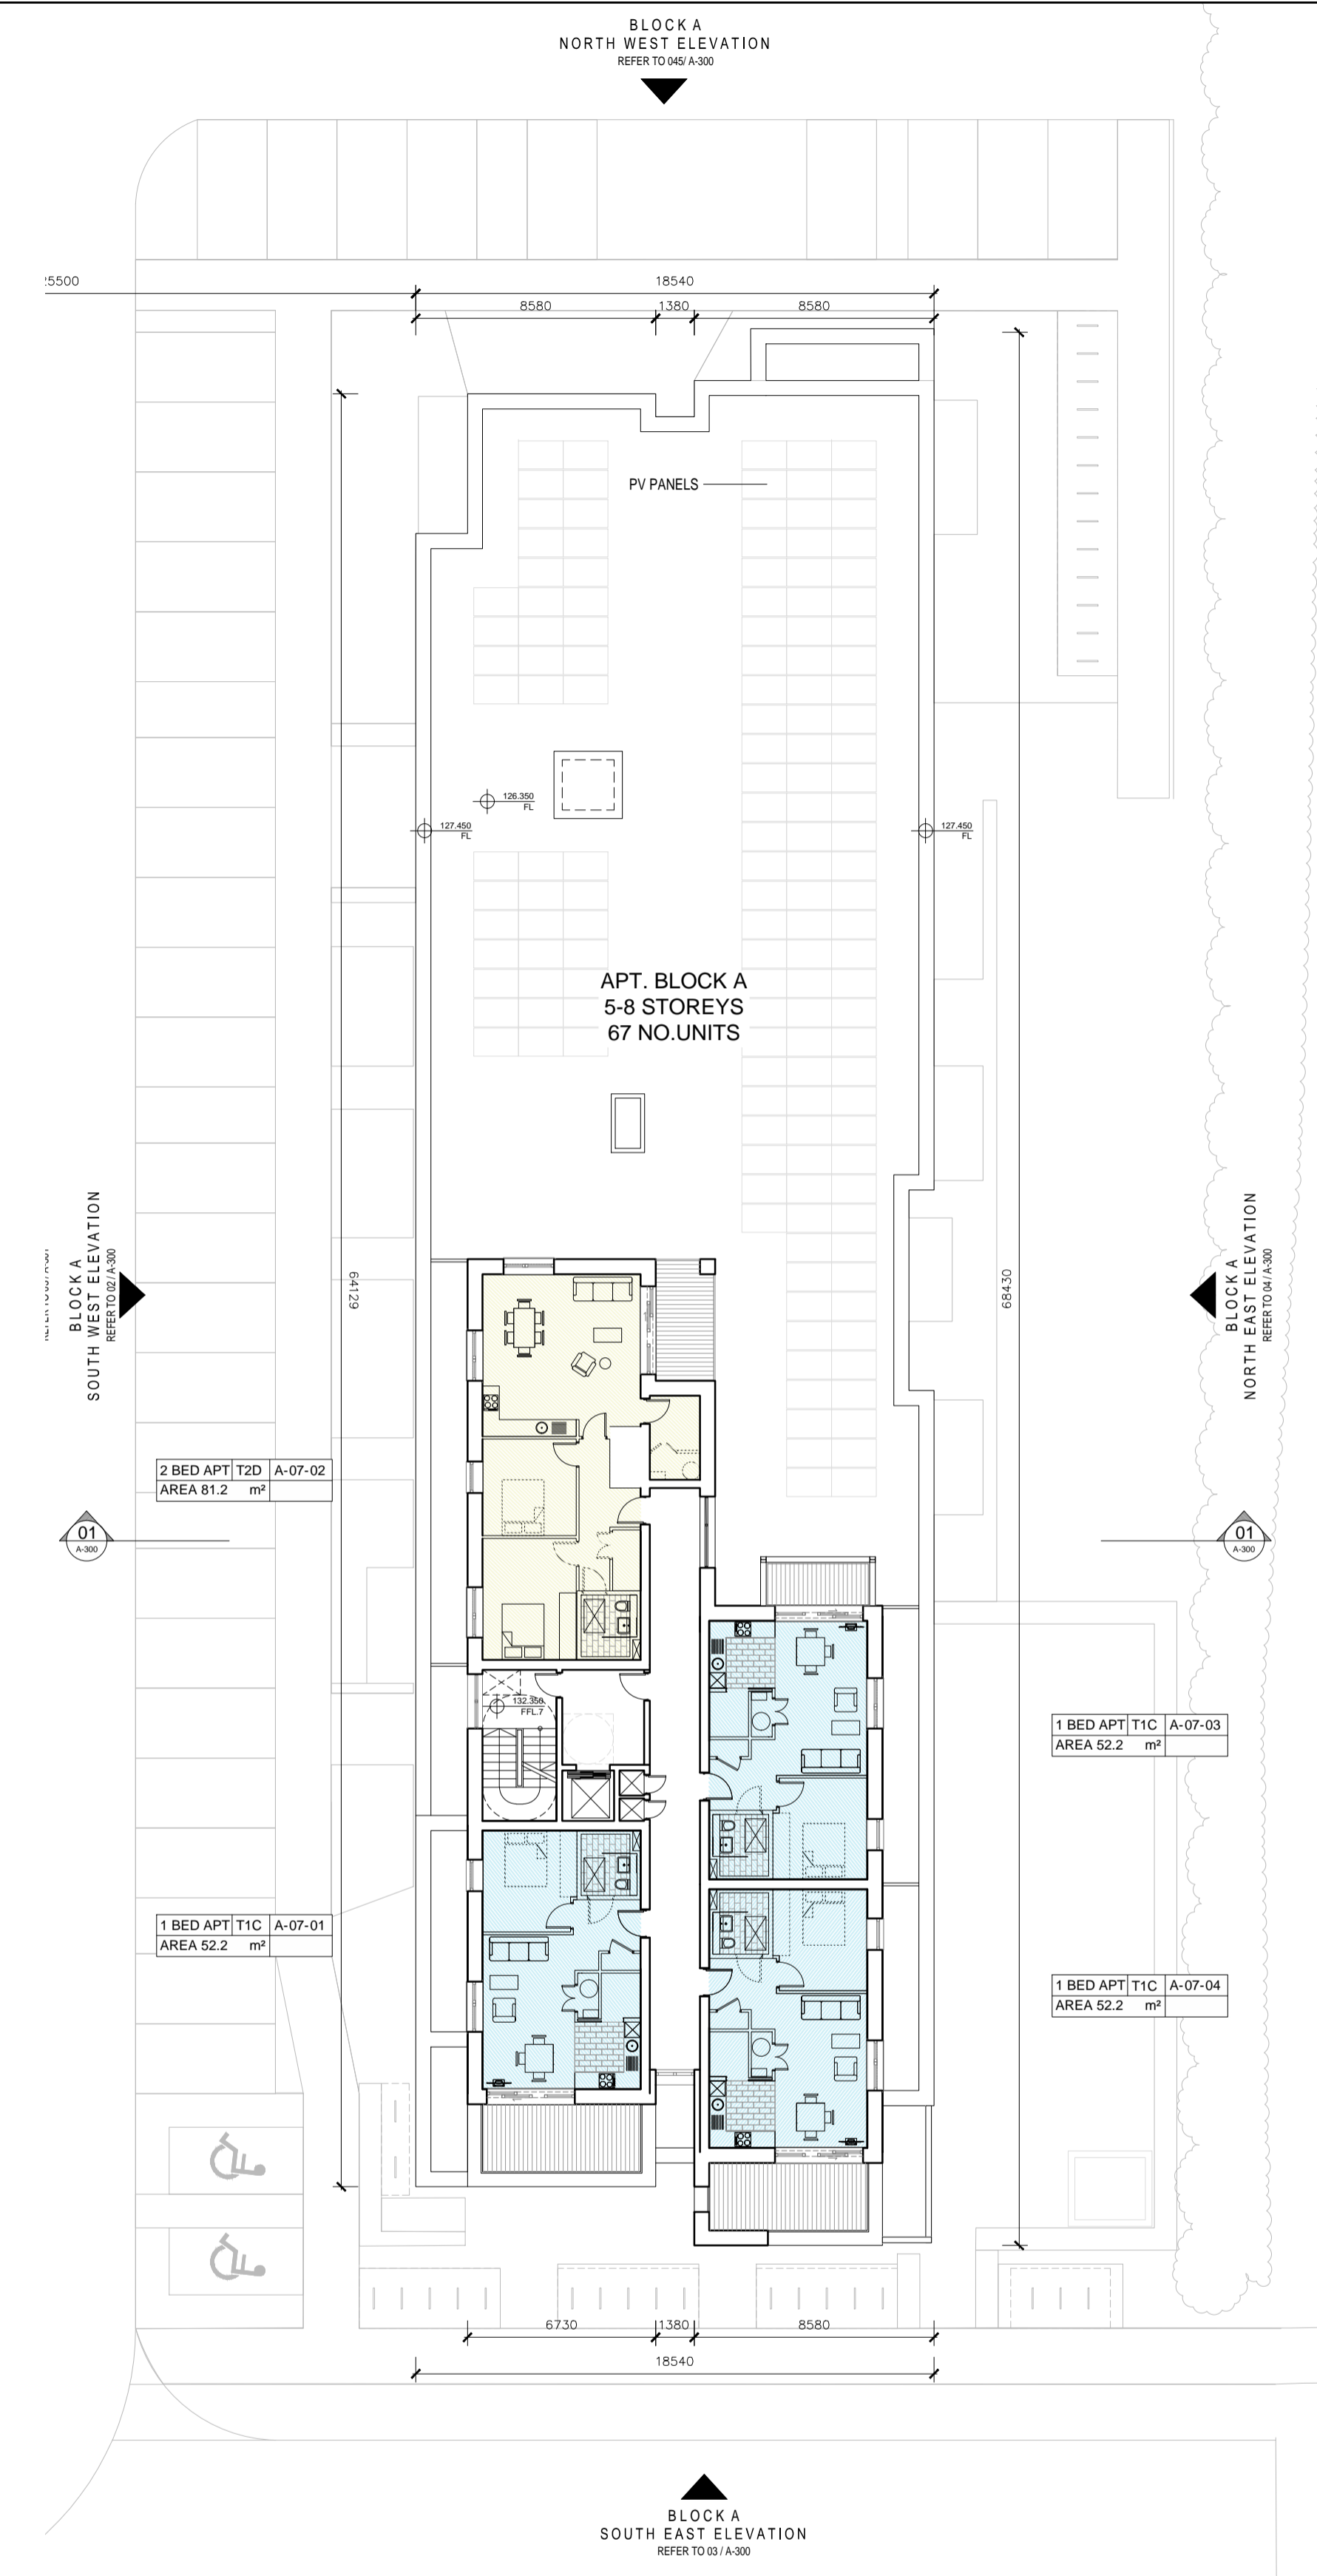

03 Apartment Block A
PA-A-105 / Proposed Seventh Floor Plan - 1:200

ISSUED FOR PLANNING ONLY, NOT FOR CONSTRUCTION

<p>NOTES:</p> <p>Do not scale from this drawing.</p> <p>Any discrepancies found on site to be reported to Darmody Architects immediately.</p> <p>Any discrepancies found on drawings to be reported to Darmody Architects immediately.</p> <p>Refer to engineers drawings for structural details.</p> <p>All dimensions sized to blockwork.</p>	<table border="1"> <thead> <tr> <th>Rev.</th> <th>Description</th> <th>Date</th> <th>Initials</th> </tr> </thead> <tbody> <tr> <td> </td> <td> </td> <td> </td> <td> </td> </tr> </tbody> </table>		Rev.	Description	Date	Initials					<p>DRAWING KEY</p>		<p>SCALE BAR</p> <p>0 10 20m</p>		<p>DRAWING KEY</p>		<p>NORTH POINT</p>		<p>creative innovative flexible</p> <p>darmody architecture</p> <p>91 Townsend Street, Dublin 2 353 1 672 9907 info@darmodyarchitecture.com darmodyarchitecture.com</p>		<p>Project: Strategic Housing Development, on site at Mill Road, Saggart, Co. Dublin</p> <p>Title: Apartment Blocks A & B Proposed Fifth, Sixth & Seventh Floor Plans</p> <p>Client: Tetrarch Residential Ltd.</p>					
	Rev.	Description	Date	Initials																						
<p>XREF'S CAD REF.</p>									<table border="1"> <thead> <tr> <th>Rev. No.</th> <th>Scale</th> <th>Date</th> <th>Dm. By</th> <th>Chkd. By</th> <th>Issue</th> </tr> </thead> <tbody> <tr> <td> </td> <td> </td> <td> </td> <td> </td> <td> </td> <td> </td> </tr> </tbody> </table>		Rev. No.	Scale	Date	Dm. By	Chkd. By	Issue							<p>Dwg. No. PA-A-105</p>		<p>Job No. 19037</p>	
Rev. No.	Scale	Date	Dm. By	Chkd. By	Issue																					