




**03** Section AA  
PA-105-1 1:200

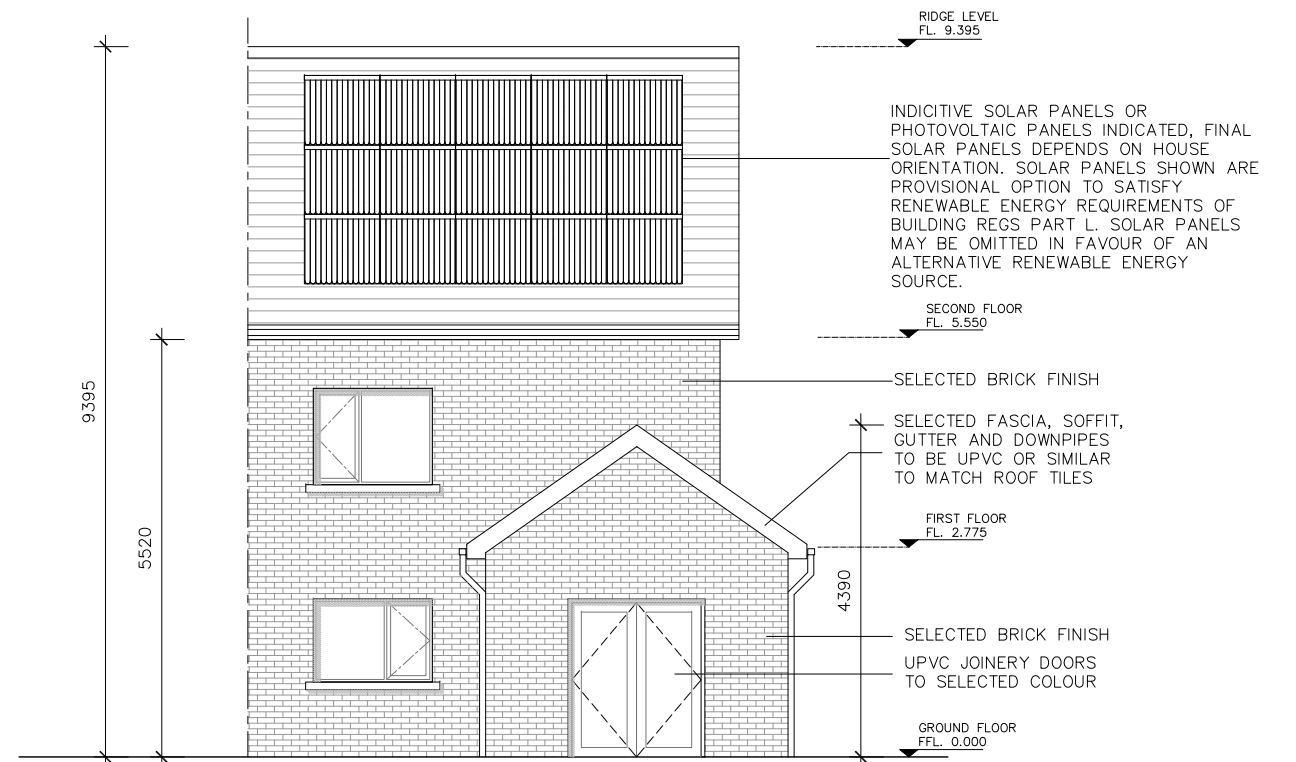

**04** Rear Elevation  
PA-105-1 1:100

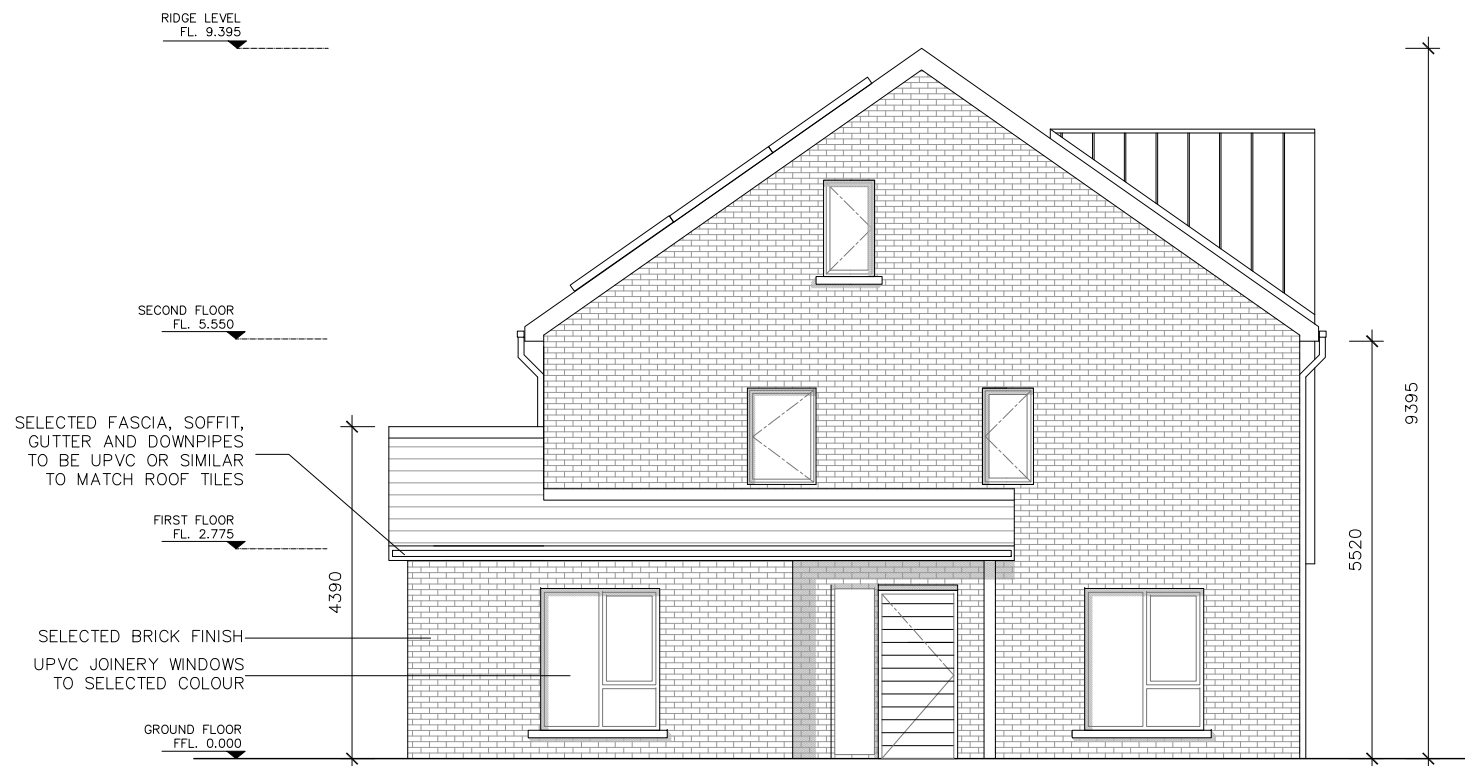

**01** Side Elevation  
PA-105-1 1:100

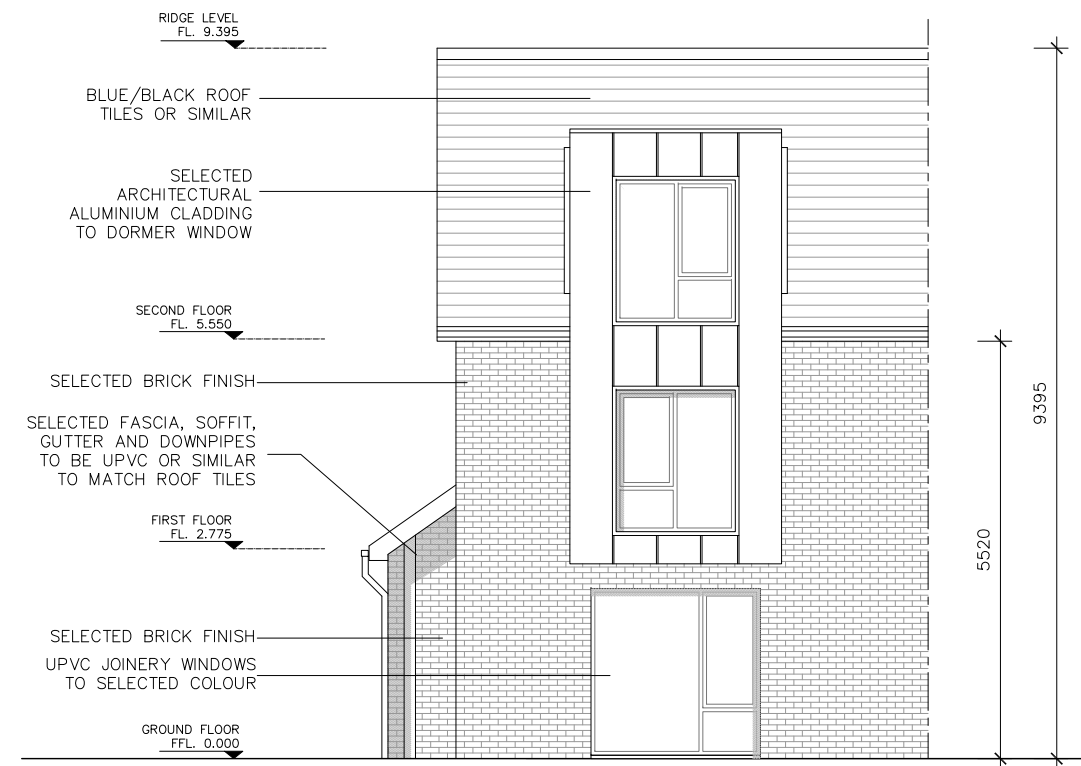

**02** Front Elevation  
PA-105-1 1:100

ISSUED FOR PLANNING ONLY, NOT FOR CONSTRUCTION

<p><b>NOTES:</b></p> <p>Do not scale from this drawing.</p> <p>Any discrepancies found on site to be reported to Darmody Architects immediately.</p> <p>Any discrepancies found on drawings to be reported to Darmody Architects immediately.</p> <p>Refer to engineers drawings for structural details.</p> <p>All dimensions sized to blockwork.</p>	<p>Rev. Description. Date. Initials.</p>		<p><b>DRAWING KEY</b></p> <p>1. Refer to Site Plan for FFL of Ground Floor. Level 0.00 is used as a datum only.</p> <p>2. Refer to Site Plan for unit orientation if unit is mirrored.</p>		<p><b>SCALE BAR</b></p> <p>0 05 10m</p> <p>Scale 1:200</p>		<p><b>DRAWING KEY</b></p>		<p>creative innovative flexible</p> <p><b>darmody architecture</b></p> <p>91 Townsend Street, Dublin 2 353 1 672 9907 info@darmodyarchitecture.com darmodyarchitecture.com</p>			<p>Project: Strategic Housing Development, on site at Mill Road, Saggart, Co. Dublin.</p>															
	<p>Please refer to Site Plan for the proposed Ground Floor Finish Levels for each unit. Note 0,00 is used as a Ground Floor Finish datum for the unit type drawings only.</p> <p>XREF'S CAD REF.</p>									<p>Title: House Type 6 Elevations &amp; Section</p> <p>Client: Tetrarch Residential Ltd.</p>																	
									<table border="1"> <tr> <th>Rev. No.</th> <th>Scale</th> <th>Date</th> <th>Drn. By</th> <th>Chkd. By</th> <th>Issue</th> </tr> <tr> <td></td> <td>1:100/1:200 @ A3</td> <td>10/12/2021</td> <td>Seán Barrett</td> <td>Jennifer Lynch</td> <td>PLANNING</td> </tr> </table>			Rev. No.	Scale	Date	Drn. By	Chkd. By	Issue		1:100/1:200 @ A3	10/12/2021	Seán Barrett	Jennifer Lynch	PLANNING	<p>Dwg. No. PA-105-1</p>		<p>Job No. 19037</p>	
Rev. No.	Scale	Date	Drn. By	Chkd. By	Issue																						
	1:100/1:200 @ A3	10/12/2021	Seán Barrett	Jennifer Lynch	PLANNING																						