




01 Ground Floor Plan of Bike Store A  
PA-400 1:100

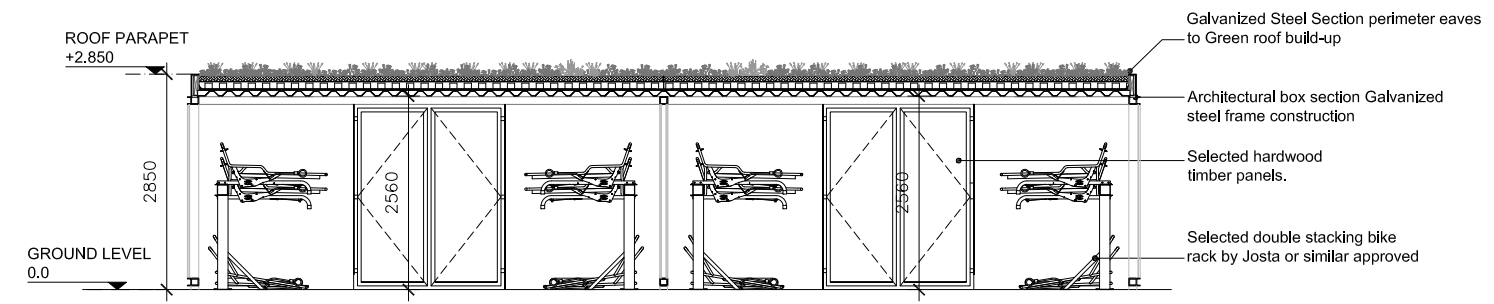

04 Section A-A of Bike Store A  
PA-400 1:100

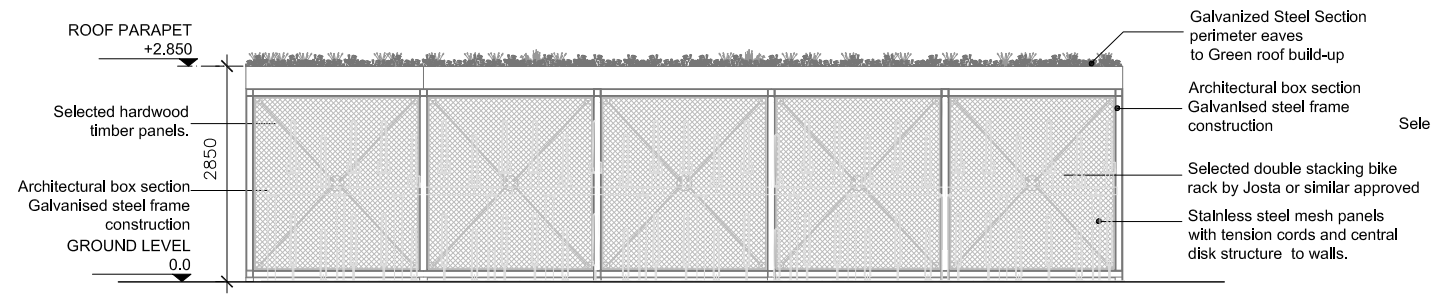

02 Elevation 1 & 2 of Bike Store A  
PA-400 1:100

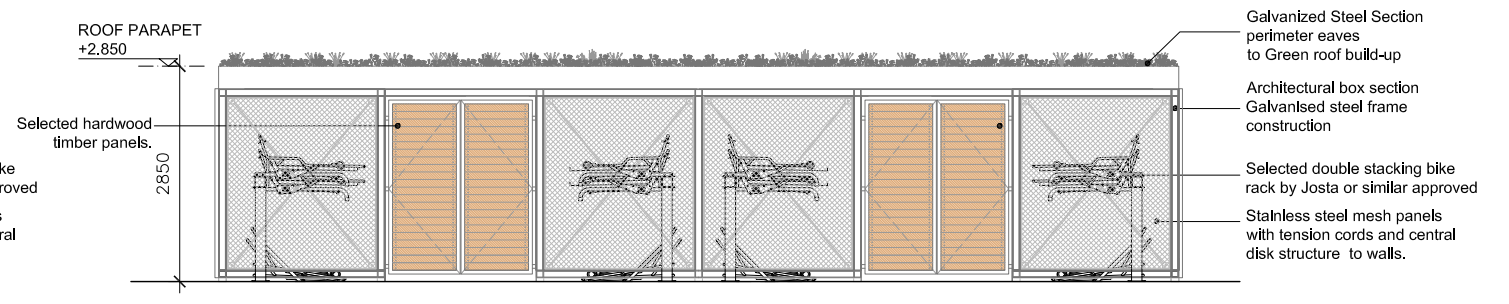

03 Elevation 3 & 4 of Bike Store A  
PA-400 1:100

ISSUED FOR PLANNING ONLY, NOT FOR CONSTRUCTION

<p>NOTES:</p> <p>Do not scale from this drawing.</p> <p>Any discrepancies found on site to be reported to Darmody Architects immediately.</p> <p>Any discrepancies found on drawings to be reported to Darmody Architects immediately.</p> <p>Refer to engineers drawings for structural details.</p> <p>All dimensions sized to blockwork.</p>	<table border="1"> <thead> <tr> <th>Rev.</th> <th>Description</th> <th>Date</th> <th>Initials</th> </tr> </thead> <tbody> <tr> <td> </td> <td> </td> <td> </td> <td> </td> </tr> </tbody> </table>		Rev.	Description	Date	Initials					<p>DRAWING NOTES</p> <ol style="list-style-type: none"> <li>Refer to Site Plan for FFL of bin store. Level 0.00 is used as a datum only.</li> <li>Refer to Site Plan for orientation of bike store.</li> </ol>		<p>SCALE BAR</p>		<p>KEY PLAN</p>		<p>NORTH POINT</p>		<p>creative innovative flexible</p> <p><b>darmody</b> architecture</p> <p>91 Townsend Street, Dublin 2 353 1 672 9907 info@darmodyarchitecture.com darmodyarchitecture.com</p>		<p>Project: Strategic Housing Development, on site at Mill Road, Saggart, Co. Dublin.</p> <p>Title: BIKE STORE A 216 No. CYCLE SPACES</p> <p>Client: Tetrarch Residential Ltd.</p>		
	Rev.	Description	Date	Initials																			
<p>YBEF'S CAD REF.</p>	<table border="1"> <thead> <tr> <th>Rev. No.</th> <th>Scale</th> <th>Date</th> <th>Dm. By</th> <th>Chkd. By</th> <th>Issue</th> </tr> </thead> <tbody> <tr> <td> </td> <td> </td> <td> </td> <td> </td> <td> </td> <td> </td> </tr> </tbody> </table>		Rev. No.	Scale	Date	Dm. By	Chkd. By	Issue							<table border="1"> <tbody> <tr> <td>1:100 @ A3</td> <td>10/12/2021</td> <td>Seán Barrett</td> <td>Tim Darmody</td> <td>PLANNING</td> </tr> </tbody> </table>		1:100 @ A3	10/12/2021	Seán Barrett	Tim Darmody	PLANNING	<p>Dwg. No. PA-400</p> <p>Job No. 19037</p>	
Rev. No.	Scale	Date	Dm. By	Chkd. By	Issue																		
1:100 @ A3	10/12/2021	Seán Barrett	Tim Darmody	PLANNING																			