




01 Plan of Bin & Bike Store B  
PA-401 1:100

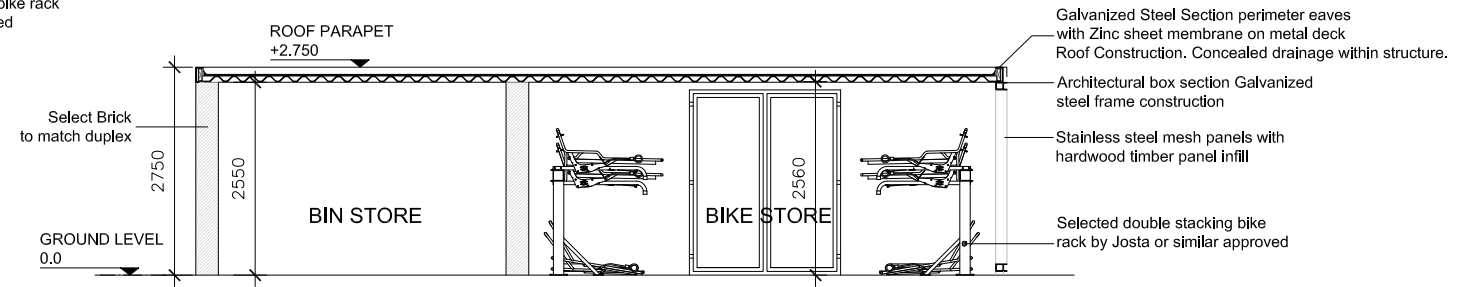


02 Section A-A of Bin & Bike Store B  
PA-401 1:100

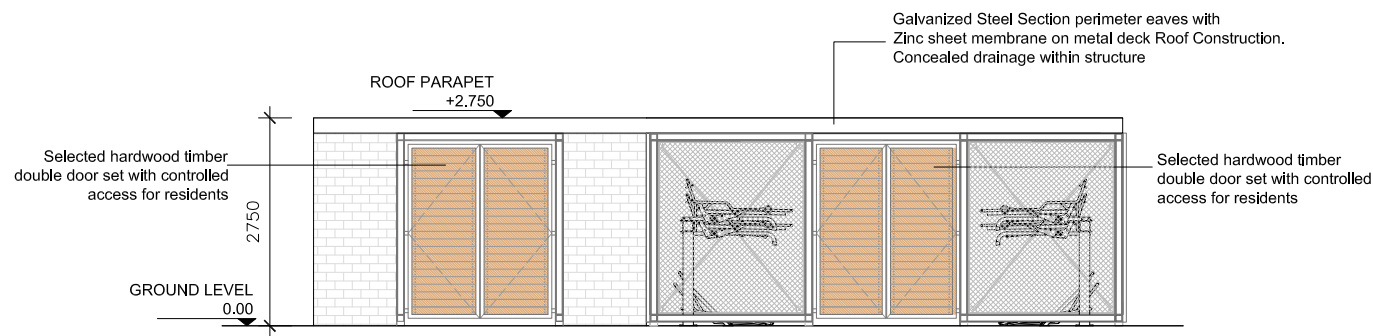


03 Elevation 01 of Bin & Bike Store B  
PA-401 1:100

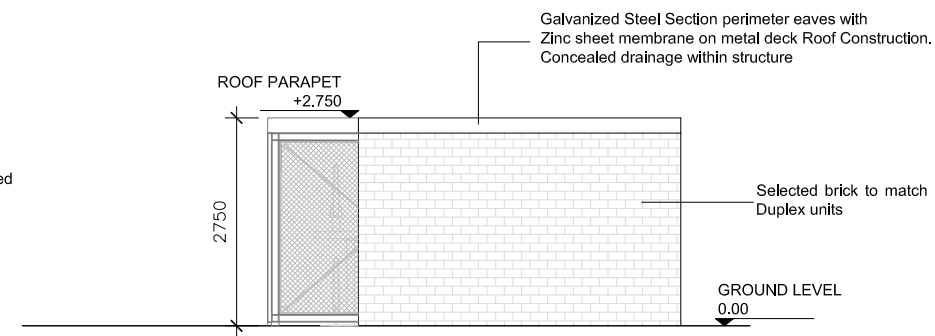

04 Elevation 04 of Bin & Bike Store B  
PA-401 1:100

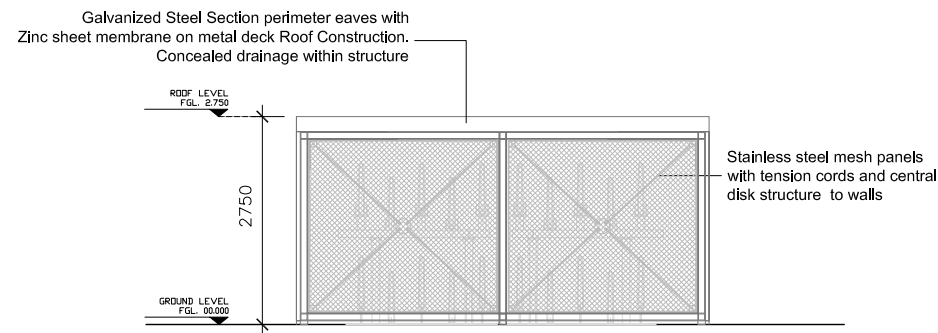

05 Elevation 02 of Bin & Bike Store B  
PA-401 1:100

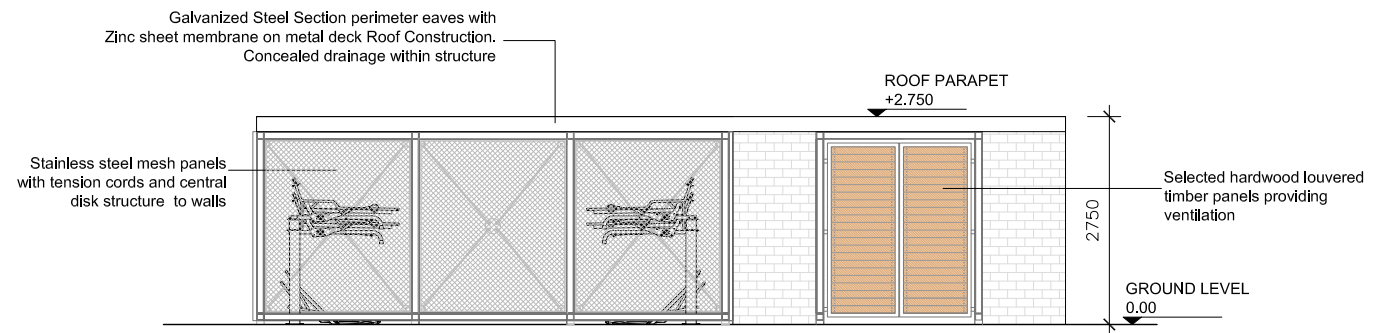

06 Elevation 03 of Bin & Bike Store B  
PA-401 1:100

ISSUED FOR PLANNING ONLY, NOT FOR CONSTRUCTION

| <p>NOTES:</p> <p>Do not scale from this drawing.</p> <p>Any discrepancies found on site to be reported to Darmody Architects immediately.</p> <p>Any discrepancies found on drawings to be reported to Darmody Architects immediately.</p> <p>Refer to engineers drawings for structural details.</p> <p>All dimensions sized to blockwork.</p> | <table border="1"> <thead> <tr> <th>Rev.</th> <th>Description</th> <th>Date</th> <th>Initials</th> </tr> </thead> <tbody> <tr> <td> </td> <td> </td> <td> </td> <td> </td> </tr> </tbody> </table> |             | Rev.  | Description | Date | Initials |  |  |  |  | <p>DRAWING NOTES</p> <p>1. Refer to Site Plan for FFL of bin store. Level 0.00 is used as a datum only.</p> |  | <p>SCALE BAR</p> |  | <p>KEY PLAN</p> |  | <p>NORTH POINT</p> |  | <p>creative innovative flexible</p> <p><b>darmody</b><br/>architecture</p> <p>91 Townsend Street, Dublin 2<br/>353 1 672 9907<br/>info@darmodyarchitecture.com<br/>darmodyarchitecture.com</p> |  | <p>Project: Strategic Housing Development, on site at Mill Road, Saggart, Co. Dublin.</p> <p>Title: BIN &amp; BIKE STORE B<br/>48 No. BIKE SPACES</p> <p>Client: Tetrarch Residential Ltd.</p> |  |
|---|--|-------------|---|-------------|------|----------|--|--|--|--|---|--|------------------|--|-----------------|--|--------------------|--|--|--|--|--|
|   | Rev.   | Description | Date  | Initials    |      |          |  |  |  |  |   |  |                  |  |                 |  |                    |  |  |  |  |  |
|   |  
| <p>YREF'S<br/>CAD REF.</p>  | <p>Rev. No. Scale Date Dm. By Chkd. By Issue</p> <p>1:100 @ A3 10/12/2021 Seán Barrett Tim Darmody PLANNING</p>  |             | <p>Dwg. No. Job No.</p> <p>PA-401 19037</p> |             |      |          |  |  |  |  |   |  |                  |  |                 |  |                    |  |  |  |  |  |