


Existing South West Elevation (No change)

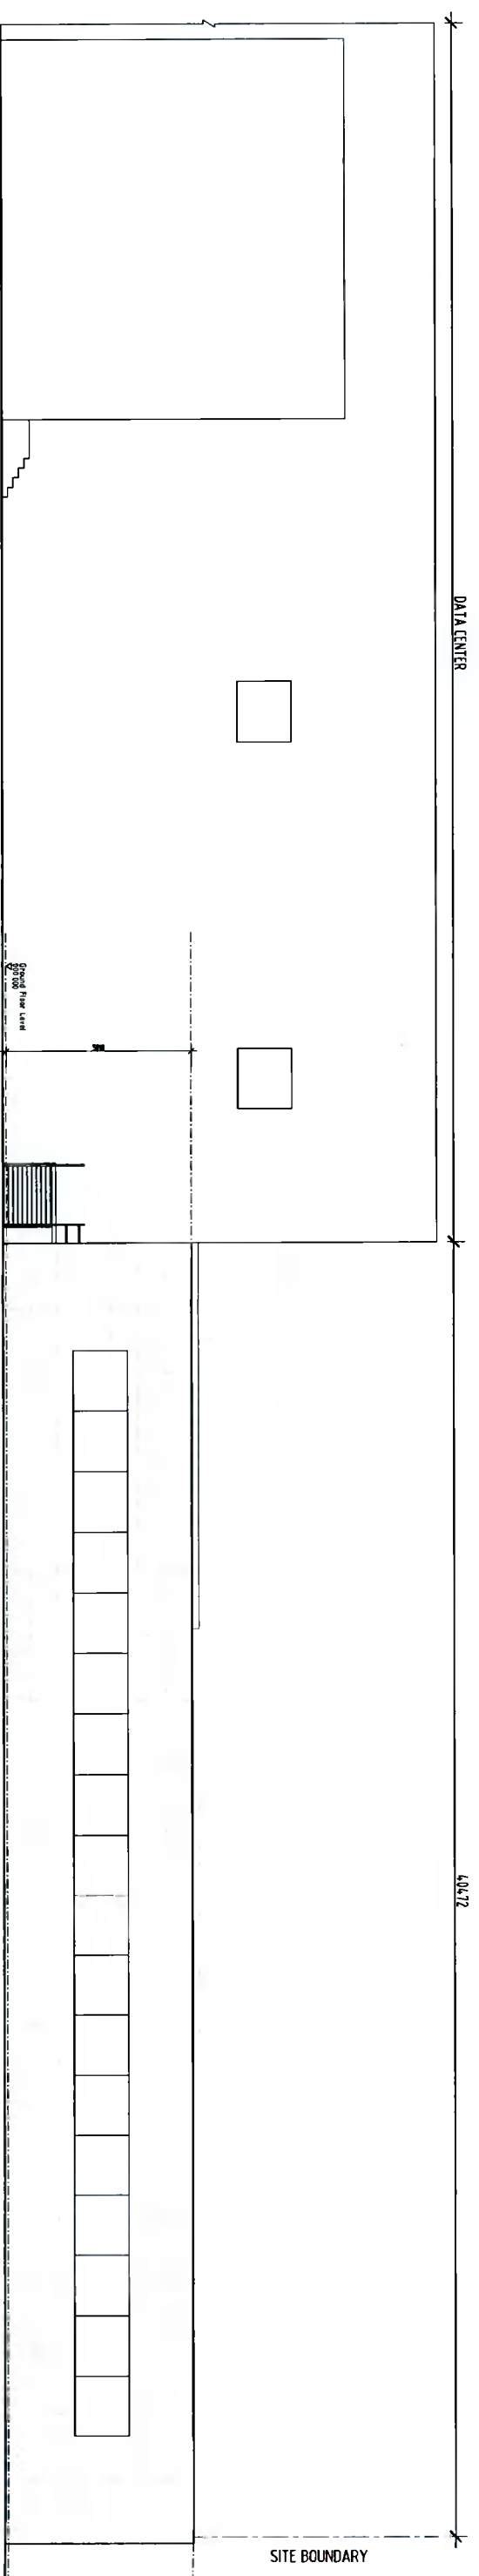



Scale 1:200



Existing North East Elevation (No change)


Scale 1:200

P L A N N I N G


 architecture   urban design   project management		PROJECT: ENERGY STORAGE FACILITY CITYWEST	DWG TITLE: SITE DRAWINGS EXISTING SOUTH-WEST AND NORTH-EAST ELEVATIONS	 RIAI 2021
STAGE NO. 03 CLIENT: KEPPEL DATA CENTRES	PLANNING	DWG NO. 21251.PS.301	PAPER SIZE: A3	 RIAI 2021
REVISION:	SCALE: AS SHOWN	JOB NO. 21251	DRAWN BY: C.T	 RIAI 2021
DATE: 07/12/2021	CHECKED BY: G.V			

Pavilion House, 31-32 Fitzwilliam Square South, Dublin 2, D02 F408  
 Tel: +353 (0)1 528 0228  
 www.urbandesign.ie

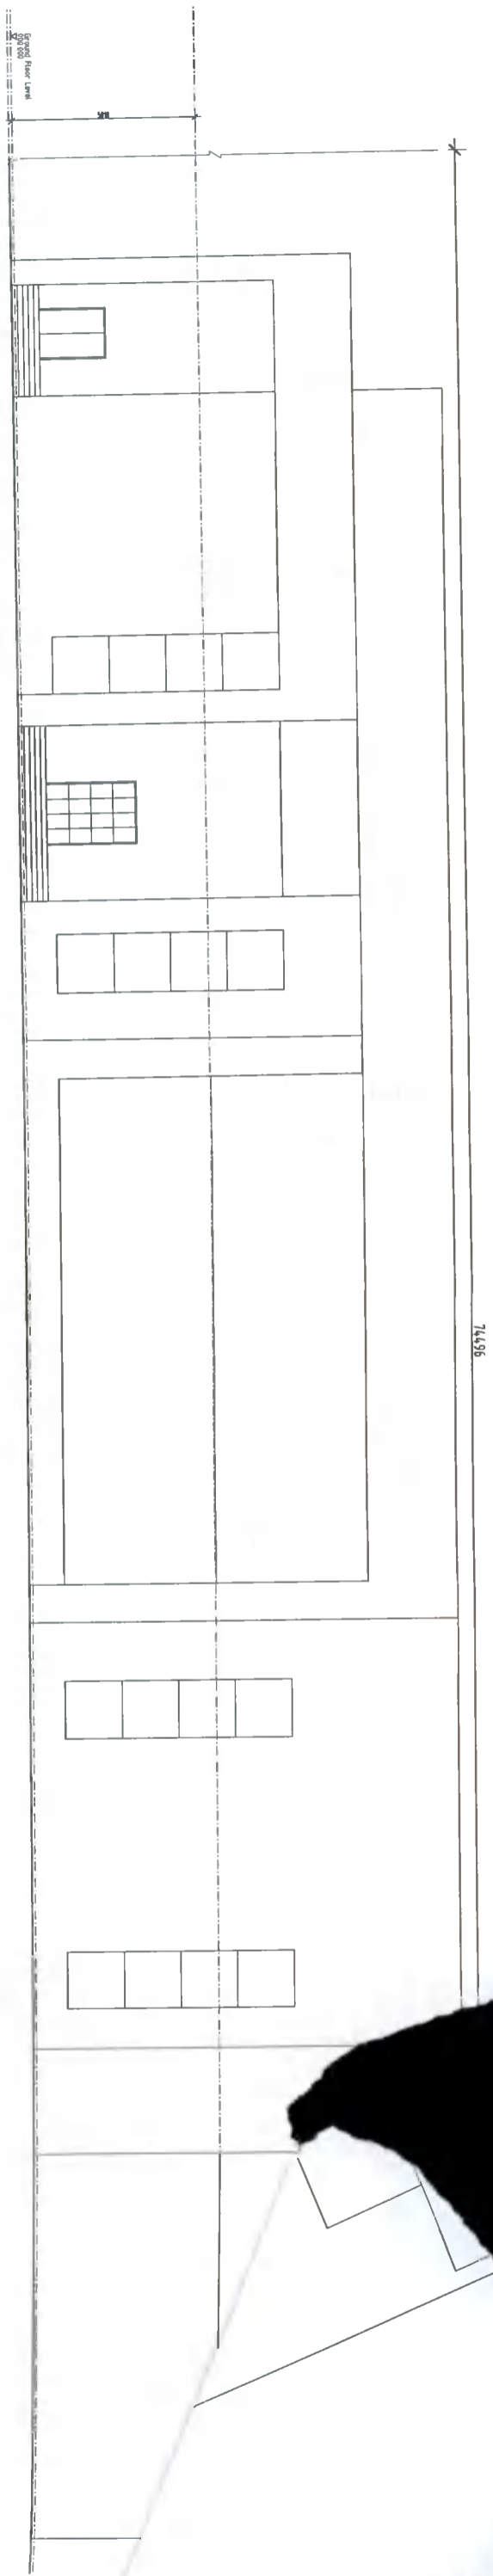

Existing South East Elevation (No change)  
Scale 1:200

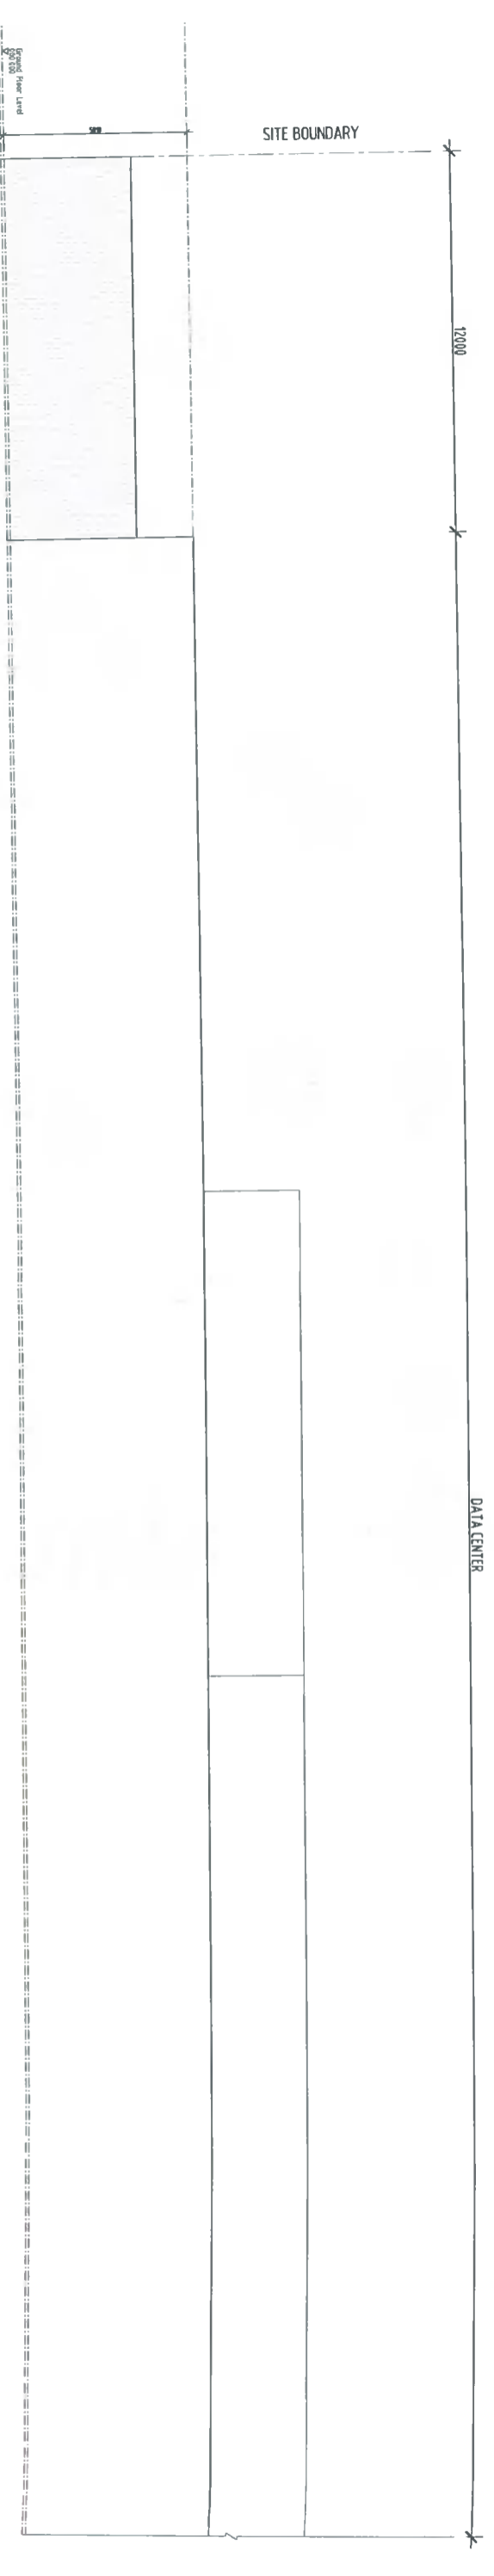

Existing North West Elevation (No change)  
Scale 1:200



P L A N N I N G

		PROJECT: ENERGY STORAGE FACILITY CITYWEST		DWG TITLE: SITE DRAWINGS EXISTING SOUTH-EAST AND NORTHWEST ELEVATIONS			
STAGE NO. 03 PLANNING		DWG NO. 21251.PS.300		SCALE: AS SHOWN		PAPER SIZE: A3	
CLIENT: KEPPEL DATA CENTRES		JOB NO. 21251		DRAWN BY: C.T		CHECKED BY: G.V	
REVISION:		DATE: 07.12.2021		DATE: 07.12.2021		CHECKED BY: G.V	

Urban ARO  
 architectural | urban | studio | project | making | partners  
 Freedom House 31 31 Fitzwilliam Square South Dublin 2 D001 F408  
 Dublin | +353 (0)1 574 0238  
 www.urbanaro.ie