


EXISTING END ELEVATION

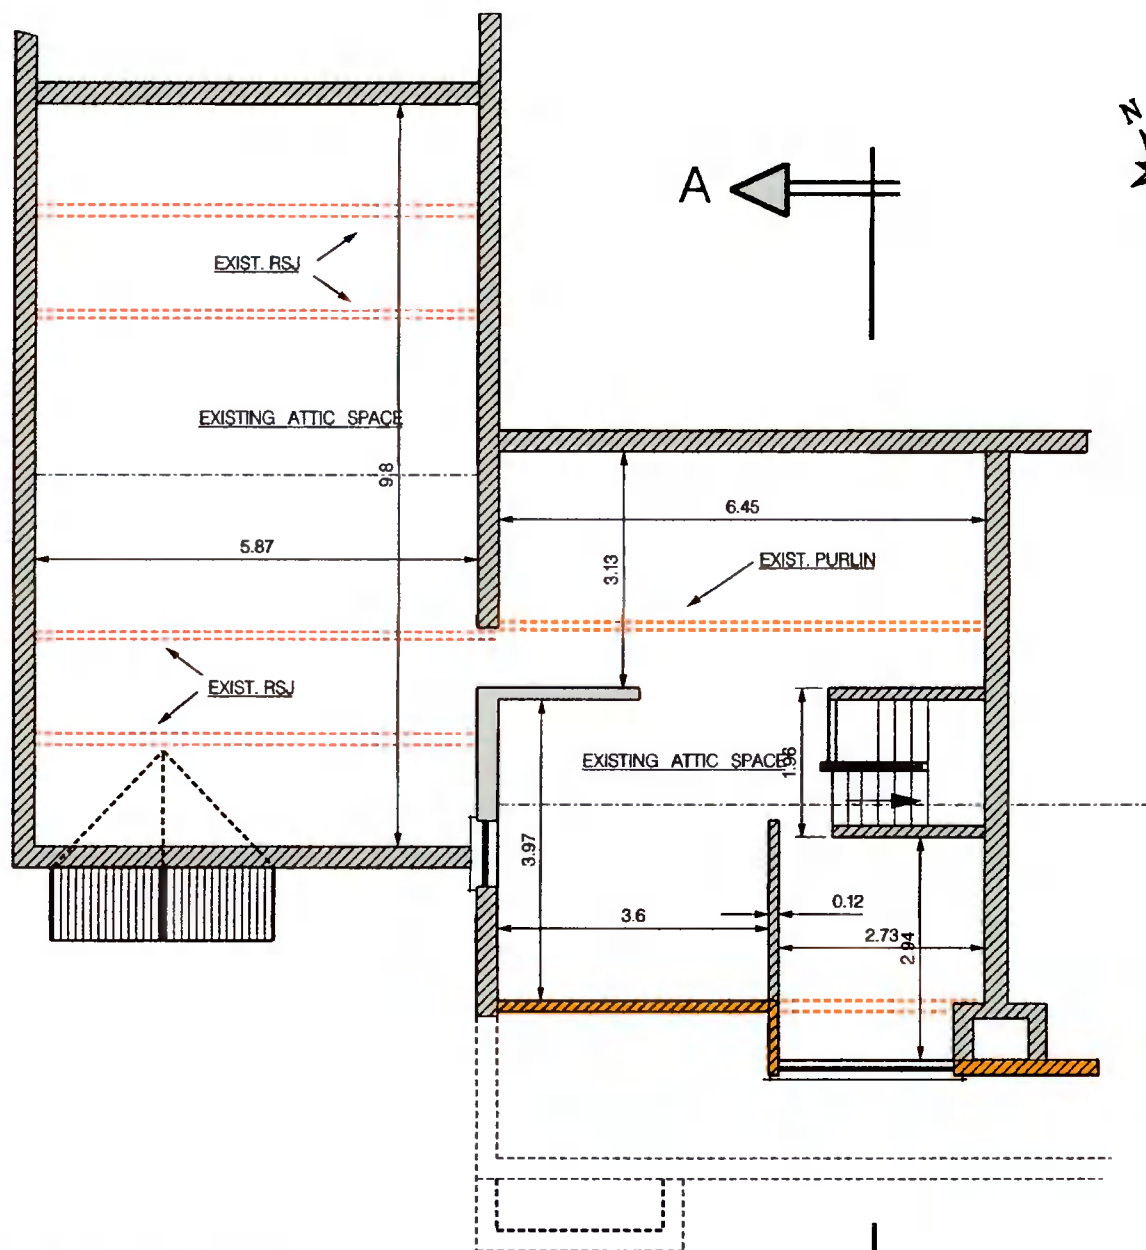

EXISTING ATTIC FLOOR PLAN

- NOTES:**
1. PLANNING DRAWINGS
 2. ALL WORK TO COMPLY WITH BUILDING REGULATIONS.
 3. ALL DIMENSIONS IN METRES.
 4. NEW WORK SHOWN HATCHED YELLOW

EXISTING LAYOUT

Client: COLM DALTON, 2 ANNE DEVLIN AVE., RATHFARNHAM, DUBLIN 14. D14DA59		Job: PROPOSED ATTIC CONVERSION WITH DORMER EXTENSION AT REAR OF ROOF ALONG WITH INTERNAL ALTERATIONS.	
		Archit. P.N. CORCORAN, 28 KINGSTON HALL, HAROLDS GRANGE RD., SANDYFORD, DUBLIN 18.	
DRAWN BY P.N.C. CHECKED BY APPROVED BY	SCALE 1:100 DATE 7- 12 -2021	DRAWING No. C-02	