



Existing South East Elevation (No change)  
Scale 1:200

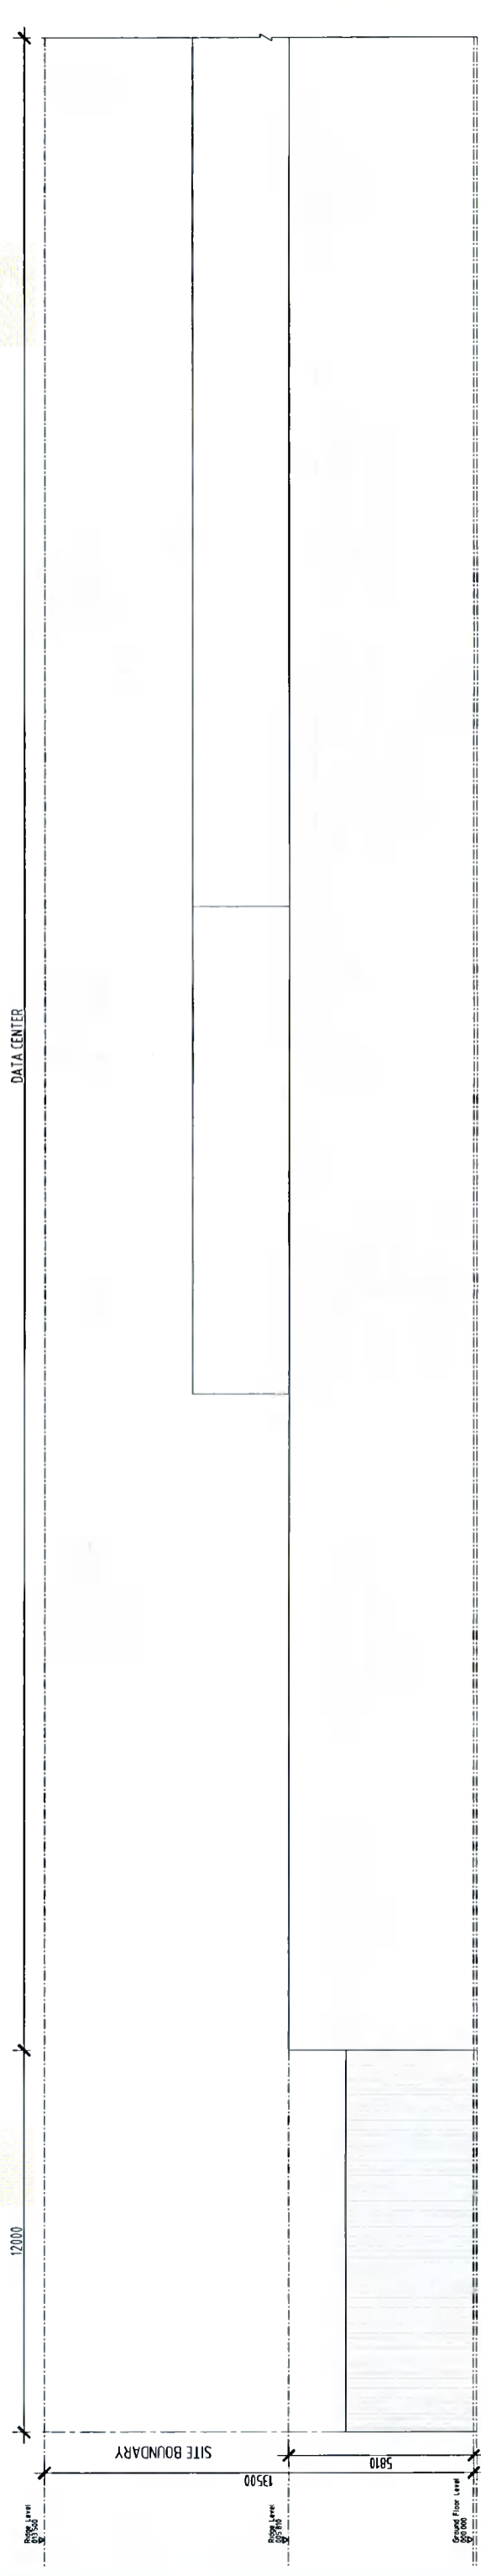


Existing North West Elevation (No change)  
Scale 1:200


P L A N N I N G

 architecture   urban design   project management		PROJECT: ENERGY STORAGE FACILITY CITYWEST		SITE DRAWINGS EXISTING SOUTH-EAST AND NORTH-WEST ELEVATIONS	
Pavilion House, 11 - 37 Fitzwilliam Square South, Dublin 2, D02 F408 WEBST: www.urbanarq.ie    OMC: +353 (0)1 524 0228		STAGE NO. 03 PLANNING		DWG TITLE: DWG NO. 21251.PS.300	
CLIENT: KEPPEL DATA CENTRES		REVISION:		AS SHOWN PAPER SIZE: A3	
DRAWN BY: C.T		DATE: 07.12.2021		CHECKED BY: G.V	



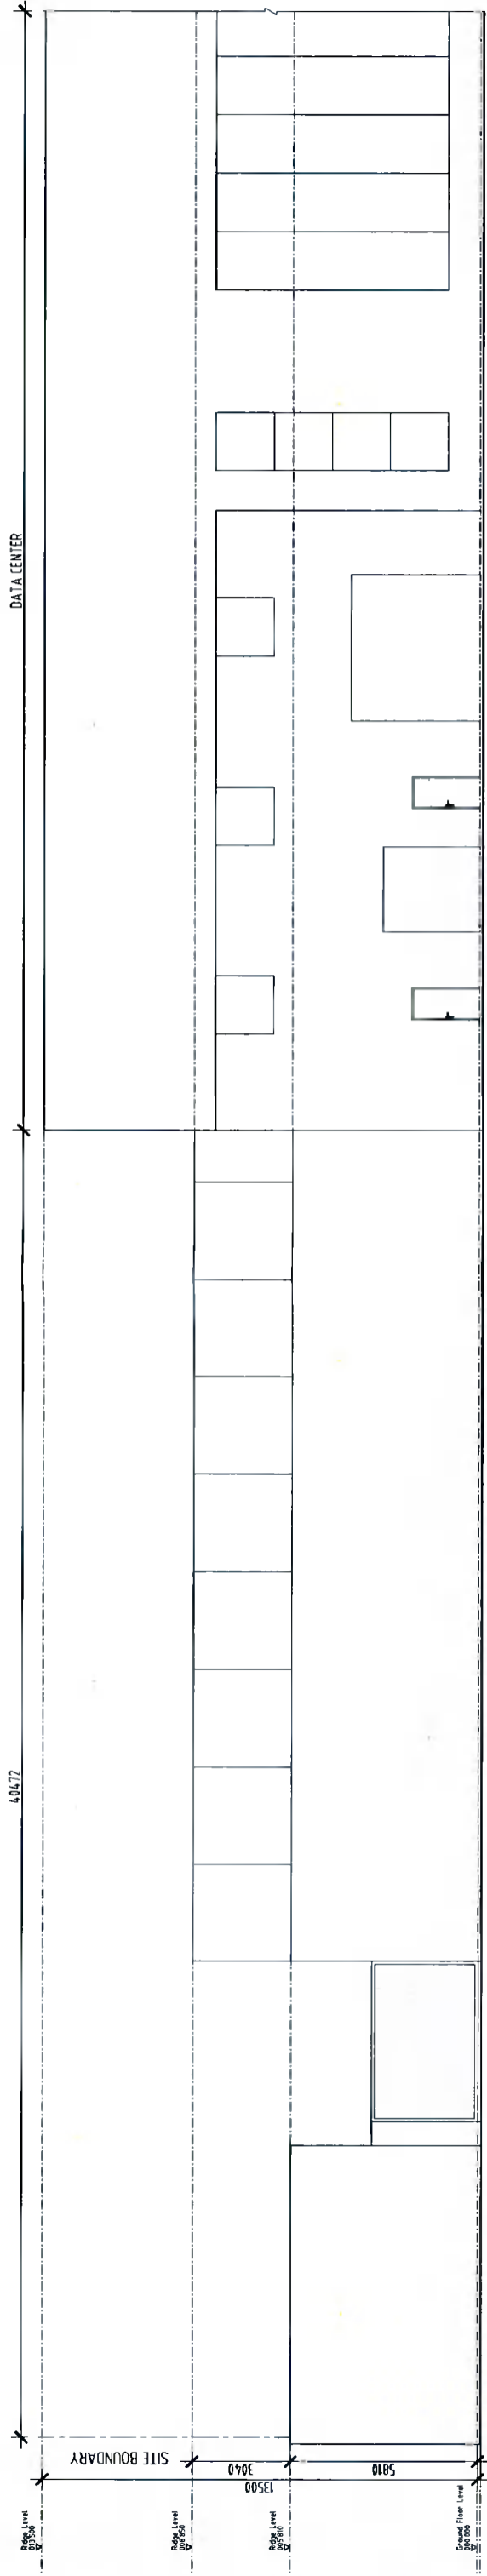

Existing South West Elevation (No change)  
Scale 1:200

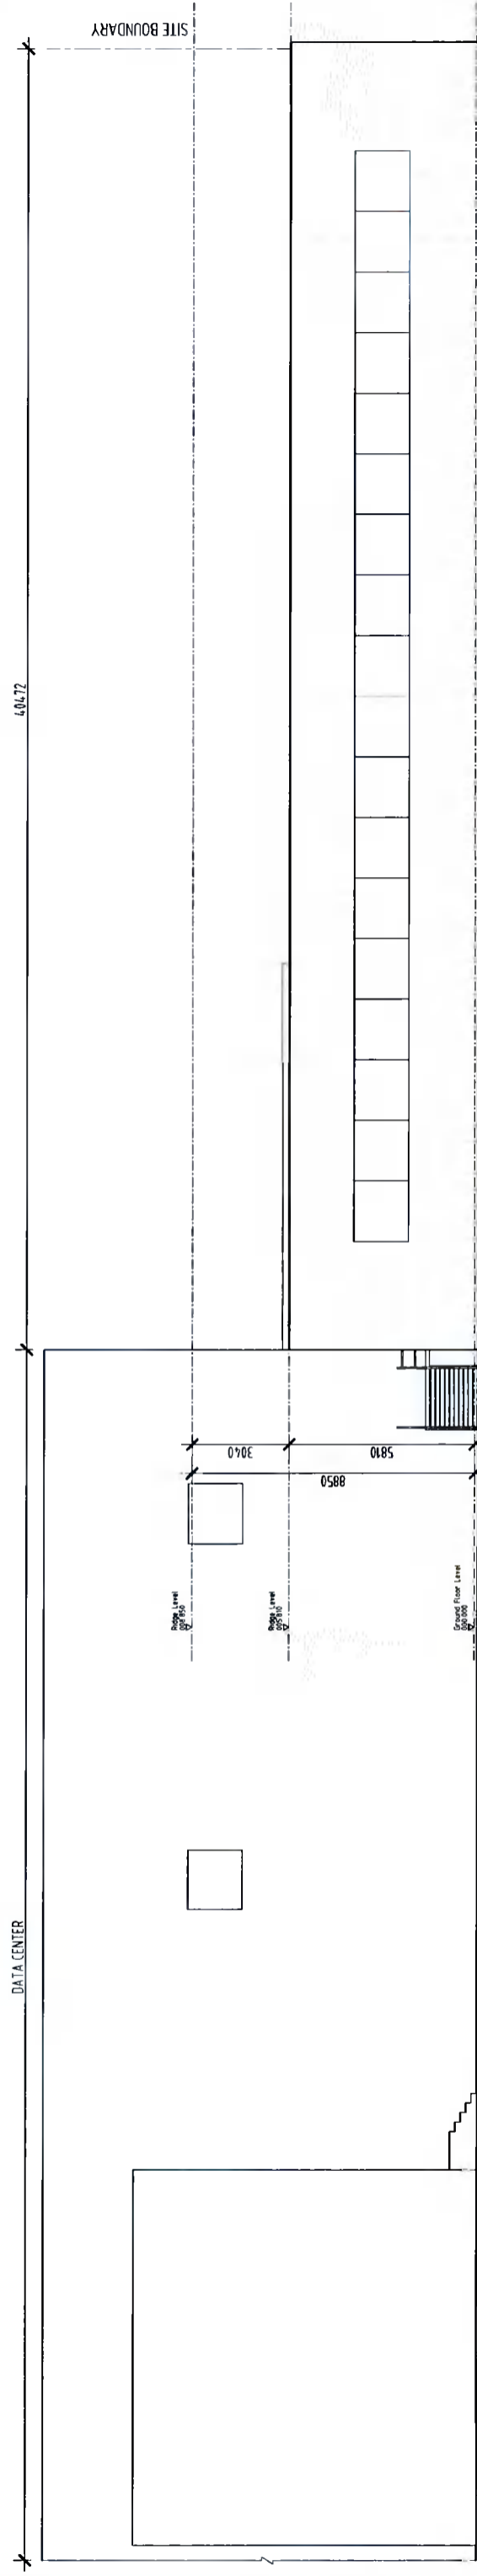

Existing North East Elevation (No change)  
Scale 1:200

P L A N N I N G

**urban A R Q**  
architecture | urban design | project management

Pavilion House, 31 - 37 Fitzwilliam Square South, Dublin 2, D02 F40R  
TEL: +353 (0)1 524 0228  
WWW: www.urbanarqu.ie

PROJECT:	ENERGY STORAGE FACILITY CITYWEST	DWG TITLE:	SITE DRAWINGS EXISTING SOUTH-WEST AND NORTH-EAST ELEVATIONS
STAGE NO. 03	PLANNING	DWG NO.	21251.PS.301
CLIENT:	KEPPEL DATA CENTRES	SCALE:	AS SHOWN
REVISION:		JOB NO.	21251
		DATE:	07.12.2021
		PAPER SIZE:	A3
		DRAWN BY:	C.T
		CHECKED BY:	G.V

