


UPPER GROUND FLOOR EXISTING DRAINAGE PLAN

SCALE 1:250

Rev	Date	Chk'd	Description
1	17/01/22	SR	SHD Stage 3 Submission
0	31/05/21	SR	SHD Stage 2 Submission

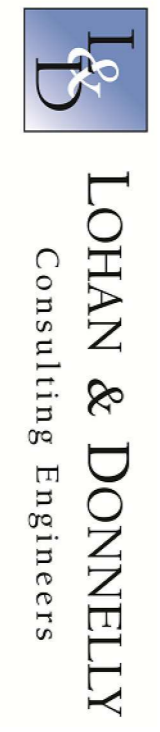

13 Gardiner Place, Mountjoy Square, Dublin 1. T: 01 8787770
 W: www.lohan-donnelly.com E: info@lohan-donnelly.com

Project:
 Dolcain House SHD,
 Clonalkin, Dublin 22,
 for Randslewood Holdings LTD

Drawing:
 Upper Ground Floor
 Existing Drainage Plan

Model Reference:	2148-LDE-ZZ-ZZ-M2-SC-004	Model Rev.:	P.01.1
Drawing Reference:	2148-LDE-ZZ-00-DR-SC-5C12	Stability:	S0

Project No.: 2148
Draw No.: C12

Scale: @A1
Date: April '21

Drawn: SR
Rev.: 1