


NOTES:

All dimensions to be checked on site.
Do Not Scale from Drawing.
Discrepancies and omissions to be reported immediately to the architect.

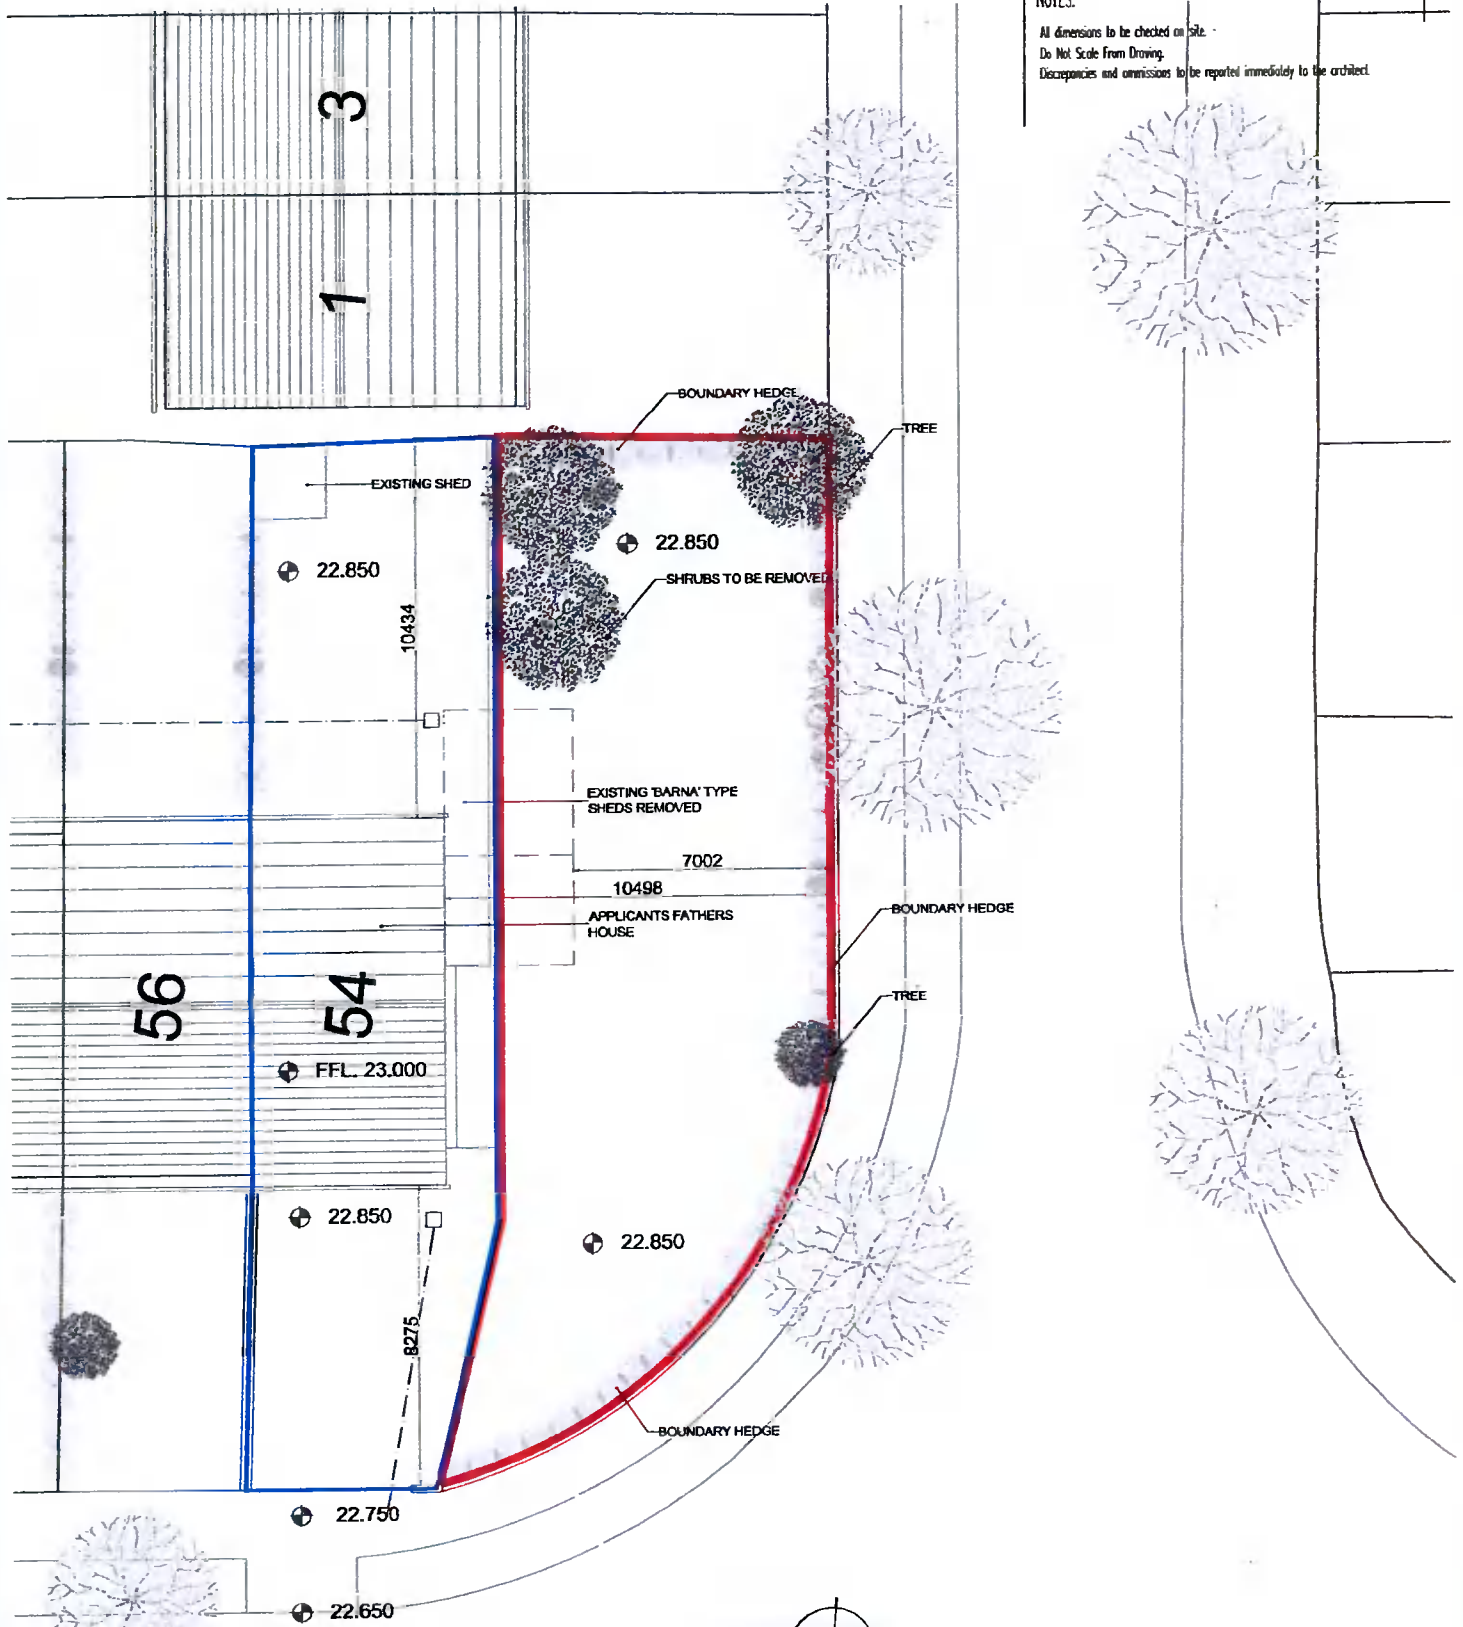

SITE PLAN

SCALE 1:200

THE SITE IS LEVEL - THERE ARE NO CONTOURS

AREA OUTLINED BLUE IN ALSO IN THE OWNERSHIP OF THE APPLICANTS FATHER


REV	DATE	DESCRIPTION
A	27.01.22	PLAN-FIN

ban dubh building design
 Mochey's Cross, Clogheen, Co. Cork, Ireland.
 Tel: (051) 9521577 E-mail: ban.dubh@eircom.net

PROJECT:
NEW DWELLING,
 Niall Murphy, Dublin

DRAWING		DRAWING NO & REV	
EXISTING SITE PLAN		08	
DATE	28.08.2017	DRAWN BY:	TD
SCALE	1:200	JOB NO.	1278
		SERIES	P001

NOTES:
 All dimensions to be checked on site.
 Do Not Scale from Drawing.
 Discrepancies and omissions to be reported immediately to the architect.

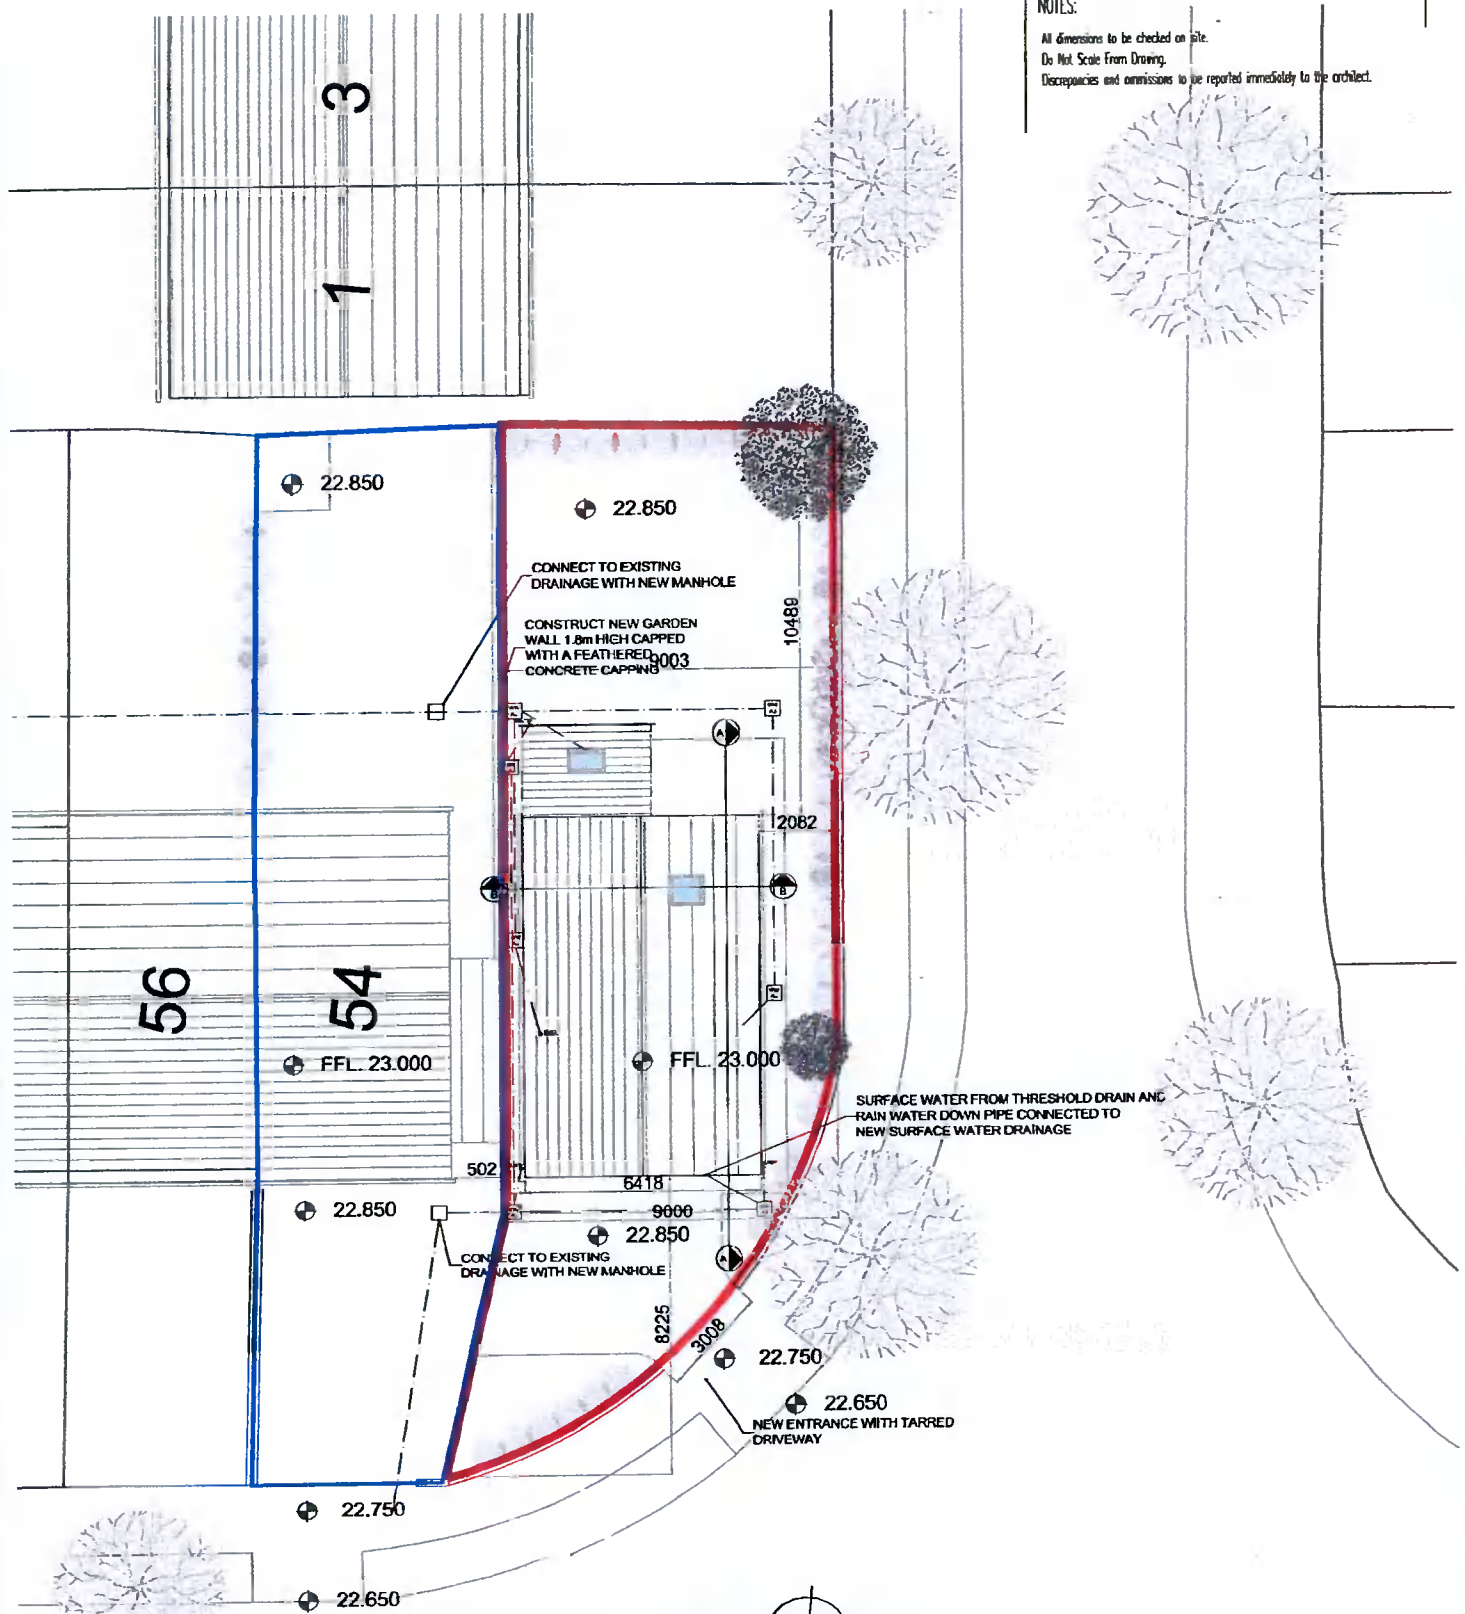

SITE PLAN

SCALE 1:200

THE SITE IS LEVEL - THERE ARE NO CONTOURS

AREA OUTLINED BLUE IS ALSO IN THE OWNERSHIP OF THE APPLICANTS FATHER

REV	DATE	DESCRIPTION
A	24.01.22	PLANNING

ban dubh building design
 Muckley's Cross, Clogheen, Co. Cork, Ireland.
 Tel: 087 551977 E-mail: ban.dubh@buildingdesign.com

PROJECT:
 NEW DWELLING,
 Niall Murphy, Dublin

DRAWING		DRAWING NO & REV
SITE PLAN		03
DATE	DRAWN BY	SERIES
26.03.2017	TD	P001
SCALE	ACRNO	
1:200	12/16	