



GROUND FLOOR PLAN

SCALE 1:100

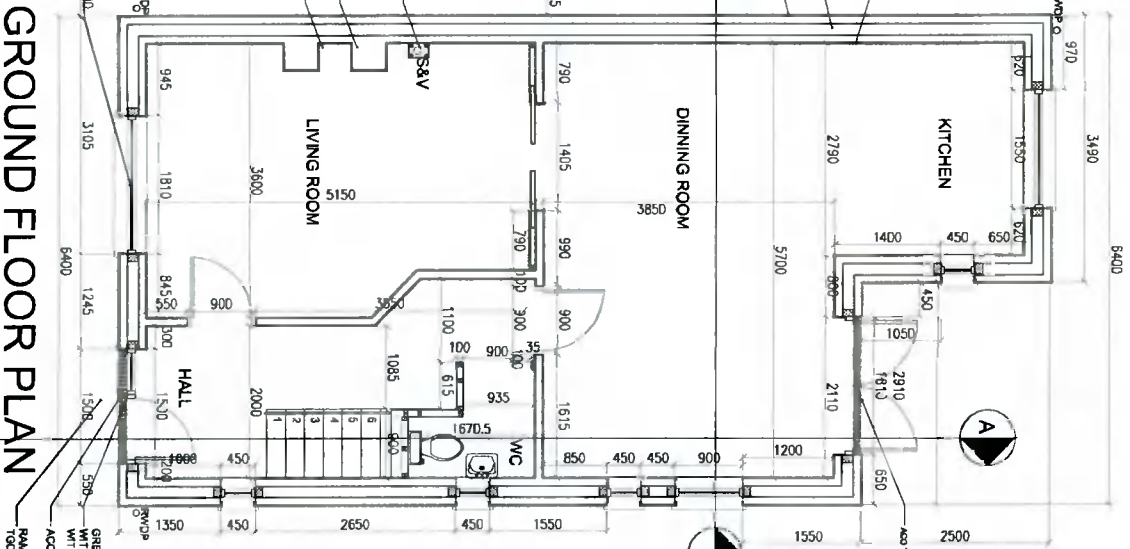

FIRST FLOOR PLAN

SCALE 1:100

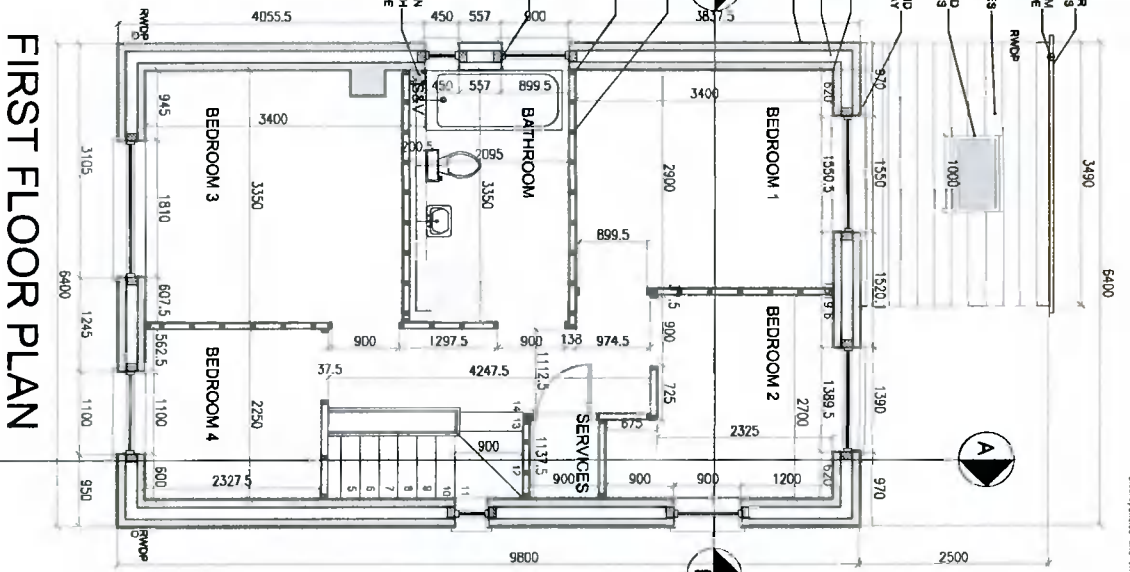

NOTES:
All dimensions to be checked on site
On full Scale from drawing.
Overlooks and omissions to be reported immediately to the architect.

DATE DRAWN BY: []

1	DATE	DESCRIPTION
2	DATE	DESCRIPTION
3	DATE	DESCRIPTION

dan quah building design
Architects & Interior Designers
100/101/102/999/1000

DRAWING NO.	04
DATE	26/09/2017
SCALE	1:100
DRAWN BY	JD
CHECKED BY	JD
SERIES	001