



NOTES:
 All dimensions to be checked on site
 Do Not Scale from Drawing
 Discrepances and omissions to be reported immediately to the architect.

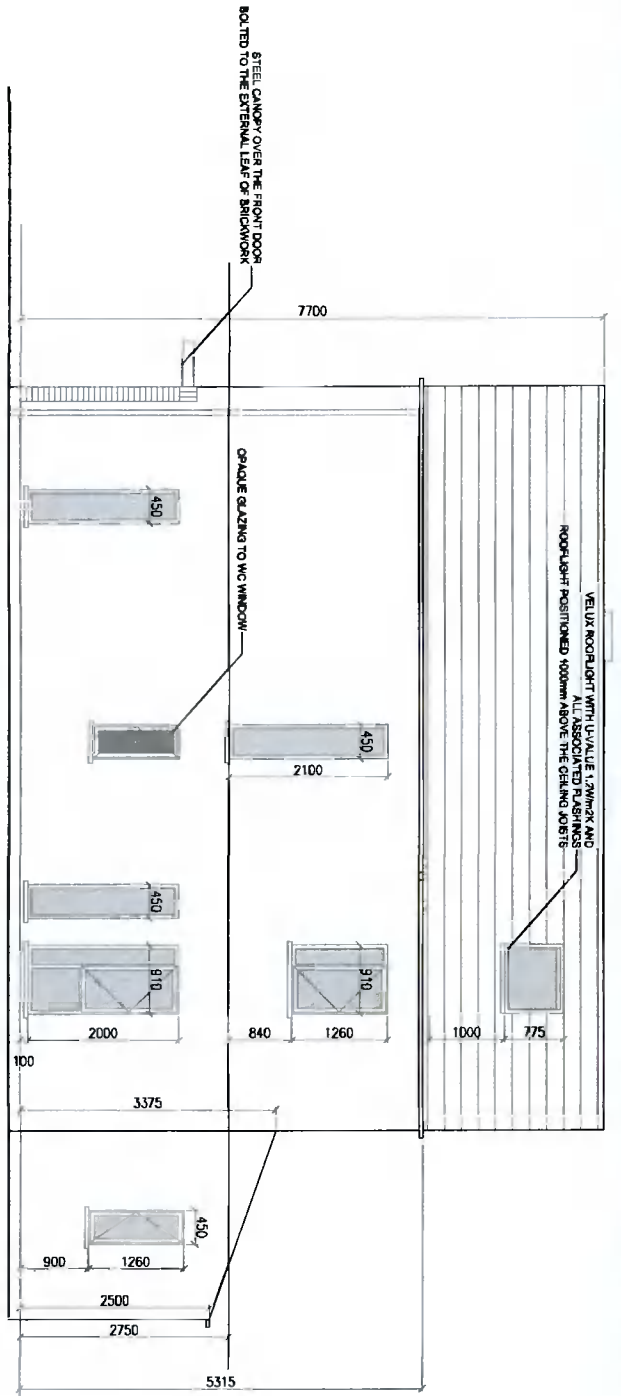

SOUTH ELEVATION
 SCALE 1:100

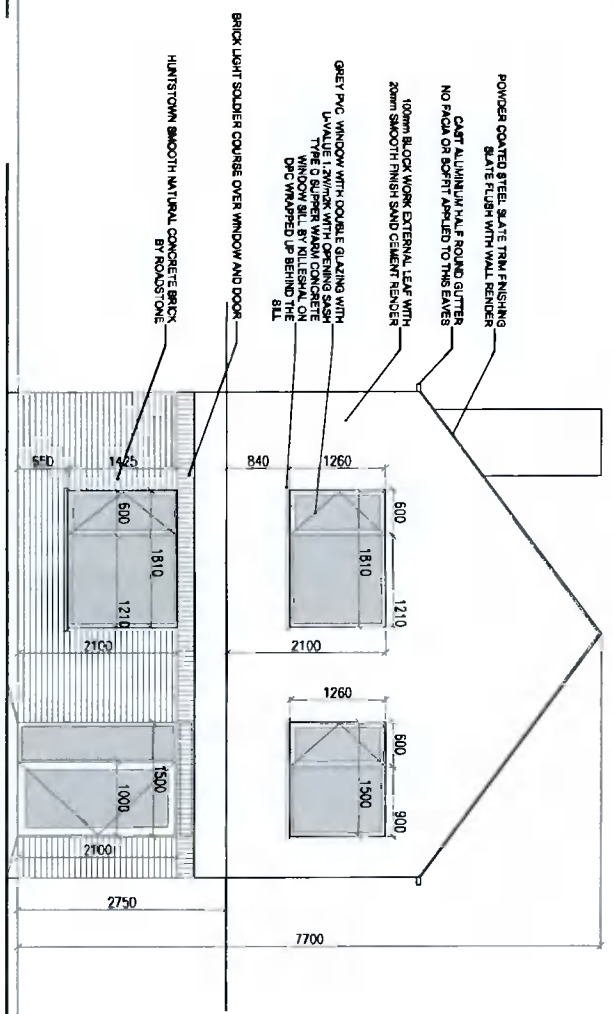

WEST ELEVATION
 SCALE 1:100

07-13/2016/11/23/2017

| | | | |
|-----|------------|---------|------------------|
| NO. | DATE | BY | REVISION |
| 1 | 21/12/2016 | BARBARA | ISSUE FOR PERMIT |
| 2 | 14/02/2017 | BARBARA | REVISED PERMIT |

bar duib building design
 Maria's Cross, Coppens, Co. Donegal
 Tel: (097) 9681077 Email: admin@barduibdesign.com


PROJECT:
 NEW DWELLING,
 Nihil Murphy, Doolin

07-13/2016/11/23/2017


| | | | |
|------------|-------|-------------|-------|
| DATE | SCALE | DRAWING NO. | REV. |
| 14/02/2017 | 1:100 | 108/102 | 11/16 |

DRAWING NO. & REV.:
 05
 1001

NOTES:
 All dimensions to be checked on site.
 Do not Scale from Drawing.
 Discrepancies and omissions to be reported immediately to the architect.

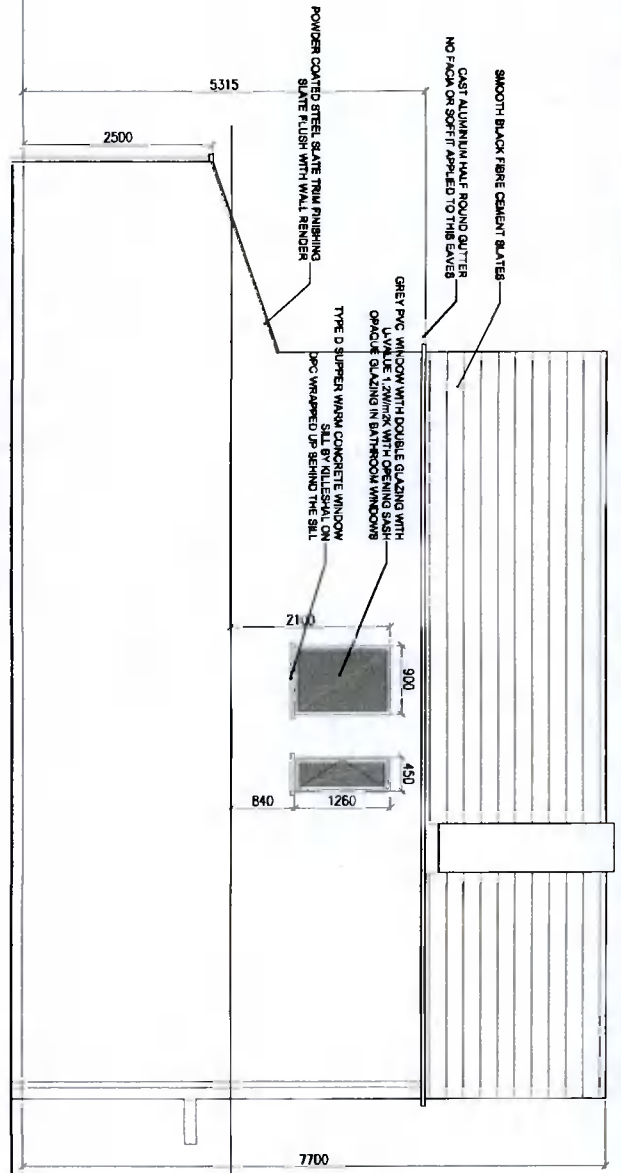

NORTH ELEVATION
 SCALE 1:100

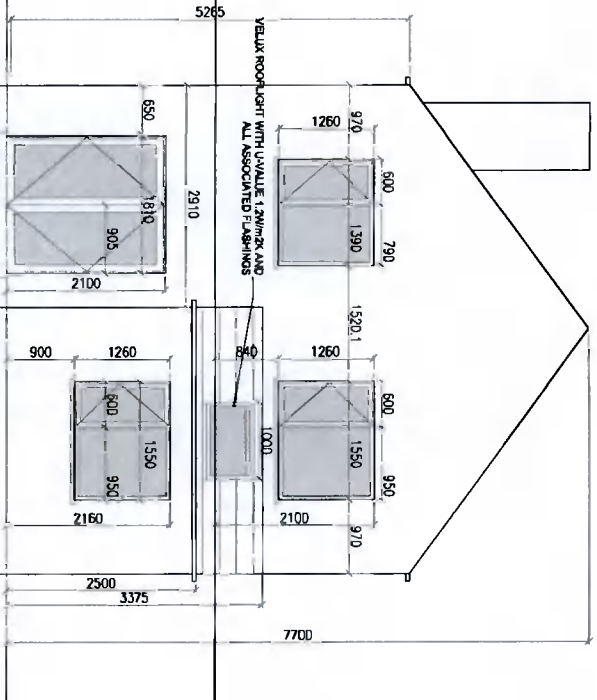

EAST ELEVATION
 SCALE 1:100

OTHER DRAWING IS CORRECT

| | | |
|-----------|-------|------------|
| 1 | 1:100 | PLANNING |
| REV | DATE | REASON FOR |
| REVISIONS | | |

ban dubh building design
 Michael J. Cross, Chartered, Cert. Coll. Ireland
 Tel: 00353 86618177 E-mail: mross@ban-dubh.com
 NO. 117
 NEW DWELLING,
 NUBLI MURPHY, DUBLIN

OTHER DRAWING IS CORRECT

| | | | | |
|-----------|------------|--------------|--------------|--------------------|
| DRAWING | DATE | DRAWN BY | CHECKED BY | DRAWING NO. & REV. |
| ELEVATION | 20.03.2019 | D | CS | 06 |
| SCALE | 1:100 | 1/8" = 1'-0" | 1/8" = 1'-0" | 1/8" = 1'-0" |