


GENERAL NOTES

THIS DRAWING TO BE READ IN CONJUNCTION WITH ARCHITECT'S DRAWINGS, CONSULTANT ENGINEER'S DRAWINGS AND SPECIFICATIONS AND LANDSCAPE ARCHITECT'S DRAWINGS AND SPECIFICATIONS. UNITS 0.00m


EXISTING WAYLEAVE

Reproduced under Licence No. CYAL50171770
Copyright Ordnance Survey Ireland.

3261-18 3261-13
3261-12 3261-C

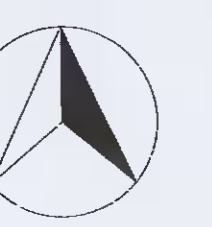

APPLICATION SITE BOUNDARY OUTLINED IN RED
17.02Ha

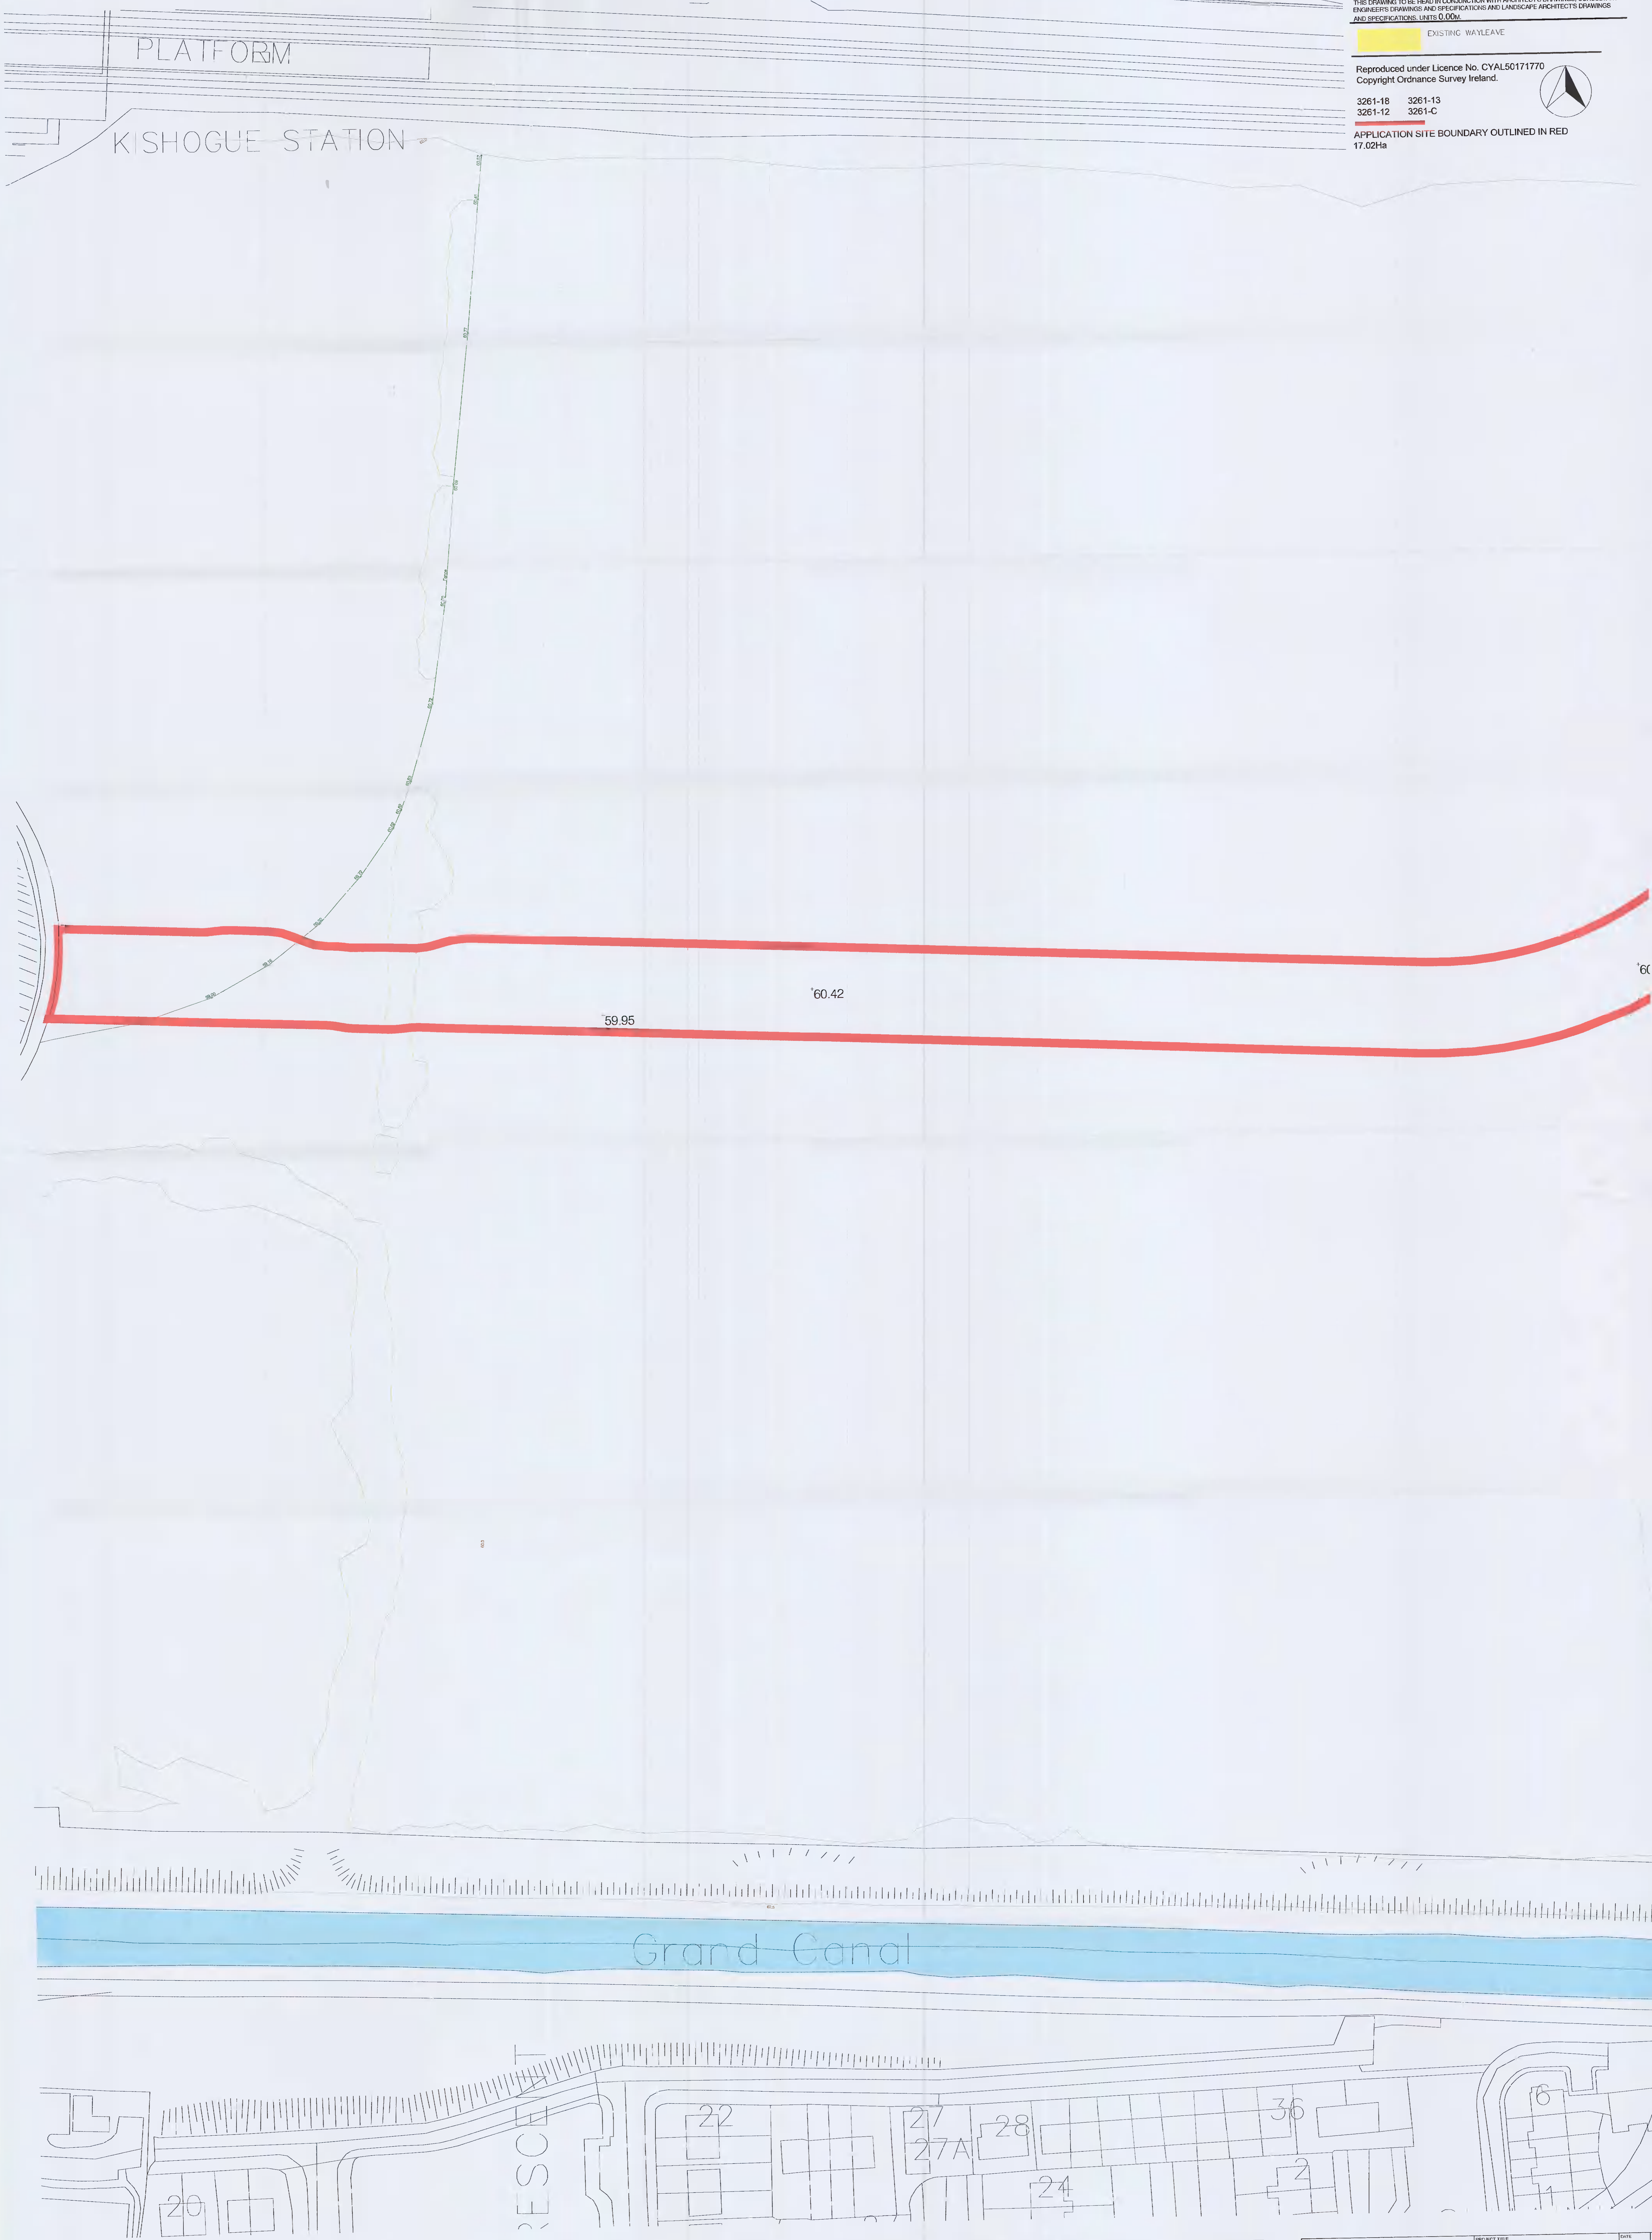

NOTES:
DO NOT SCALE FROM DRAWINGS. WORK TO FIGURED DIMENSIONS ONLY. ARCHITECT TO BE NOTIFIED OF ALL DISCREPANCIES.

REVISIONS		
NO.	DESCRIPTION	NO.

M C O R M
ARCHITECTS

PROJECT TITLE: CLONBURRIS PHASE 1A
DRAWING TITLE: EXISTING SITE PLAN
SHEET 4

DATE: Nov 21
SCALE: 1:500
DRAWING NO.: 19014