




STATUS: PLANNING DRAWING - Not for Construction

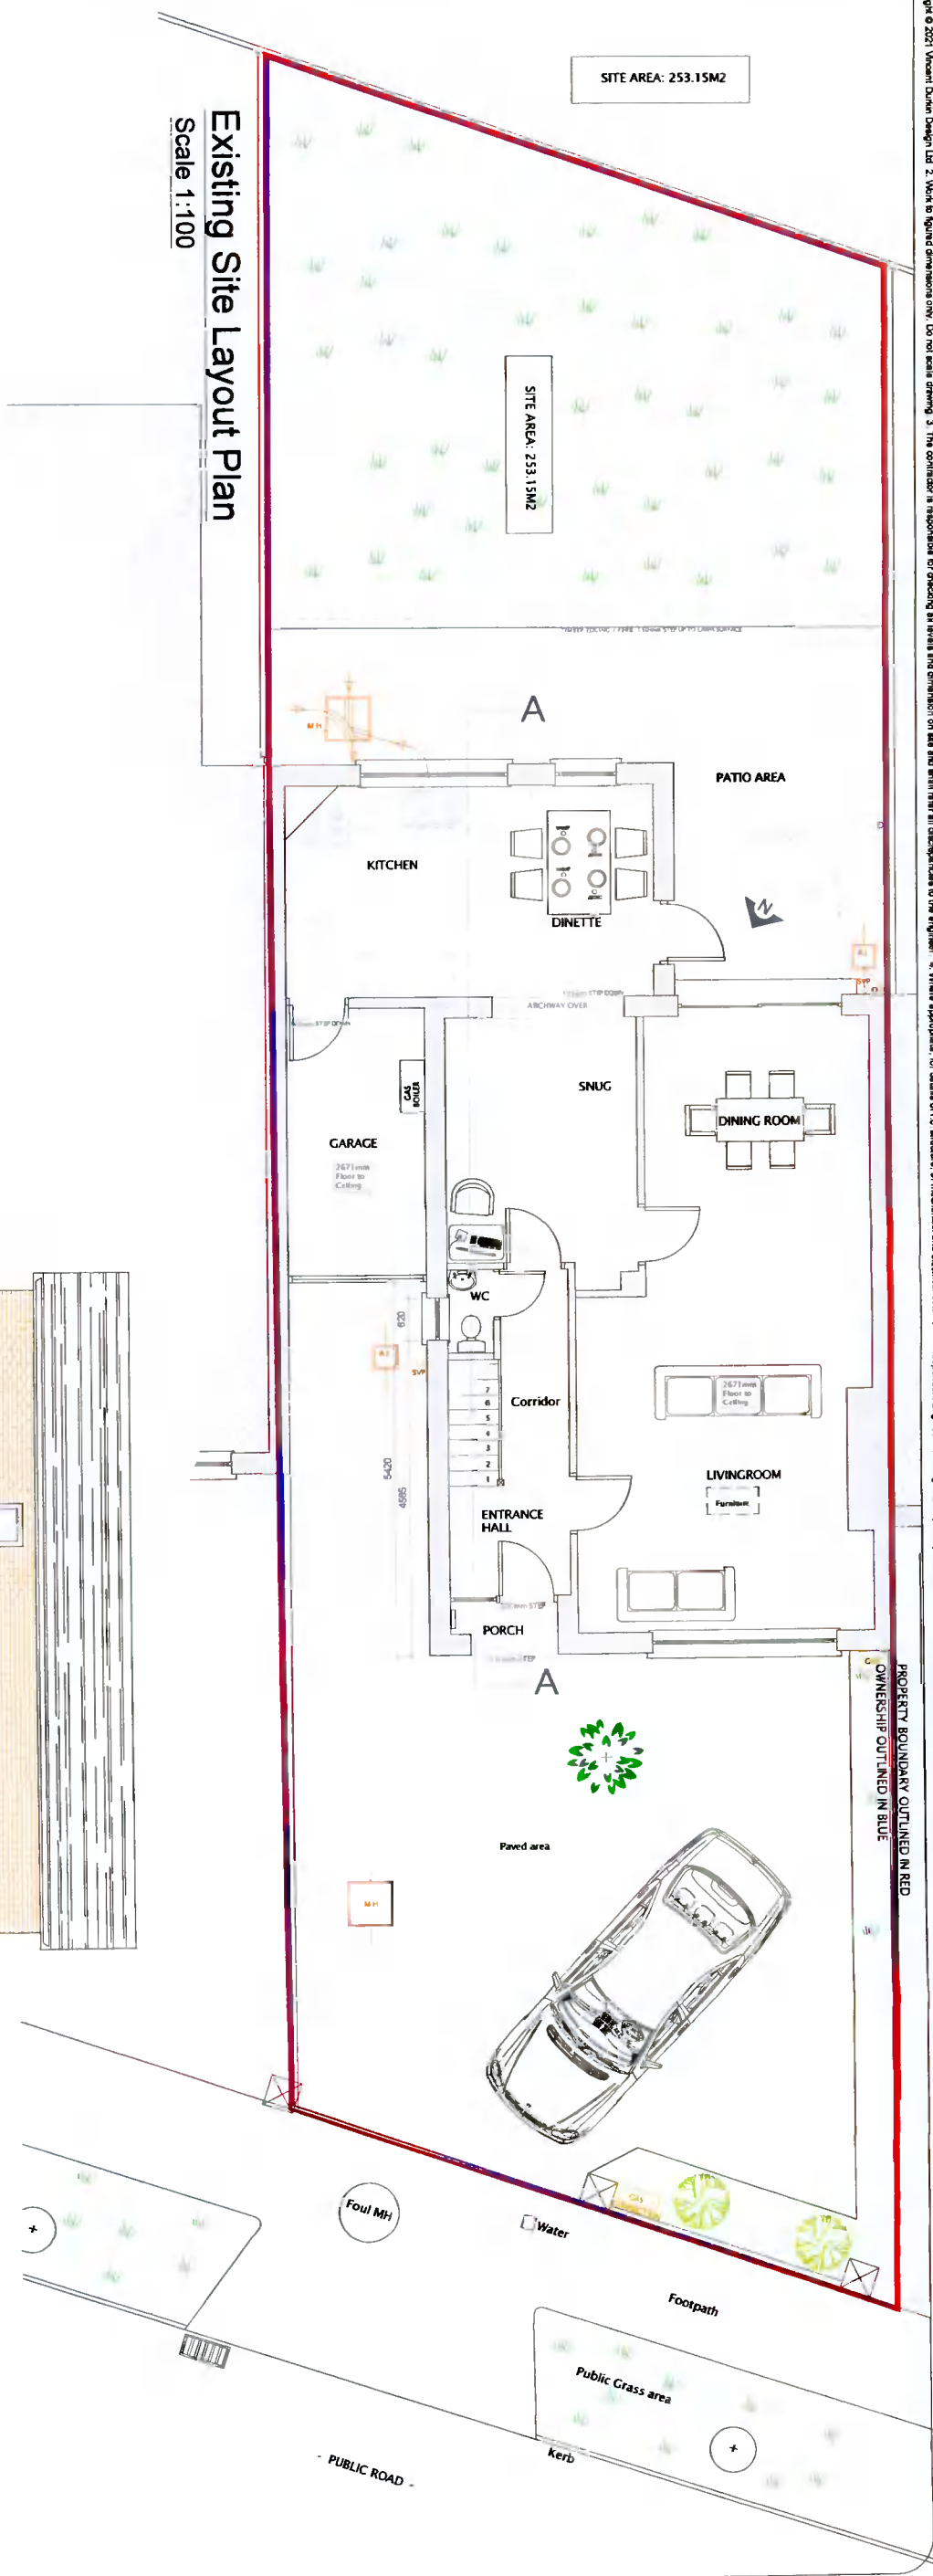

Existing Site Layout Plan
Scale 1:100

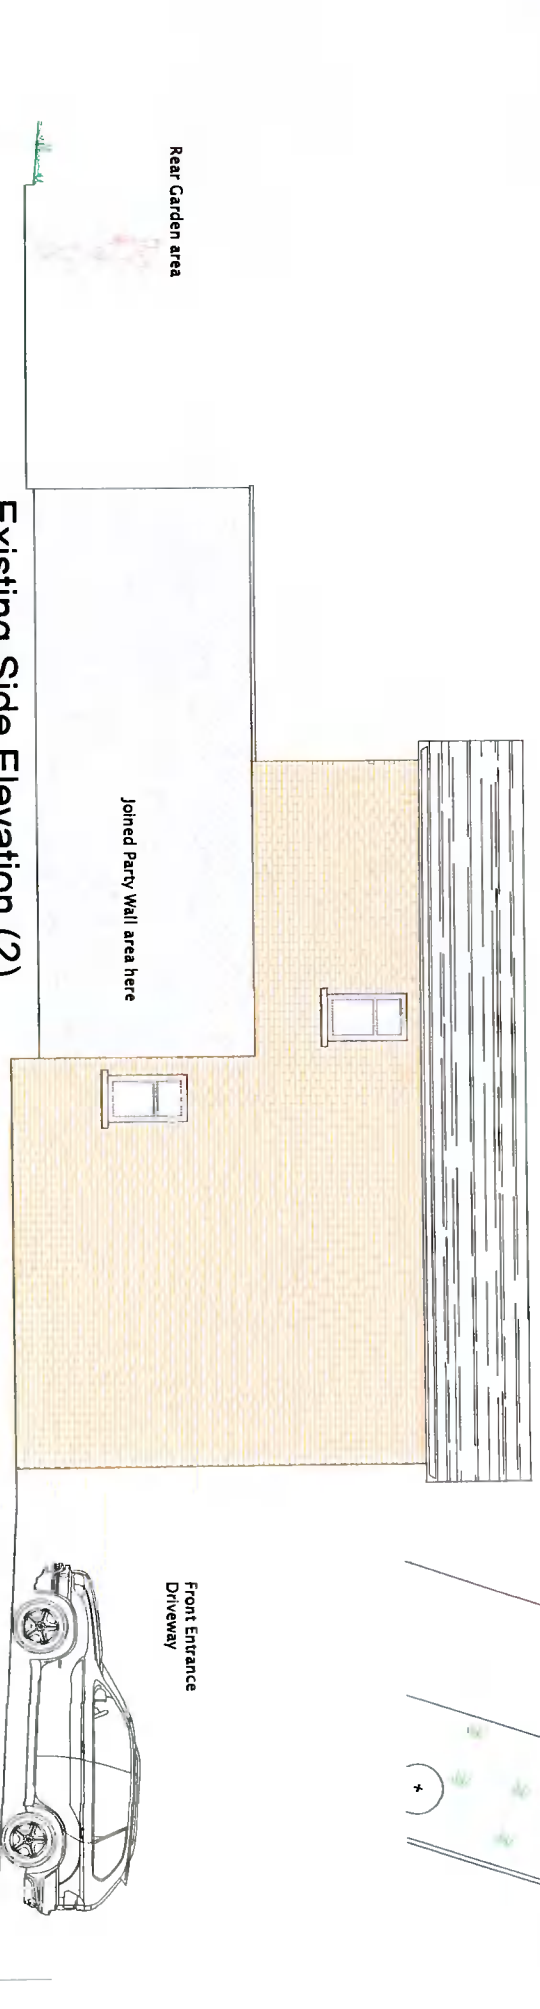

Existing Side Elevation (2)
Scale 1:100

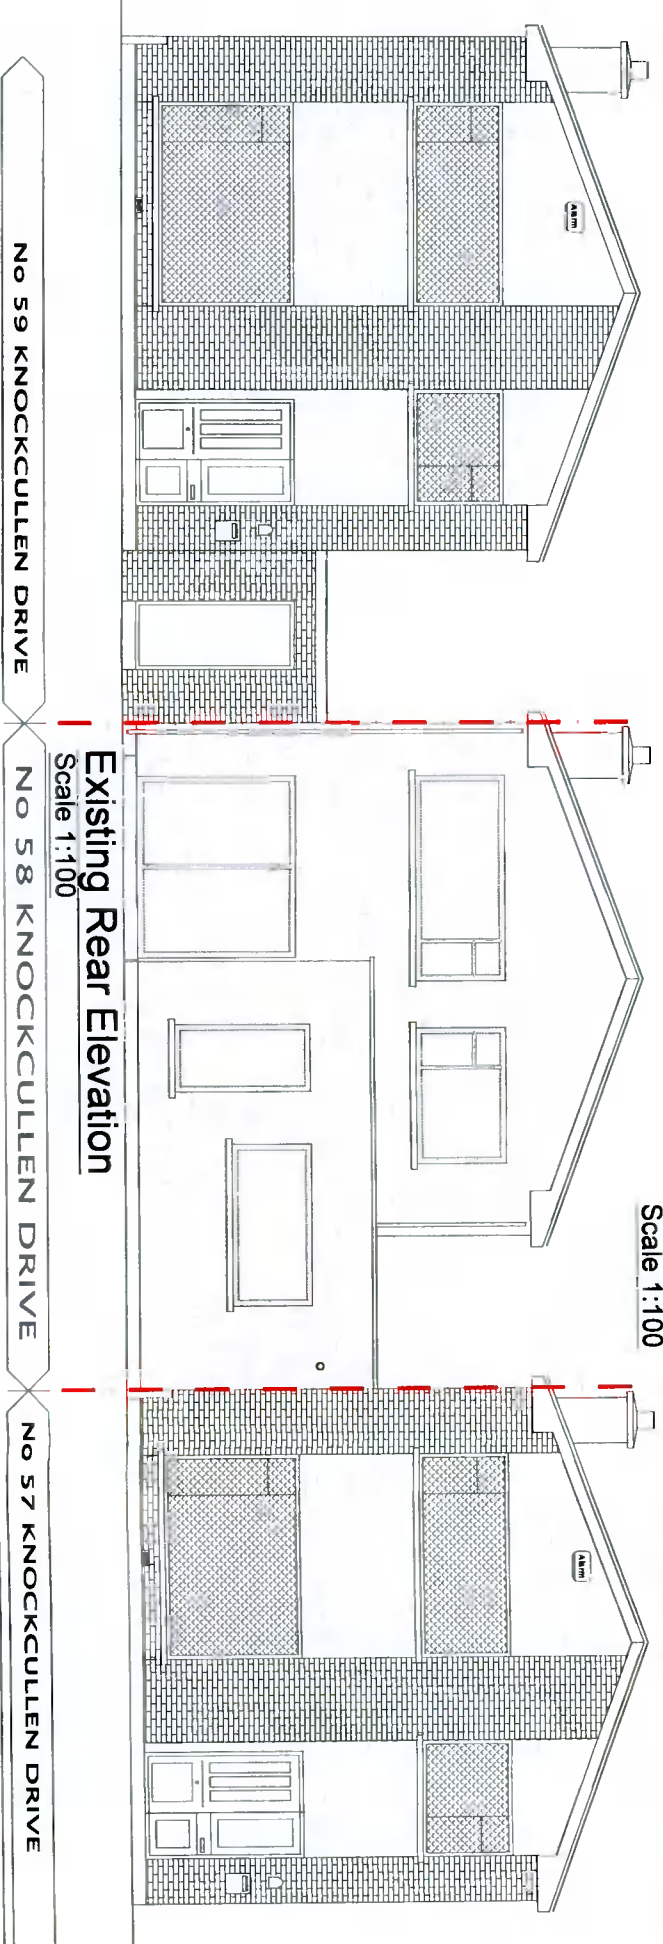

Existing Rear Elevation
Scale 1:100

durkin design
Architectural Design & Estimating,
Site Surveying & Setting Out,
Timber Frame Design for Manufacture
Gort Walk, Carrick on Shannon, Co Louth
t: +353 71 96 22 129 m: 086 63 72 933
e: vincent@durkindesign.ie
w: www.durkindesign.ie

SCALE	1:100	DATE	16.12.2021
JOB NO	21096	DRG NO	21096 S02 R001
CLIENT	John & Ingrid Brennan		
SITE ADDRESS	No 58 Knockcullen Drive, Dublin D16-KW61		
TITLE	Contiguous Rear Elevation, Site layout plan & Side Elevation (2)		
DRAWING BY	J.D.		
APPROVED BY	V.D.		

