


PROPOSED SECTION A-A

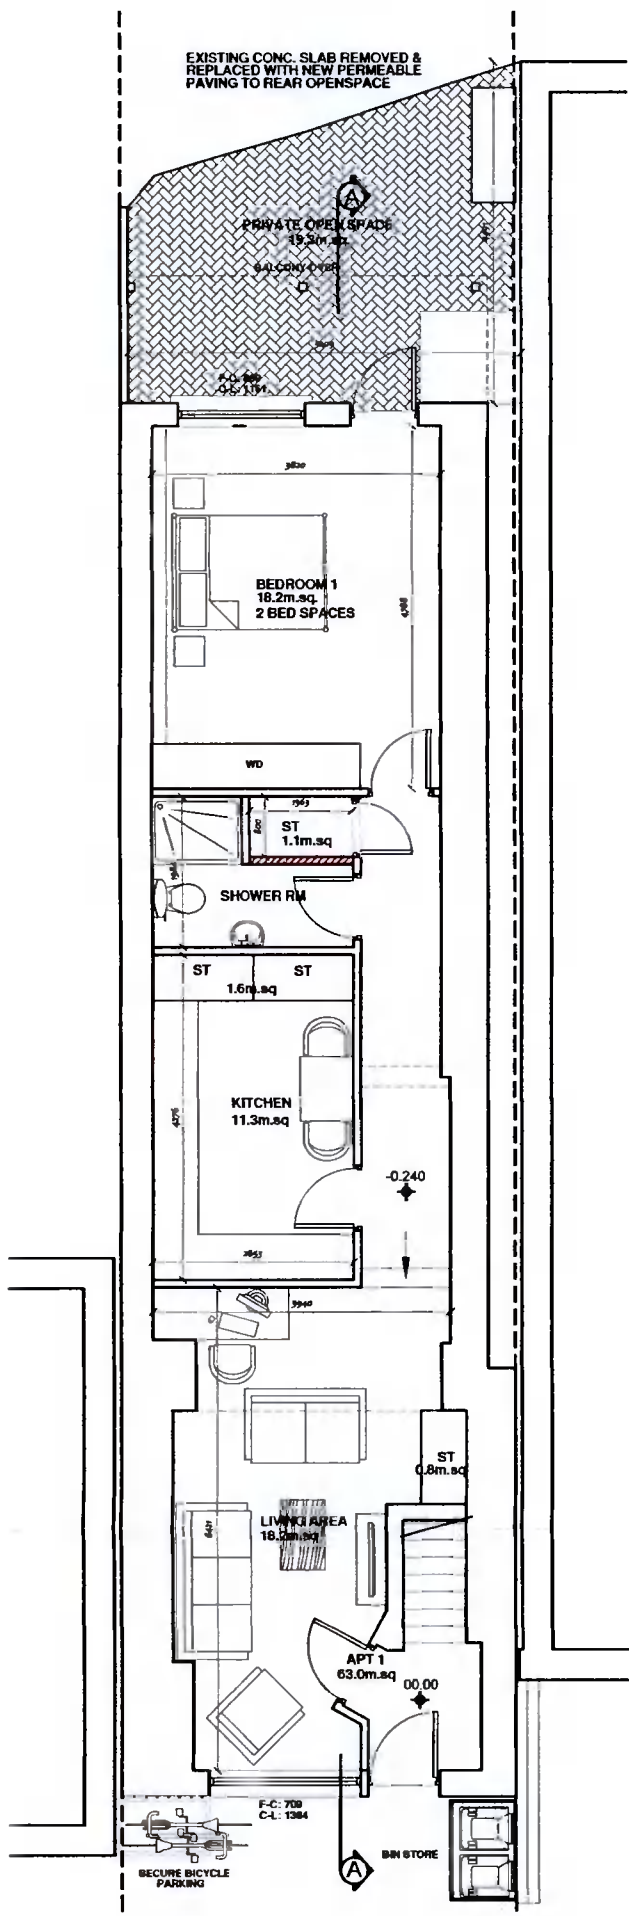


PROPOSED GROUND FLOOR PLAN

EXISTING DOOR & WINDOW REMOVED  
NEW FULL GLAZED DOOR & WINDOW INSERTED

NEW WORK HATCHED RED  
NEW COXDOME OPENABLE ROOFLIGHT

WORKS TO BE REMOVED SHOWN DASHED

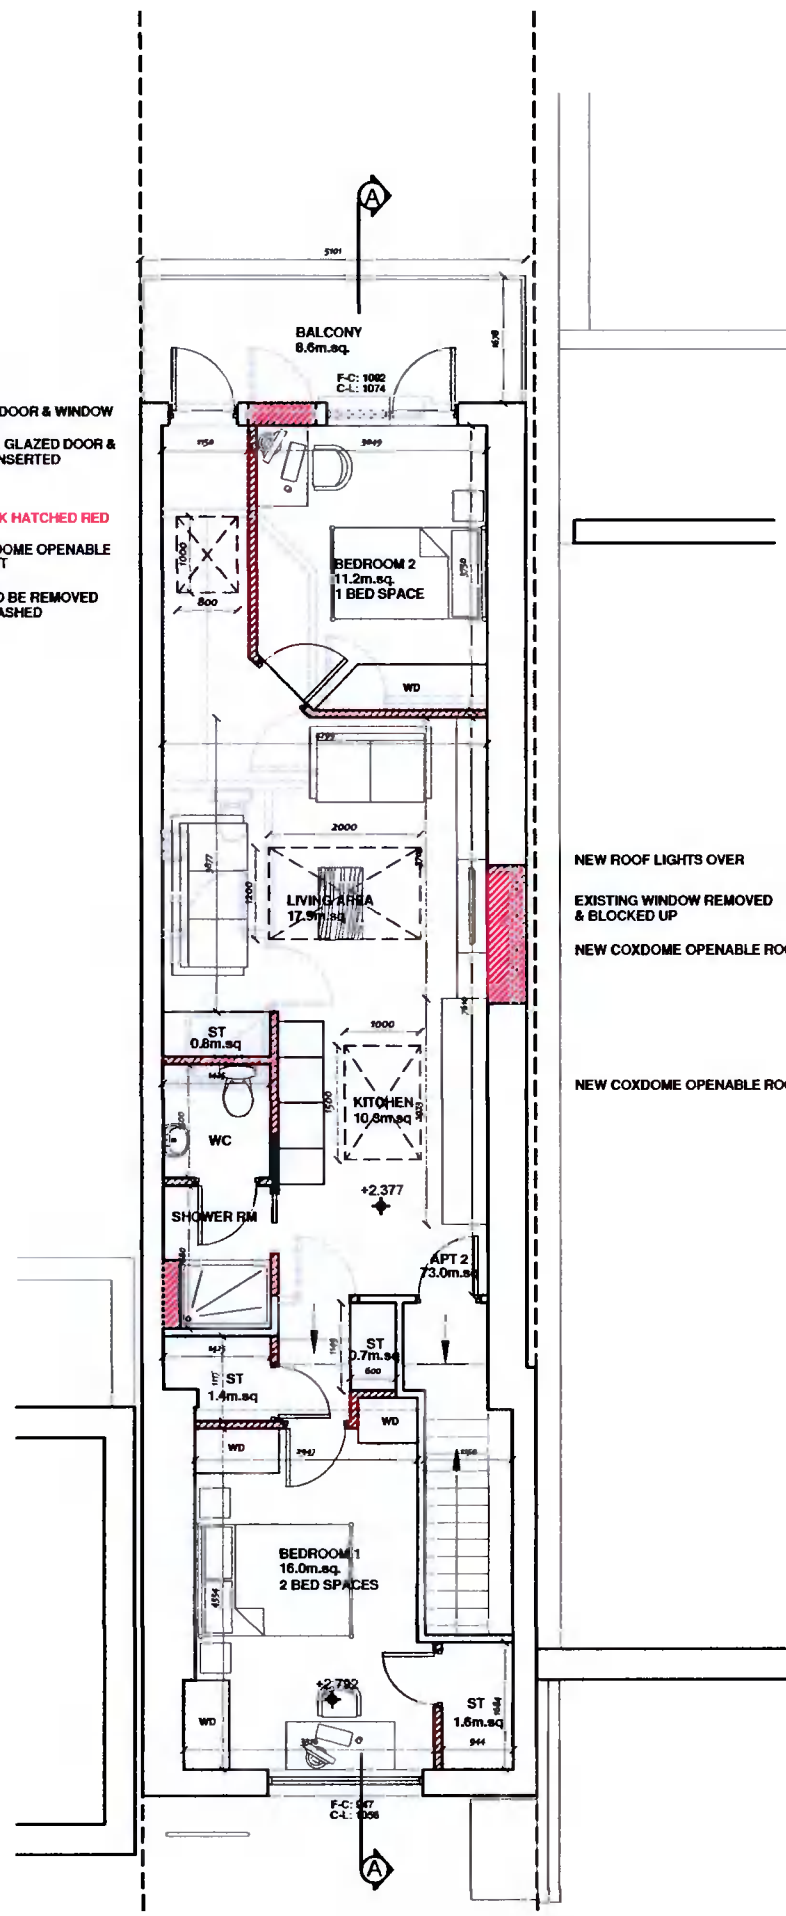

PROPOSED FIRST FLOOR PLAN

NEW ROOF LIGHTS OVER

EXISTING WINDOW REMOVED & BLOCKED UP

NEW COXDOME OPENABLE ROOFLIGHT

NEW COXDOME OPENABLE ROOFLIGHT

MARK	DATE	BY	REVISION



McGRANE & PARTNERS ARCHITECTS  
 PARADIGM HOUSE,  
 DUNDURM OFFICE PARK,  
 DUNDURM, DUBLIN 14.  
 TELEPHONE: 01 2962471  
 EMAIL: info@mcgrane.ie  
 WEB: mcg.ie

PROJECT: RETENTION OD DEVELOPMENT AT MILLSTONE, HOUSE, OLD NANGOR ROAD, CLONDALKIN D22.		
STAGE: PLANNING ADDITIONAL INFORMATION		
CLIENT: MR. CONOR BRODERICK		
DRG. TITLE: PROPOSED PLANS & SECT	DATE: JAN. '22	SIZE: A3
BY: RORY KISSANE	SCALE: 1:100	DRG. NO.: 2021 PD05

DO NOT SCALE FROM THIS DRAWING  
 © COPYRIGHT McGRANE & PARTNERS ARCHITECTS. THIS DRAWING REMAINS THE PROPERTY OF McGRANE & PARTNERS ARCHITECTS & MAY NOT BE REPRODUCED IN ANY FORM WITHOUT WRITTEN CONSENT