



02 Site Section A-A  
1:500

Location of Site Notice No.3

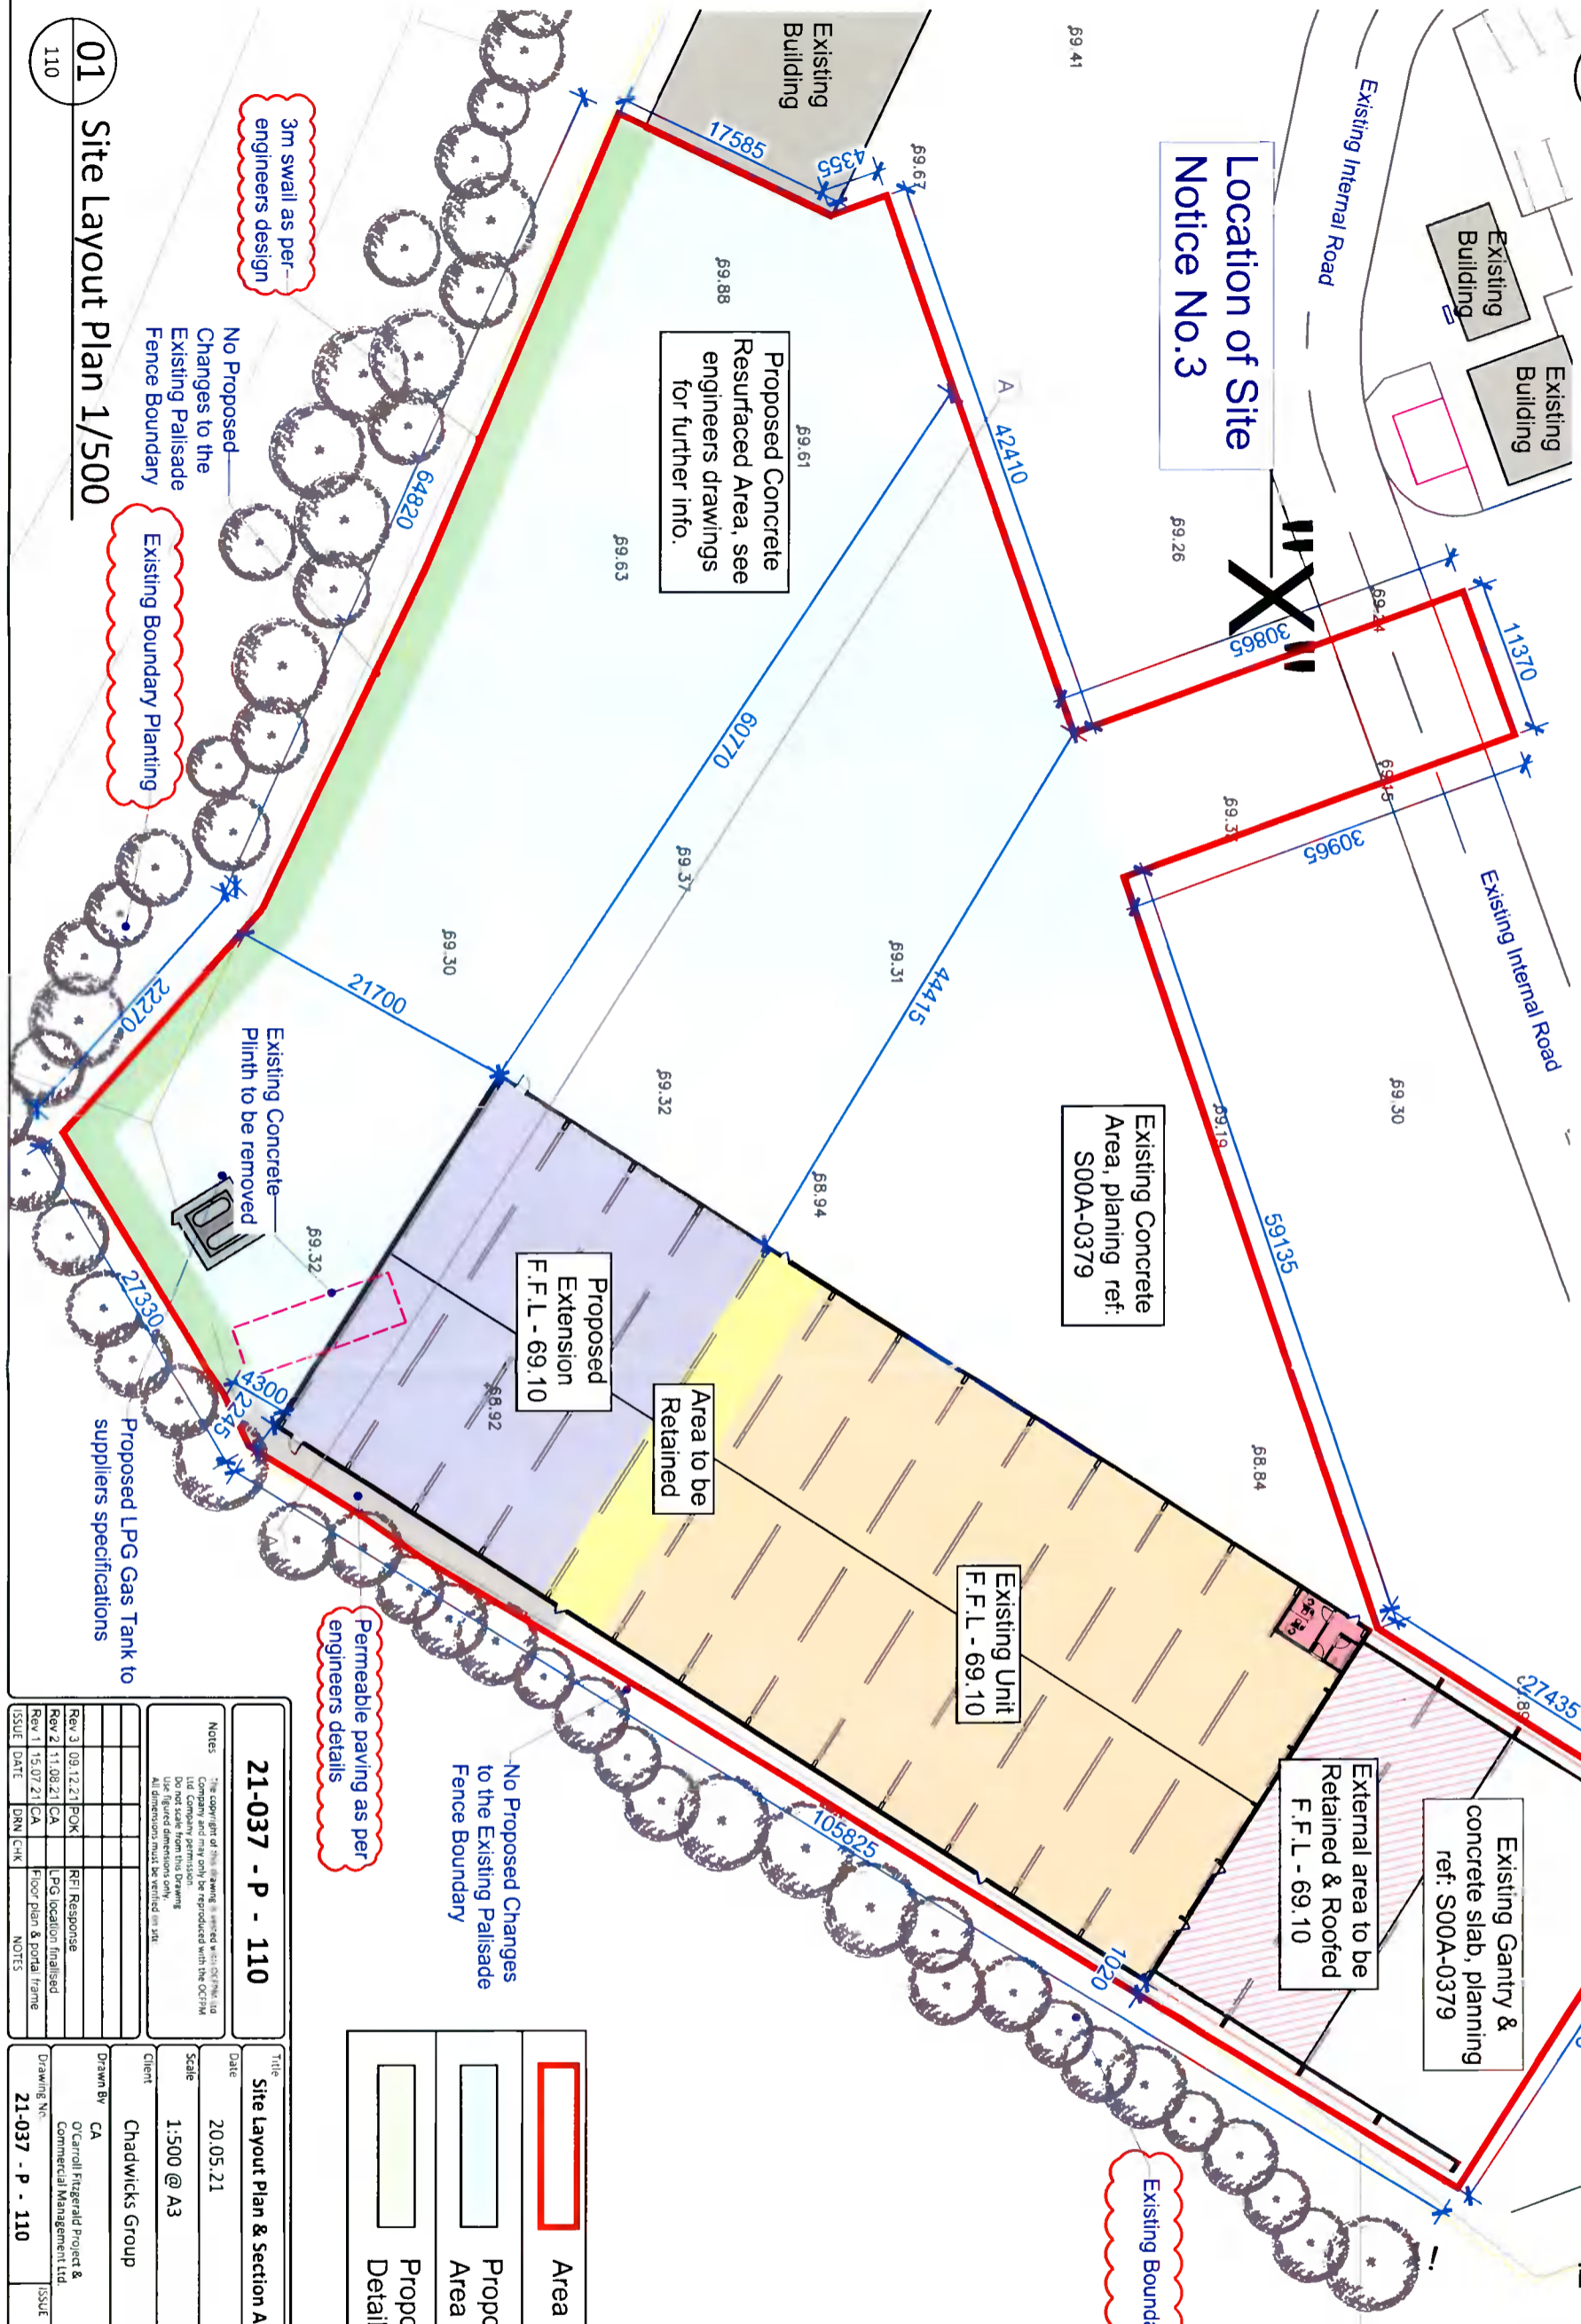

01 Site Layout Plan 1/500  
110

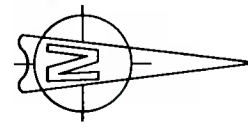

21-037 - P - 110

Title: Site Layout Plan & Section A-A  
Date: 20.05.21  
Scale: 1:500 @ A3  
Client: Chadwicks Group

Drawn By	CA
Checked By	O'Carroll, Fitzgerald Project & Commercial Management Ltd.
Drawn No.	21-037 - P - 110
Issue	3
Notes	<p>The copyright of this drawing is reserved with RDF Archt. Ltd. Company permission is granted to reproduce this drawing for the use of the client only. All dimensions must be verified on site.</p>
Rev. 1	15/07/21 CA Floor Plan & porta frame
Rev. 2	11/08/21 CA LPG location finalised
Rev. 3	09/12/21 POK RFI Response
Rev. 3	09/12/21 POK RFI Response

- Area of Application = 0.858 Ha
- Proposed Concrete Resurfaced Area = 3766.1 sq.m
- Proposed Swail. See Engineers Details

RDF Architects & Planning Ltd.  
Unit 19, Charleville Town Centre  
Charleville, Co. Cork

Tel: 063 30917  
E-mail: info@ocpdm.com  
Web Site: www.ocpdm.com  
Project: Ashfield, Naas Rd, Clondalkin, Dublin