



PROPOSED SECTION A-A

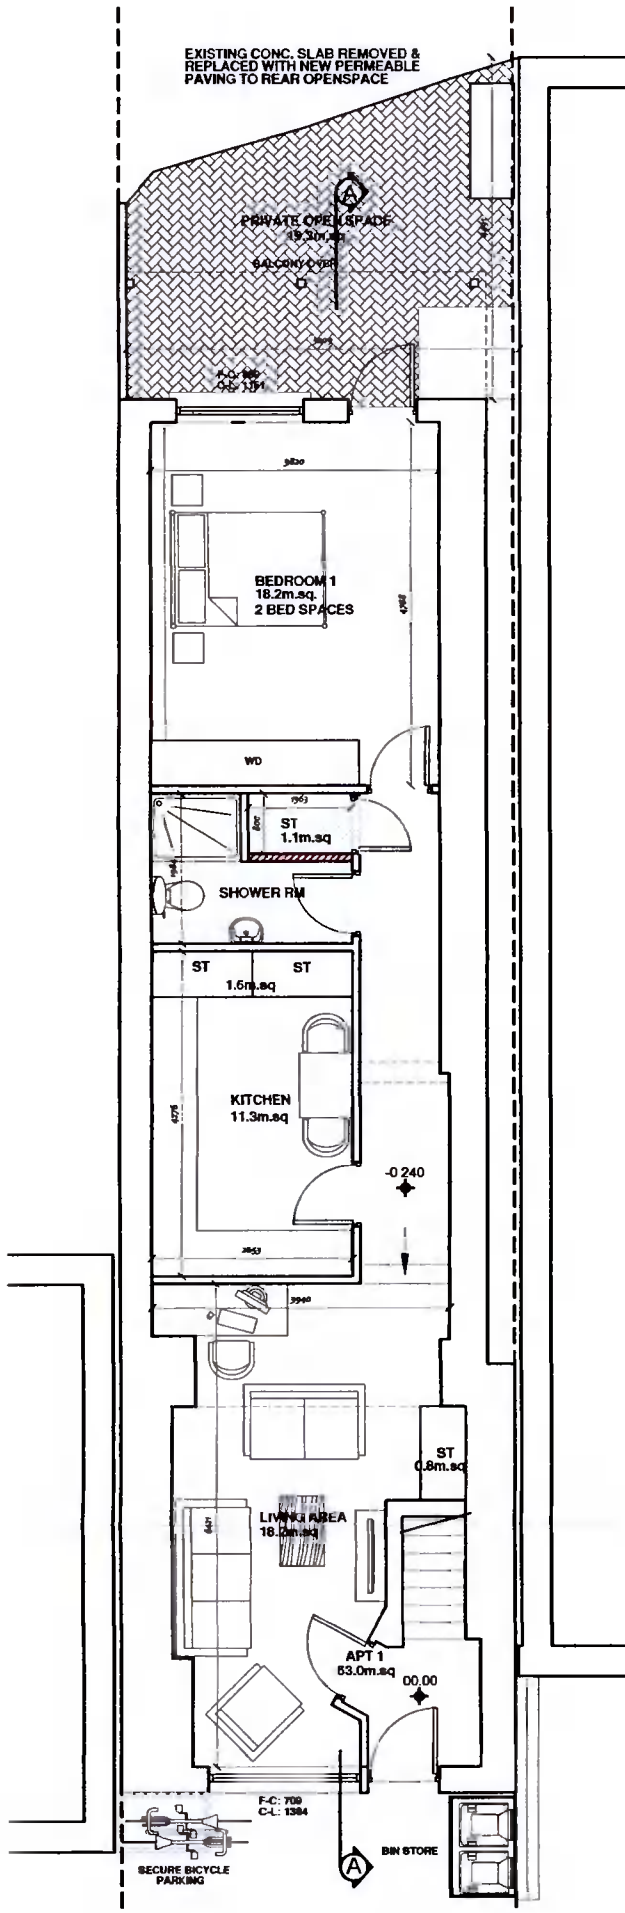

PROPOSED GROUND FLOOR PLAN

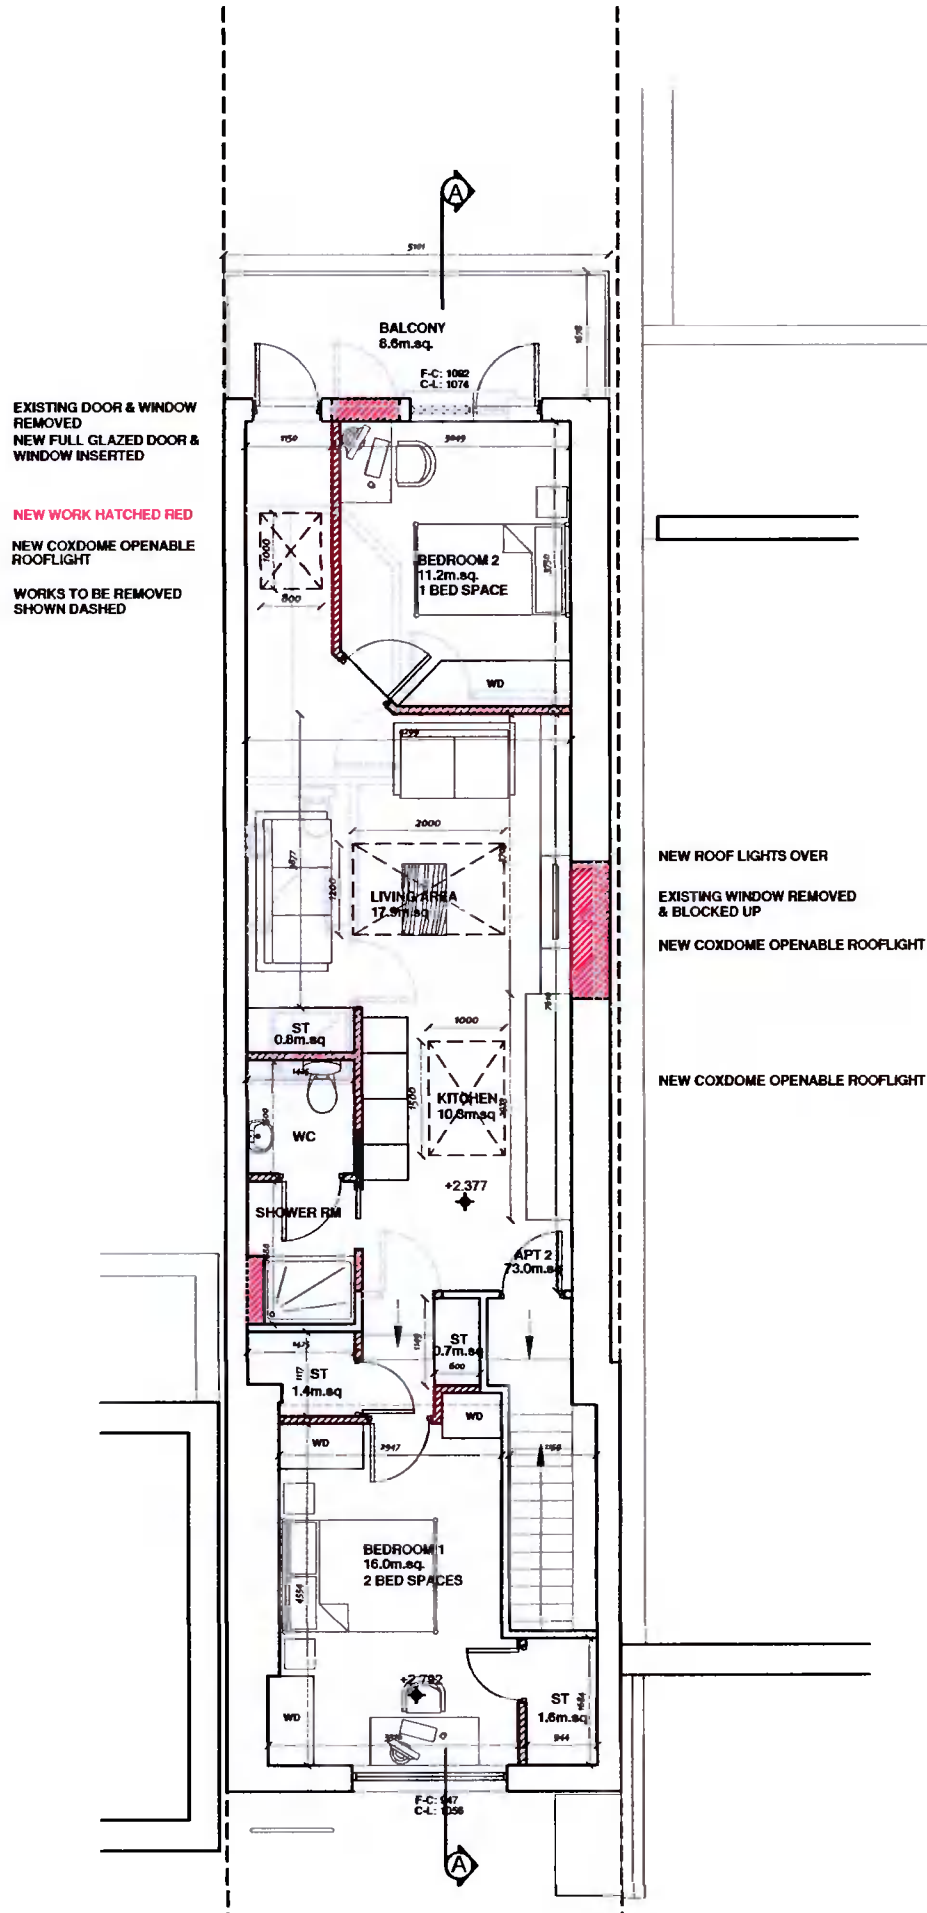

PROPOSED FIRST FLOOR PLAN

MARK	DATE	BY	REVISION



McGRANE & PARTNERS ARCHITECTS
 PARADIGM HOUSE,
 DUNDRUM OFFICE PARK,
 DUNDRUM, DUBLIN 14.
 TELEPHONE: 01-2962471
 EMAIL: info@mcgrane.ie
 WEB: mcgp.ie

PROJECT: RETENTION OD DEVELOPMENT AT MILLSTONE, HOUSE, OLD NANGOR ROAD, CLONDALKIN D22.		
STAGE: PLANNING ADDITIONAL INFORMATION		
CLIENT: MR. CONOR BRODERICK		
DRG. TITLE: PROPOSED PLANS & SECT	DATE: JAN. '22	SIZE: A3
BY: RORY KISSANE	SCALE: 1:100	DRG. NO.: 2021 PD05

DO NOT SCALE FROM THIS DRAWINGS
 © COPYRIGHT McGRANE & PARTNERS ARCHITECTS. THIS DRAWING REMAINS THE PROPERTY OF McGRANE & PARTNERS ARCHITECTS & MAY NOT BE REPRODUCED IN ANY FORM WITHOUT WRITTEN CONSENT