


NORTH EAST ELEVATION

SECTION A-A.

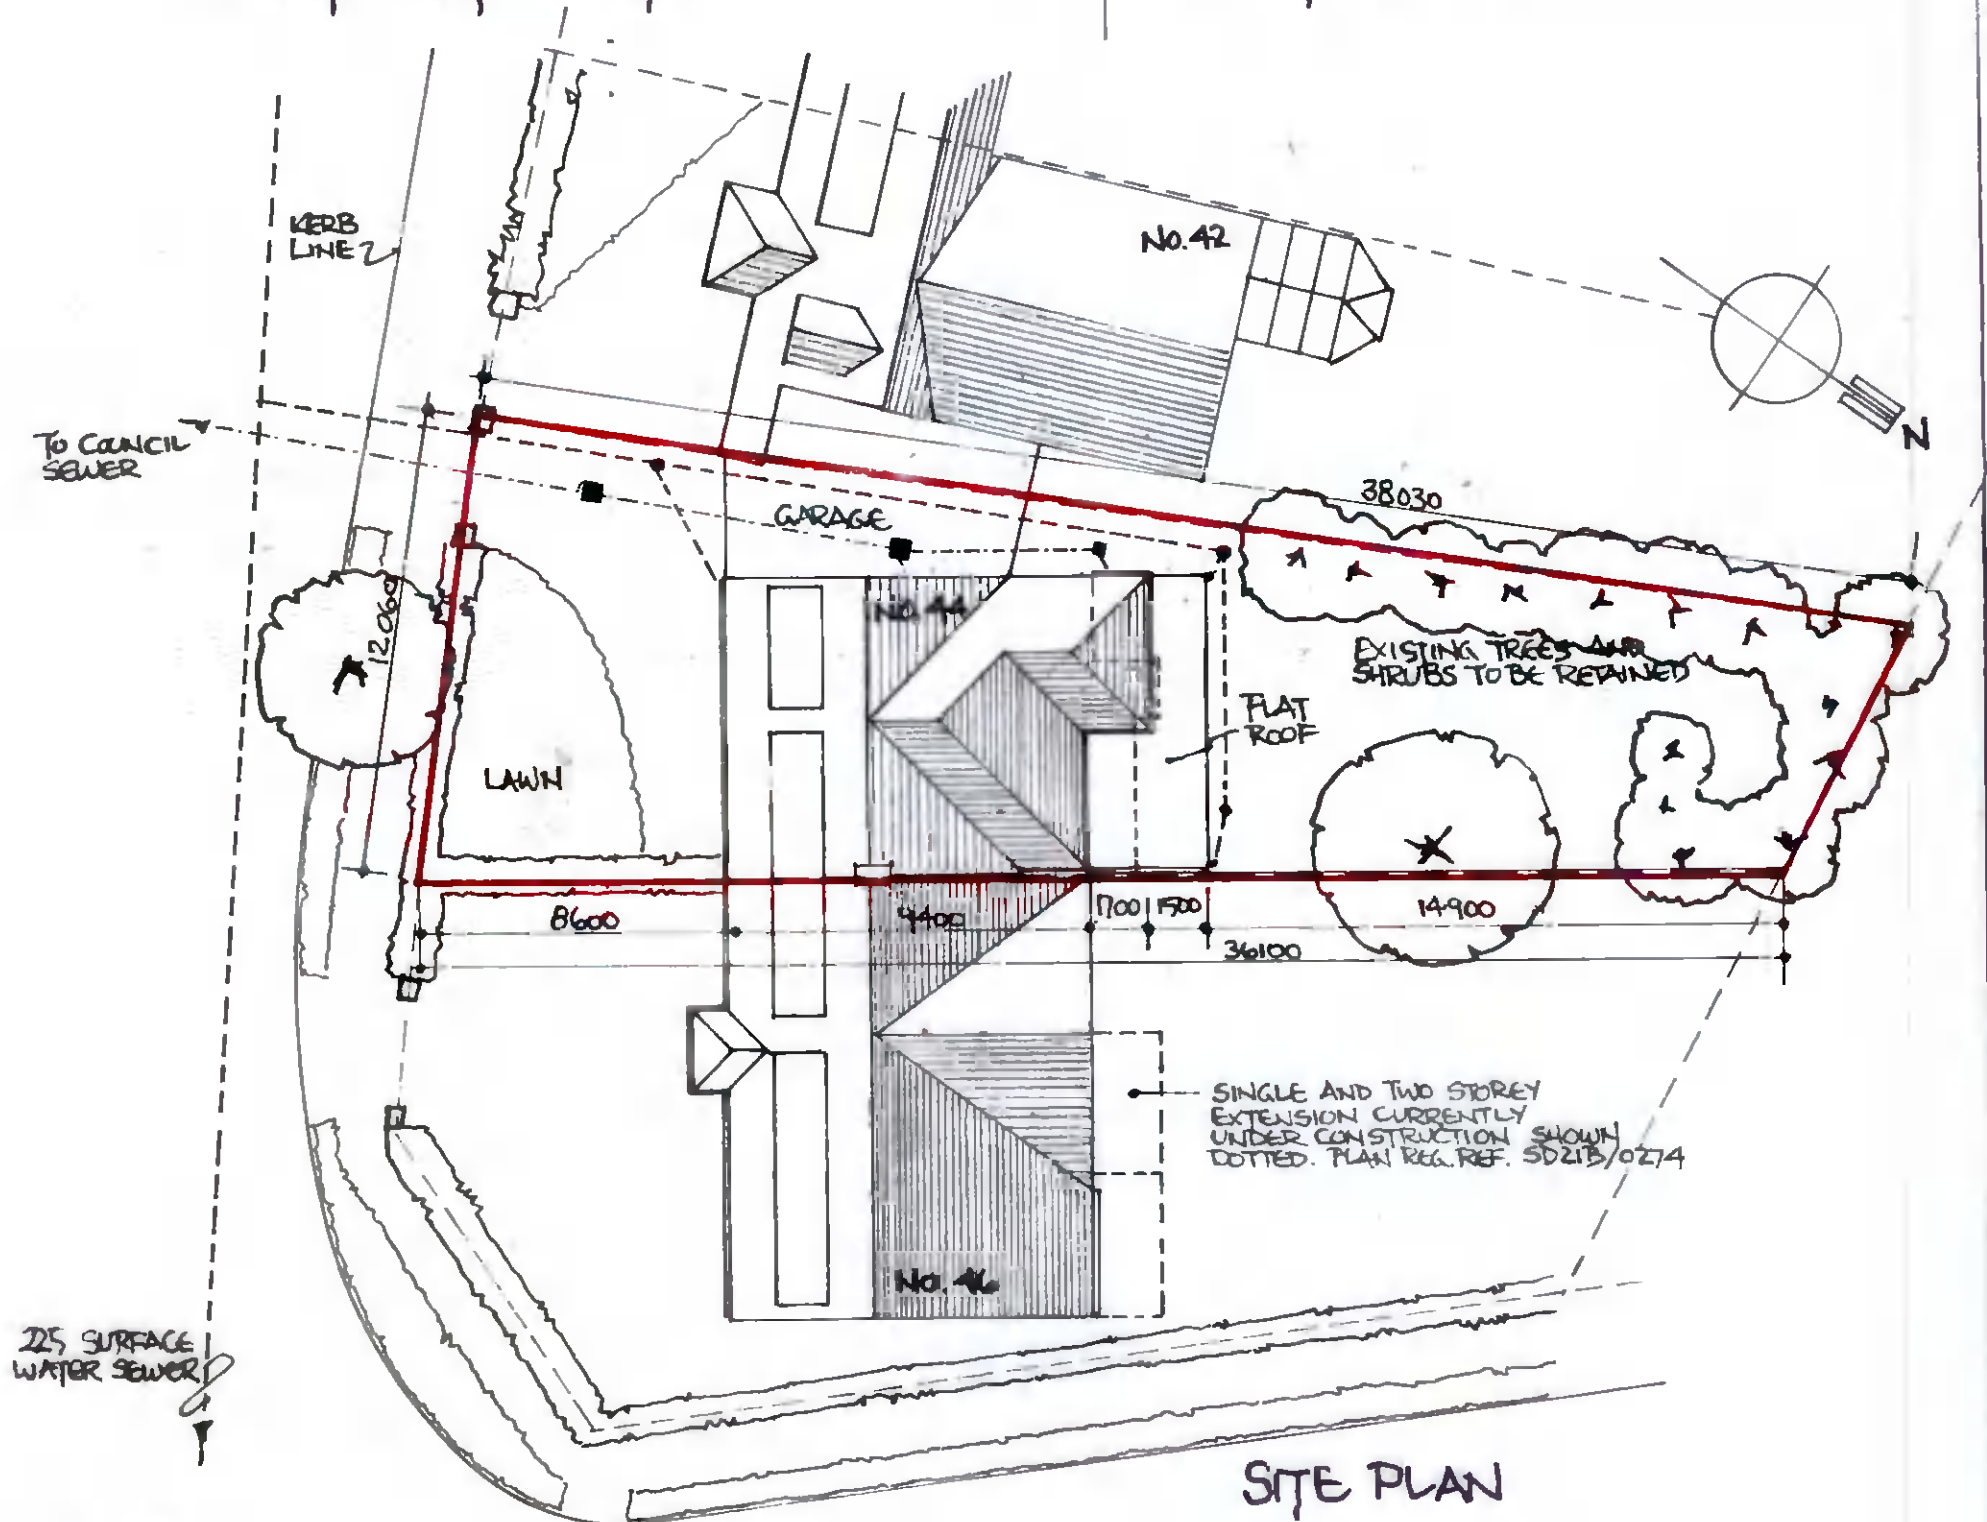

SITE PLAN  
Scale 1:200

LEGEND

- SURFACE WATER DRAIN
- FOUL WATER DRAIN

Additional Information

Client	John and Amy Cannon	Drawing	Proposed Section and Elevation		
Project	Two Storey Extension at Rear	Drawing No.	21/07/A1/102		
Site	44 College Park, D6WXH61	Scale	1:100	Drwn.	Date January 2022

PFR ARCHITECTURAL SERVICES LTD  
8 MARLBOROUGH PARK, GLENAGEARY, CO DUBLIN. A96 H6X0

Email: pfergalryan@gmail.com  
TEL: 280 9823, MOBILE 086 2340396