
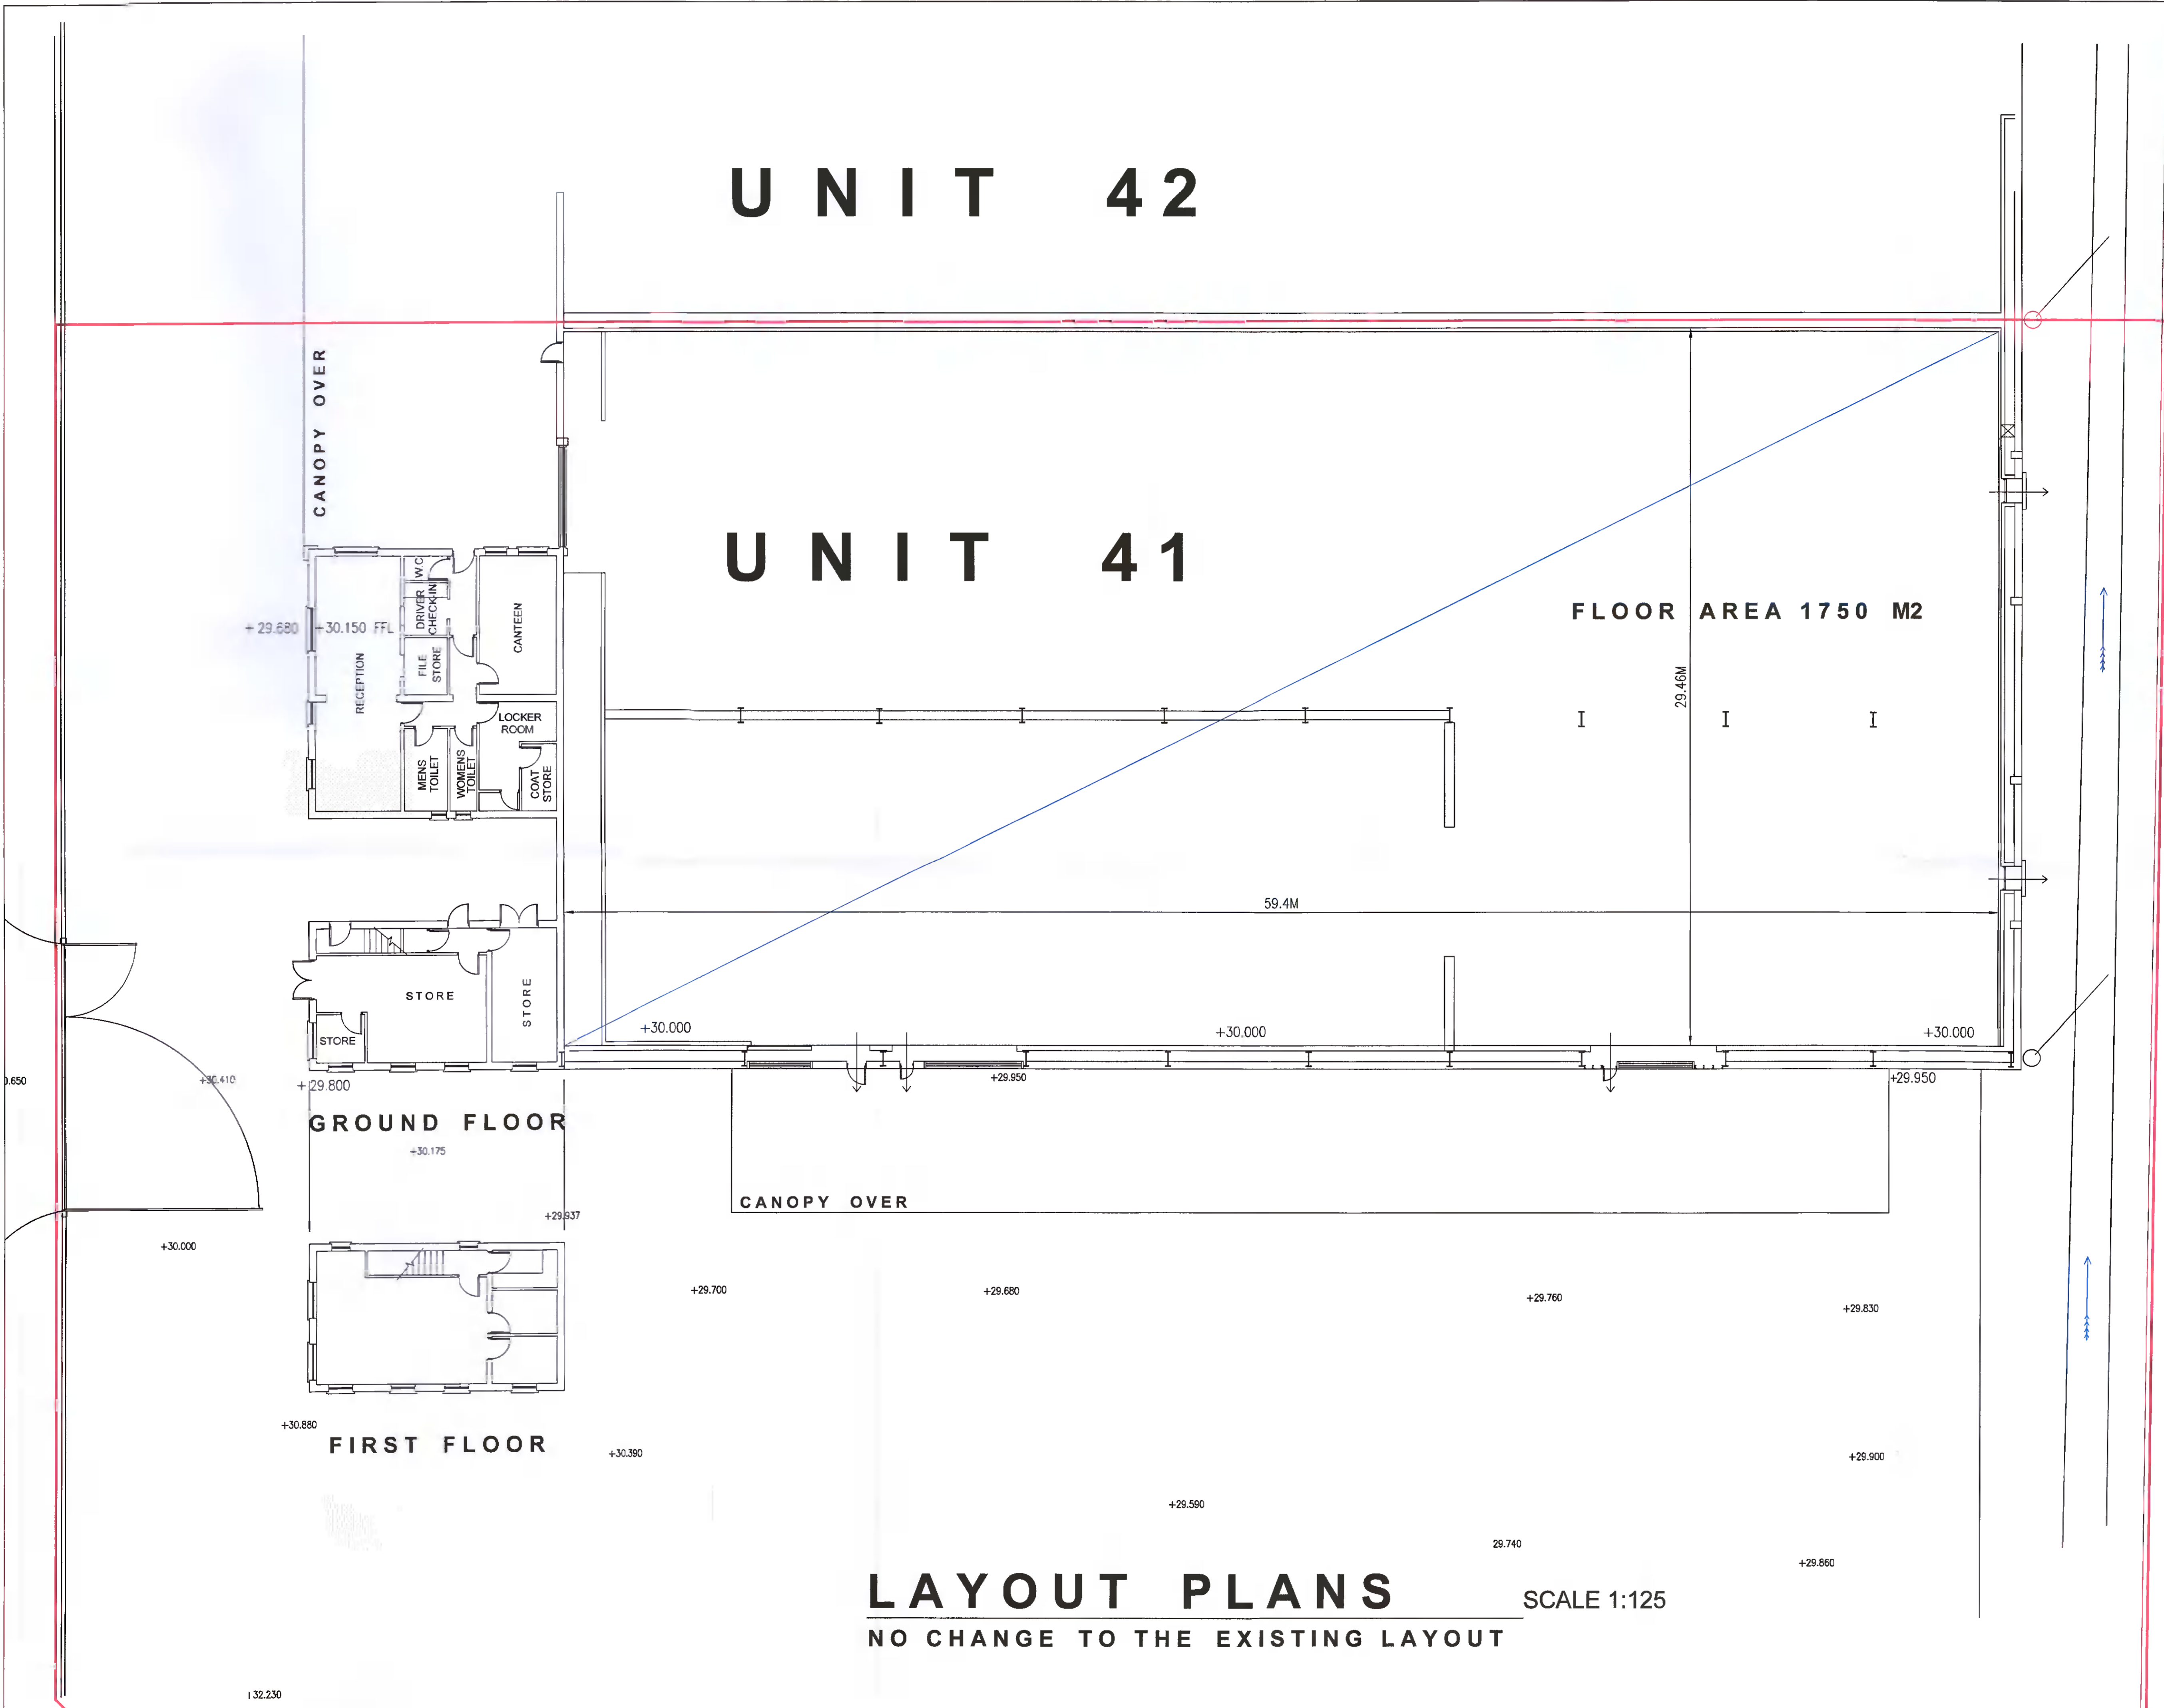


UNIT 42

UNIT 41

FLOOR AREA 1750 M2

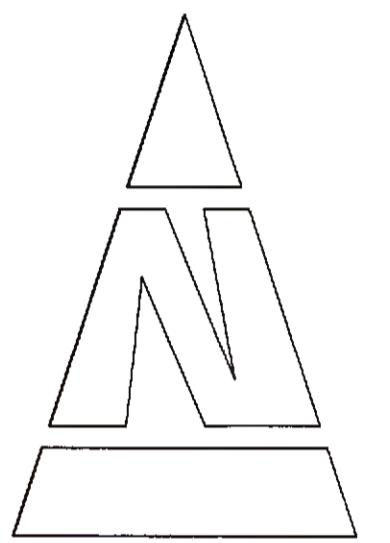

LAYOUT PLANS

SCALE 1:125

NO CHANGE TO THE EXISTING LAYOUT

*** DO NOT SCALE USE FIGURED DIMENSIONS ONLY ***

REV:	BY:	AMENDMENTS:	DATE:

DRAWN BY: JL	TECH. CHECK: ..
SCALE: 1:125	SIZE: A1
DATE: DEC 21	APPROVED:
DRAWING STATUS: FOR PLANNING	

CLIENT:	PARMA MOTORS LTD
JOB TITLE:	CHANGE OF USE APPLICATION FROM COLD STORAGE USE TO LIGHT INDUSTRIAL USE
DRAWING TITLE:	FLOOR PLANS

FDA CONSULTING
Fitzsimons Doyle & Associates
250 Harold's Cross Road, Dublin 6w
Tel: +353 (0) 4966011 Fax: +353 (0) 4967018
Web: www.fdaconsulting.ie Email: admin@fdaconsulting.ie

JOB No:	DRAWING No:	REV:
21-5102	102	A