




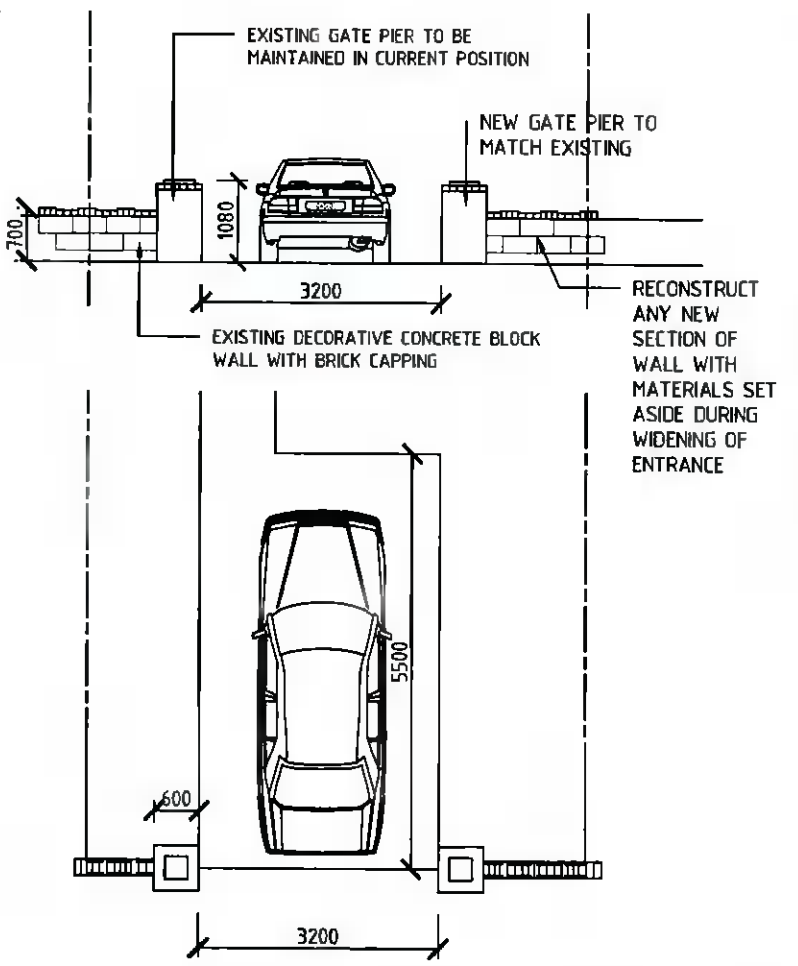

1 SITE PLAN
Scale: 1:200

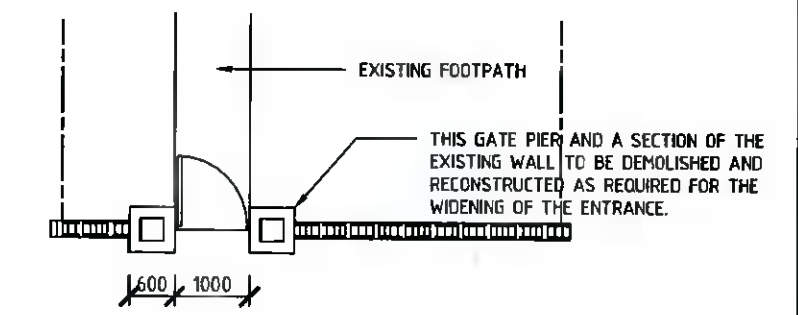

2 PROPOSED NEW ENTRANCE AND PARKING SPACE
Scale: 1:100

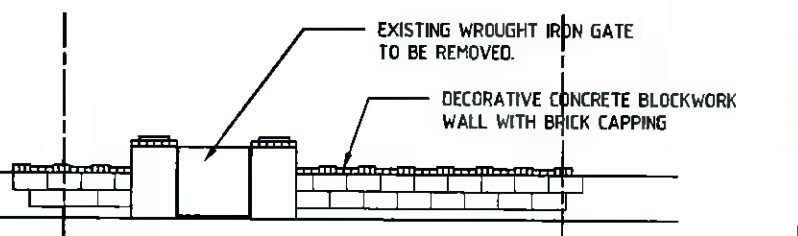

3 EXISTING ENTRANCE GATE
Scale: 1:100

notes: do not scale dimensions, use figured dimensions only.
all works to be carried out in strict accordance with current building regulations. any discrepancies should be reported immediately upon detection to DMG Architects.

Rev	Description	Date	By

dmg architects
4 Neptune House, Canada Street,
Waterford X91 KH57
Tel: (+353) 51 364535
www.dmgarchitects.ie

dwg no. D100	job no. 21-89	date JAN 2020	a3 scale: AS SHOWN	drawn S.HAYES
project HOME OFFICE & LAUNDRY AT 45 MUCKROSS GREEN PERRYSTOWN, DUBLIN 12			dwg title SITE LAYOUT PLAN & ENTRANCE GATE DETAIL	