



**1 FLOOR PLAN**  
Scale: 1:50

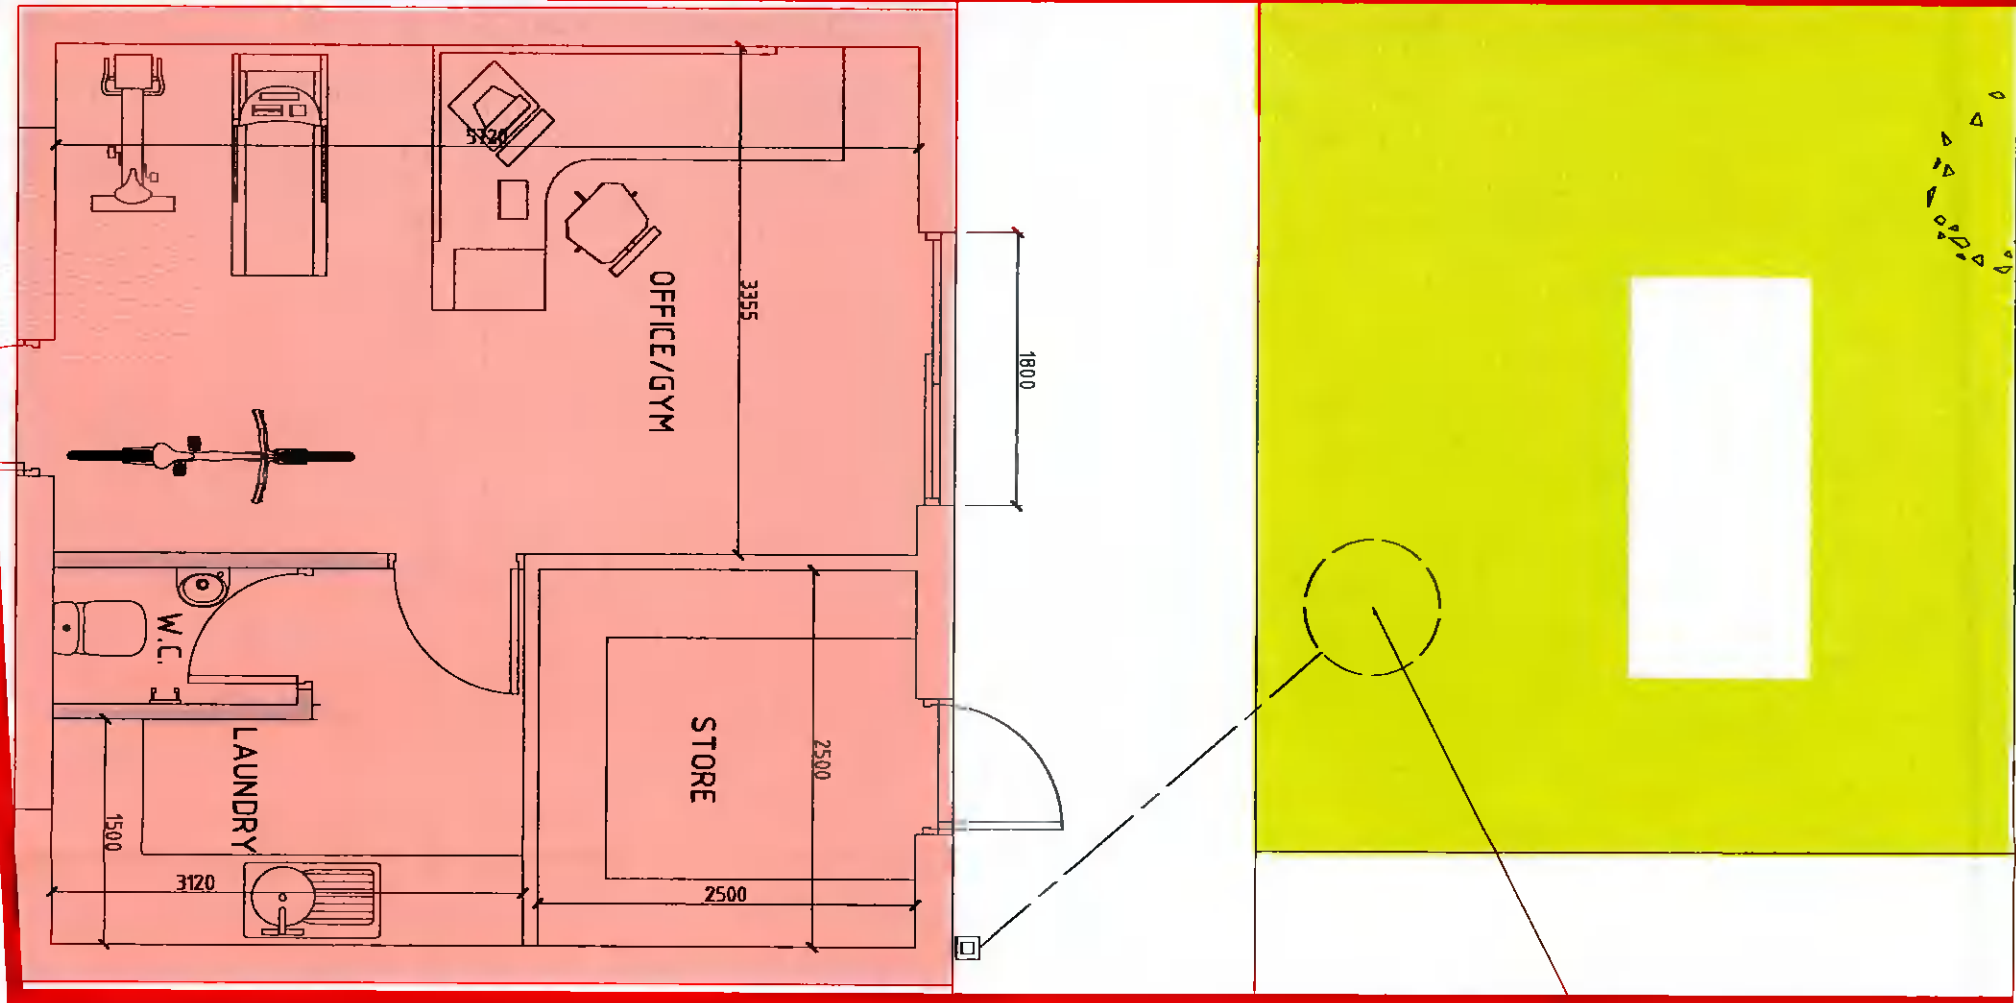

SOAKAWAY

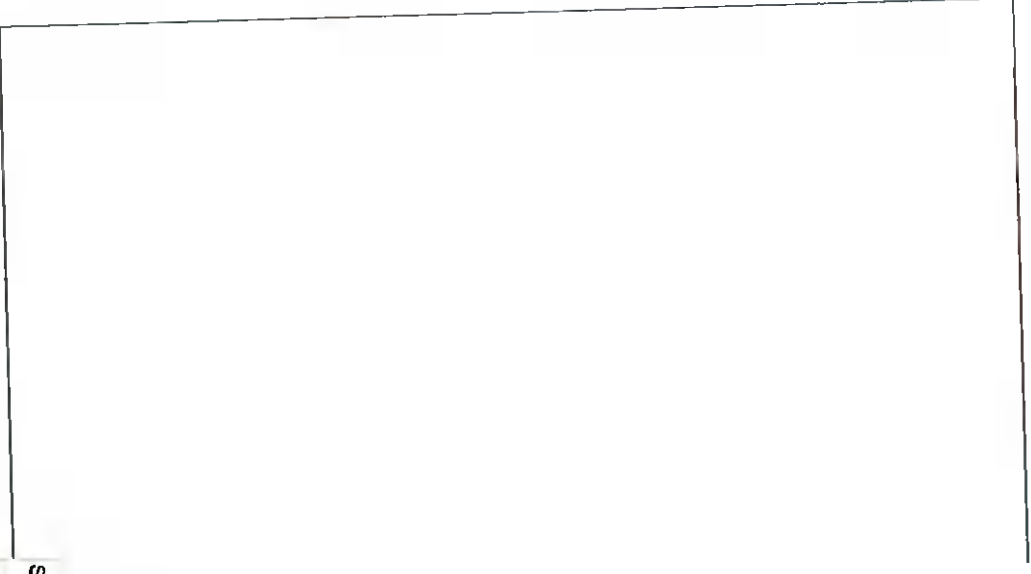

<b>Stage:</b>	DESIGN
<b>Drawing:</b>	FLOOR PLAN AND ELEVATION TO LANE
<b>Client:</b>	RICARDO SEABRA
<b>Project:</b>	HOME OFFICE & LAUNDRY 4.5 MULCROSS GREEN, PERRYSTOWN, D12
<b>Drawn by:</b>	s.hayes
<b>Project No:</b>	21-89
<b>Sheet No:</b>	D101
<b>Date:</b>	JAN, 2022
<b>Scale at A1:</b>	1:25
<b>Scale at A3:</b>	1:50
<b>Status:</b>	Rev



DOUGLAS MCGEE ARCHITECTS  
4 Neptune House,  
Canada Street  
Waterford, X91 KH57  
T: 061 394 535  
www.dmgarchitects.ie