




SIDE ELEVATION
SCALE 1:50

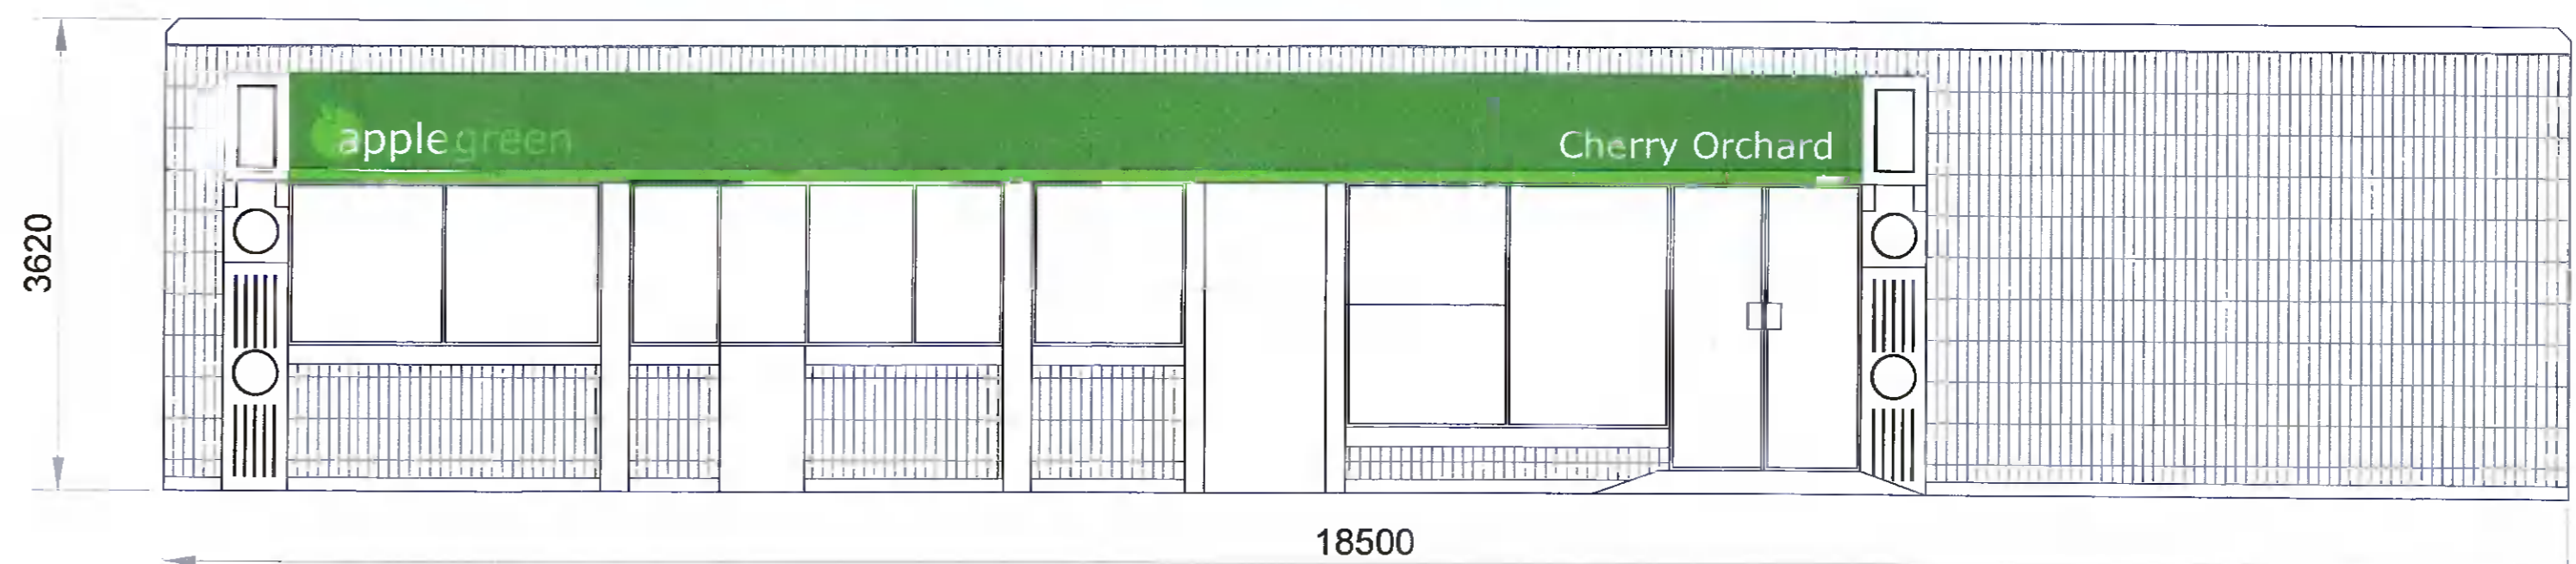



FRONT ELEVATION
SCALE 1:50

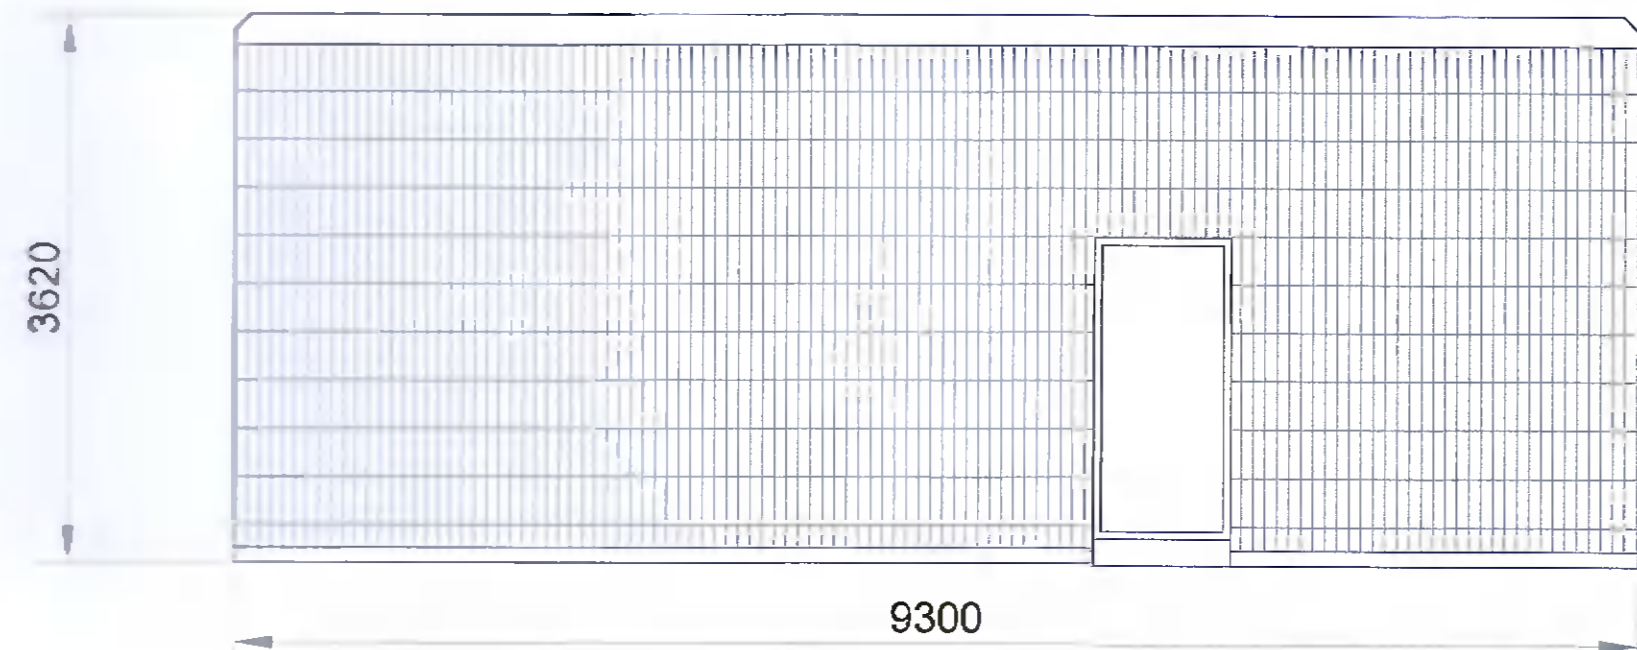


SIDE ELEVATION
SCALE 1:50

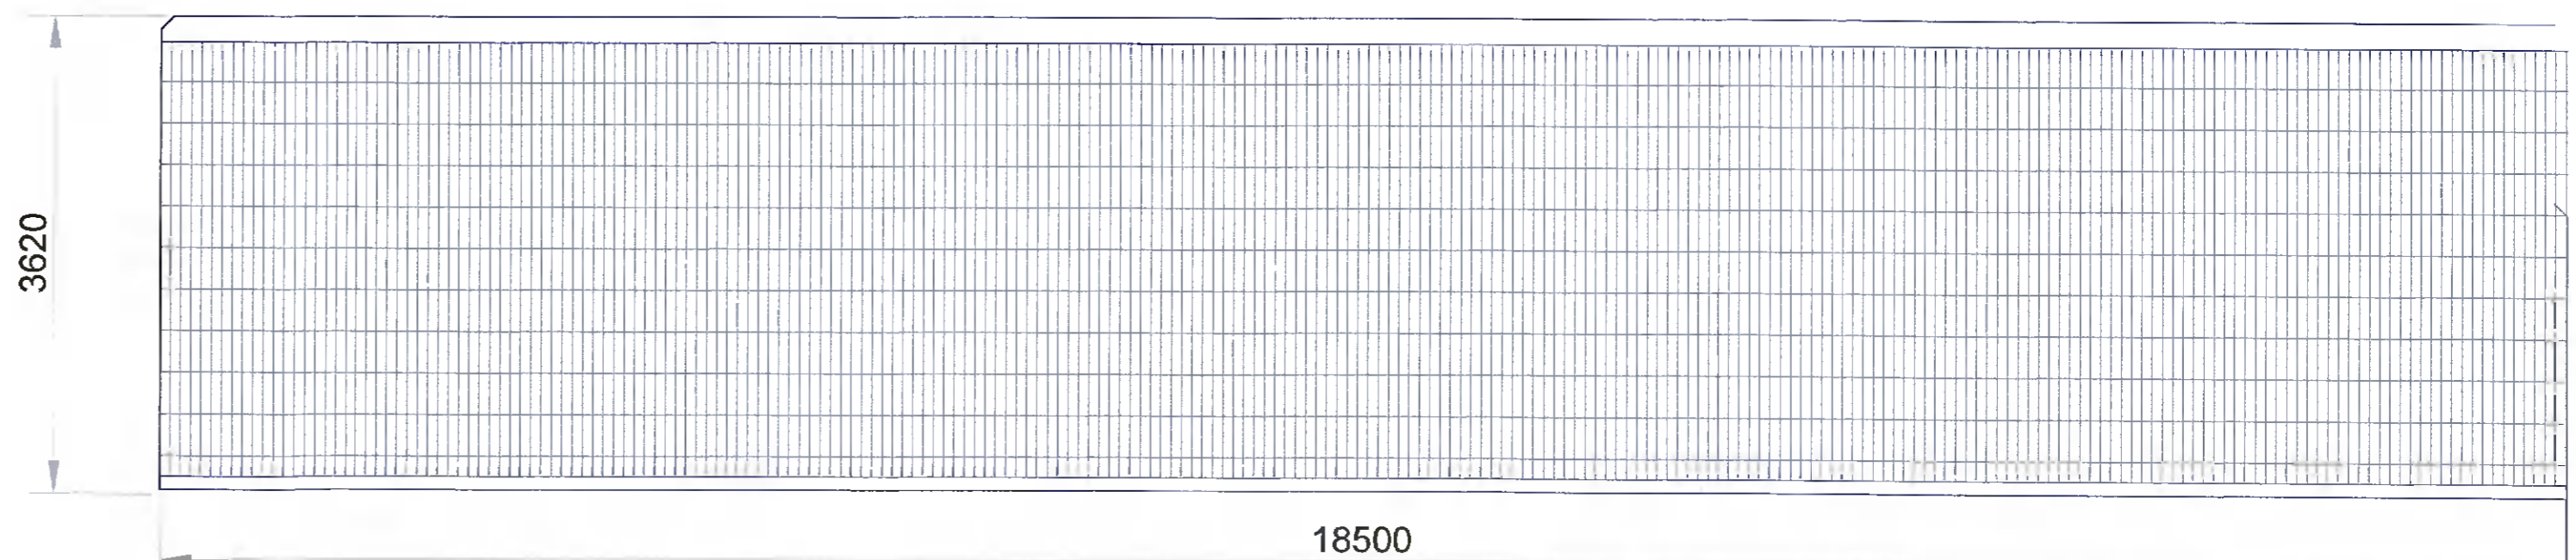

REAR ELEVATION
SCALE 1:50

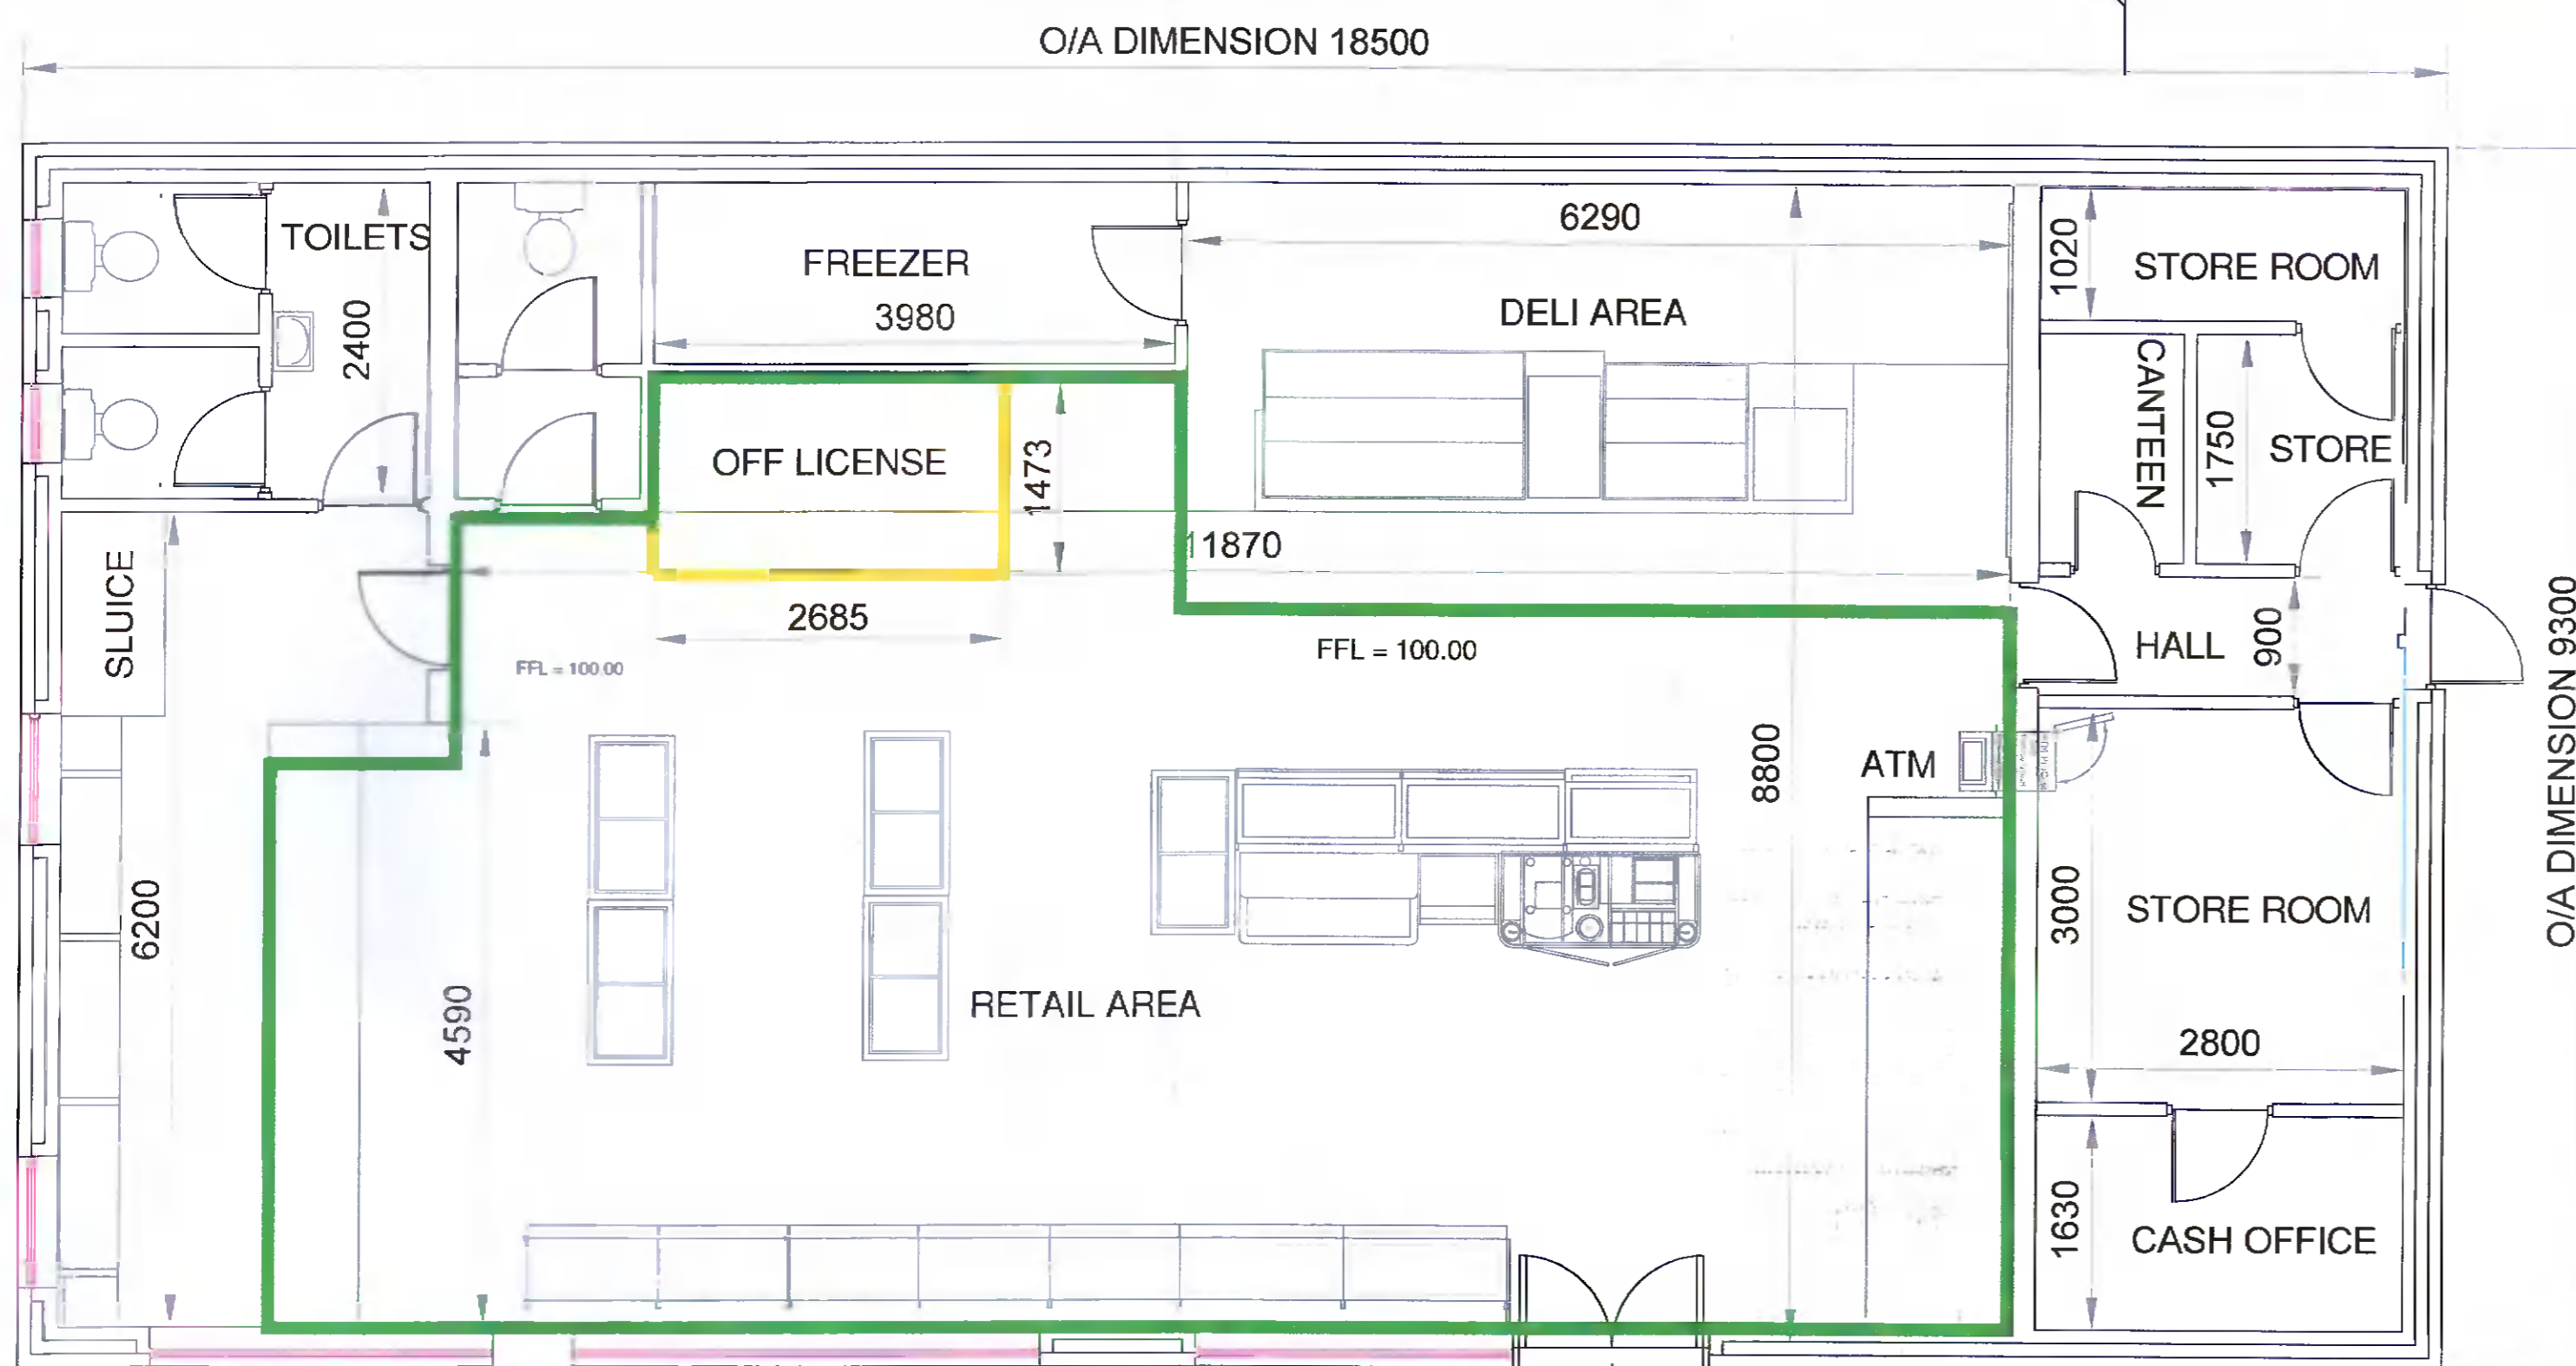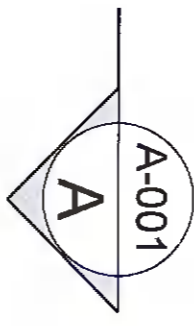

PROPOSED BUILDING LAYOUT PLAN
SCALE 1:50

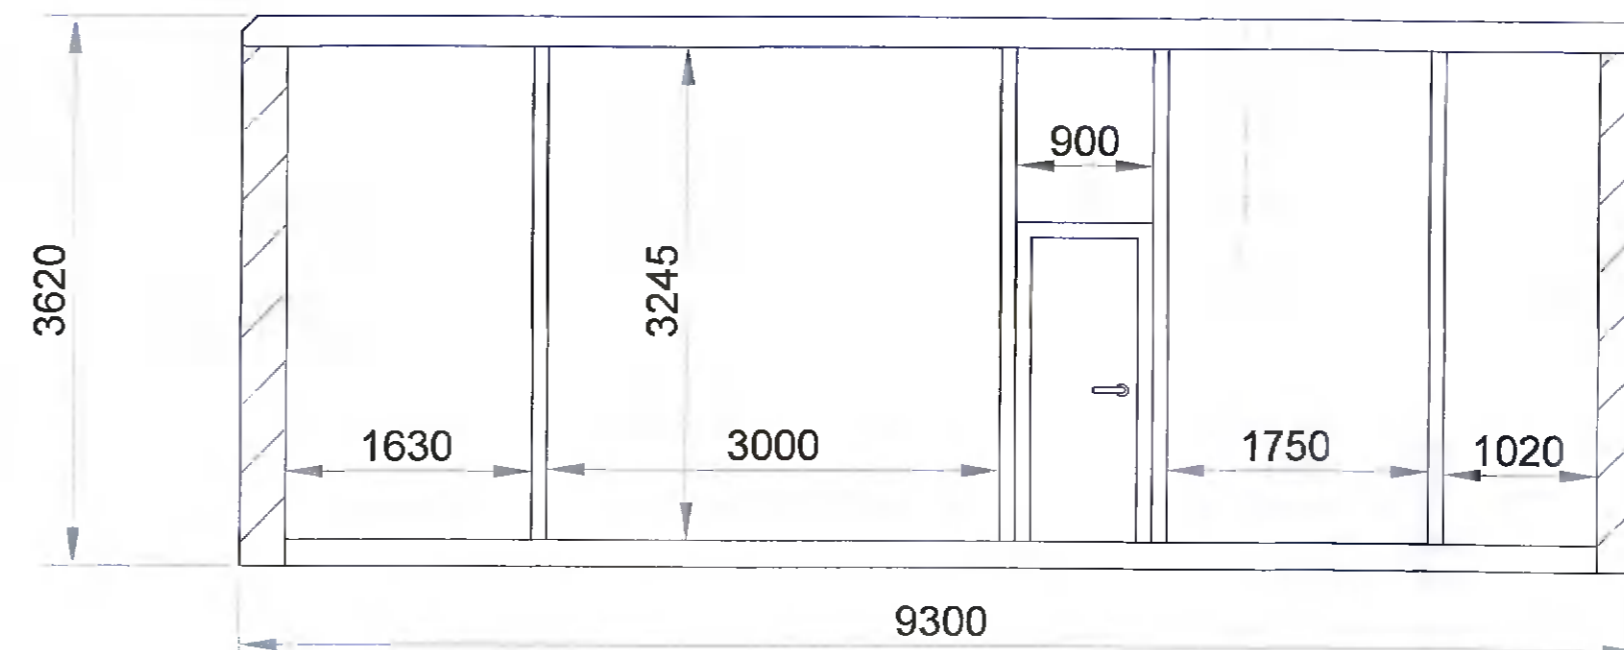

SECTION A-A
SCALE 1:50

- GENERAL NOTES:**
- WRITTEN DIMENSIONS TAKE PRECEDENCE OVER SCALED DIMENSIONS
 - ALL DIMENSIONS ARE IN MM (MILLIMETRES) UNLESS NOTED OTHERWISE
 - ANY DISCREPANCIES FOUND ON THIS DRAWING SHOULD BE IMMEDIATELY REPORTED TO THE ENGINEERS
 - THIS DRAWING IS TO BE READ IN CONJUNCTION WITH ALL RELEVANT ENGINEERS DRAWINGS, SPECIFICATIONS AND CONTRACT DOCUMENTS
 - ALL WORKS ARE TO BE IN ACCORDANCE WITH THE RELEVANT AND CURRENT HEALTH AND SAFETY LEGISLATION
 - SPECIFICATION OF THE WORKS TO BE TO THE APPROPRIATE IRISH STANDARD OF THE EQUIVALENT BRITISH STANDARD
- LEGEND**
- OUTLINE OF RETAIL AREA (78.4 SQ.M) █
 - OUTLINE OF OFF LICENCE AREA (4 SQ.M) █

LG	ADD	JG	PLANNING ISSUE	12/01/22
Rev	Drawn	Chk'd	App'd	Description
FOR PLANNING PURPOSES				
		Forest Park, Mullingar, Co. Westmeath, Tel: 044-9347338 / 9347341 Fax: 044-9347400 Email: info@jagorman.ie Web: www.jagorman.ie		
CLIENT: PETROGAS GROUP LTD				
PROJECT TITLE: APPLEGREEN SERVICE STATION BALLYFERMOT RD, CHERRY ORCHARD, DUBLIN 10.				
DRAWING TITLE: PROPOSED PLANS, ELEVATIONS & SECTION				
PLOT SIZE: A1	PLOT SCALE: 1:50	DRAWN BY: LG		
PROJECT No: 4057	DRAWING No: P4057-A001	REV: -		
Copyright © JA Gorman Consulting Engineers Ltd. Unauthorised reproduction prohibited.				