


01 EXISTING FRONT ELEVATION A
SCALE: 1:100

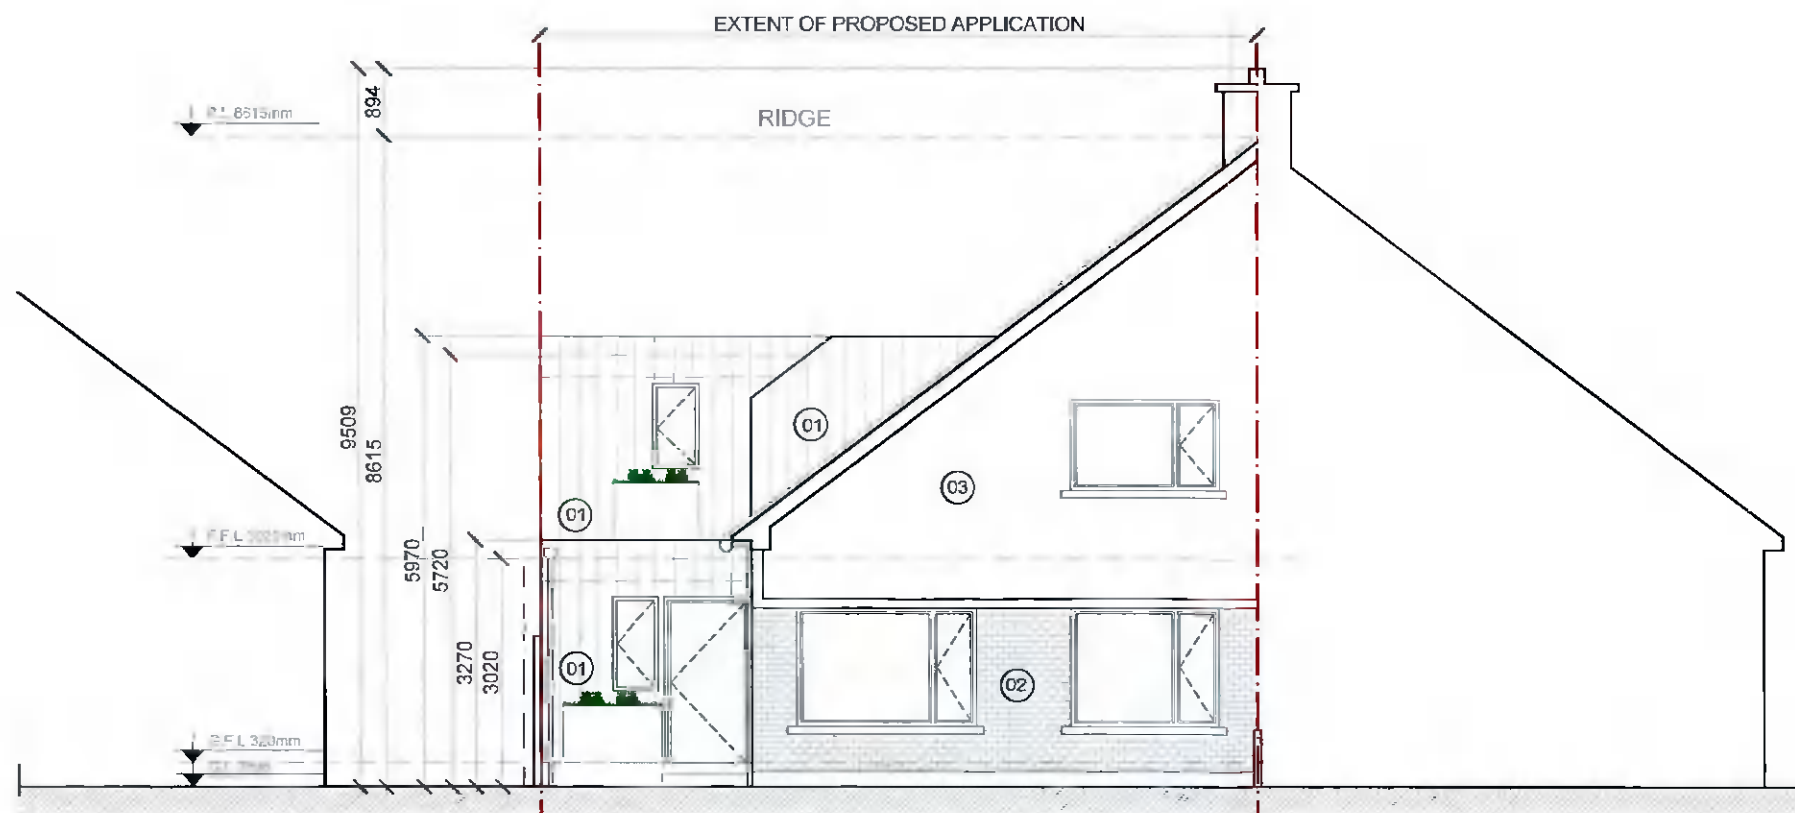

02 PROPOSED FRONT ELEVATION A
SCALE: 1:100

LEGEND	
01	ZINC
02	BRICK
03	RENDER
04	WOOD

REV	DATE	DESCRIPTION

© This drawing is copyright. Figured dimensions only to be taken from this drawing. All dimensions to be checked on site. Module Design Ltd to be informed immediately of any discrepancies before work proceeds.

PROJECT NO. 20109	SCALE(S) 1:100	REV. 01
-----------------------------	--------------------------	-------------------