




SITE PLAN
1:2000@A3

Date	Drawn by	By

Disclaimer: Survey information reproduced in this drawing is the property of the project named. © This drawing is Copyright and must not be used for the project named.

A3 A B C D E F G H

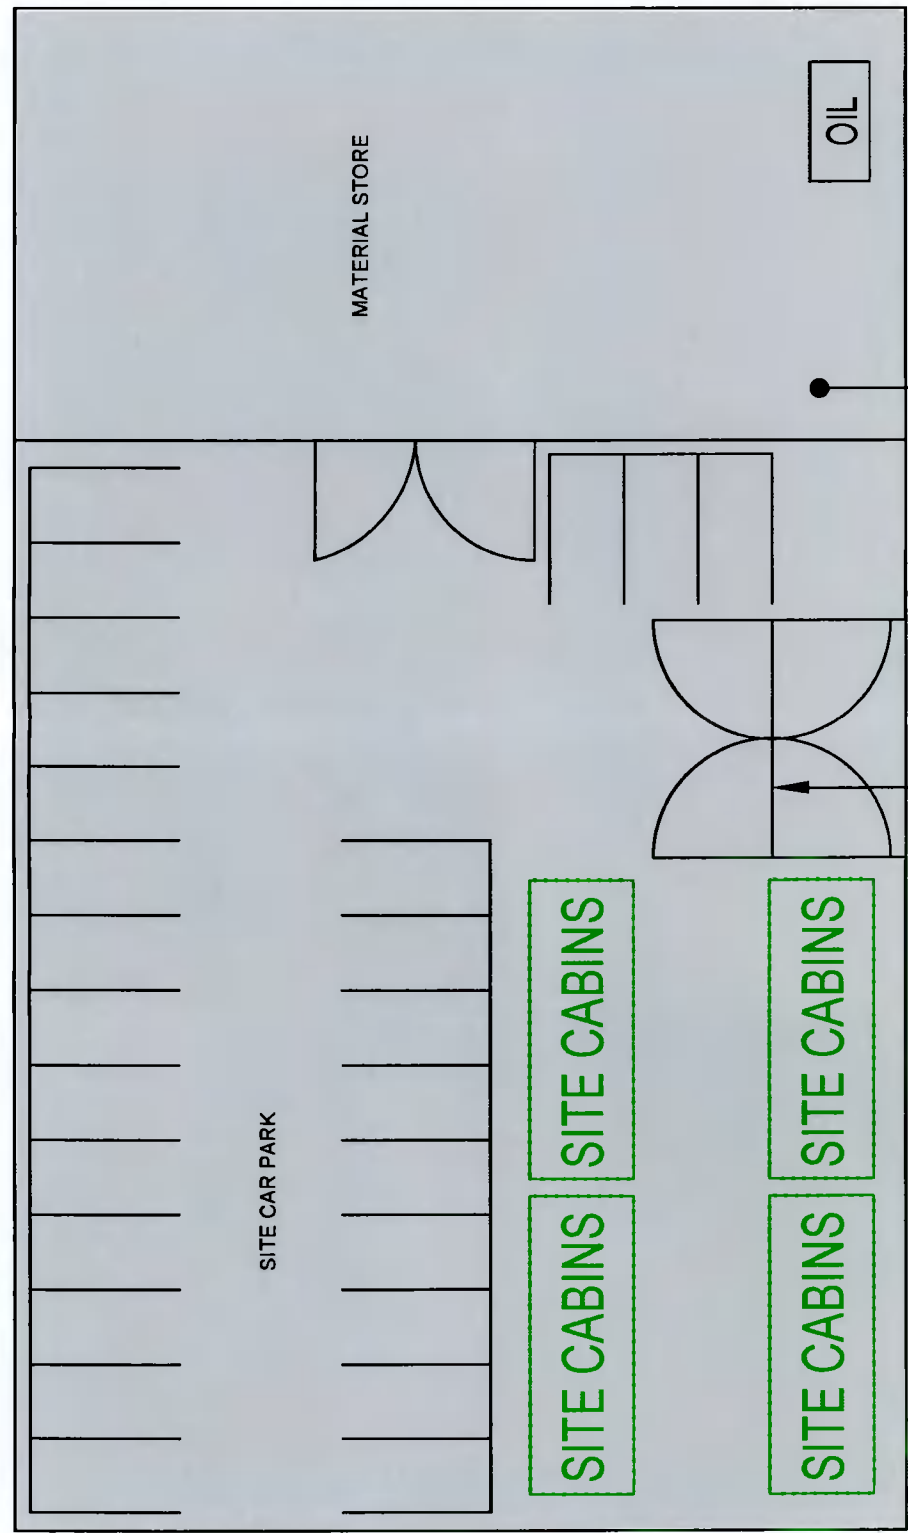

SITE SET-UP LAYOUT
1:250@A3

Disclaimer: This drawing is the property of POGA CONSULTING ENGINEERS. It is not to be used for any other project without the written consent of POGA CONSULTING ENGINEERS.

poga CONSULTING ENGINEERS
STRUCTURAL & CIVIL
111 O'Connell Street, 11th Floor
Dublin, Ireland
Tel: +353 (0)1 205 1101
www.poga.ie

Drawing Title: **SITE SET-UP SHEET 2 OF 2**
Drawing Status: **PLANNING**
Job No: **19013**
Drawing No: **002**
Issue: **PO**

Project Title: **PHASE 2 TUBBER LANE ADAMSTOWN**
Architect: **DAVEY + SMITH**
Date: **SEP 2021**
By: **CG**
Checked: **PM**
Scale @ A3: **AS SHOWN**

Drawn by: _____
Checked by: _____
Date: _____