


NOTES

- All dimensions in millimetres unless otherwise stated. Levels are structural levels in meters to extensive datum. Use figured dimensions only - do not scale off the drawing. All dimensions to be checked on site and any discrepancies between site and figured dimensions to be noted on a hard copy for the record.
- Only information in hard copy can be relied upon for conformity and accuracy.
- Subcontractors to confirm site dimensions with the main contractor prior to manufacture.
- Subcontractors to confirm all dimensions with the main contractor prior to manufacture.
**PROPOSED APPLICATION SITE:**  
 0.51HA  
 5117.6m<sup>2</sup>

**Area enclosed by Blue Line -**  
 Adjoining lands in the ownership  
 of the landowner is  
 16.1475Ha  
 161474.9m<sup>2</sup>

LOCATION OF SITE  
 NOTICE 1

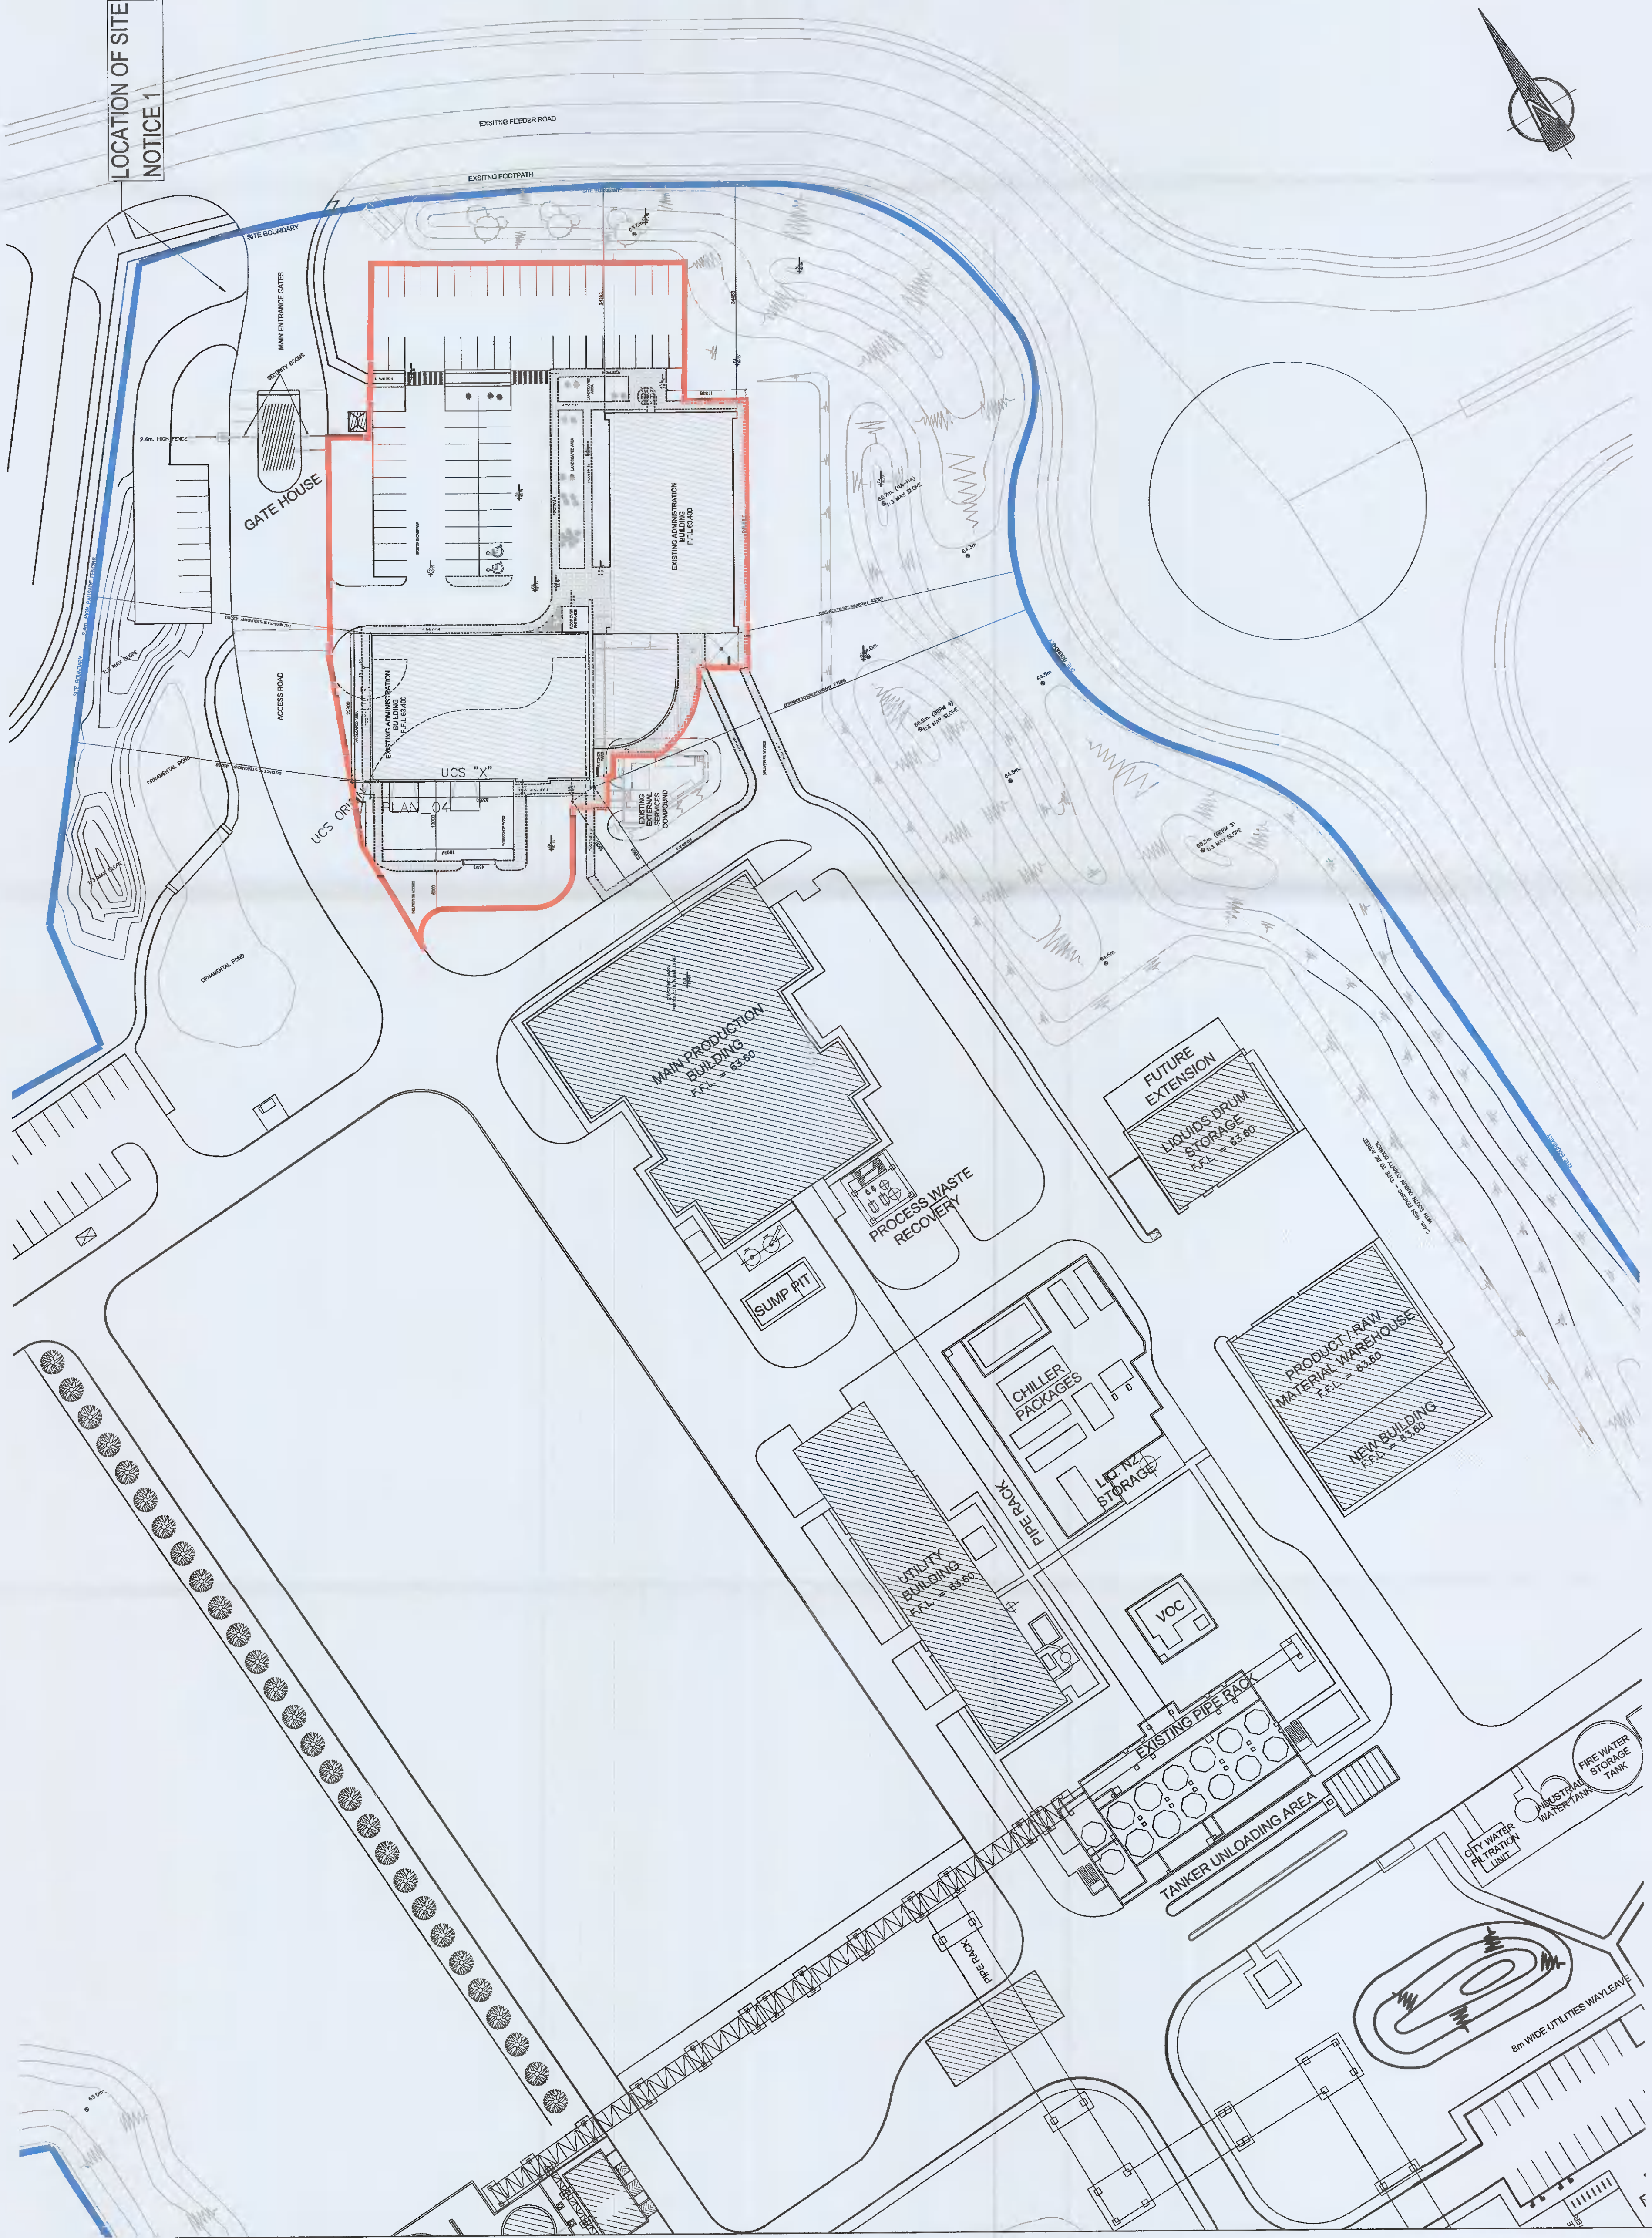

REV	ISSUED FOR PLANNING	DESCRIPTION	BY	DATE
A	ISSUED FOR PLANNING		MM	24/01/2022

THIS DOCUMENT IS COPYRIGHT AND THE PROPERTY OF MCEIROY ASSOCIATES. THIS DOCUMENT IS NOT TO BE REPRODUCED, COPIED, OR TRANSMITTED IN ANY FORM OR BY ANY MEANS WITHOUT THE PRIOR WRITTEN PERMISSION OF MCEIROY ASSOCIATES.

**MEA McElroy Associates**  
 ENGINEERS TO INDUSTRY  
 69 Linsion St. Lower, Dublin 2, D02 YP04. Tel: 660 9000 E. Mail: info@mea.ie Web: www.mea.ie



PROJECT:  
 Takeda Engineering Stores Hanel Units

TITLE:  
 EXISTING SITE PLAN

DESIGNED:	CHECKED:	APPROVED:
MM	MM	MM
DATE:	DATE:	DATE:
24-01-2022	24-01-2022	AS SHOWN @ A1
DG	DG	AS SHOWN @ A3
PROJECT NO:	PROJECT NO:	PROJECT NO:
31142-MEA-V8-ZZ-DR-A-0501	31142-MEA-V8-ZZ-DR-A-0501	31142-MEA-V8-ZZ-DR-A-0501
REV:	REV:	REV:
A	A	A

EXISTING SITE PLAN  
 SCALE: 1 : 500 @ A1