


© This Drawing is Copyright.
 Do not scale - Use figured dimensions only.
 Any discrepancies should be immediately brought to the attention of the design consultants.


RATHCOOLE HARDWARE
 FRONT ELEVATION, Neighboring Structure
 Survey Drawing.
 (Scale 1:50mm)

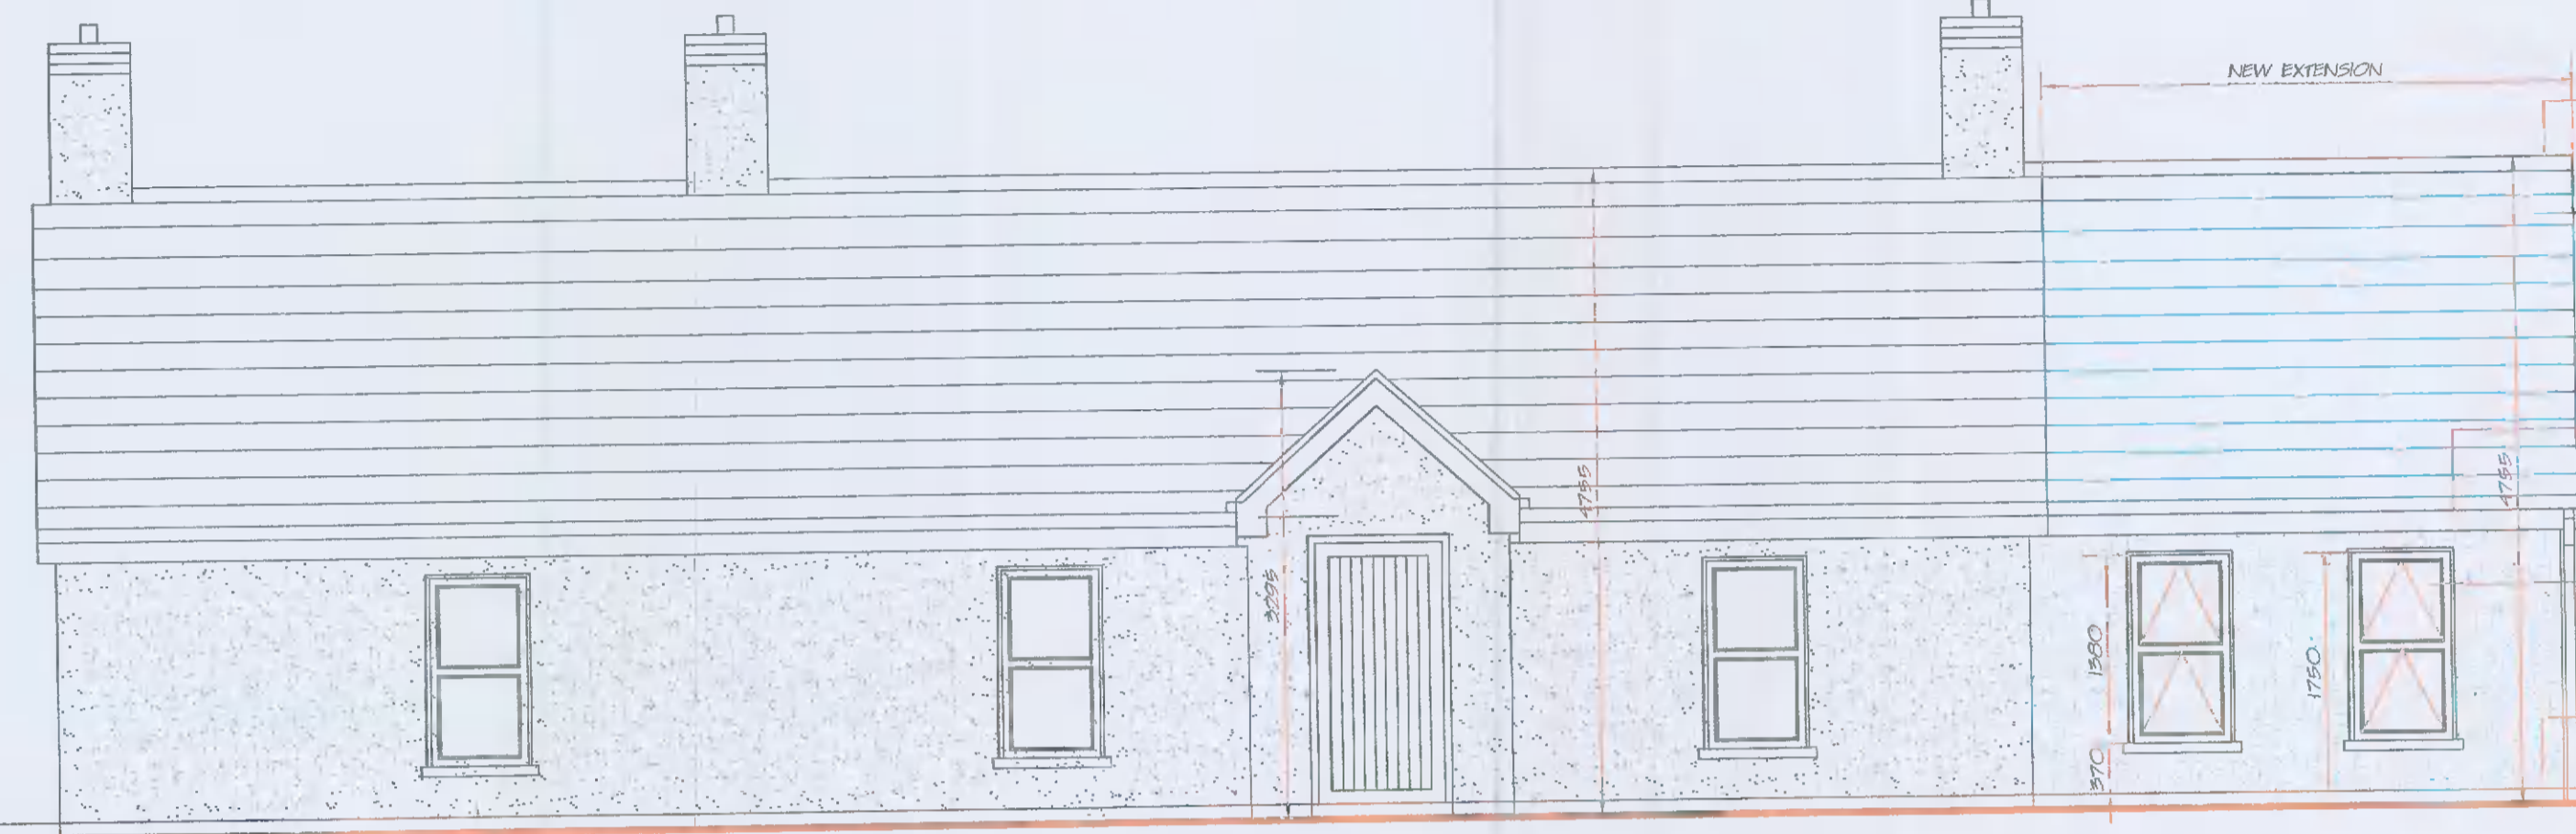

- Selected Ridge Tiles to match existing Finished in Turf brown finish
- Selected Roof Tiles to match existing Turf brown Spanish roman roof tiles
- White uPVC Fascia, soffit gutter and down pipes
- White uPVC windows with 53mm low e triple glazing. Lower section provides fire escape
- Wet dash plaster finish to match existing painted white

REAR ELEVATION.
 Proposed Drawing
 (Scale 1:50mm)

SEANCHLOS
 FRONT ELEVATION, Neighboring Structure
 (Scale 1:50mm)
 Survey Drawing.

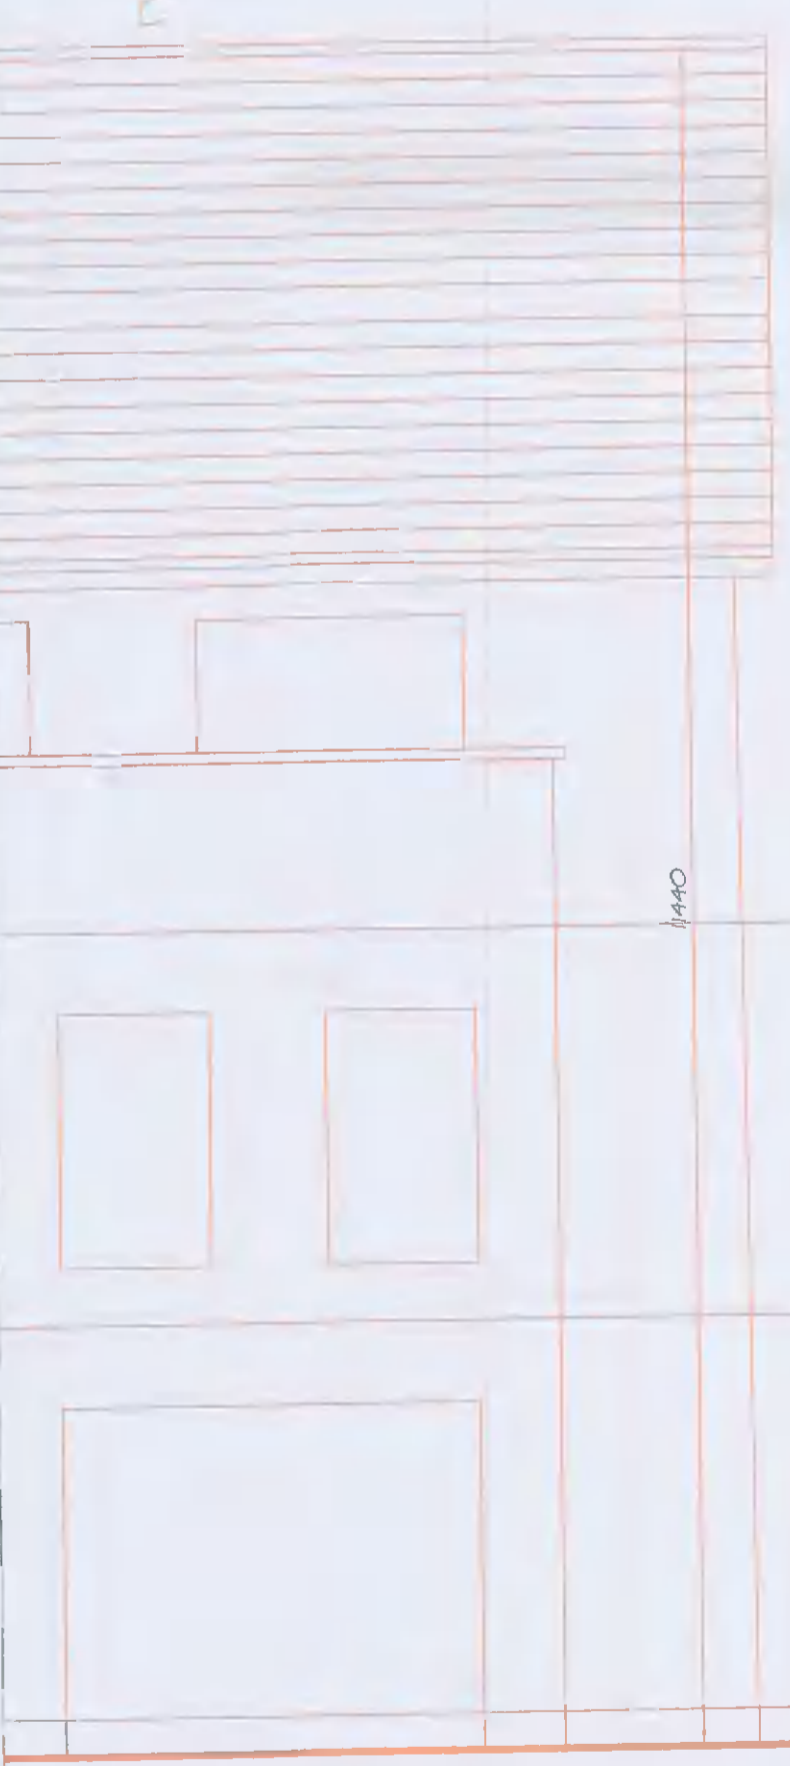

- Selected Ridge Tiles to match existing Finished in Turf brown finish
- Selected Roof Tiles to match existing Turf brown Spanish roman roof tiles
- White uPVC Fascia, soffit gutter and down pipes
- White uPVC windows with 53mm low e triple glazing. Argon filled units
- Wet dash plaster finish to match existing painted white



REAR ELEVATION.
 Proposed Drawing
 (Scale 1:50mm)

SEANCHLOS
 REAR ELEVATION, Neighboring Structure
 Survey Drawing.
 (Scale 1:50mm)

RATHCOOLE HARDWARE
 REAR ELEVATION, Neighboring Structure
 Survey Drawing.
 Office Opening Hours: Monday-Friday 8.30am to 5.30pm

MARK	REVISION	DATE	MARK	REVISION	DATE	MARK	REVISION	DATE

eco design & management
 Unit 18, The Walk, Louisa Valley, Leixlip, Co Kildare
 Tel: 086-6042430. Email: ecosurveyor@icloud.com
 Web: ecodesignandmanagement.com

PROJECT Single Storey Rear Extension With Some Internal Changes
 AT The Green, Main Street Rathcool, Co Dublin

TITLE		Proposed Drawings	
DRAWING No.	Melady-005	SCALE DATE NAME	1:50mm 21-01-2022 Plans
REV			