


GROUND FLOOR PLAN.
Survey Drawing
(Scale 1:50mm)

WORK SCHEDULE

- Neighbouring Buildings
- Works To Be Demolished.
- Existing Building
- Proposed Works
- Internal Alterations

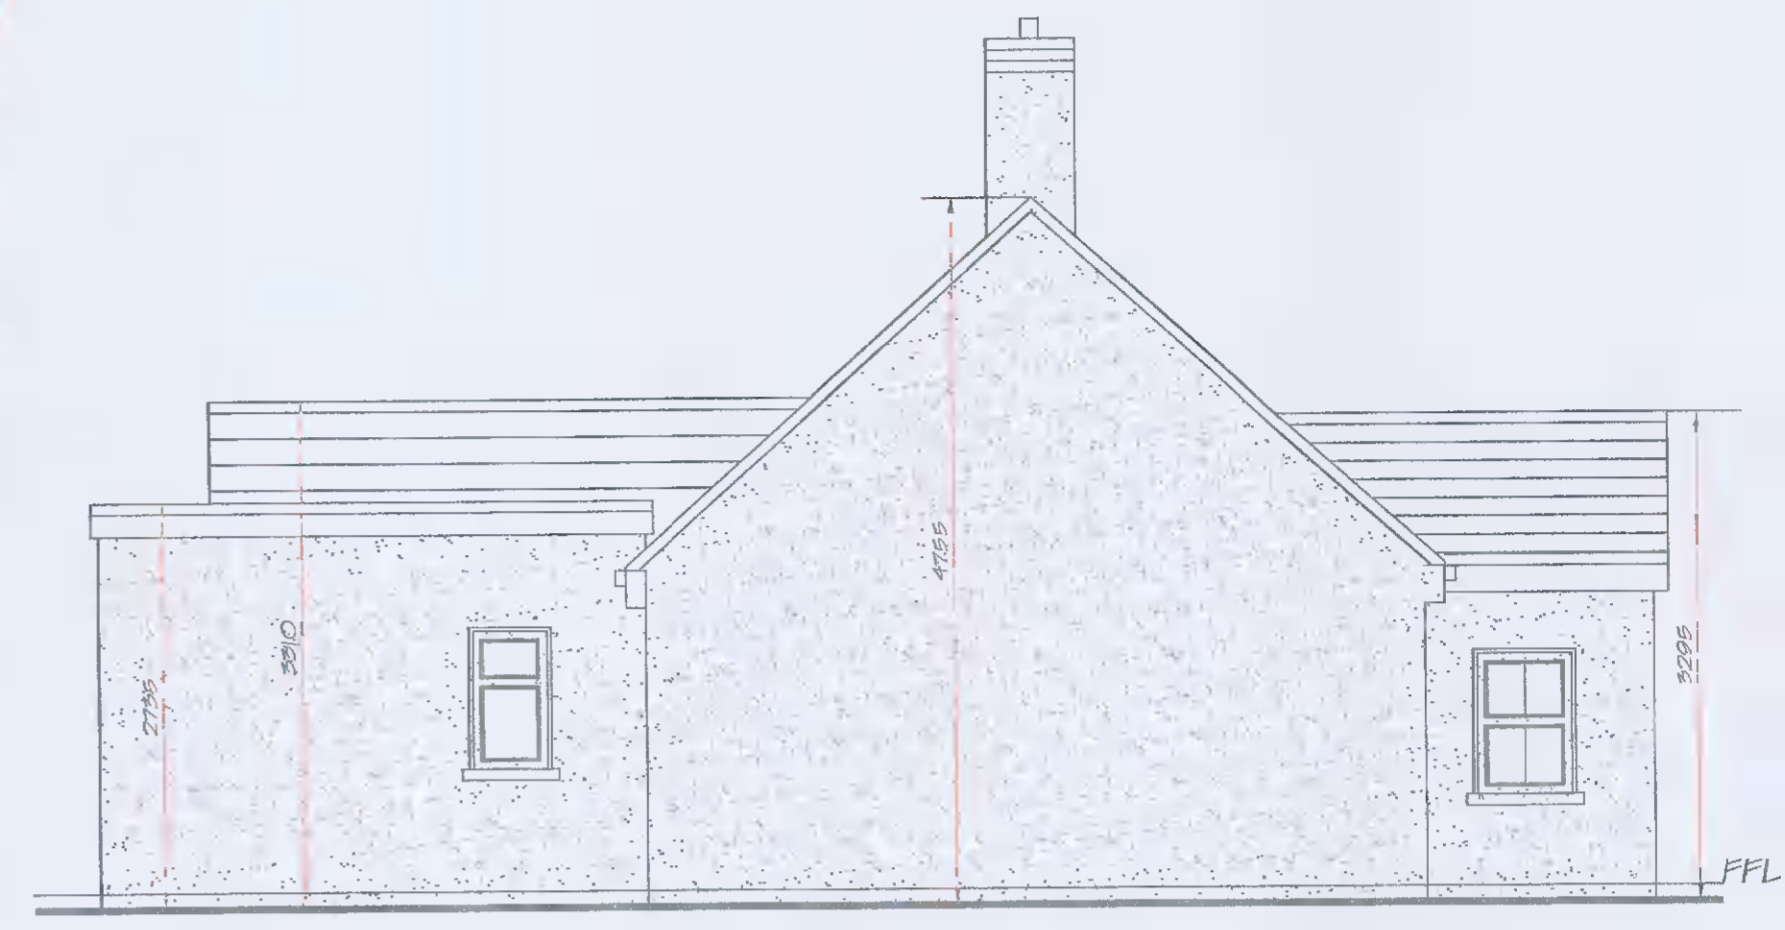

SIDE ELEVATION.
Survey Drawing
(Scale 1:50mm)



SIDE ELEVATION.
Survey Drawing
(Scale 1:50mm)

Office Opening Hours: Monday-Friday 8.30am to 5.30pm

MARK	REVISION	DATE	MARK	REVISION	DATE	MARK	REVISION	DATE

eco design & management
Unit 18, The Walk, Louisa Valley, Leixlip, Co Kildare
Tel: 086-6042430. Email: ecosurveyor@icloud.com
Web: ecodesignandmanagement.com

PROJECT Single Storey Rear Extension With Some Internal Changes
AT The Green, Main Street Rathcool, Co Dublin

TITLE		Survey Drawings		REV
DRAWING No.	Melady-001	SCALE DATE NAME	1:50mm 21-01-2022 Plans	