



NOTES

1. THIS DRAWING TO BE READ IN CONJUNCTION WITH RELEVANT ARCHITECTS AND ENGINEERS DRAWINGS.
2. FIGURED DIMENSIONS ONLY TO BE TAKEN FROM THIS DRAWING. ALL DIMENSIONS TO BE CHECKED ON SITE. ENGINEER TO BE INFORMED IMMEDIATELY OF ANY DISCREPANCIES BEFORE WORK PROCEEDS.


NOTE.  
NO ALTERATIONS TO EXISTING FOUL OR SURFACE WATER DRAINAGE BELOW GROUND WITH PROPOSED WORKS

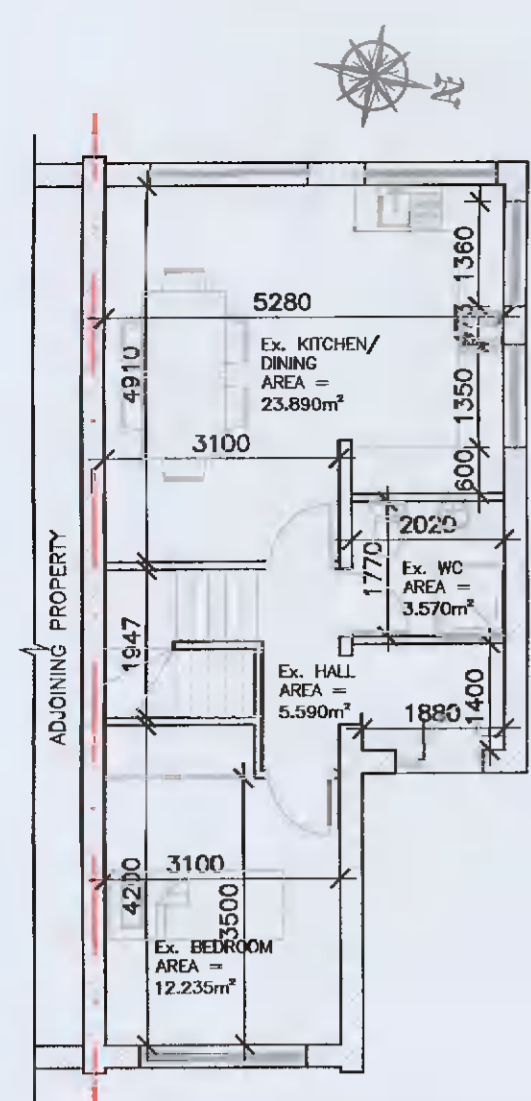


EXISTING GROUND FLOOR PLAN  
SCALE 1:100

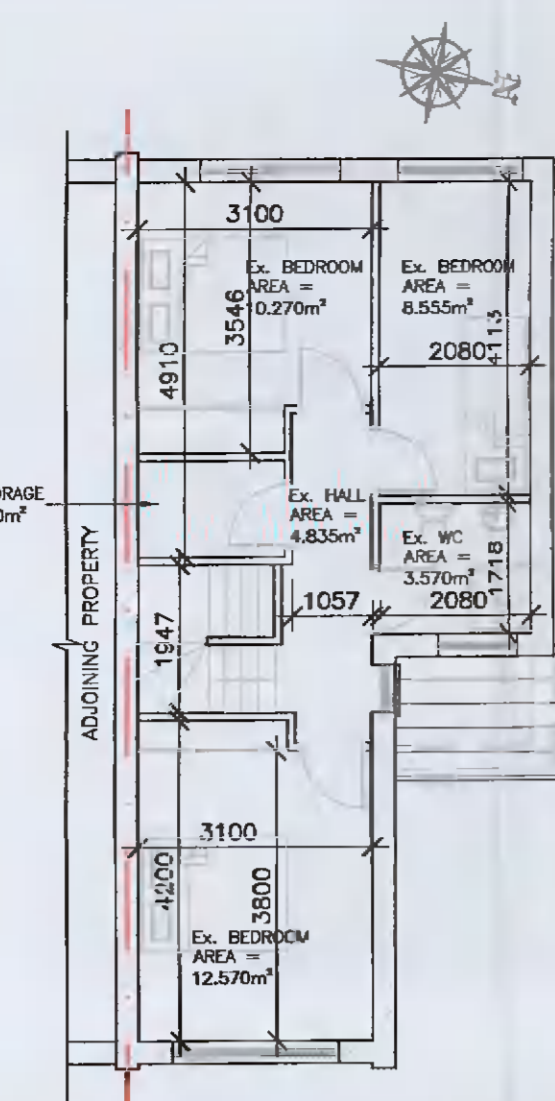


EXISTING FIRST FLOOR PLAN  
SCALE 1:100

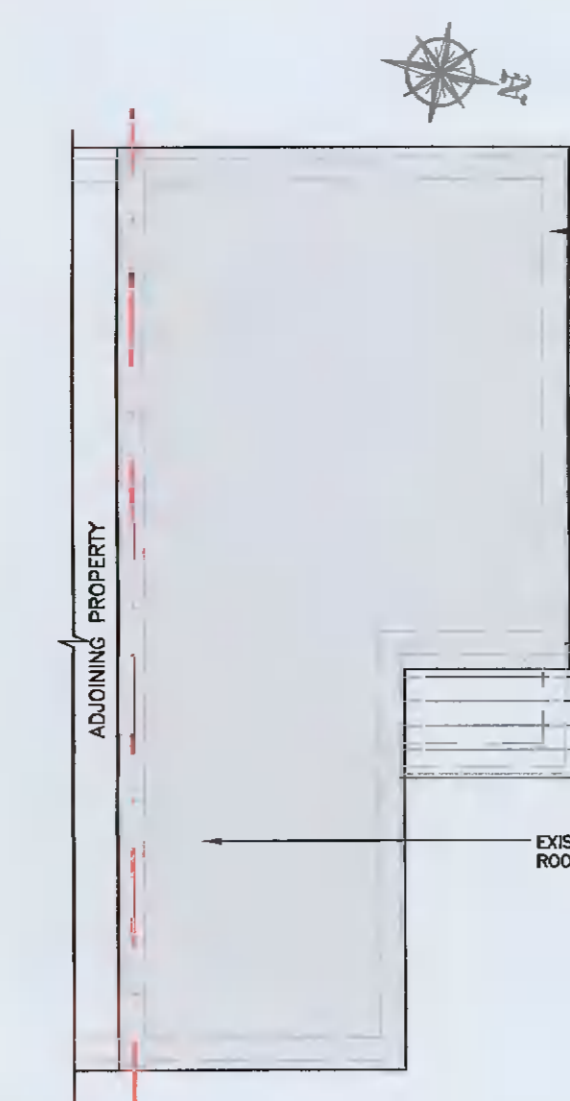


EXISTING FIRST FLOOR PLAN  
SCALE 1:100

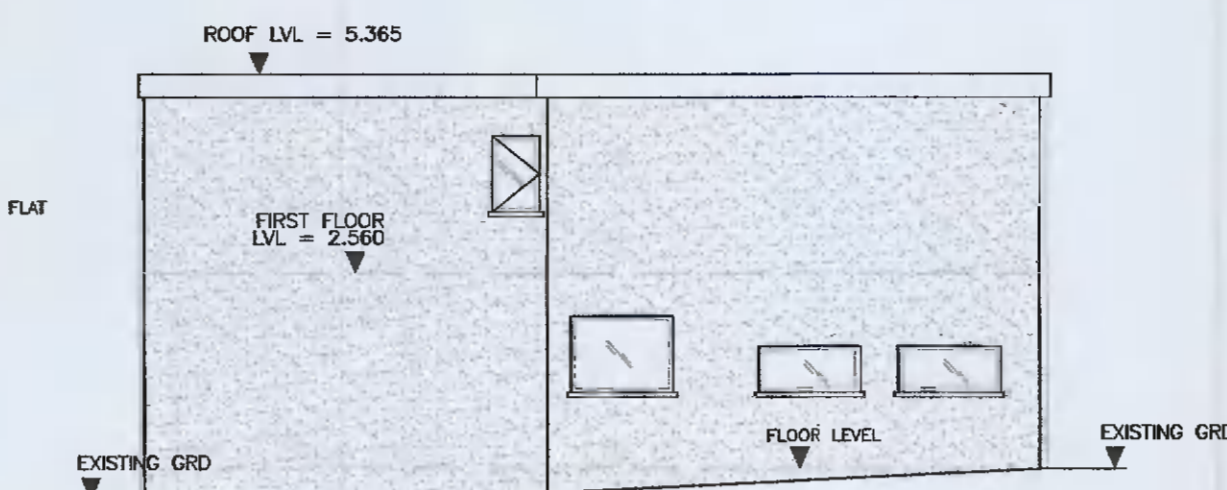


EXISTING SIDE ELEVATION  
SCALE 1:100

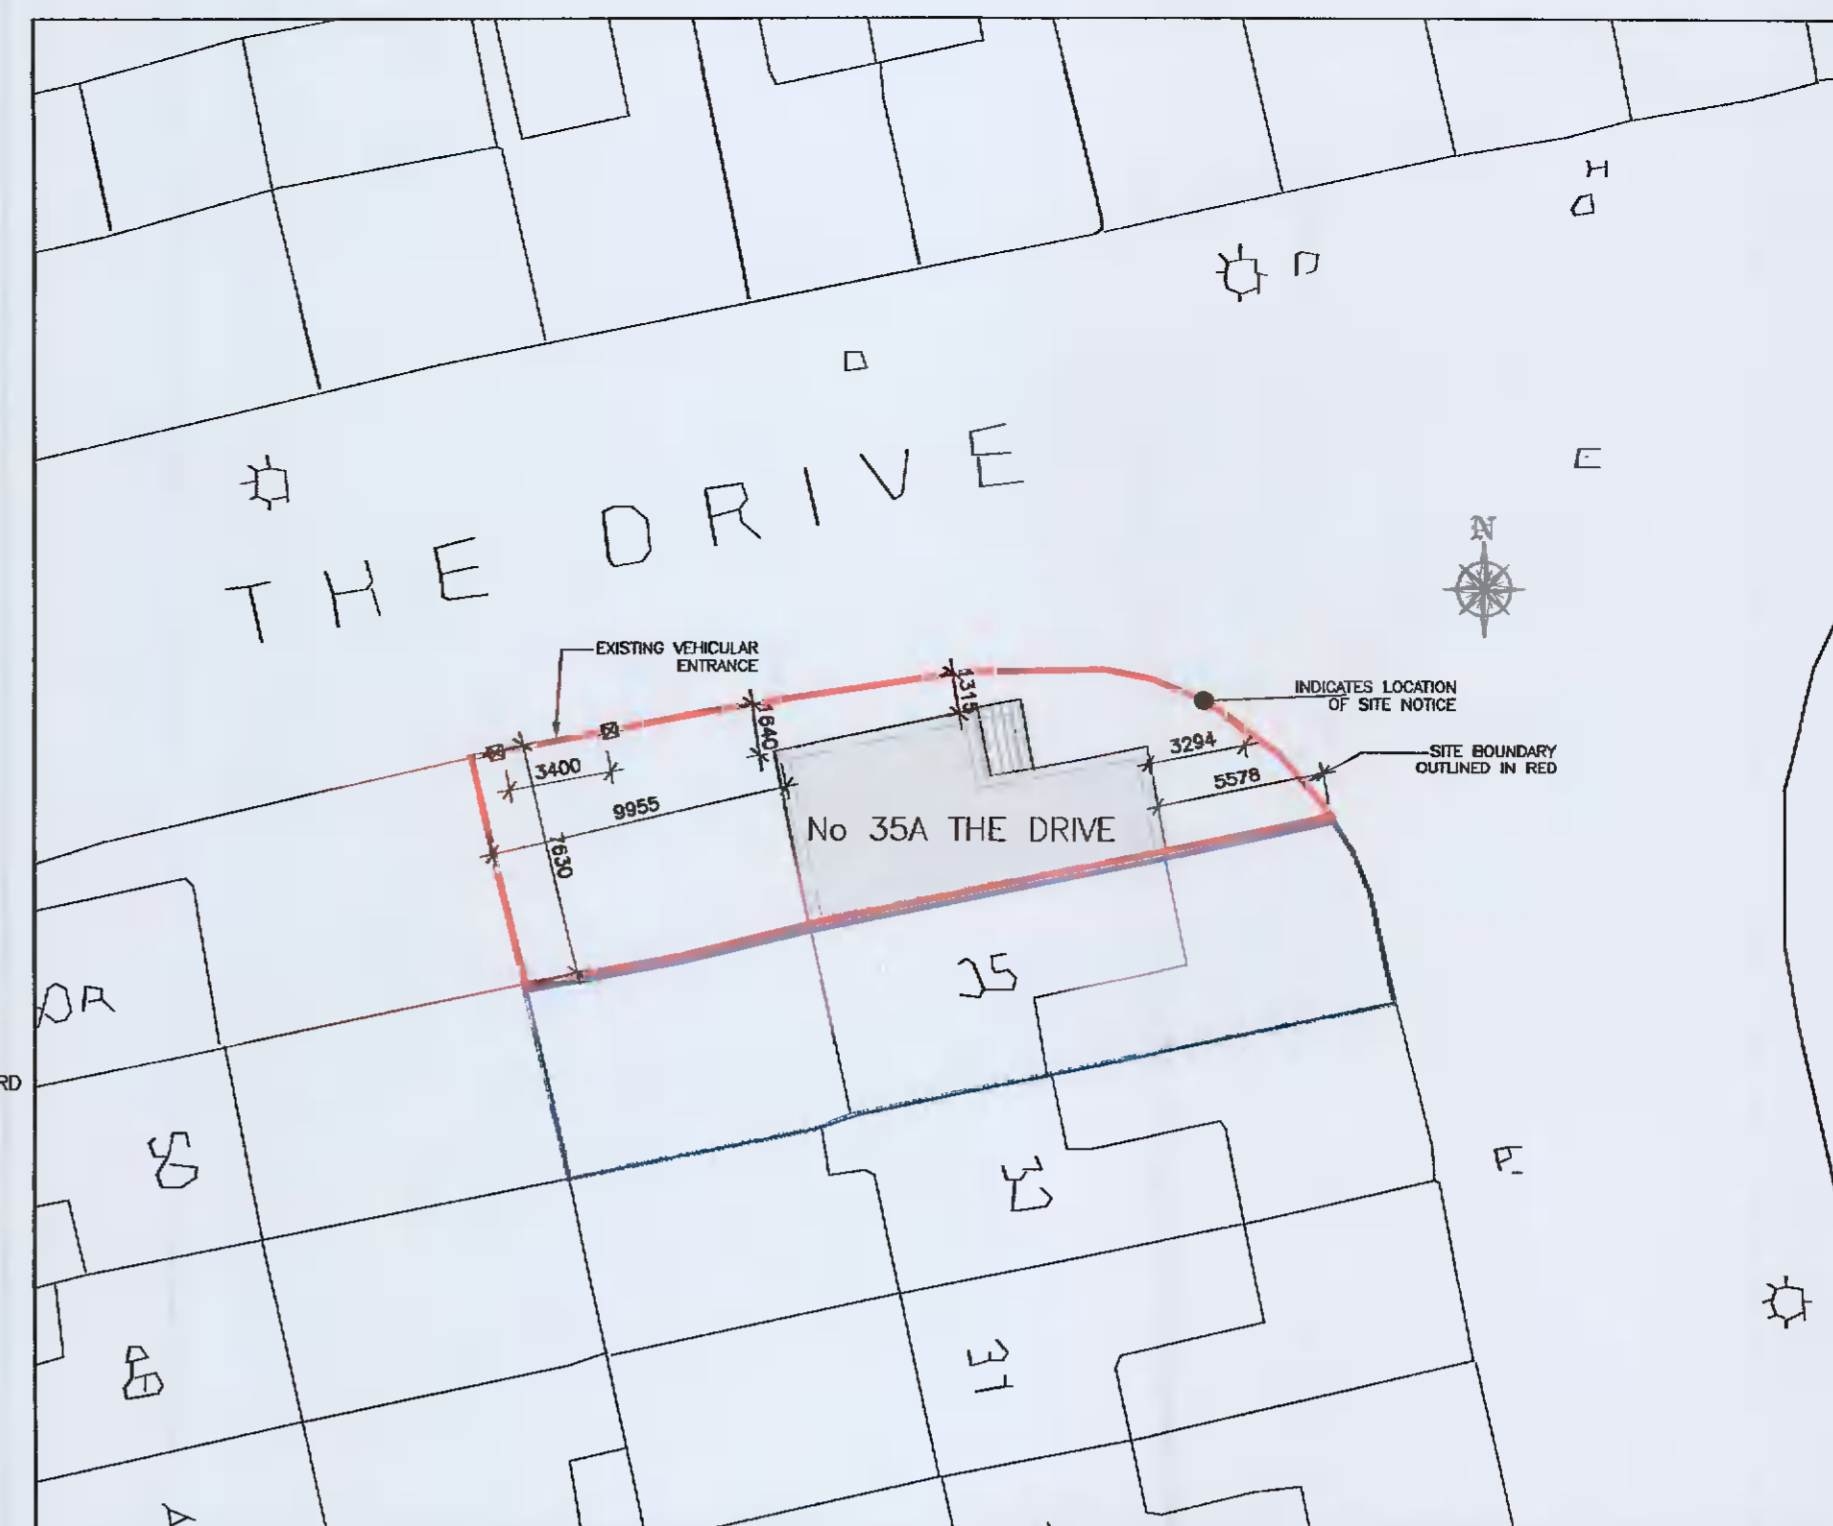


EXISTING SITE PLAN  
SCALE 1:250

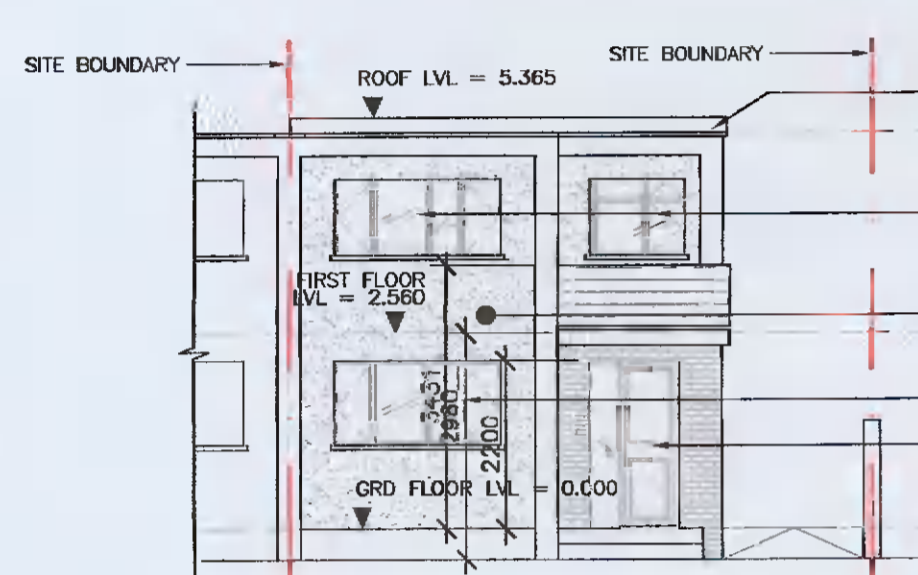


EXISTING FRONT ELEVATION  
SCALE 1:100

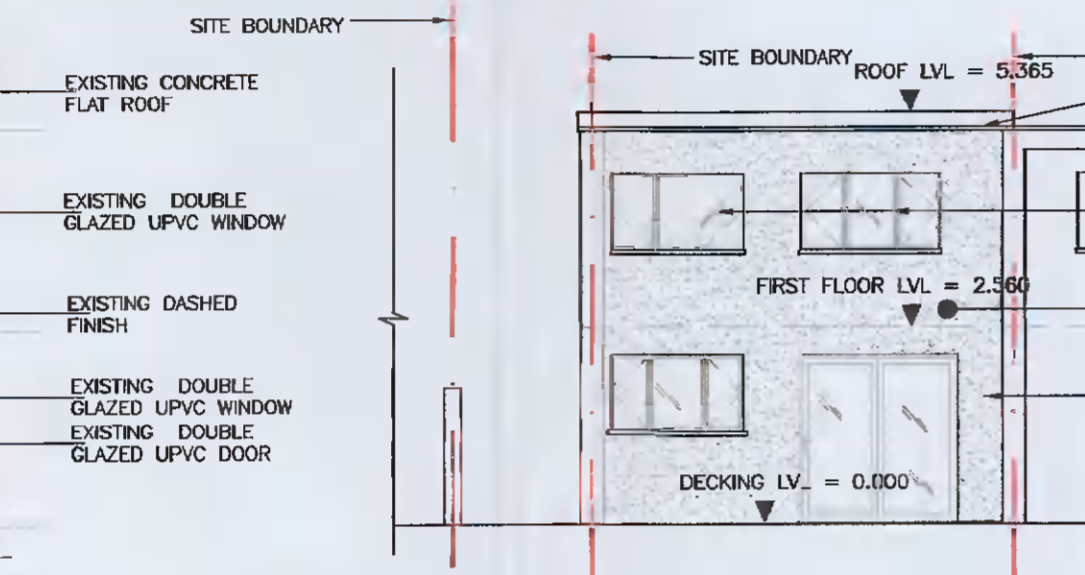


EXISTING REAR ELEVATION  
SCALE 1:100

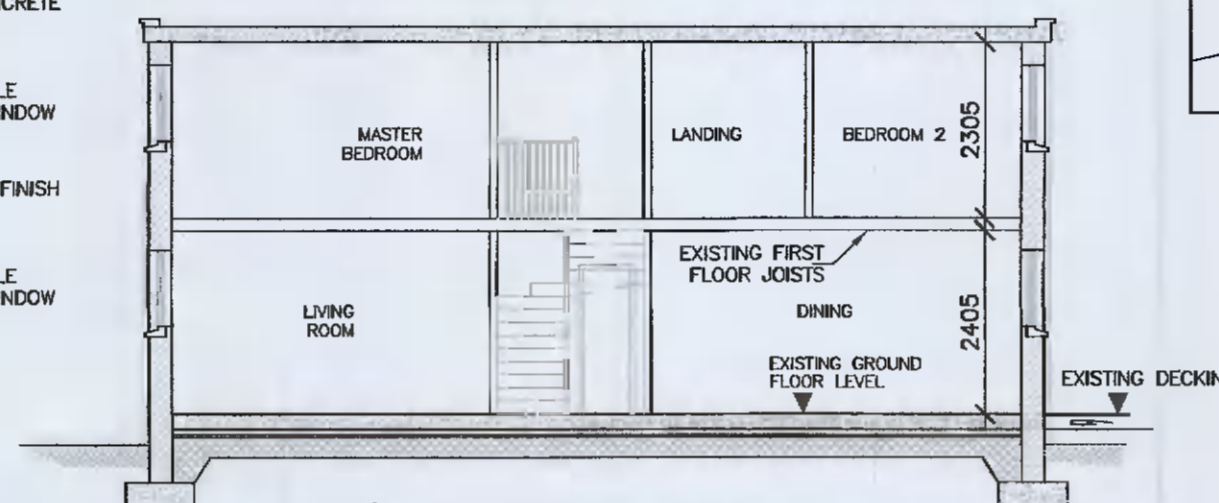


EXISTING SECTION  
SCALE 1:100

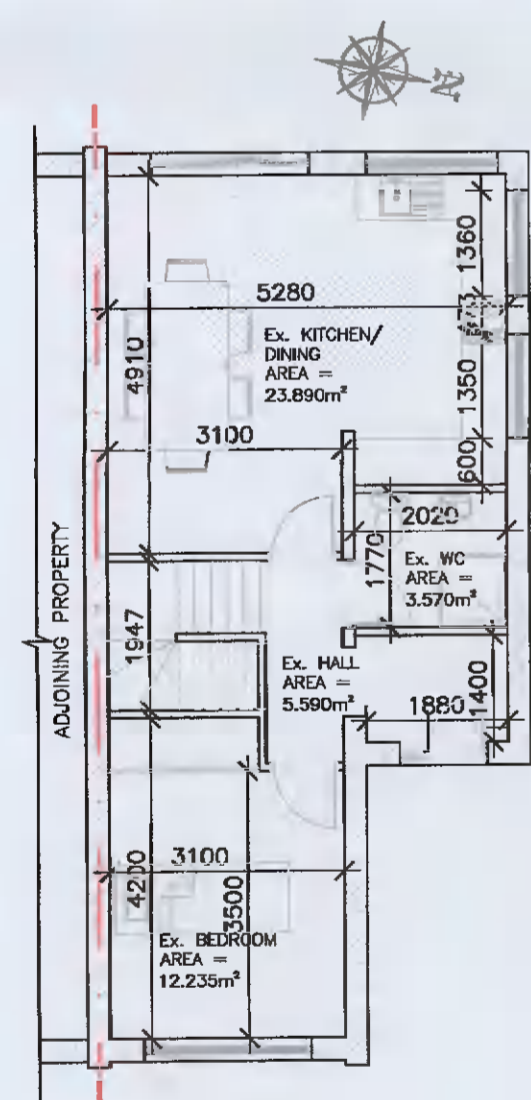

PROPOSED GROUND FLOOR PLAN  
SCALE 1:100

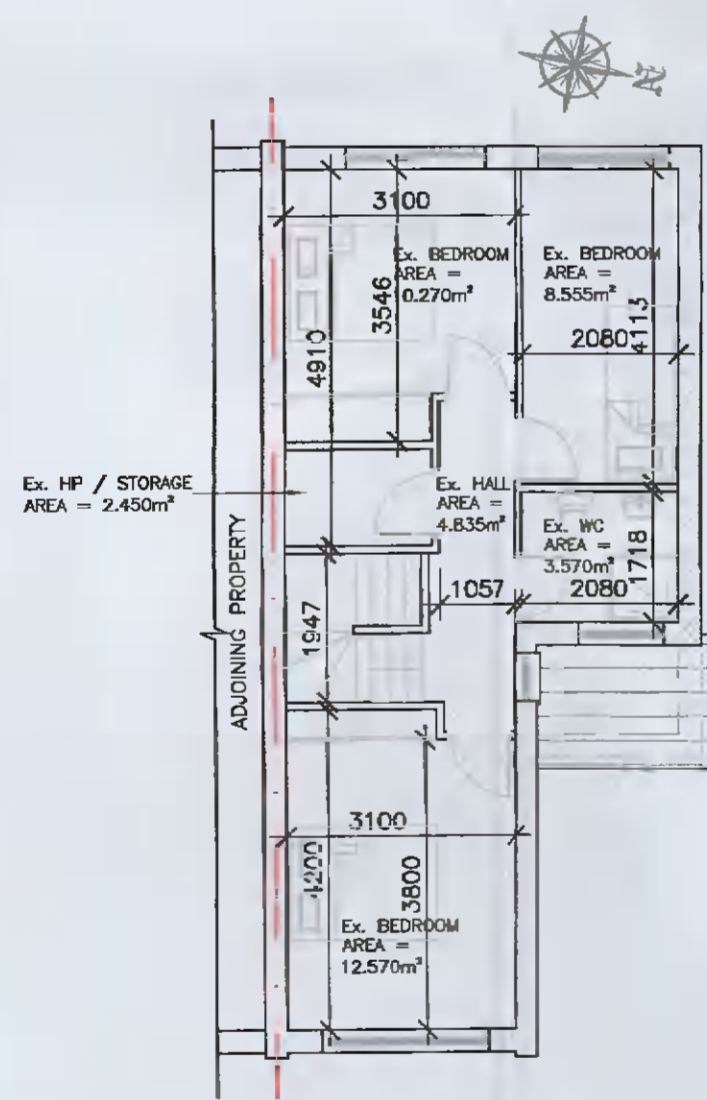

PROPOSED FIRST FLOOR PLAN  
SCALE 1:100

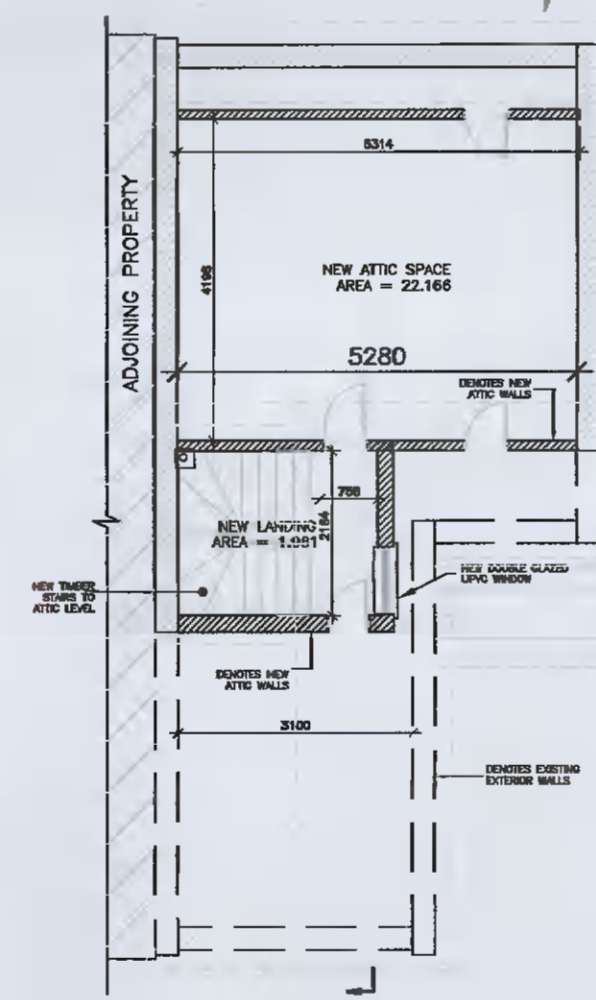


PROPOSED ATTIC FLOOR PLAN  
SCALE 1:100




PROPOSED ROOF PLAN  
SCALE 1:100




PROPOSED SITE PLAN  
SCALE 1:250

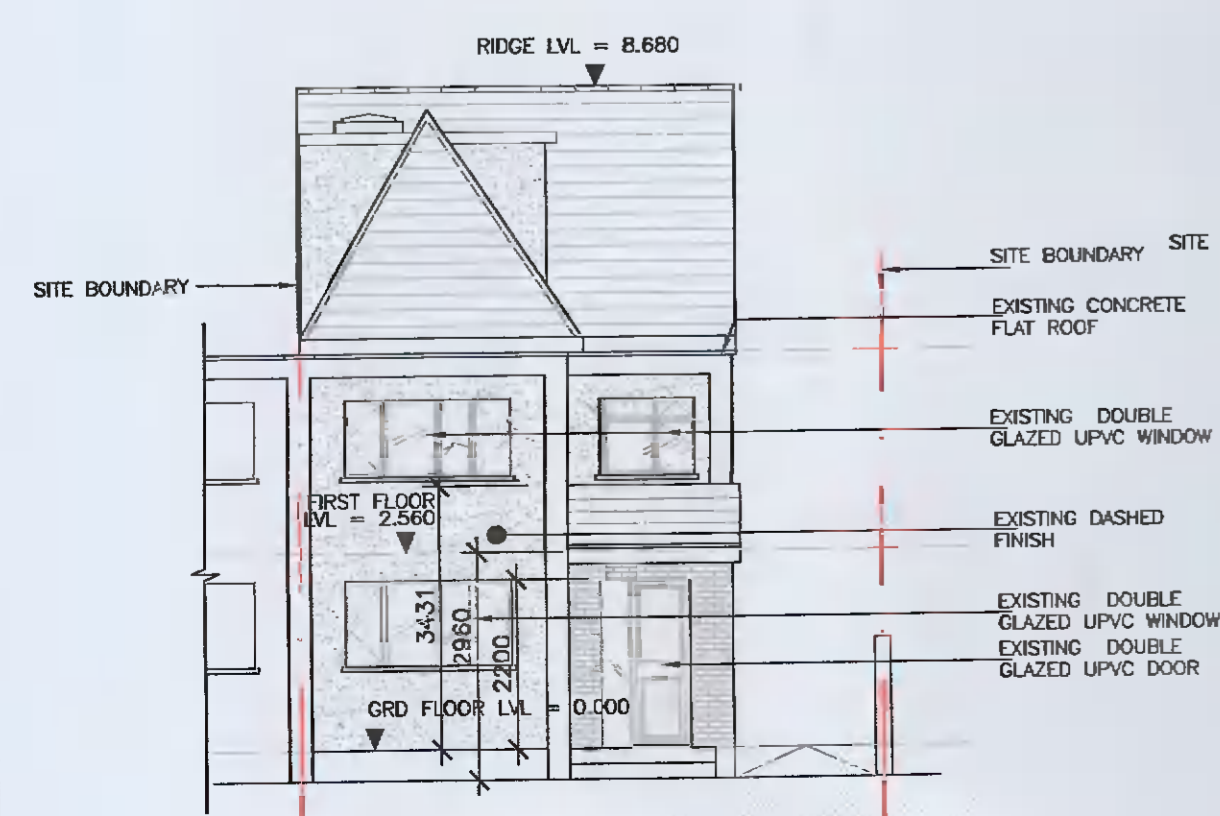


PROPOSED FRONT ELEVATION  
SCALE 1:100

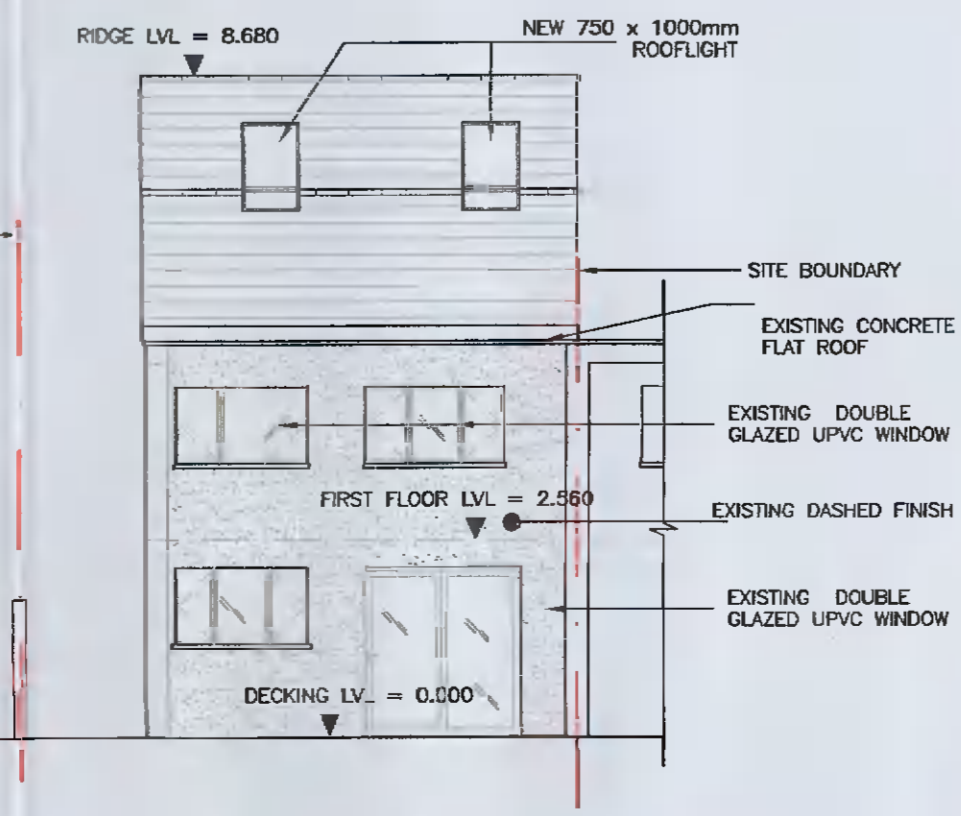

PROPOSED REAR ELEVATION  
SCALE 1:100

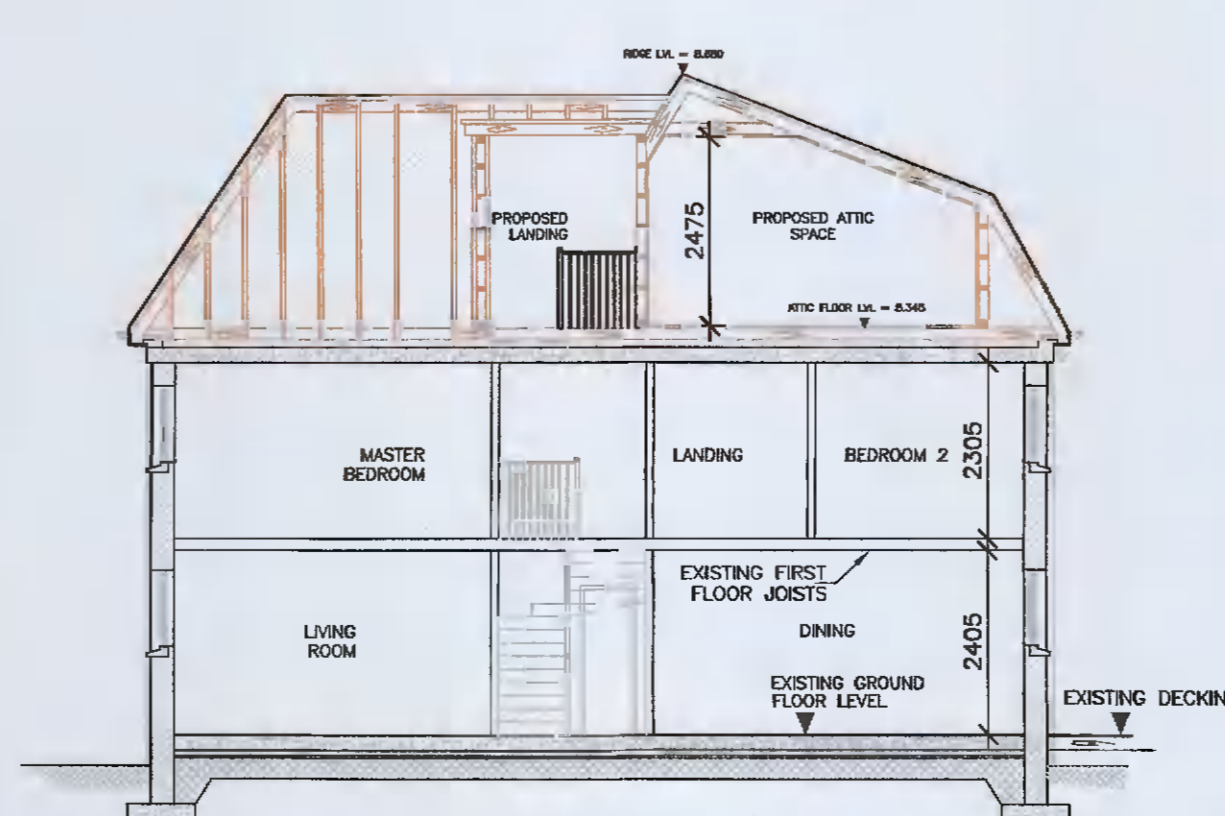

PROPOSED SECTION  
SCALE 1:100

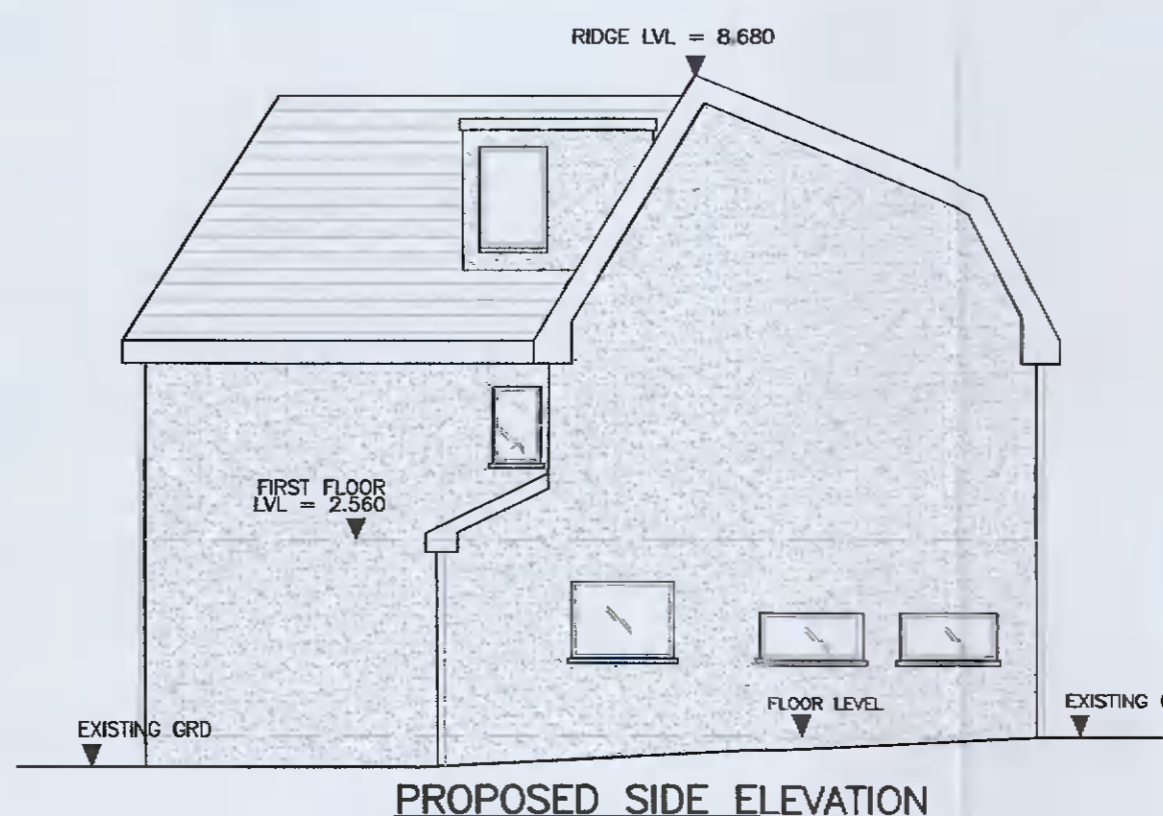

PROPOSED SIDE ELEVATION  
SCALE 1:100

**Coughlan Consulting Engineering**  
Consulting Structural & Civil Engineering  
25 Kiltipper Avenue  
Aylesbury  
Tallaght  
Dublin 24  
Tel: 086 3872837 EMAIL: robertcoughlan@gmail.com

Drawing Status  
**For Planning**  
Project  
35A The Drive, Millbrook Lawns, Dublin 24, D24 V2FW  
Client  
Carl Mc Donnell  
Title  
Existing & Proposed Plans, Elevations & Section

scale	date	drawn	chk	job no.	dra. no.	Rev.
1:50	04.2011	TS	TS	21001		