




ALL DIMENSIONS TO BE CHECKED ON SITE  
NO DIMENSIONS TO BE SCALED FROM THIS DRAWING  
DRAWING IS TO BE READ IN CONJUNCTION WITH RELEVANT CONSULTANTS DRAWINGS

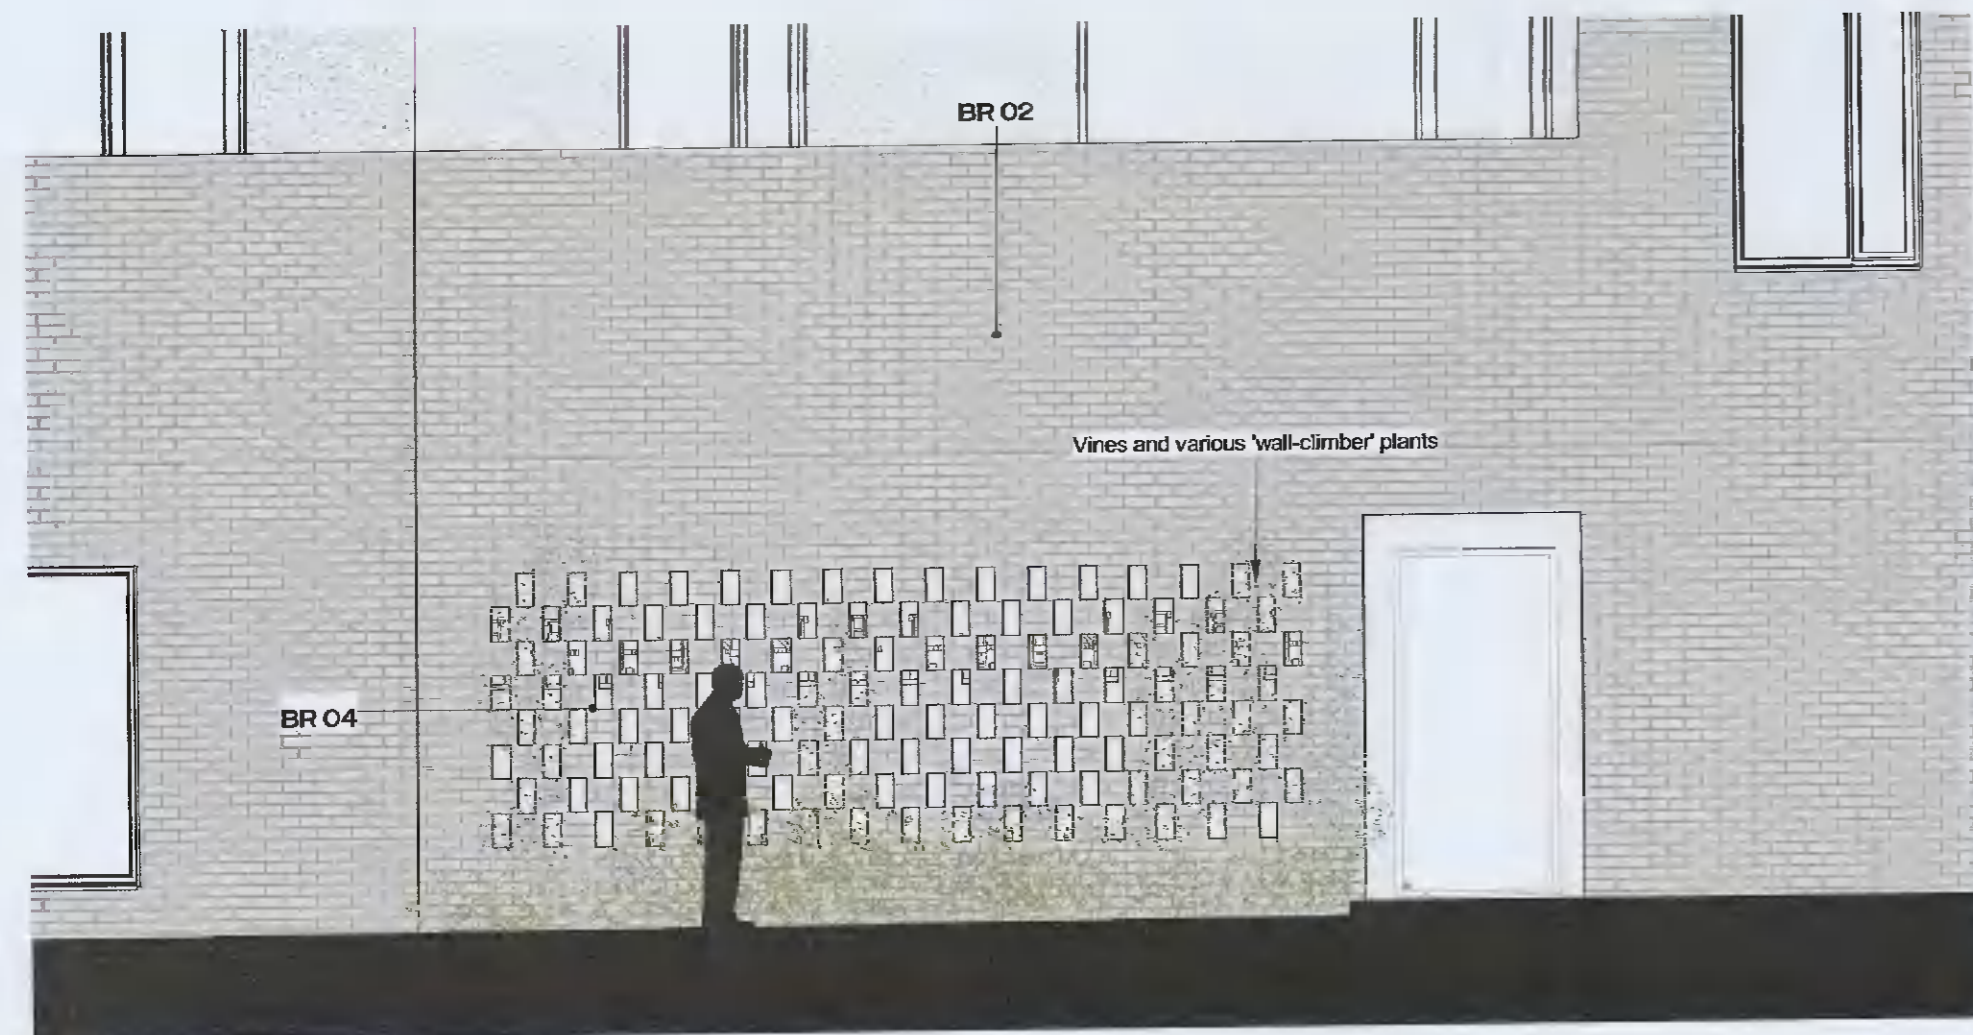


1 Block G1 Bicycle Store - East Elevation  
1:50

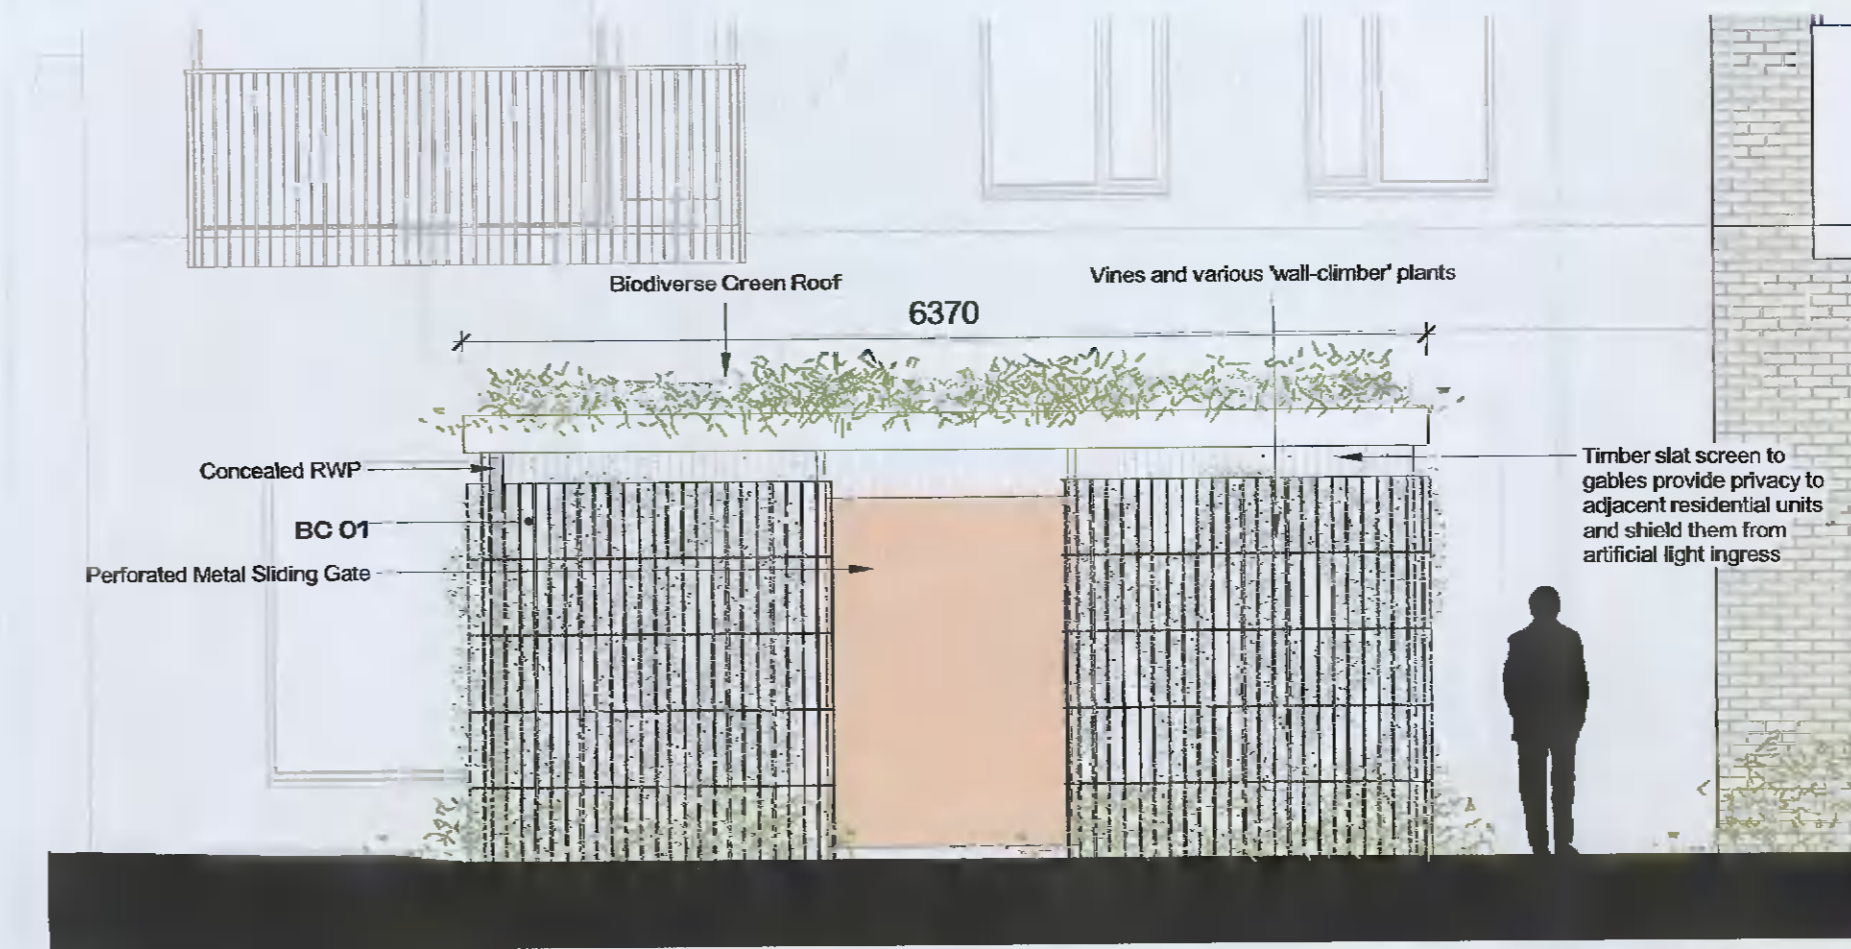


4 Southern Bicycle Store - West Elevation  
1:50

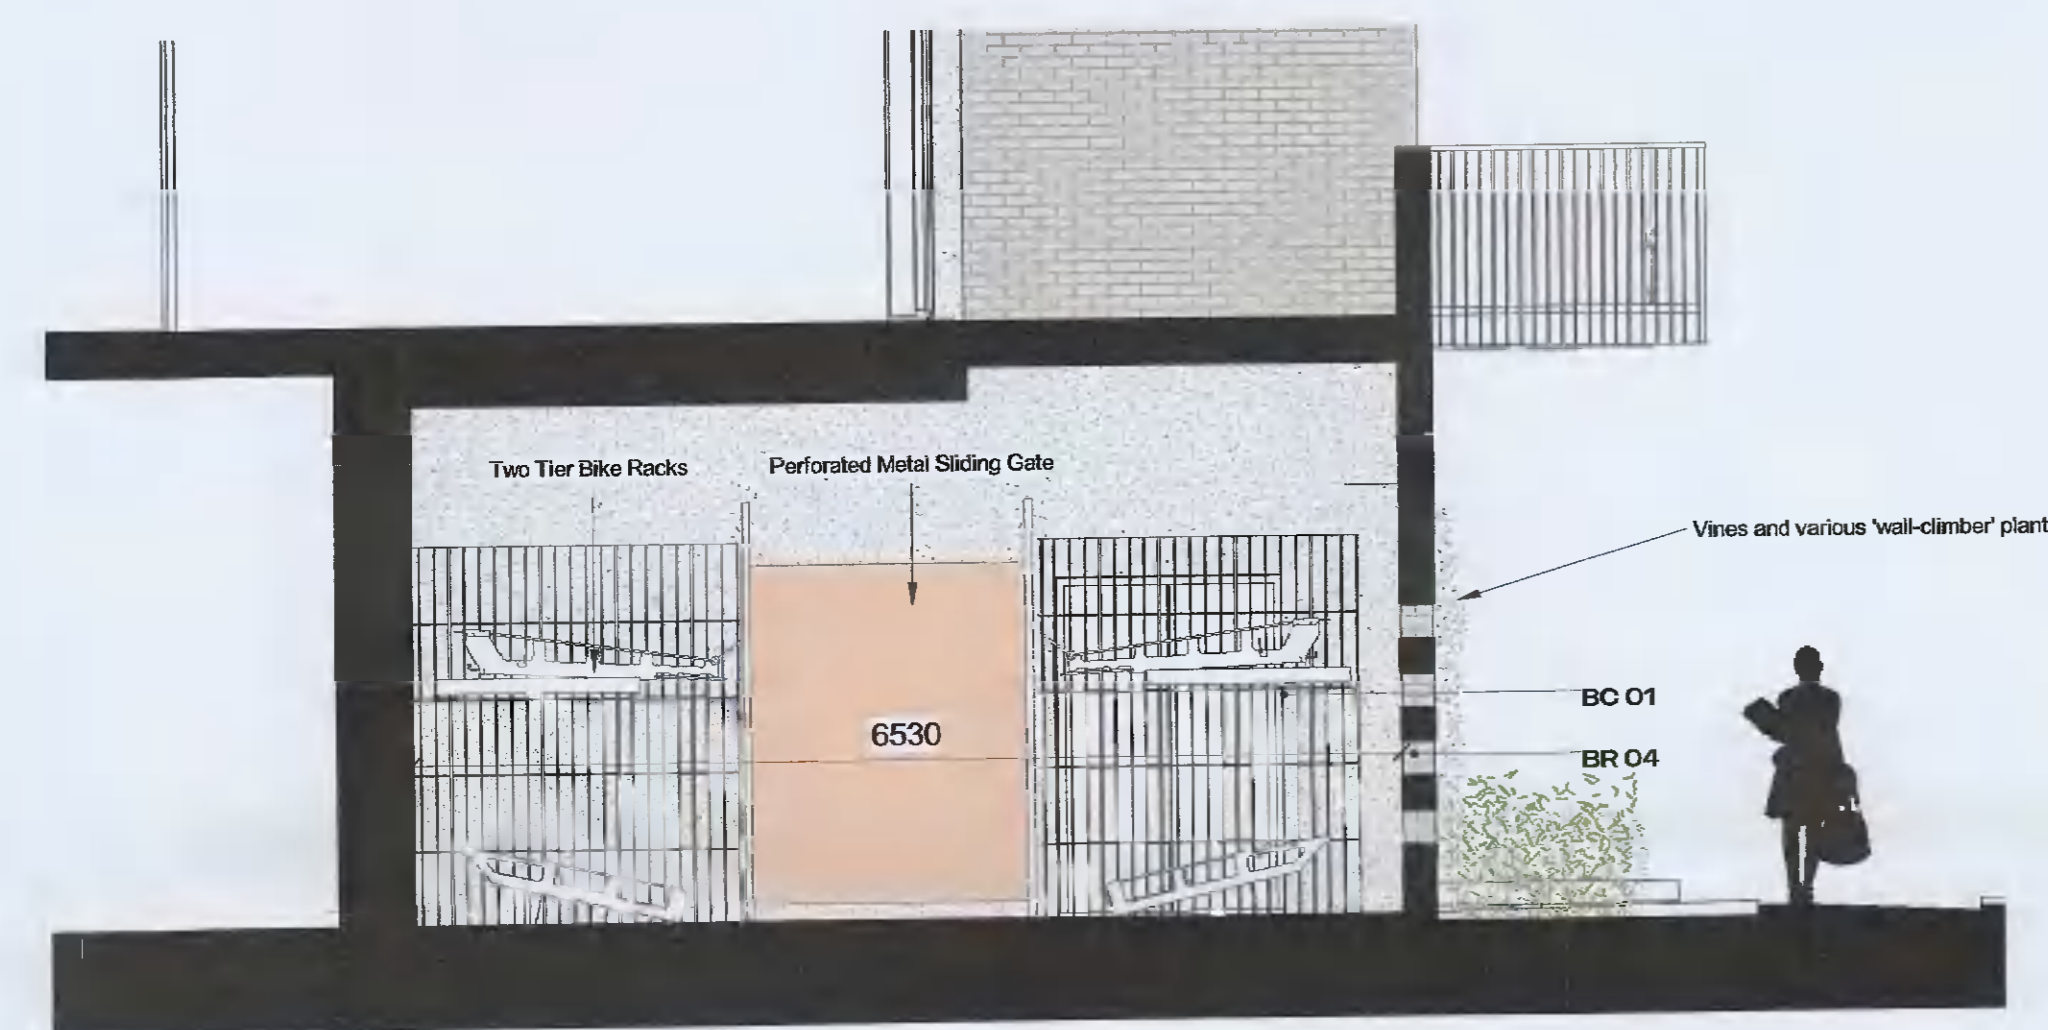


C Block G1 Bicycle Store - Section C-C  
1:50

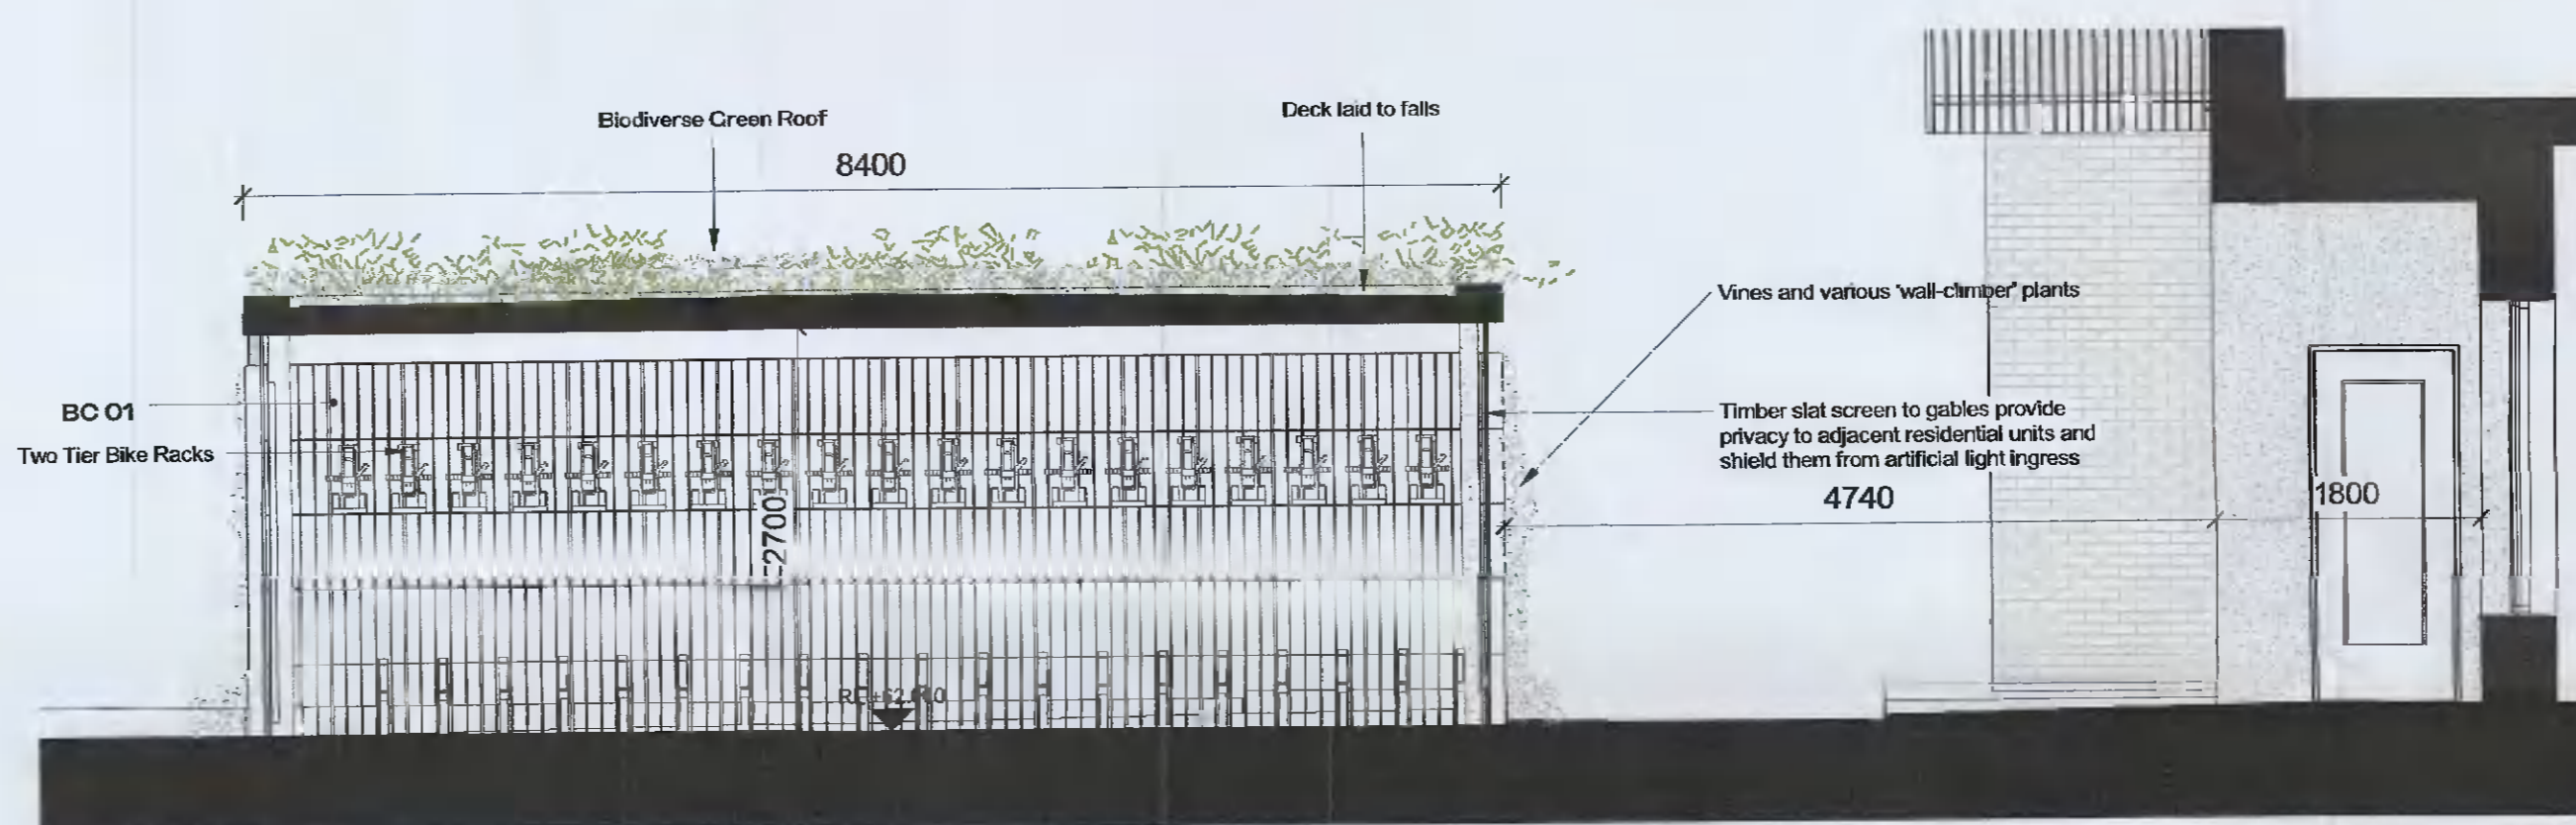

B Southern Bicycle Store - Section B-B  
1:50

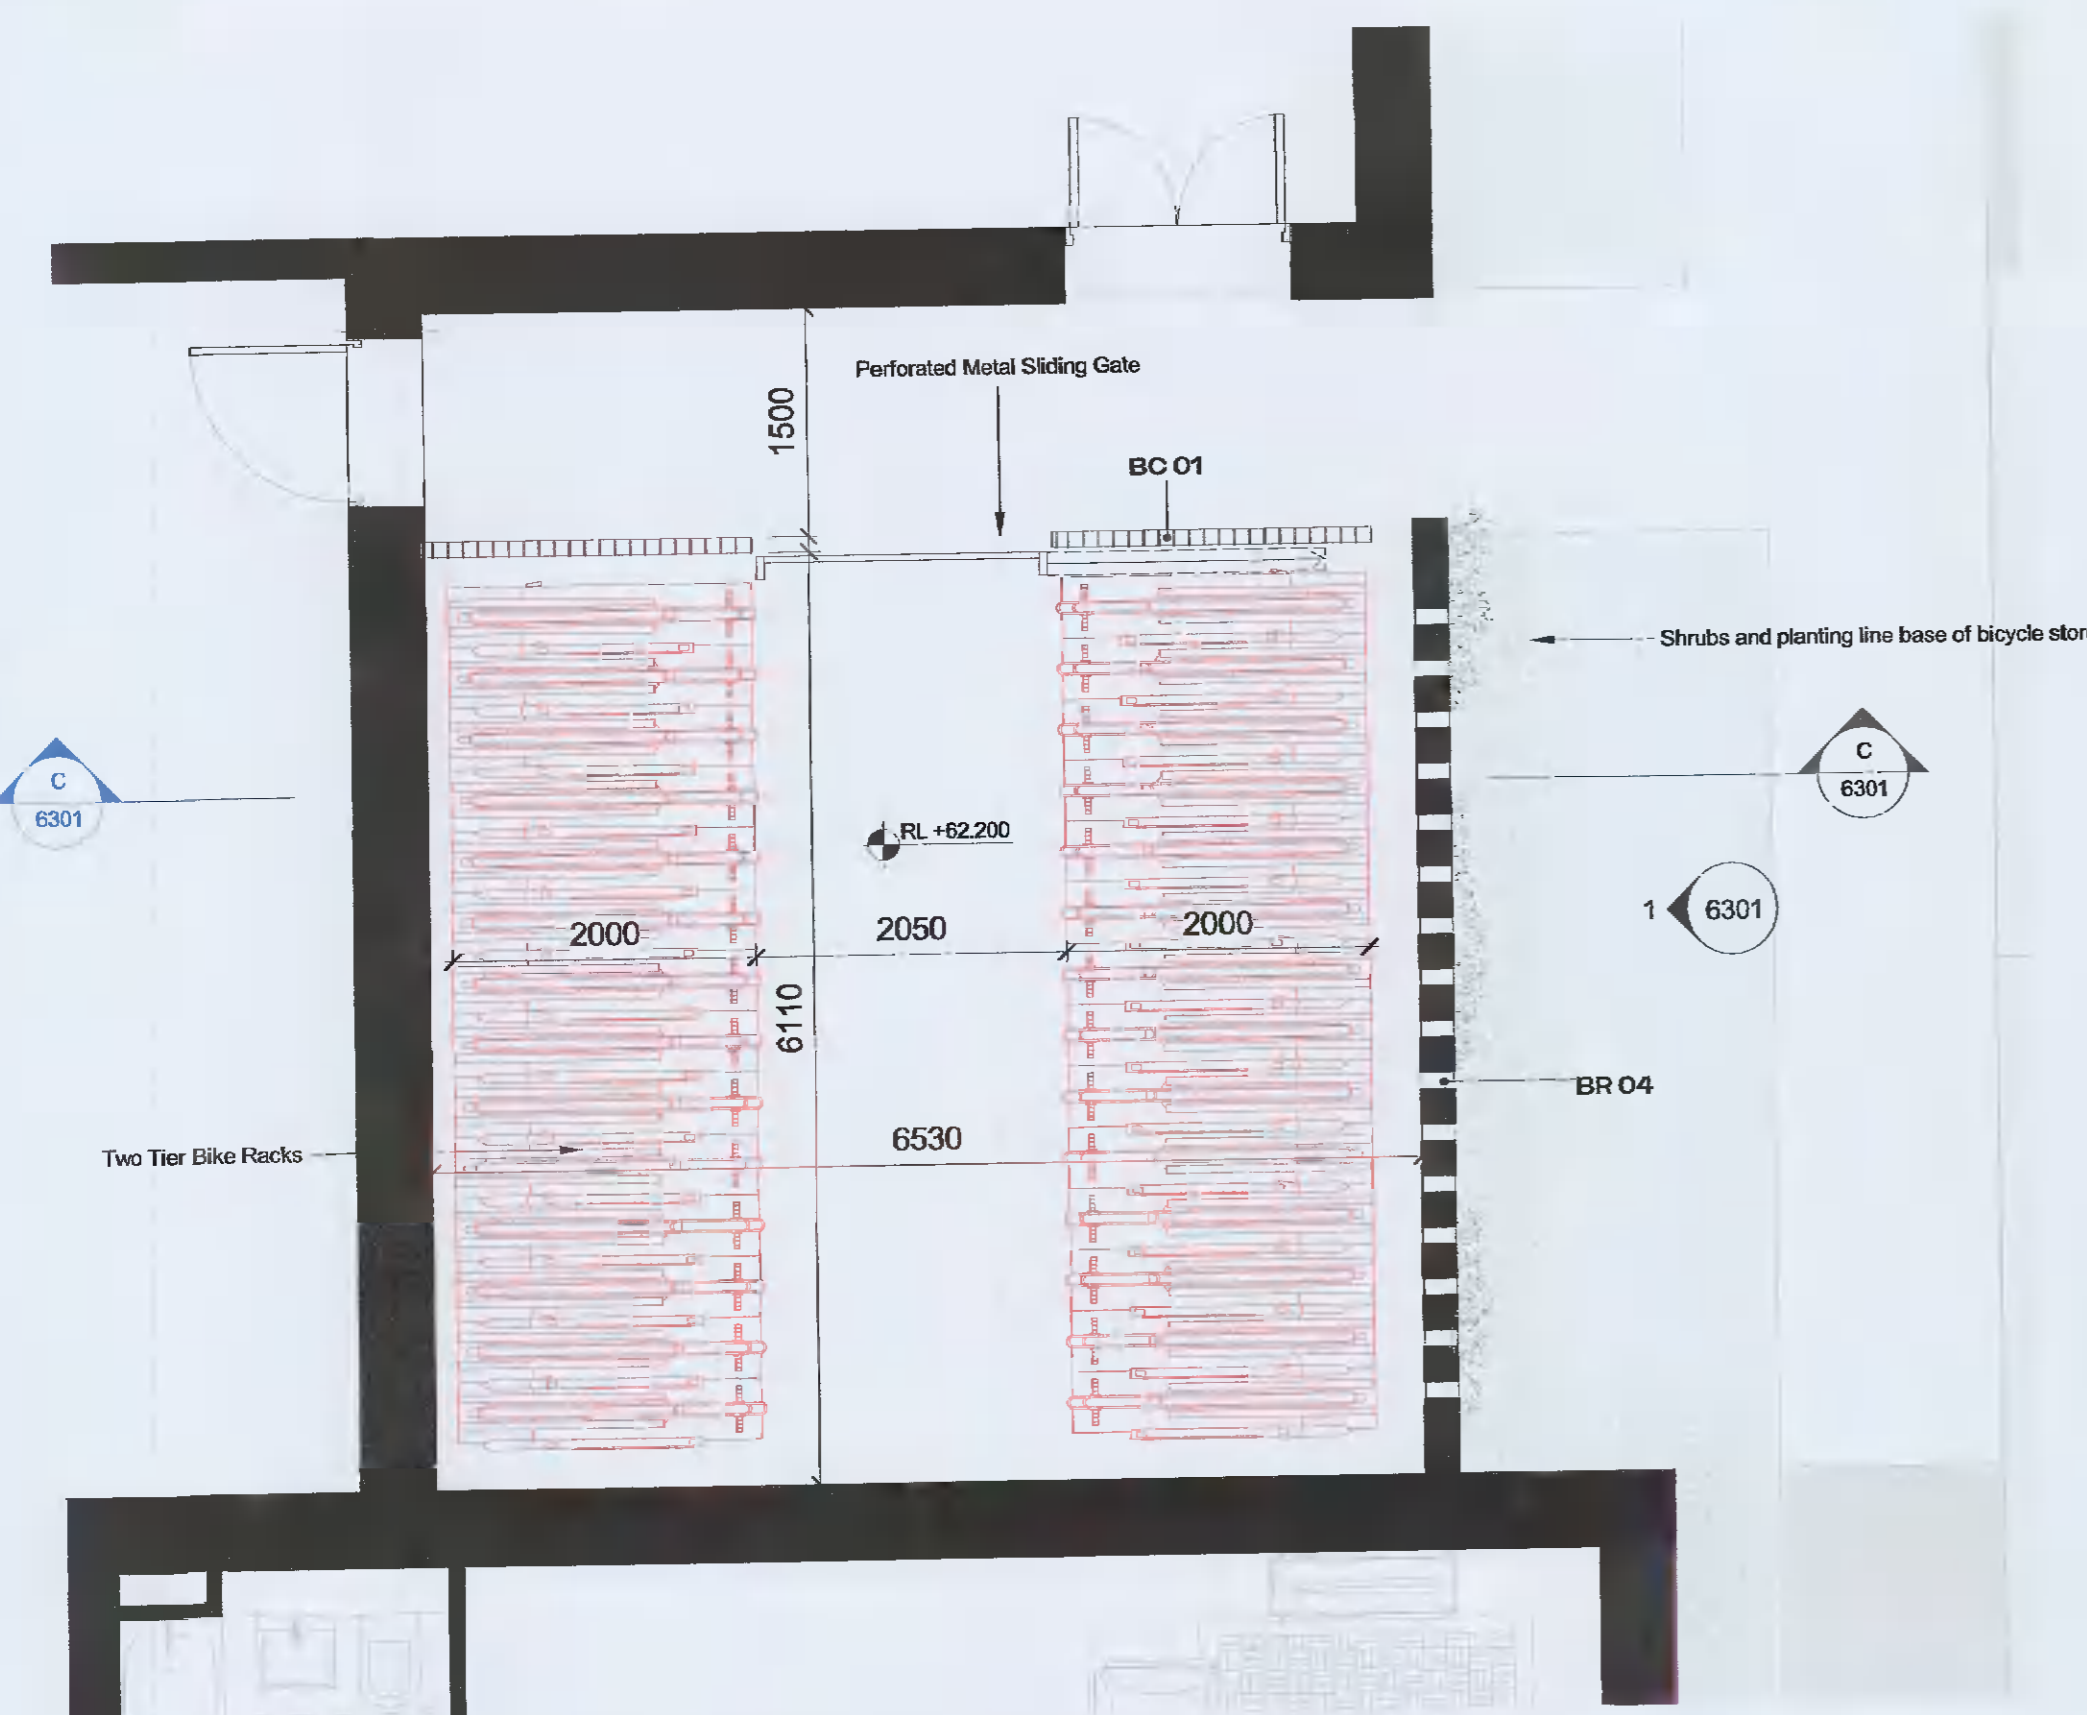

2 Block G1 Bicycle Store - Floor Plan  
1:50

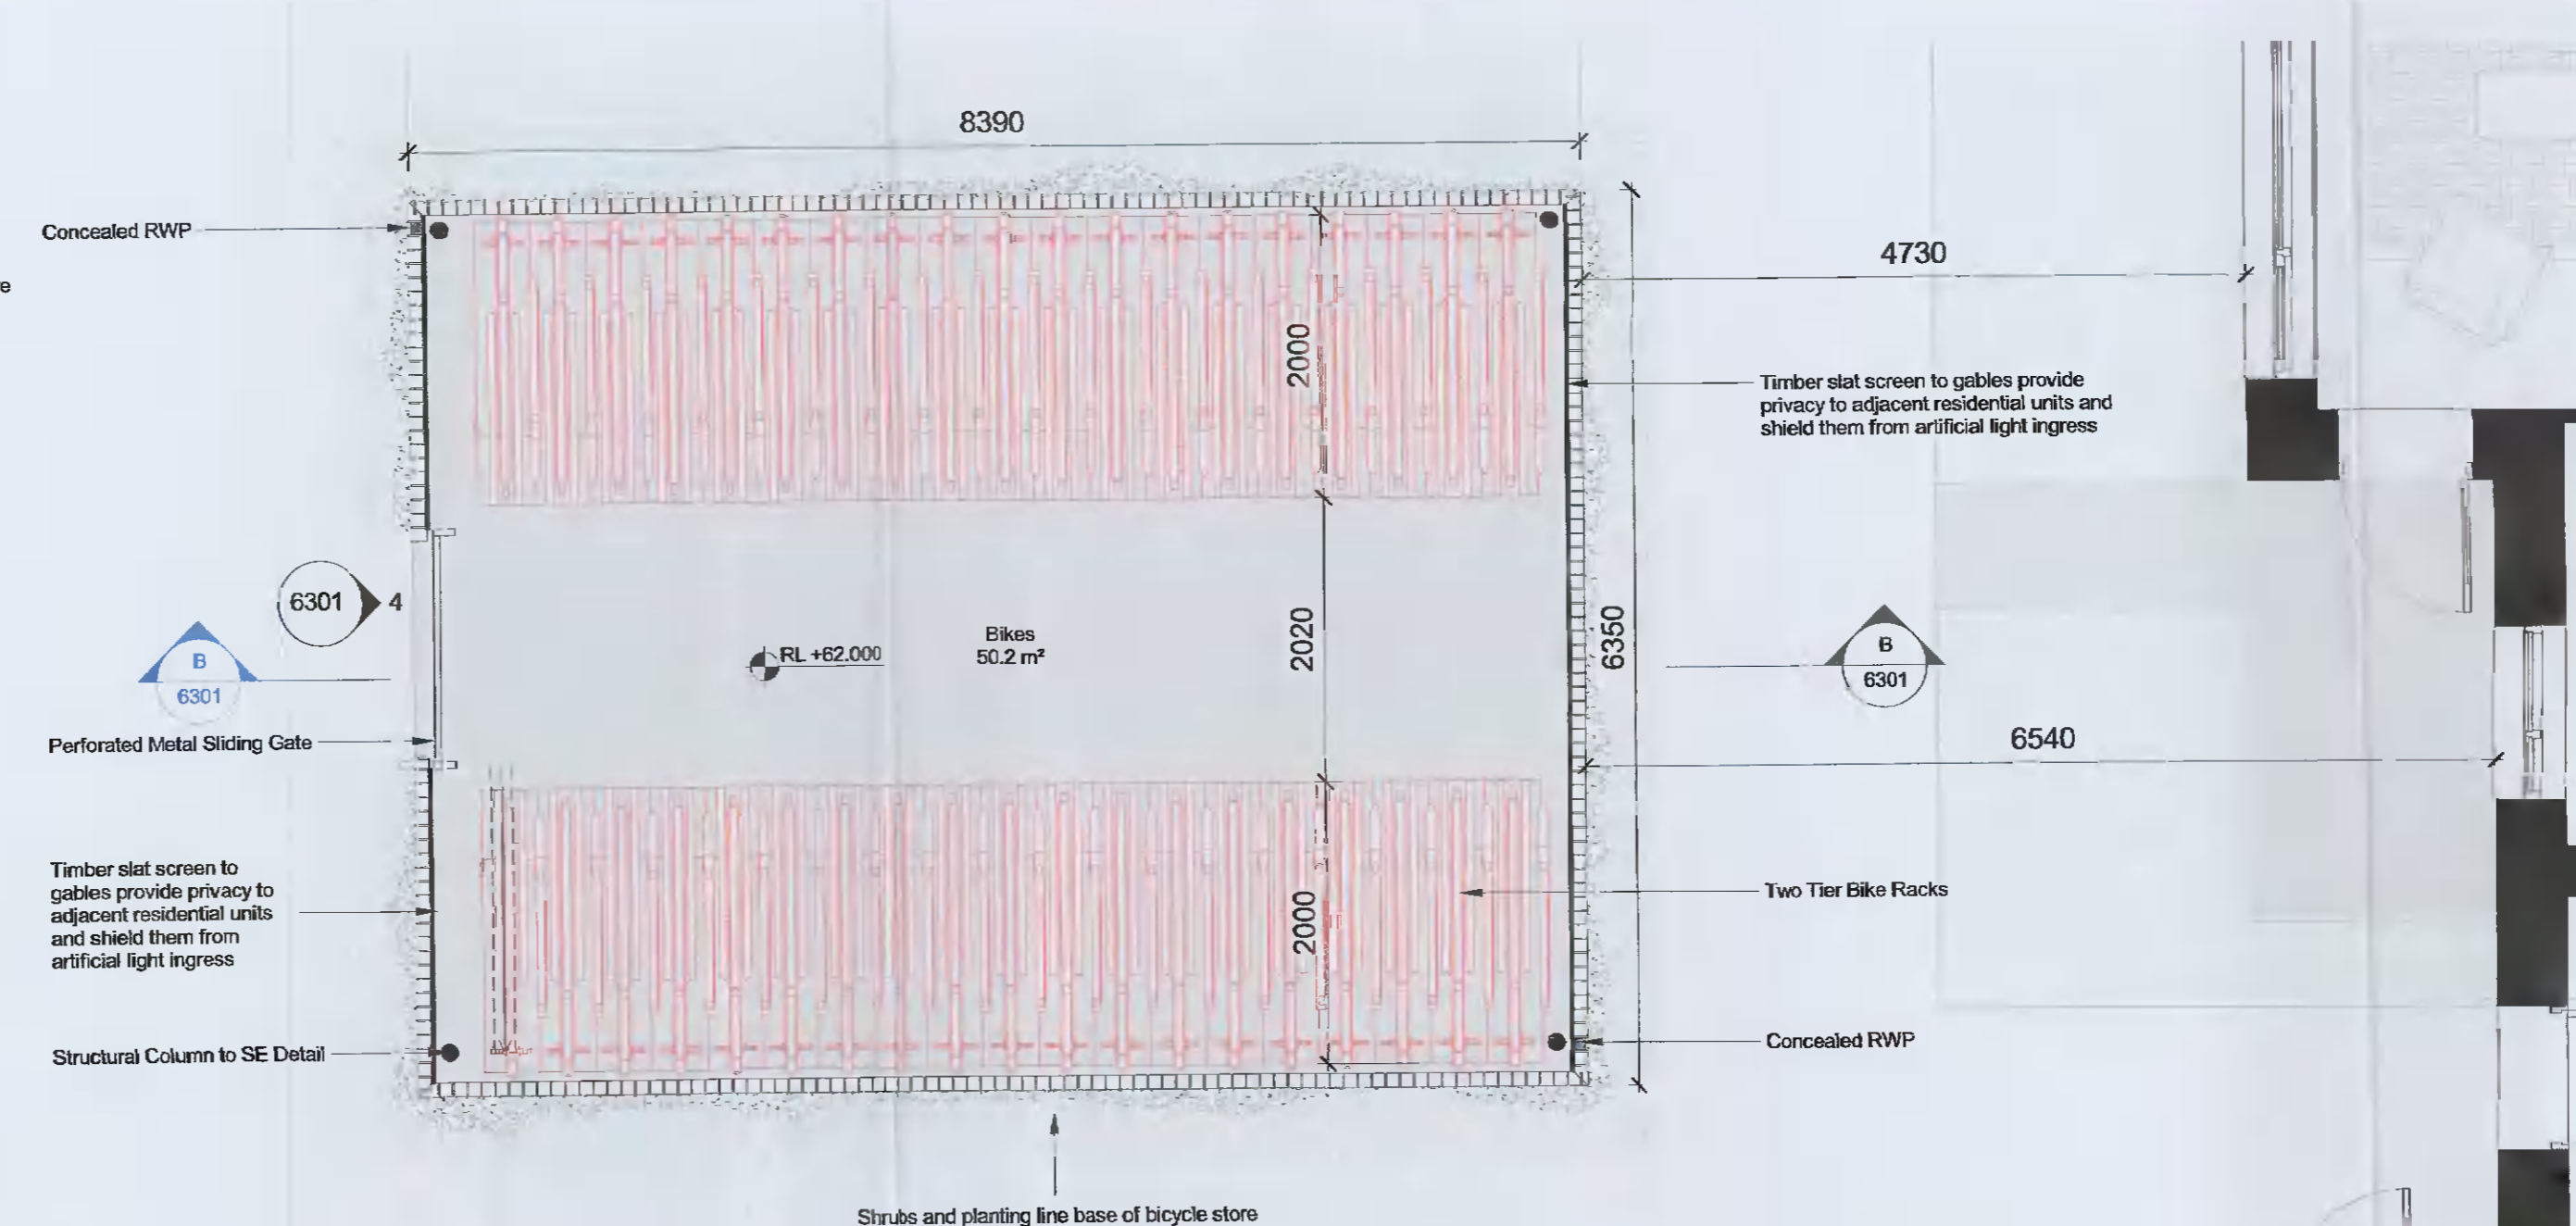

6 Southern Bicycle Store - Floor Plan  
1:50

RFI no. 4.

Pink bubble supercedes planning amendment application and relates to RFI Reg.Ref: SDZ21A/0020



ELEVATION MATERIAL LEGEND

- BC 01 SELECTED BICYCLE STORE RAILING
- BL 01 BALCONY SYSTEM WITH PPC METAL RAILING
- BL 02 BALCONY SYSTEM WITH GLAZED BALUSTRADE
- BR 01 SELECTED LIGHT COLOURED BRICK
- BR 02 SELECTED DARK COLOURED BRICK
- BR 03 SELECTED GLAZED BRICK
- BR 04 SELECTED HIT AND MISS BRICK
- BR 05 SELECTED GLAZED HIT AND MISS BRICK
- CW 01 SELECTED CURTAIN WALL GLAZING SYSTEM
- DR 01 SELECTED GLAZED ENTRANCE DOOR AND SIGNAGE
- ES 01 ESB DOORS
- GL 01 SELECTED DOUBLE GLAZED WINDOW SYSTEM
- RE 01 EXTERNAL INSULATED RENDER FINISH
- RL 01 SELECTED RAILING SYSTEM
- RS 01 SELECTED METAL RAINSCREEN CLADDING

REV	DATE	DESCRIPTION	CHK	DRN
P04	07/02/2022	ISSUED FOR FURTHER INFORMATION	RJ	HJL
P03				
P02				
P01				

STATUS CODE DESCRIPTION  
**ISSUED FOR FURTHER INFORMATION**

CLIENT  
**QUINTAIN IRELAND LTD.**

PROJECT  
**ADAMSTOWN STATION BLOCK G**

DRAWING  
**BLOCK G BICYCLE PARKING ENCLOSURES**

PROJECT NUMBER: 550749 DATE: 01/26/22  
SCALE@ A1: As indicated DRAWN/CHECKED: SH/RJ

STATUS CODE: A1 DRAWING NUMBER: ADC-HJL-G-XX-DR-A-6301 REVISION: P04

**Henry J Lyons**

Architecture + Interiors henryjlyons.com 353 1 888 3333 info@henryjlyons.com 51 54 Pearse Street Dublin D02 KA66