



2 Northern Bicycle Store - West Elevation  
1 : 50

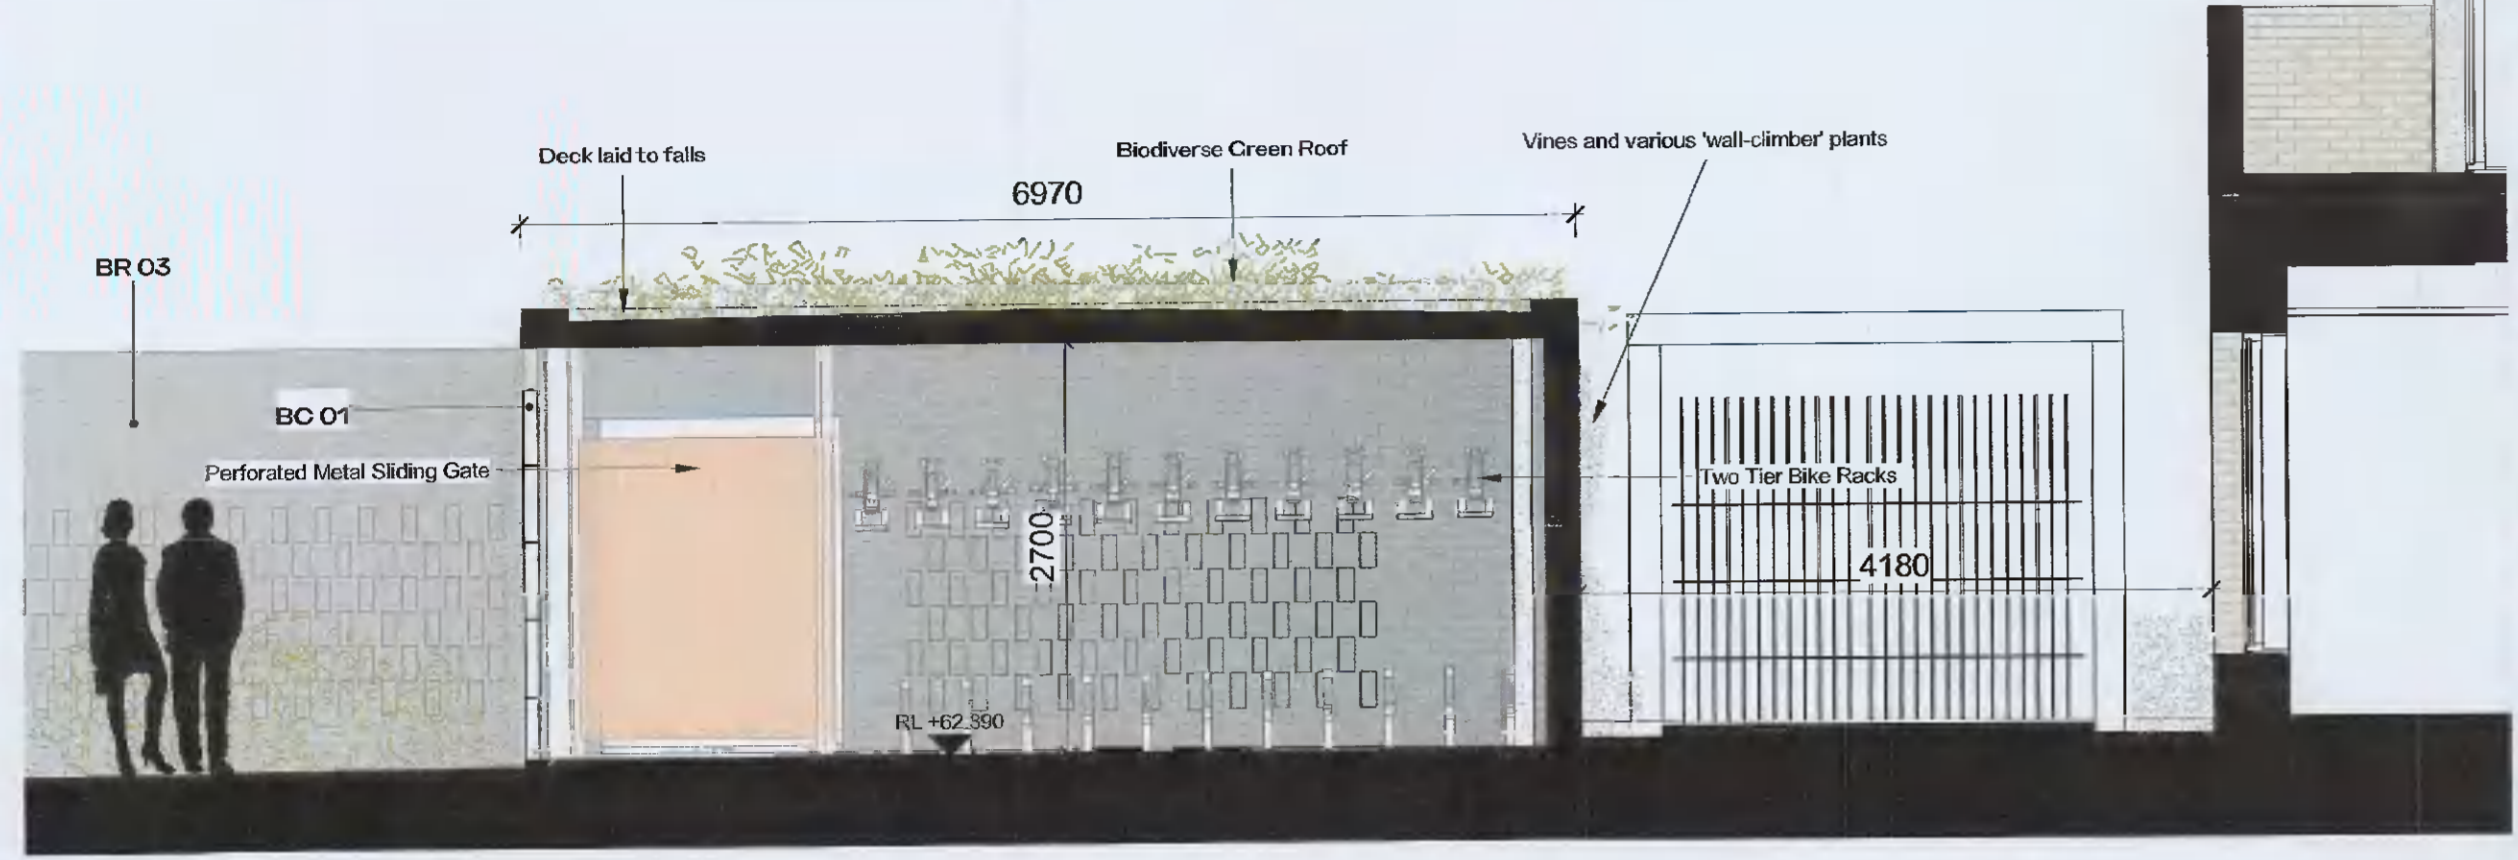

A Northern Bicycle Store - Section A-A  
1 : 50

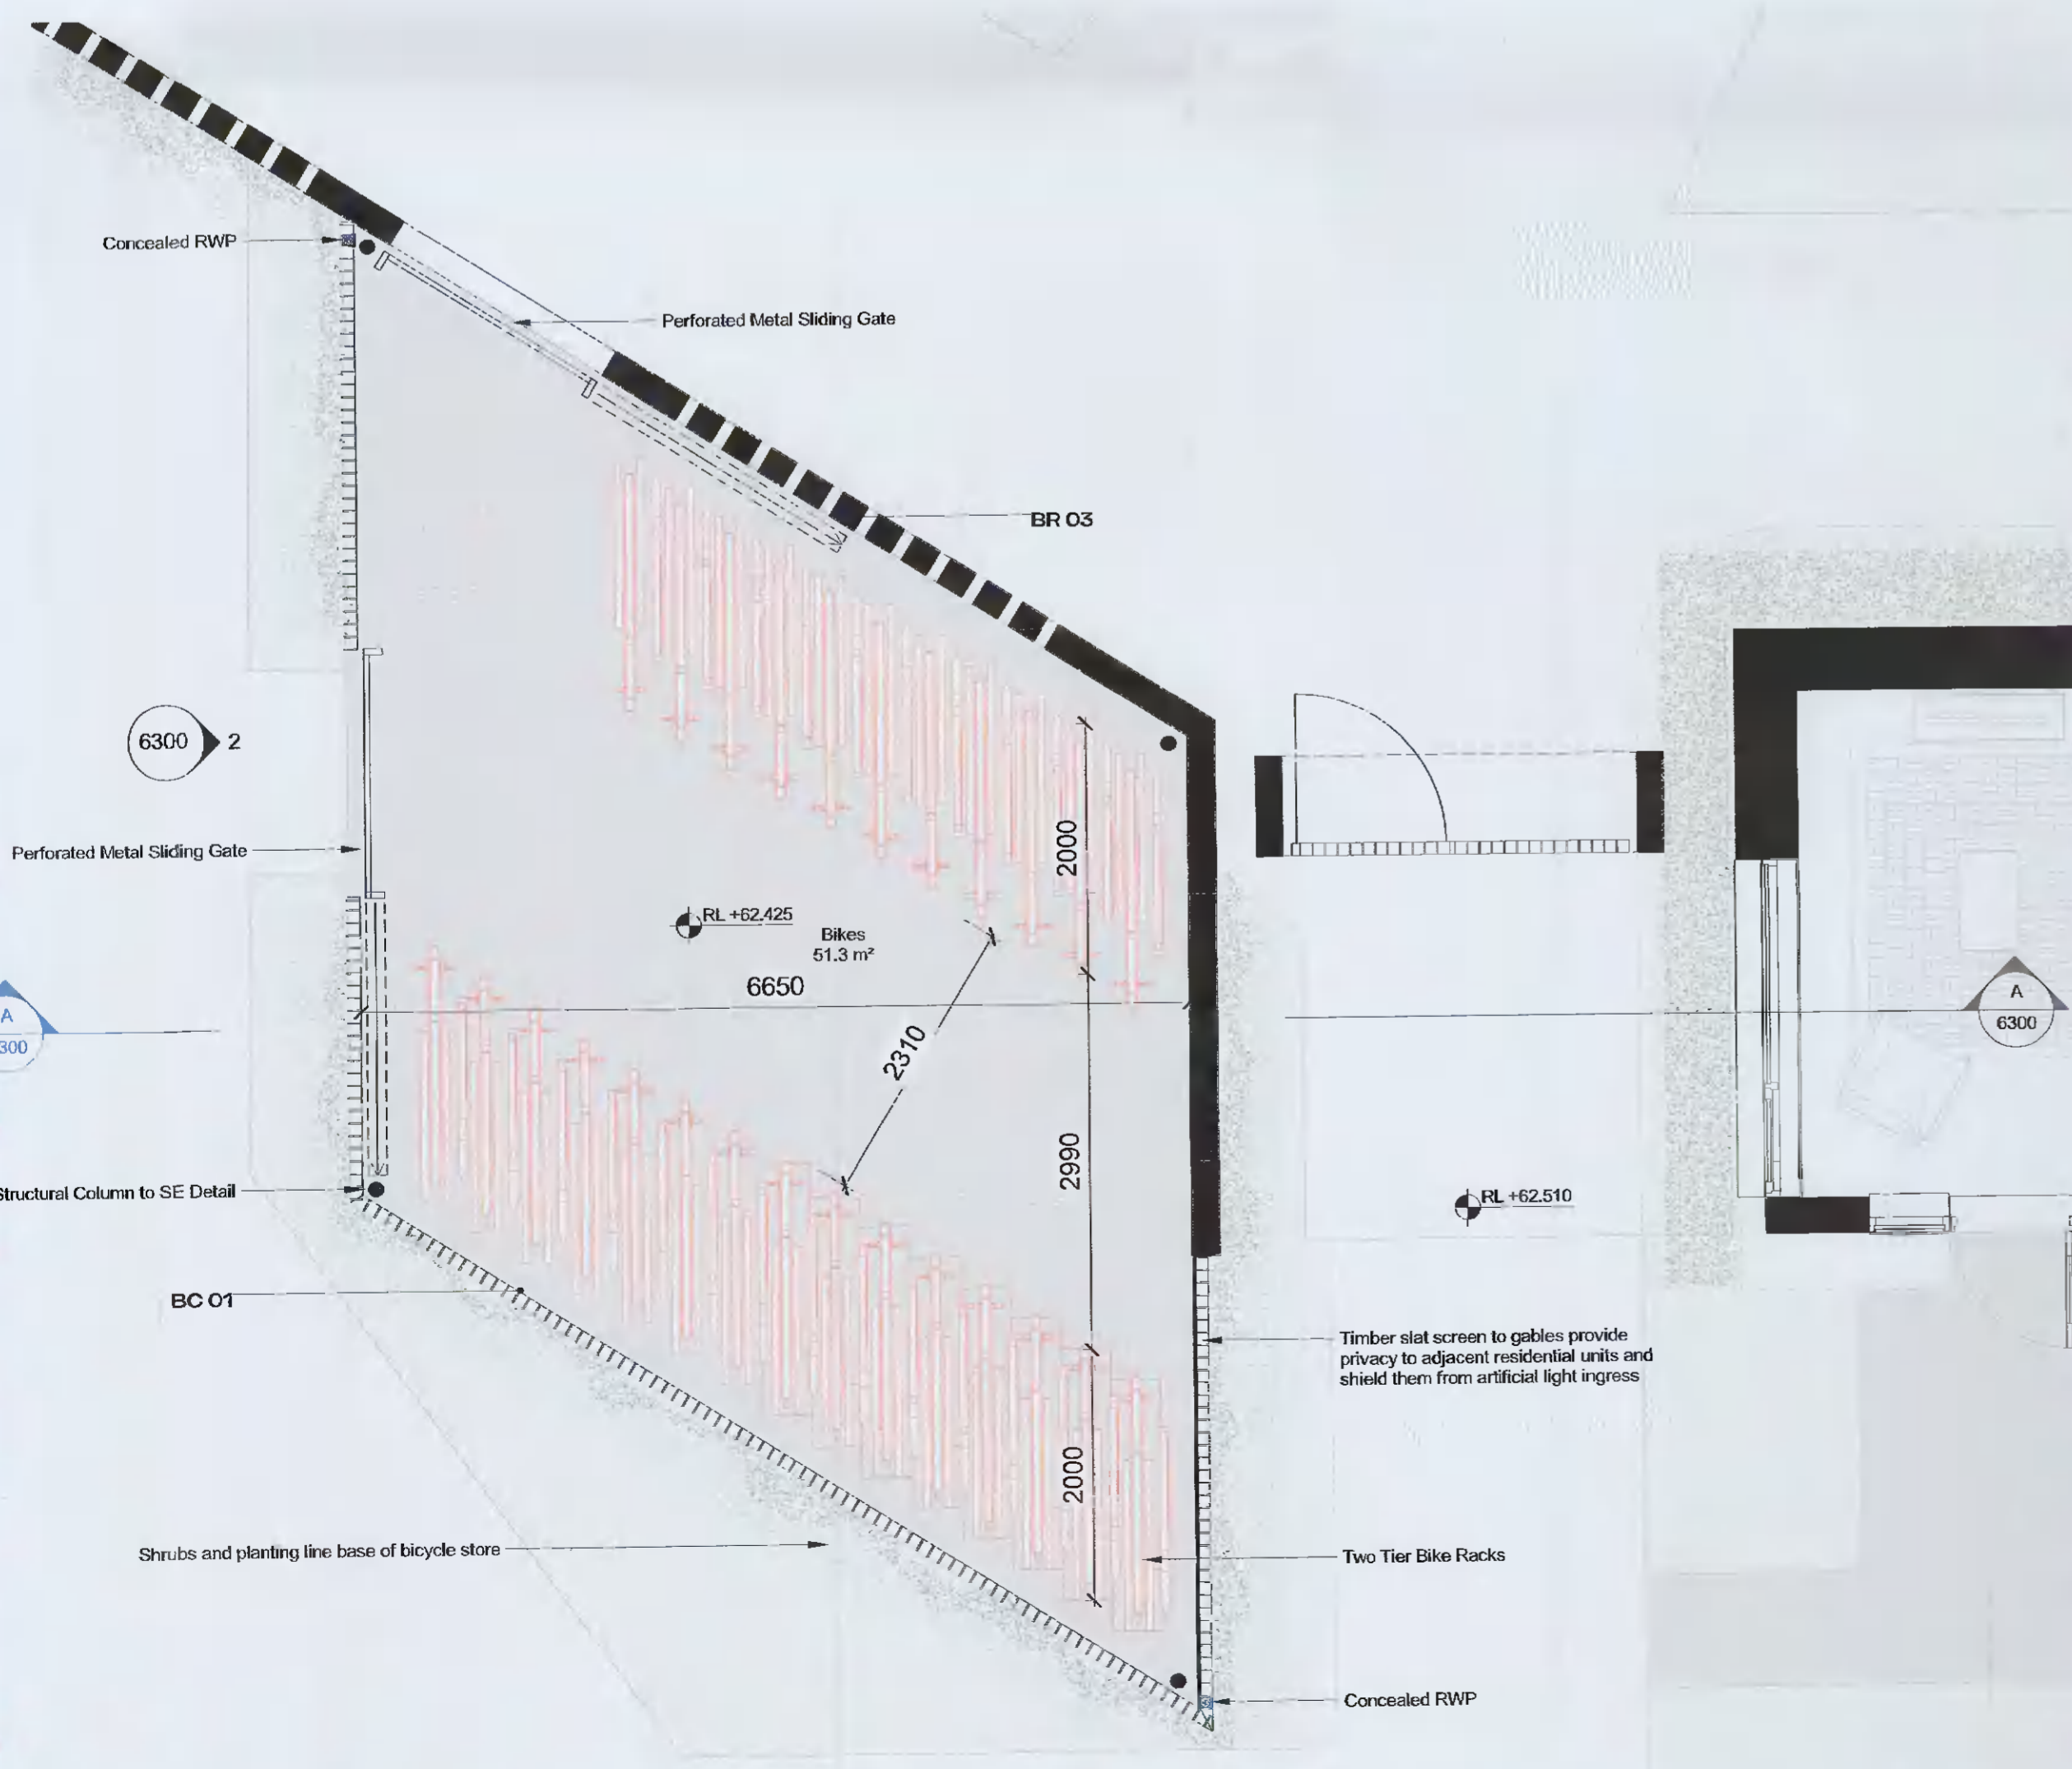


4 Northern Bicycle Store - Floor Plan  
1 : 50

REFERENCE IMAGES - 'GREENED' BIKE ENCLOSURES




RFI no. 1

REFERENCE IMAGES - PERFORATED METAL GATES AND GRAPHICS

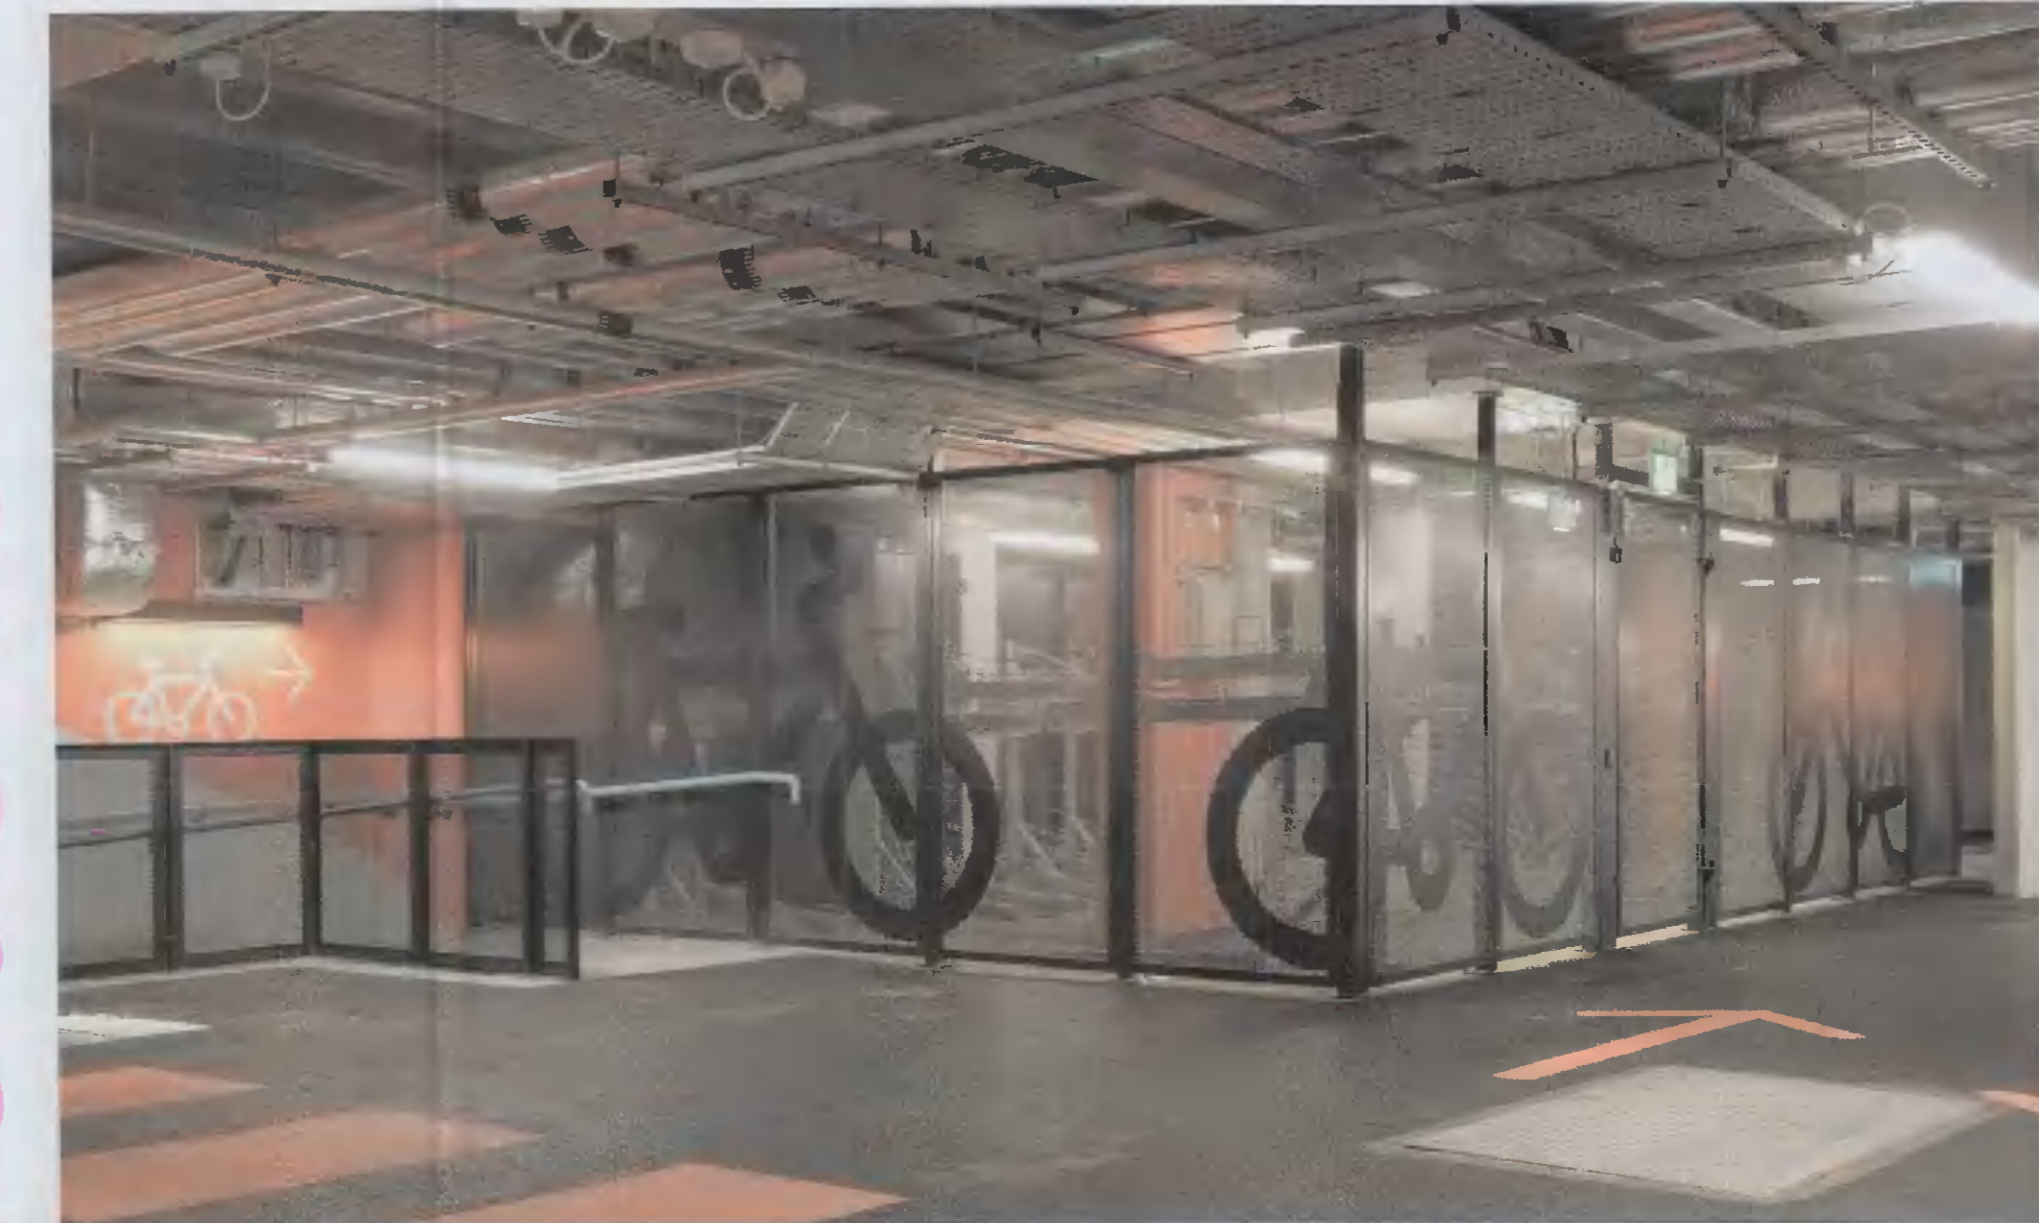

ALL DIMENSIONS TO BE CHECKED ON SITE  
NO DIMENSIONS TO BE SCALED FROM THIS DRAWING  
DRAWING IS TO BE READ IN CONJUNCTION WITH RELEVANT CONSULTANTS DRAWINGS

Pink bubble supercedes planning amendment application and relates to RFI Reg.Ref: SDZ21A/0020

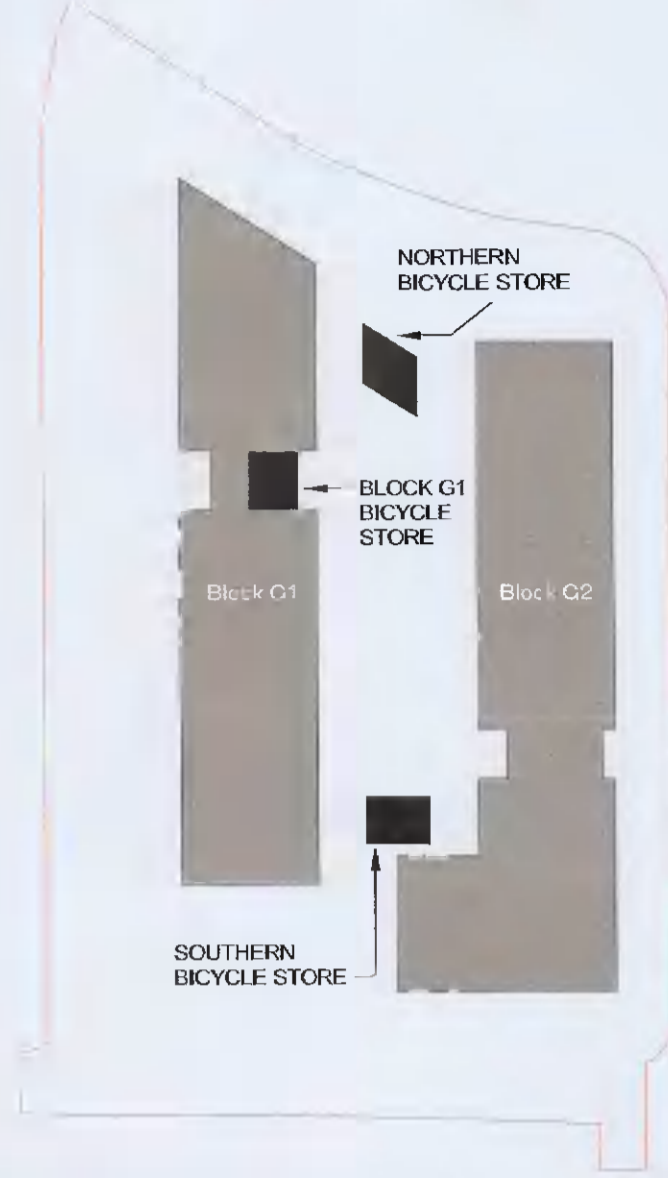

ELEVATION MATERIAL LEGEND

- BC 01 SELECTED BICYCLE STORE RAILING
- BL 01 BALCONY SYSTEM WITH PPC METAL RAILING
- BL 02 BALCONY SYSTEM WITH GLAZED BALUSTRADE
- BR 01 SELECTED LIGHT COLOURED BRICK
- BR 02 SELECTED DARK COLOURED BRICK
- BR 03 SELECTED GLAZED BRICK
- BR 04 SELECTED HIT AND MISS BRICK
- BR 05 SELECTED GLAZED HIT AND MISS BRICK
- CW 01 SELECTED CURTAIN WALL GLAZING SYSTEM
- DR 01 SELECTED GLAZED ENTRANCE DOOR AND SIGNAGE
- ES 01 ESB DOORS
- QL 01 SELECTED DOUBLE GLAZED WINDOW SYSTEM
- RE 01 EXTERNAL INSULATED RENDER FINISH
- RL 01 SELECTED RAILING SYSTEM
- RS 01 SELECTED METAL RAINSCREEN CLADDING

REV	DATE	DESCRIPTION	CHK	DRN
P04	07/02/2022	ISSUED FOR FURTHER INFORMATION	RJ	HJL
P03	11/10/2021	ISSUED FOR PLANNING APPROVAL	RJ	SH
P02				
P01				

STATUS CODE DESCRIPTION  
ISSUED FOR FURTHER INFORMATION

CLIENT  
QUINTAIN IRELAND LTD.

PROJECT  
ADAMSTOWN STATION BLOCK G

DRAWING  
BLOCK G BICYCLE PARKING ENCLOSURES

PROJECT NUMBER  
950749

DATE  
01/06/22

SCALE@ A1:  
As indicated

DRAWN/CHECKED:  
SH/RJ

STATUS CODE: DRAWING NUMBER REVISION  
A1 ADC-HJL-G-XX-DR-A-6300 P04

Henry J Lyons

Architecture + Interiors  
henryjlyons.com +353 1 888 3333 info@henryjlyons.com 51-54 Pearse Street Dublin D02 K466