


Legend:

Irish Transverse Mercator (ITM)
MALIN HEAD LEVELLING DATUM
OSI Licence No.: 50145077

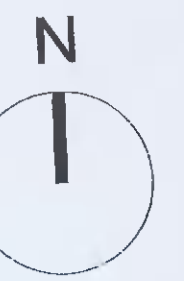

Red dashed line indicates extent of amendments to proposal from previous planning application SDZ21A/0007

Pink bubble supercedes planning amendment application and relates to RFI Reg.Ref: SDZ21A/0020


RFI no. 1. (a)

Major Modifications:
Removal of corridor access to podium on first floor and adjustments in size and shape of other residential Units

Minor Modifications:
Marginal adjustments to Unit dimensions and areas, pertaining mostly to unit layout widths or lengths reset due to a modified structural grid

RFI no. 1. (d)

A Residential Unit introduced

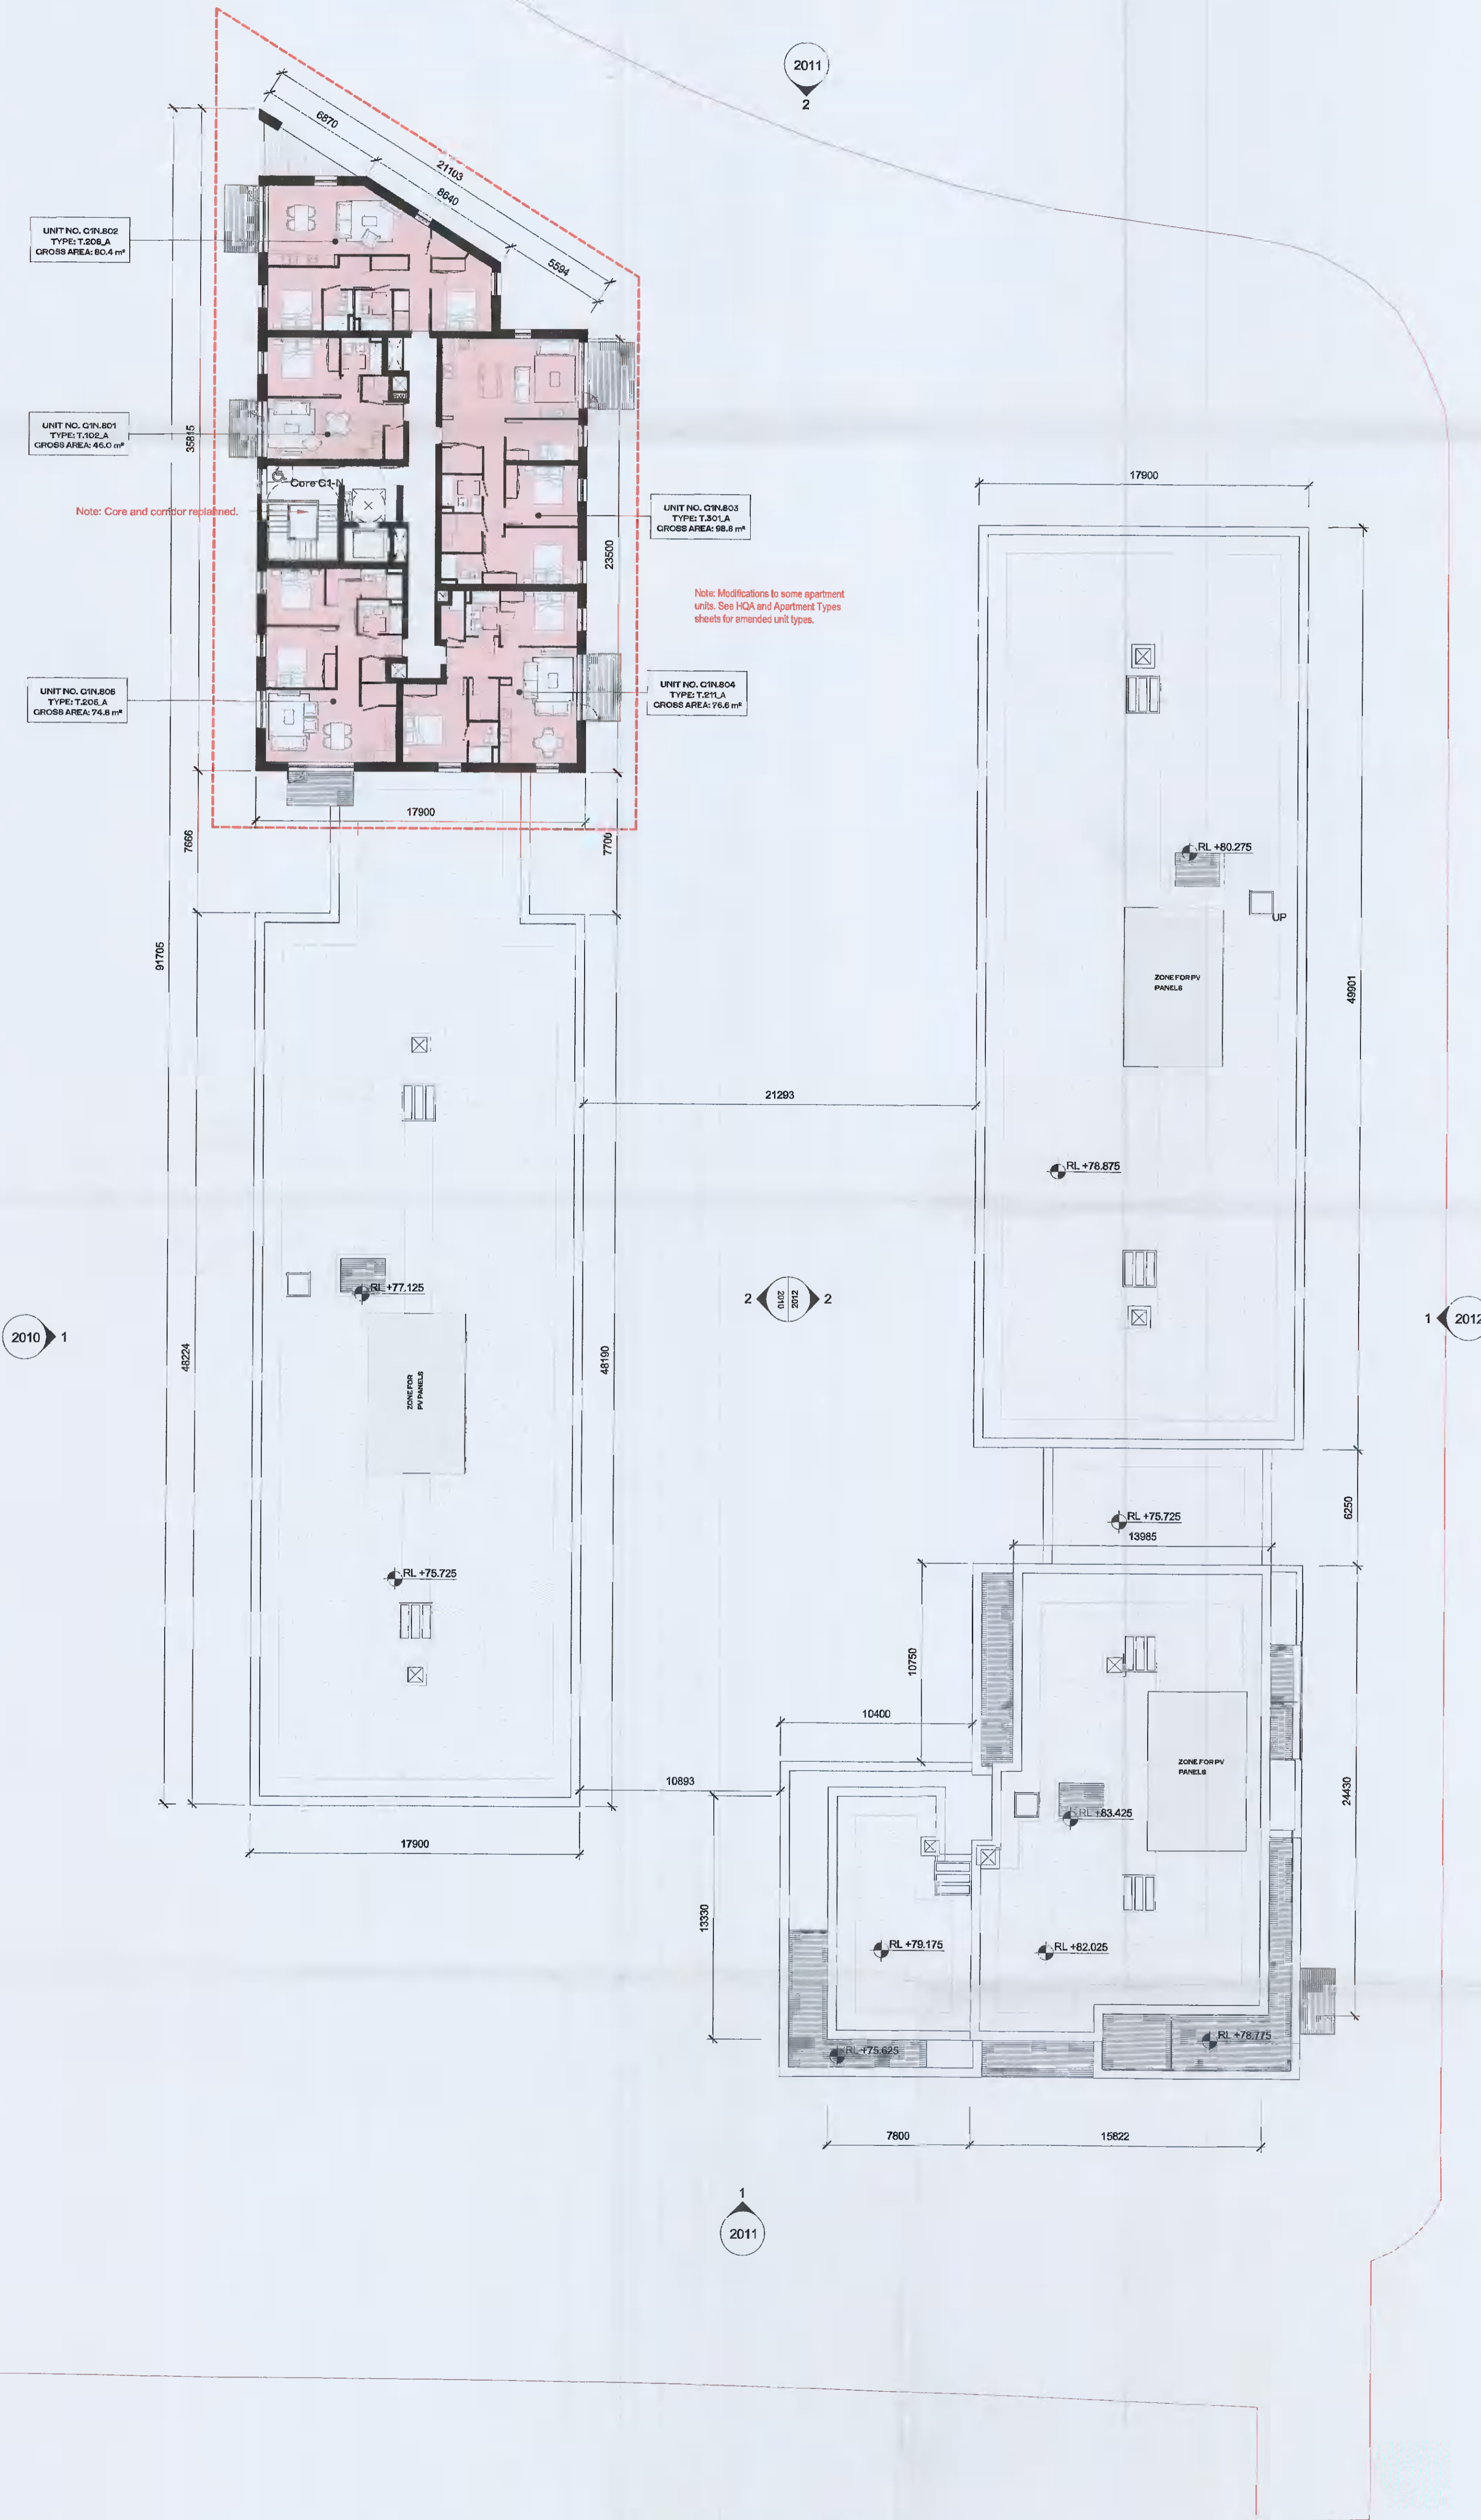

2010 1

2012 2

2012 1

2011 1

HJL Drawing Number on previously lodged planning application (SDZ21A/0007)
ADC-HJL-G-08-DR-A-1018 Revision (P02)

REV	DATE	DESCRIPTION	RJ	EA	CKH	DRN
P04	07/02/2022	ISSUED FOR FURTHER INFORMATION	RJ	HJL		
P03	11/10/2021	ISSUED FOR PLANNING APPROVAL	RJ	SH		
P02	13/08/2021	ISSUED FOR FURTHER INFORMATION	DB	EA		
P01	13/04/2021	ISSUED FOR PLANNING APPROVAL	RJ	EA		

STATUS CODE DESCRIPTION
ISSUED FOR FURTHER INFORMATION

CLIENT
QUINTAIN IRELAND LTD.

PROJECT
ADAMSTOWN STATION BLOCK G

DRAWING
GENERAL ARRANGEMENT - LEVEL 08 - EIGHT FLOOR PLAN

PROJECT NUMBER	DATE	
950749	13/08/21	
SCALE@ A1:	DRAWN/CHECKED:	
As indicated	EA/DB	
STATUS CODE:	DRAWING NUMBER	REVISION
A1	ADC-HJL-G-08-DR-A-1018	P04

1 GA - 08 - EIGHTH FLOOR - PLANNING
1 : 200