



NOTES

1. THIS DRAWING TO BE READ IN CONJUNCTION WITH RELEVANT ARCHITECTS AND ENGINEERS DRAWINGS.
2. FIGURED DIMENSIONS ONLY TO BE TAKEN FROM THIS DRAWING. ALL DIMENSIONS TO BE CHECKED ON SITE. ENGINEER TO BE INFORMED IMMEDIATELY OF ANY DISCREPANCIES BEFORE WORK PROCEEDS.

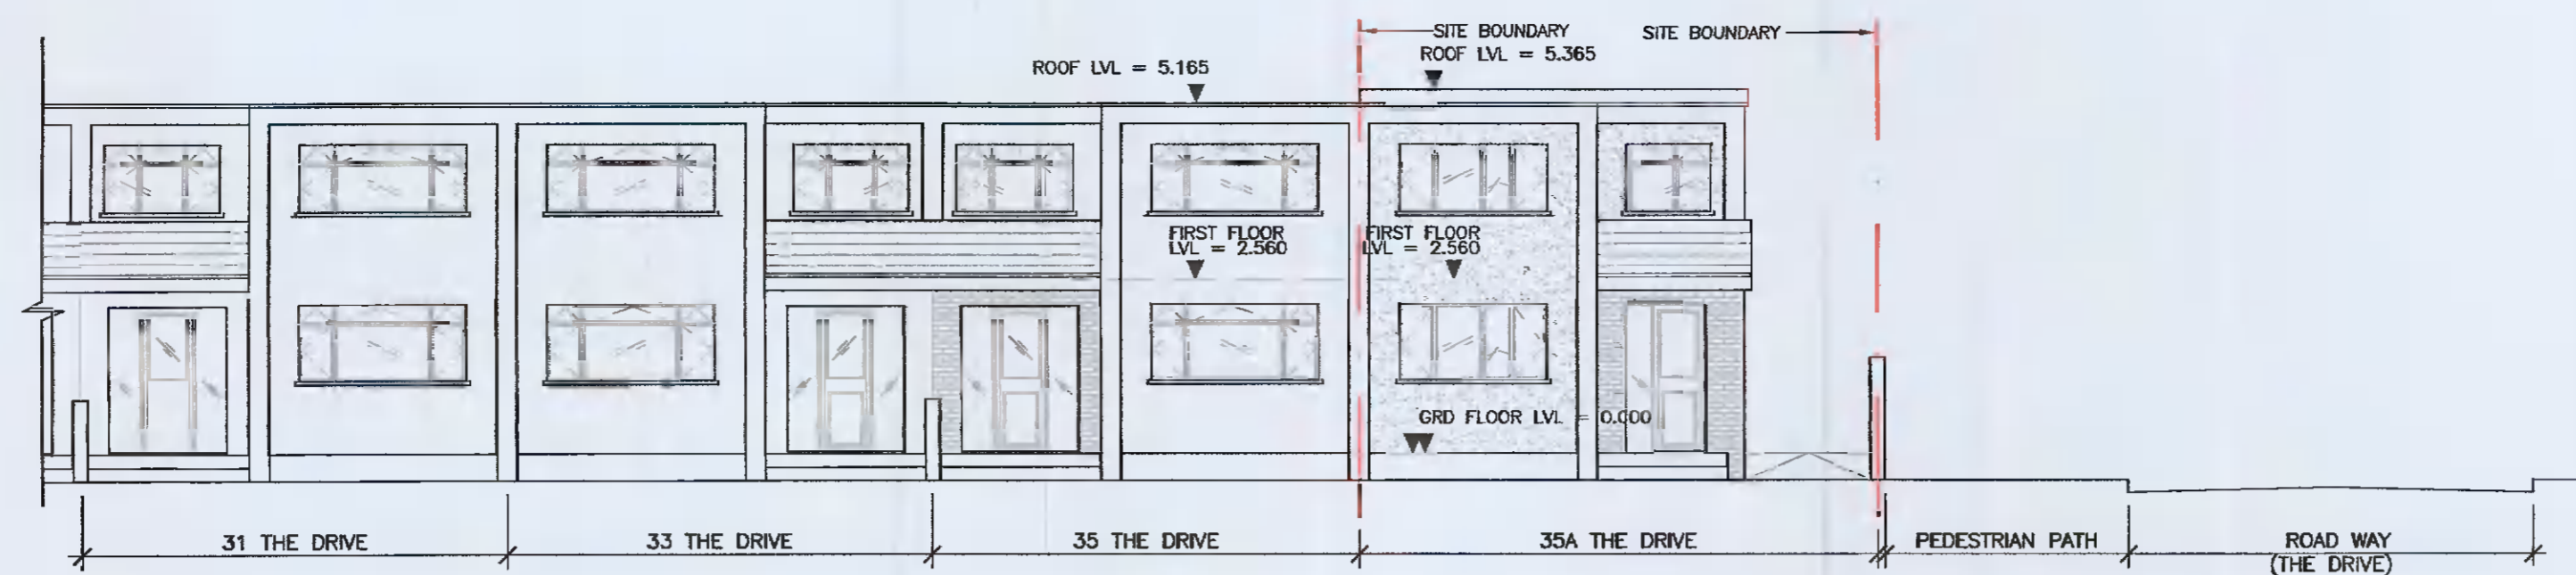


**EXISTING CONTINUOUS FRONT ELEVATION**  
SCALE 1:100

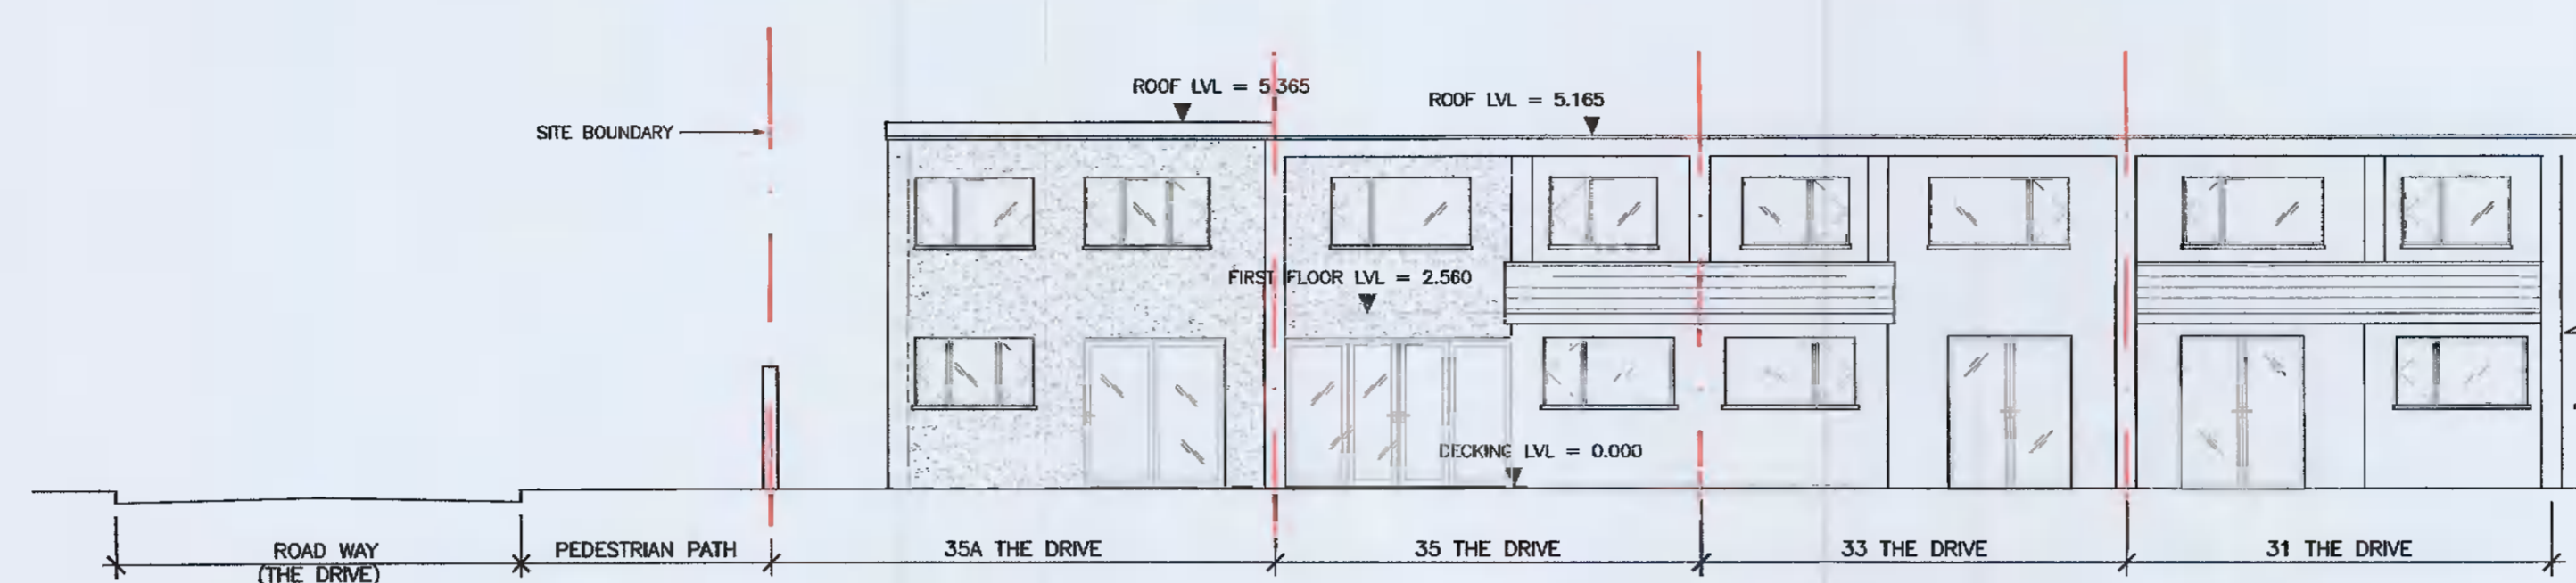

**EXISTING CONTINUOUS REAR ELEVATION**  
SCALE 1:100



**PROPOSED CONTINUOUS FRONT ELEVATION**  
SCALE 1:100

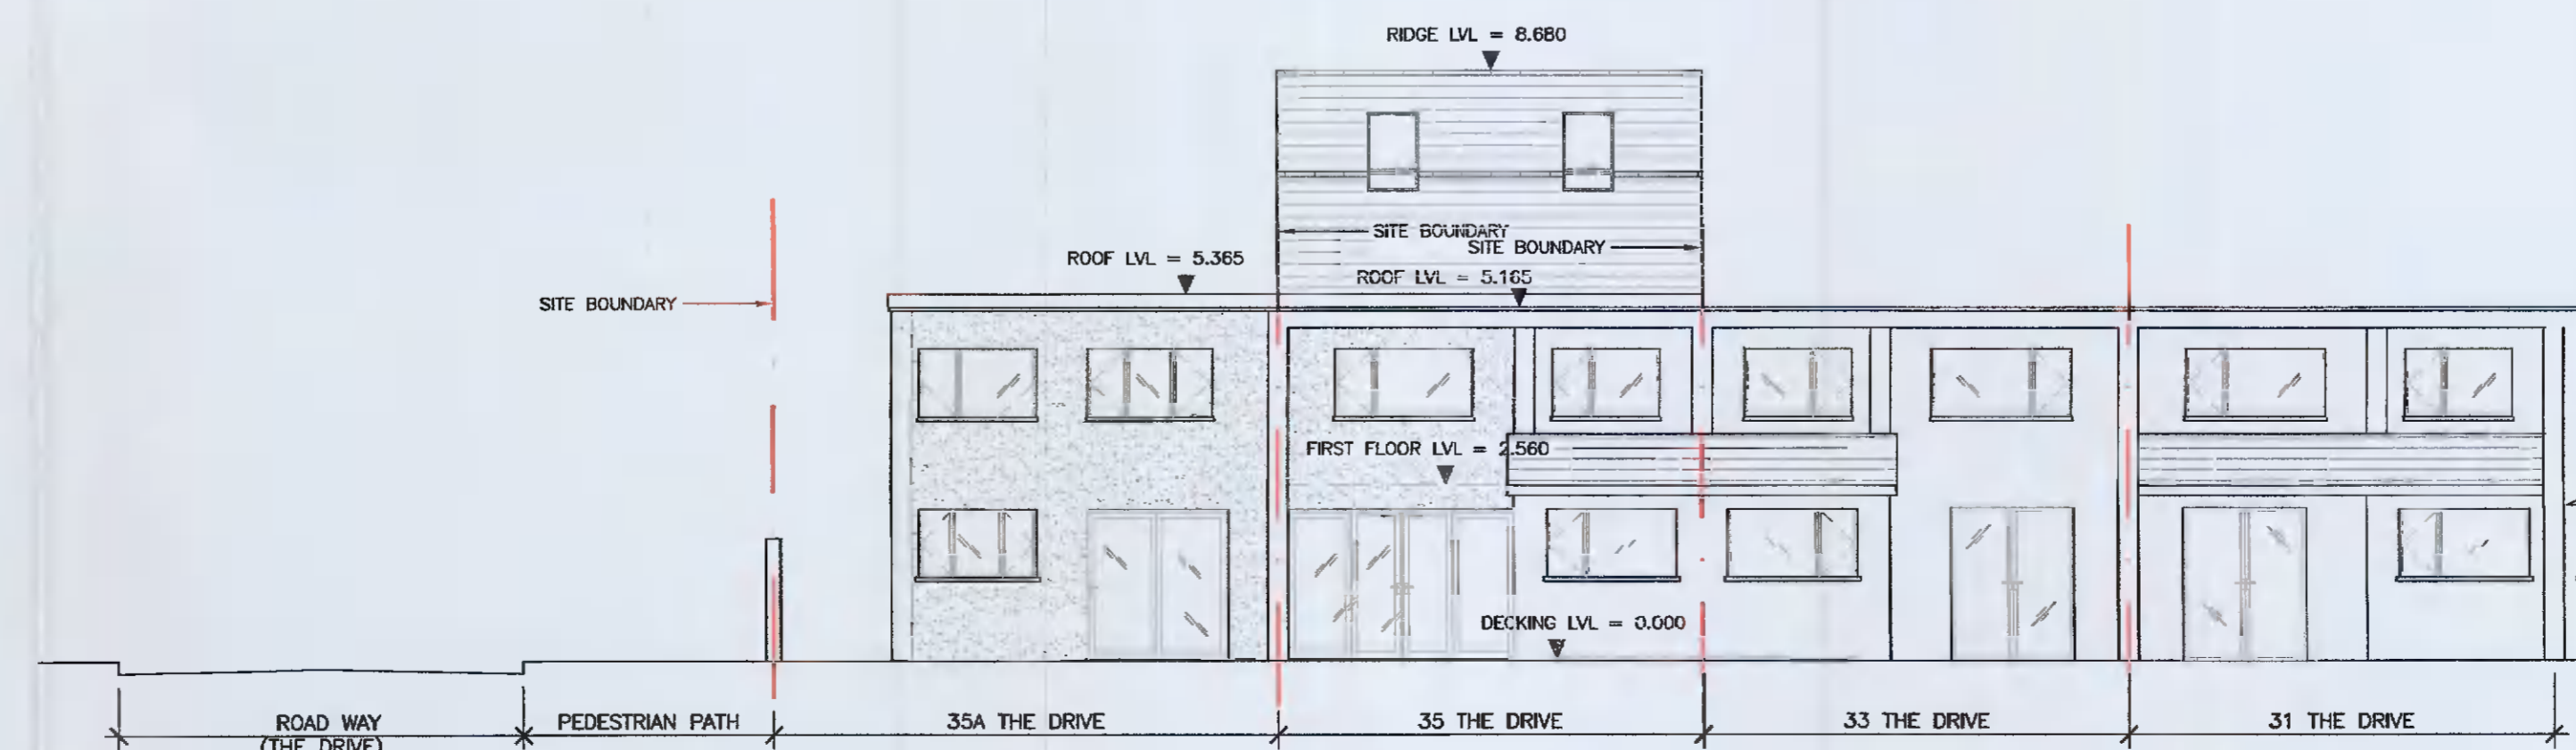

**PROPOSED CONTINUOUS REAR ELEVATION**  
SCALE 1:100

**Coughlan Consulting Engineering**  
Consulting Structural & Civil Engineering  
25 Kiltipper Avenue  
Aylesbury  
Tullaghan  
Dublin 24  
Tel: 086 2872337 EMAIL: robertcoughlan@gmail.com

Drawing Status  
**For Planning**  
Project  
35 The Drive, Millbrook Lawns, Dublin 24, D24 V2FW

Client  
Carl Mc Donnell  
Title  
Existing & Proposed Continuous Elevations

| scale | date    | drawn | chk | job.no | drawn | rev. |
|-------|---------|-------|-----|--------|-------|------|
| 1:50  | 02.2011 | TS    | TS  | 21001  | 02    |      |