


Site Contiguous Sectional West Elevation 01
SCALE: 1:500 @A1

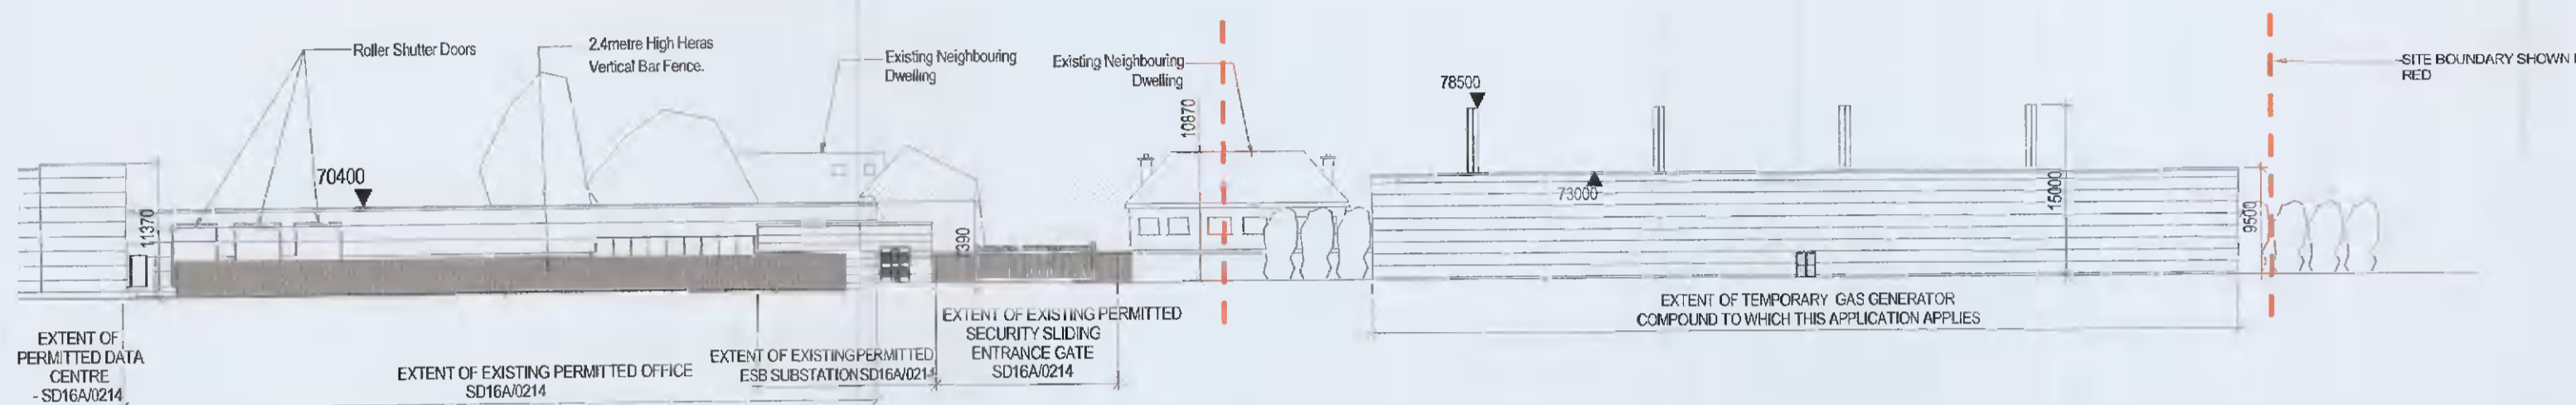


Site Contiguous Sectional East Elevation 02 02
SCALE: 1:500 @A1



Site Contiguous Sectional South Elevation 03 03
SCALE: 1:500 @A1



Site Contiguous Sectional North Elevation 04 04
SCALE: 1:500 @A1

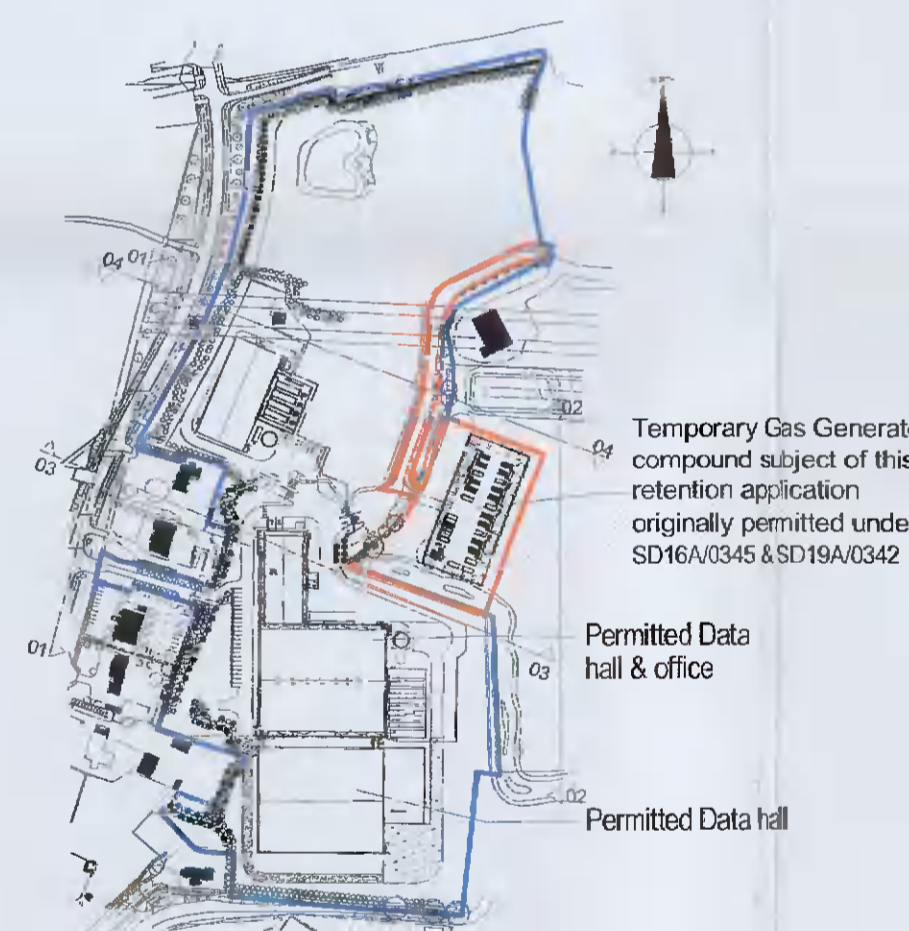

Keyplan
SCALE: NTS

Henry J Lyons

Architecture + Interiors
henryjlyons.com

+353 1 688 3333
info@henryjlyons.com

51-54 Parnass Street
Dublin D02 KA66



BCEI
BURR COMPUTER ENVIRONMENTS, INC.
10400 Rodgers Road
Houston, Texas 77074

Phone: 281-374-8644
Fax: 281-374-8992



PINNACLE
CONSULTING ENGINEERS

WOOLVERSTONE HOUSE, 61 BERNERS STREET
LONDON, W1T 3NJ
Tel: 0207 0433410




Retention - Temp. Gas Generator
GRANGE CASTLE, DUBLIN, IRELAND

Rev	Date	Revision Note	Issued To	Author

PERMIT ITEM NUMBER

KEY PLAN

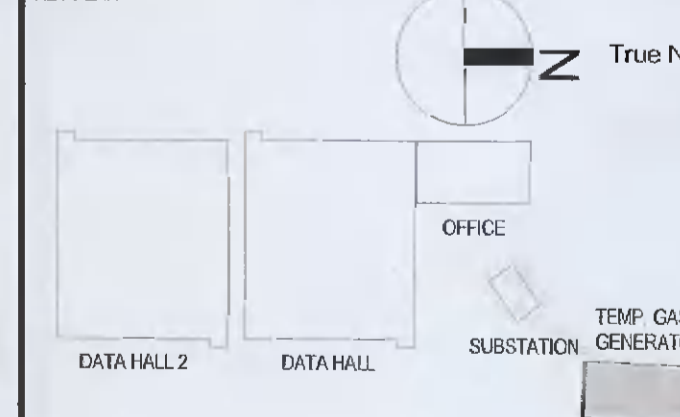

SEAL/SIGNATURE

CONTIGUOUS SITE SECTIONAL ELEVATIONS

Scale: 1:500@A1

DRAWN: JM
REVIEW: DG
PROJECT NO.: 950681

SHEET NO:
A-H-100

© GENSLER 2016
All rights reserved, including but not limited to The Copyright, Design and Patents Act 1988
Do not scale from drawings. All discrepancies to be reported to Genstar architect immediately
All dimensions to be verified by contractor on site before any works