

THIS DRAWING IS THE PROPERTY OF MORGAN ARCHITECTS AND IS ISSUED ON THE CONDITION THAT IT IS NOT REPRODUCED, DISCLOSED OR COPIED TO ANY UNAUTHORISED PERSON WITHOUT WRITTEN CONSENT.

DO NOT SCALE OFF THIS DRAWING USE FIGURED DIMENSIONS ONLY.

REPORT ALL DISCREPANCIES TO THE ARCHITECT. ALL WORK TO BE CARRIED OUT IN ACCORDANCE WITH THE CURRENT BUILDING REGULATIONS.

rev	date	note	by


ITM CENTRE PT. COORDS
713684.728352

DESCRIPTION


MAP SHEETS
1:1000
3301-03 3301-08

OS: Authorised Internet Map


Authorised Internet Map
OS is a registered trademark of Ordnance Survey
© Crown Copyright and Ordnance Survey 2017

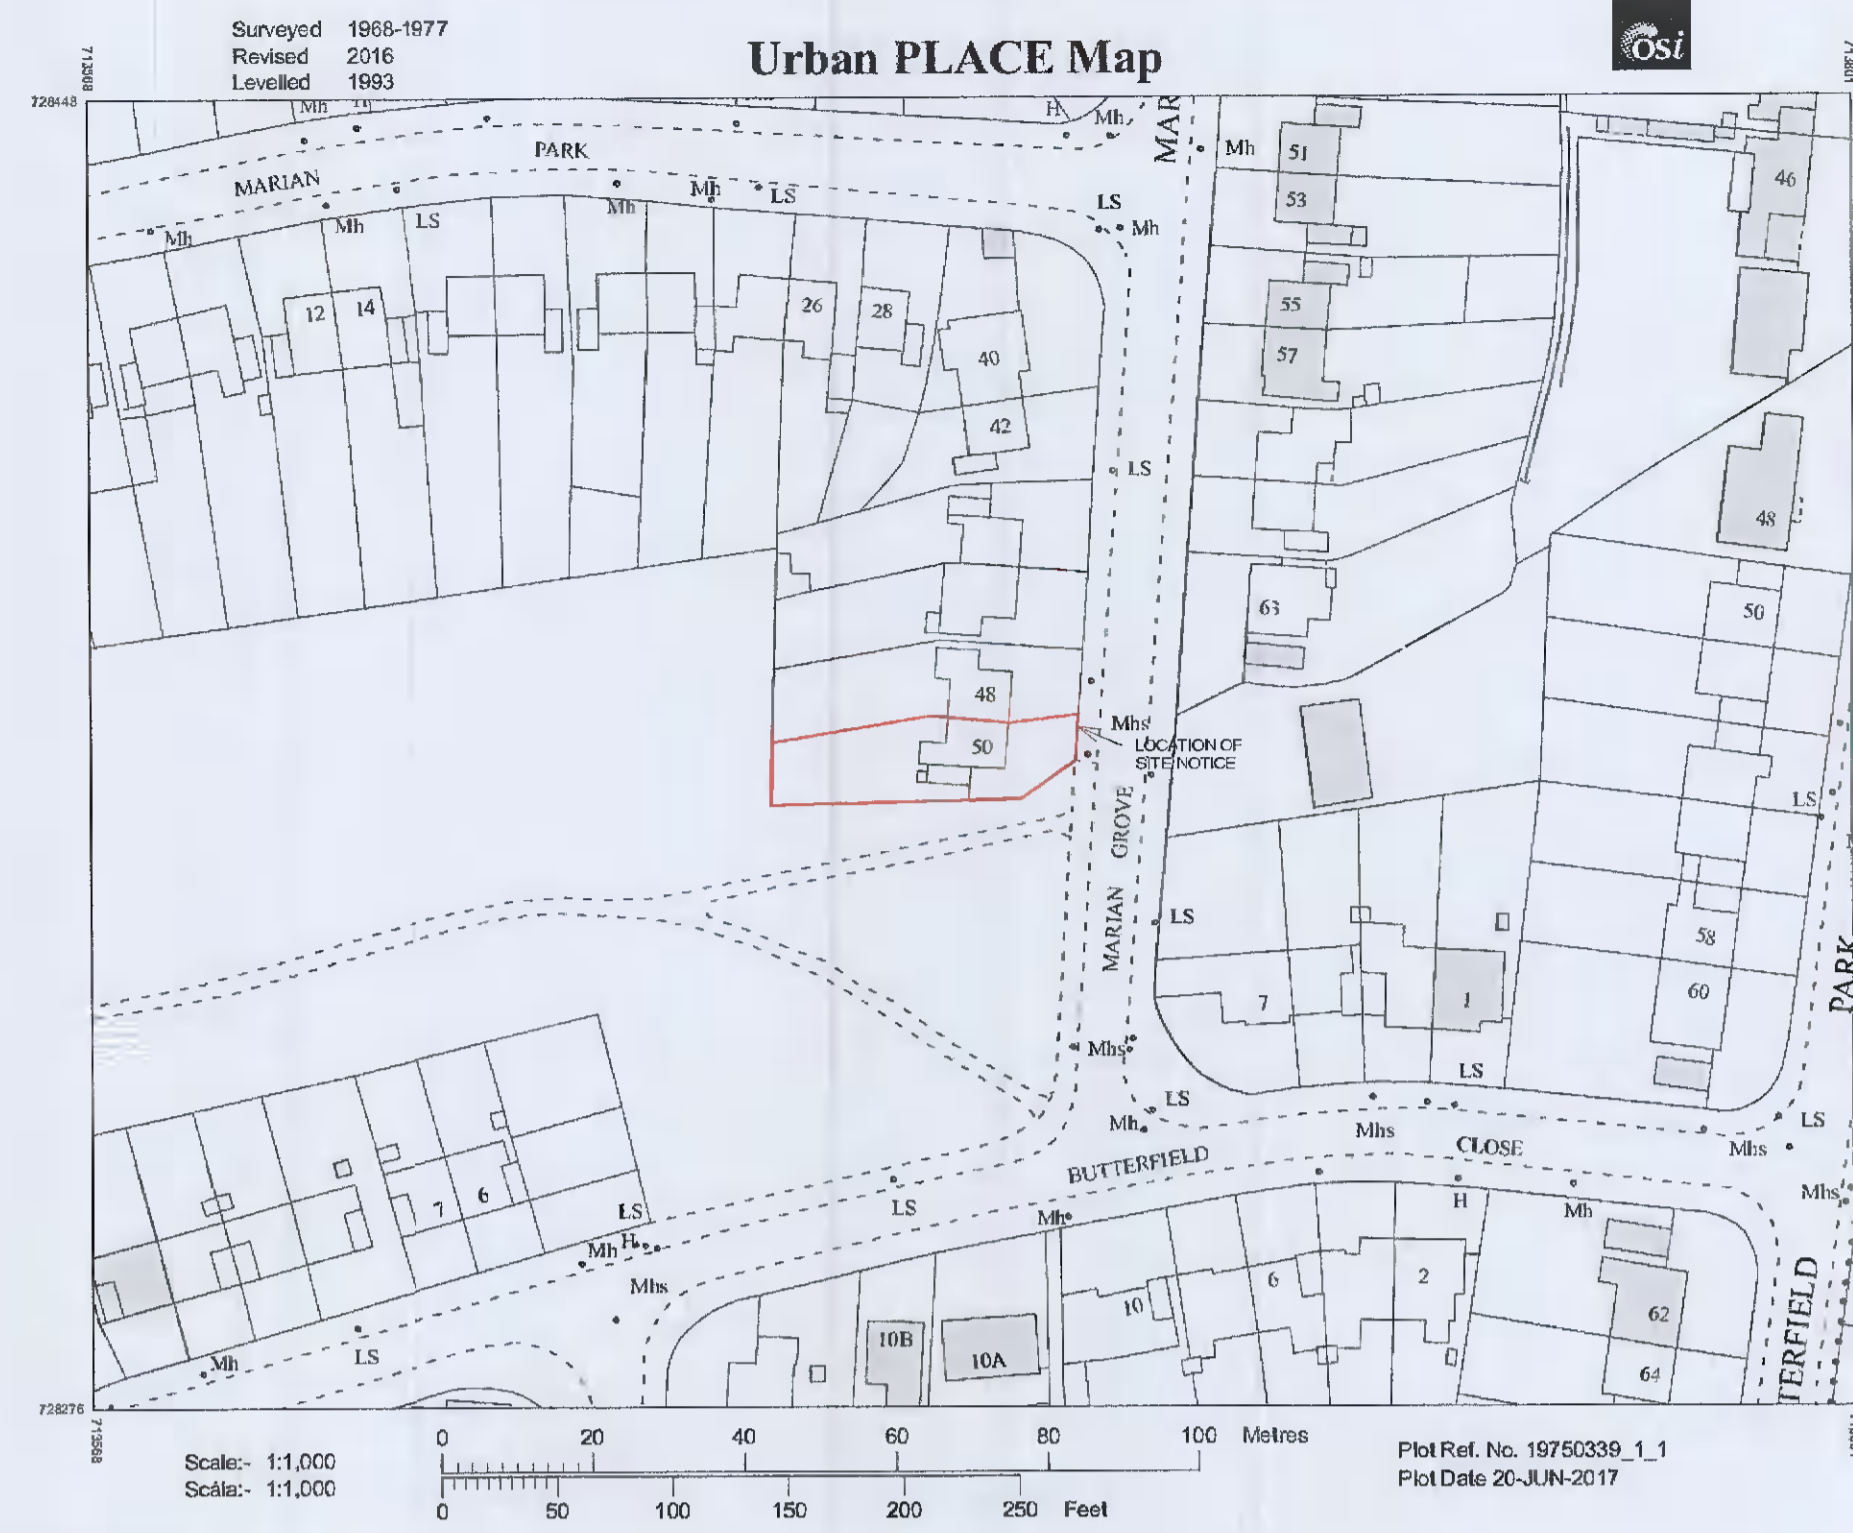

SITE LOCATION MAP
scale 1:1000

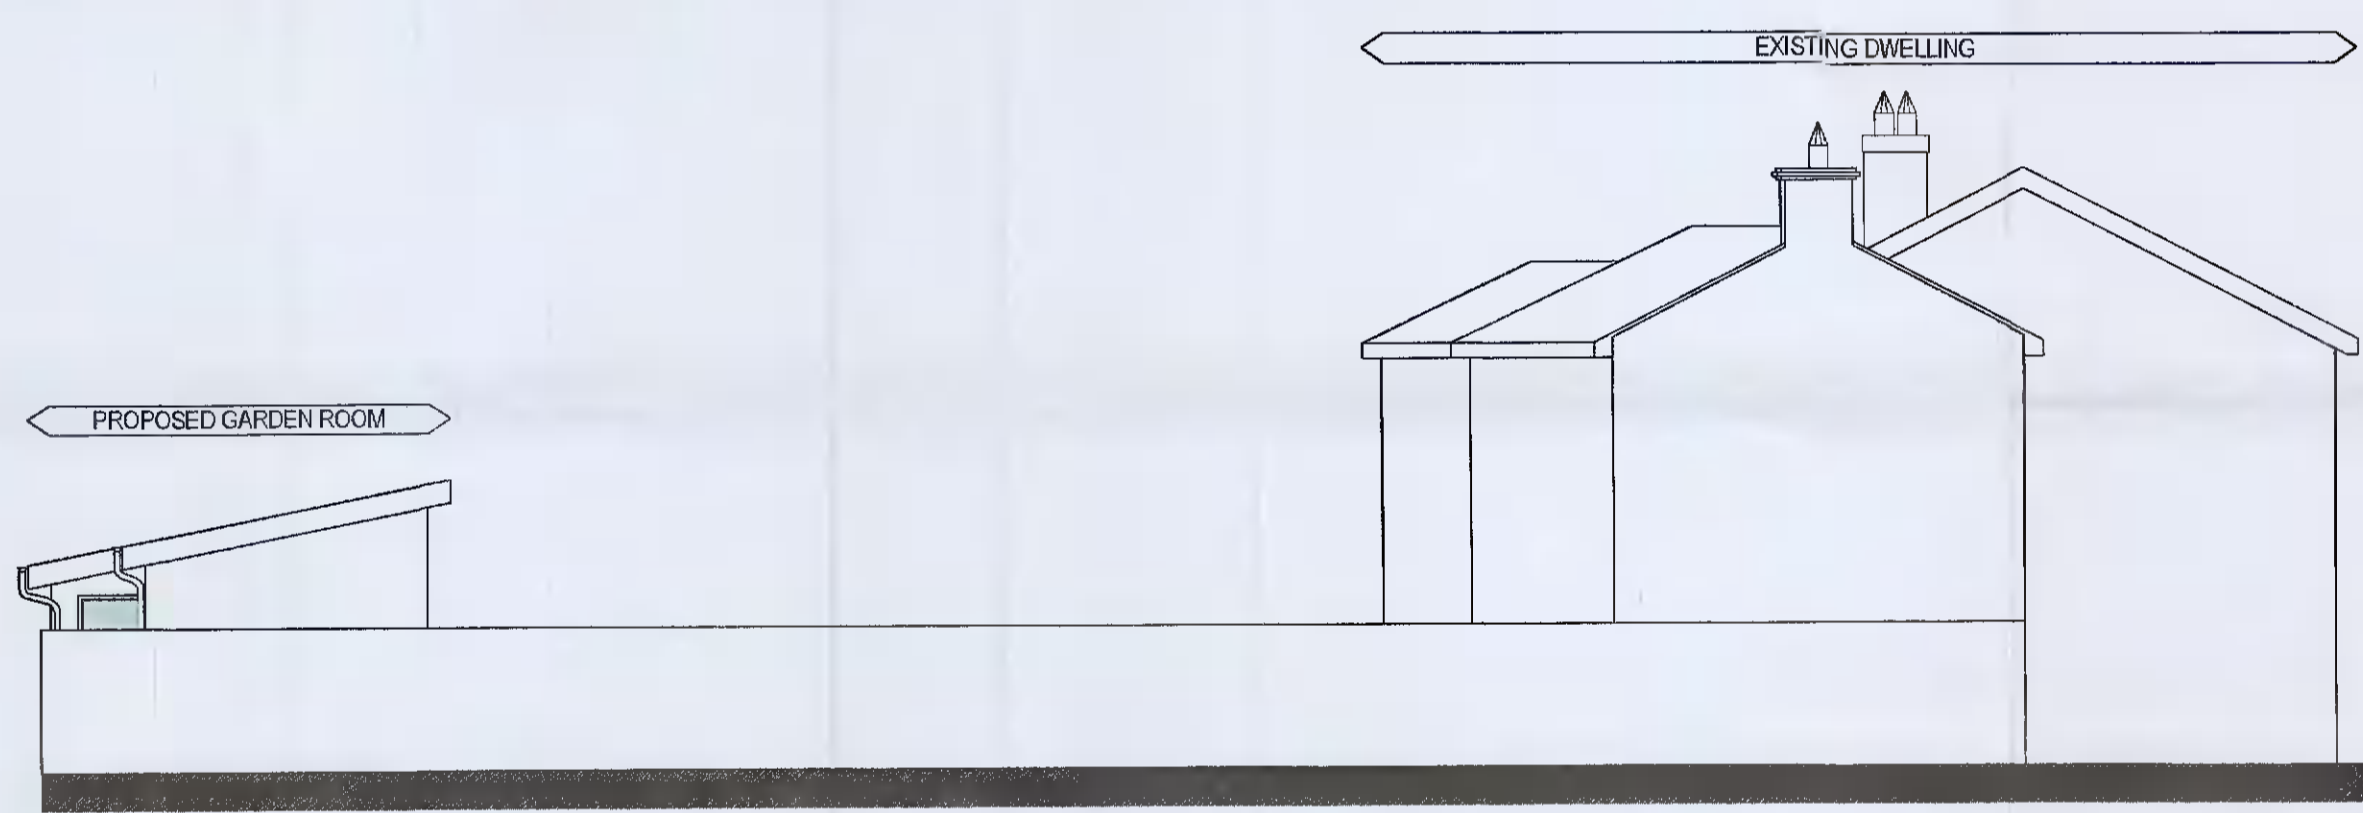

OVERALL SOUTH ELEVATION
scale 1:100

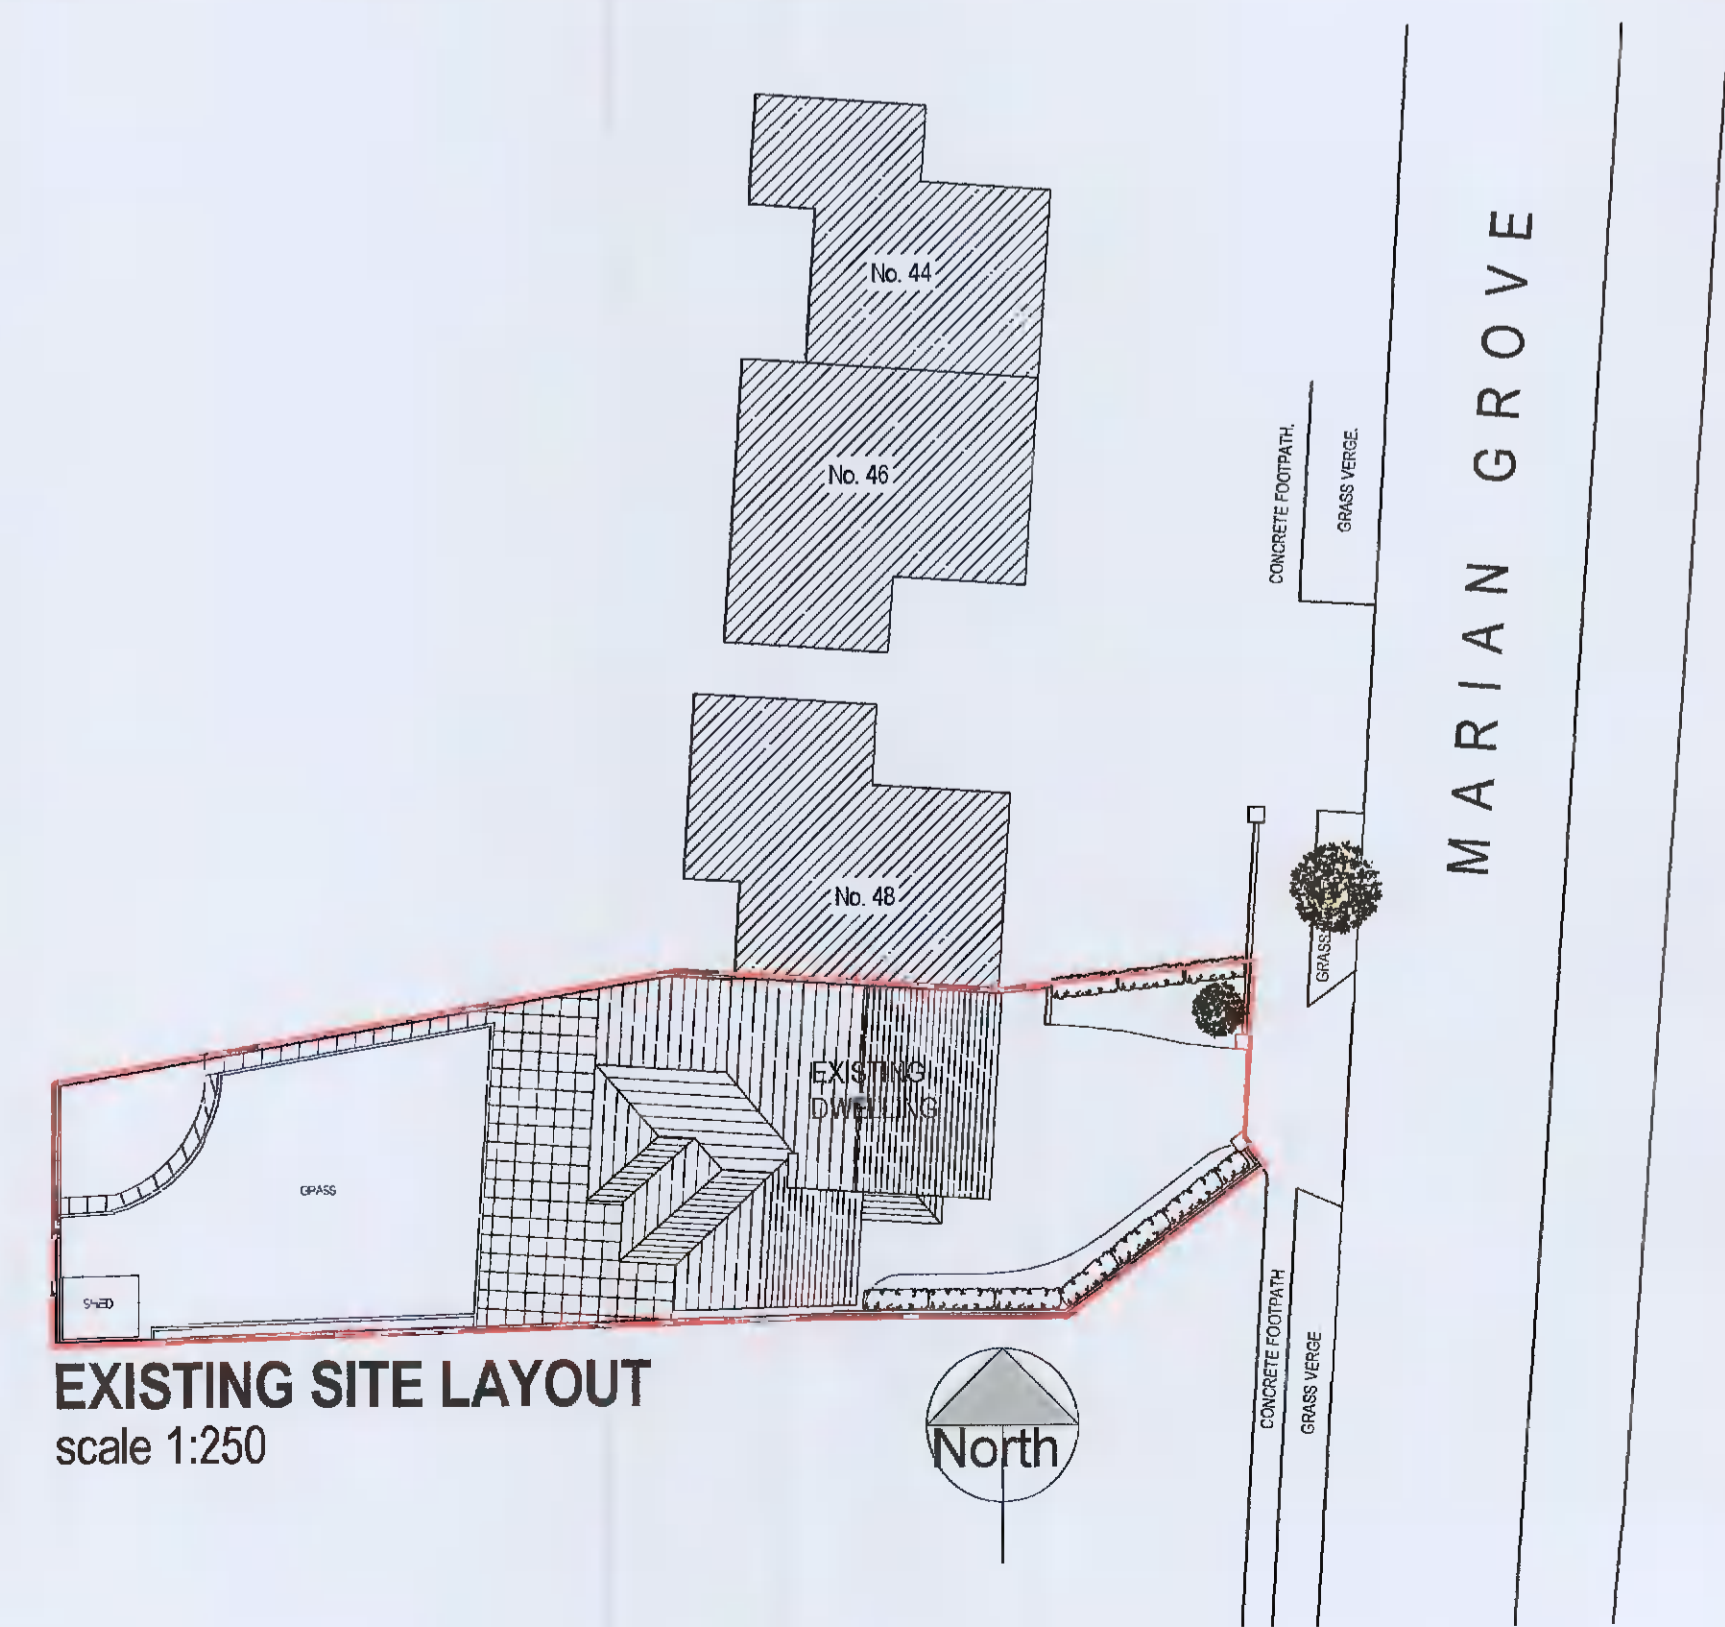

EXISTING SITE LAYOUT
scale 1:250



PROPOSED SITE LAYOUT
scale 1:250

MORGAN architects

Project: Proposed Garden Room at No.50 Marian Grove, Rathframham, Dublin 14, D14 YD96

Drawing: Site Layouts & Site Location Map

Client: Aidan & Caitriona Bird

Date: 14-01-21 Scale: as shown Drawn: C.C. Checked: M.G. Rev:

Drawing no: L2115/PL-01

Unit B5 Riverside Office Park, Neil T. Blaney Road, Letterkenny, Co. Donegal, Ireland.
Tel: +353(0)74 9113970 Fax: +353(0)74 9113977 Email: joe@morganarchitects.com Website: www.morganarchitects.com

DRAWING FOR PLANNING PURPOSES ONLY