
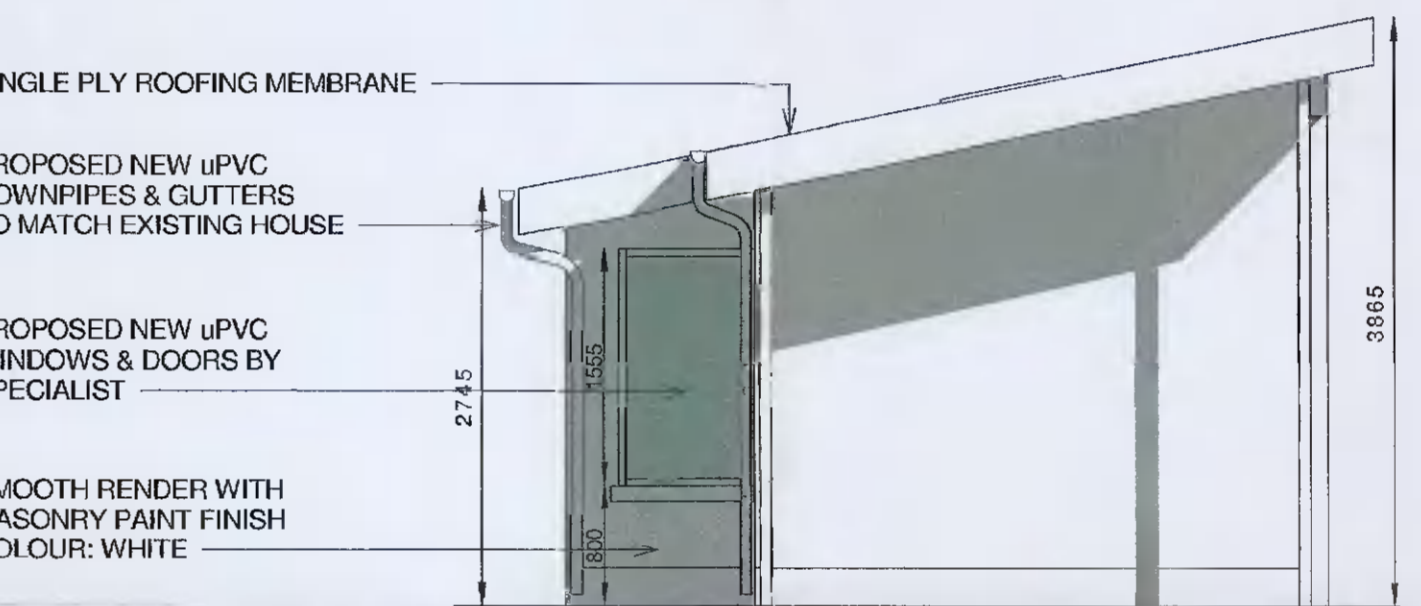
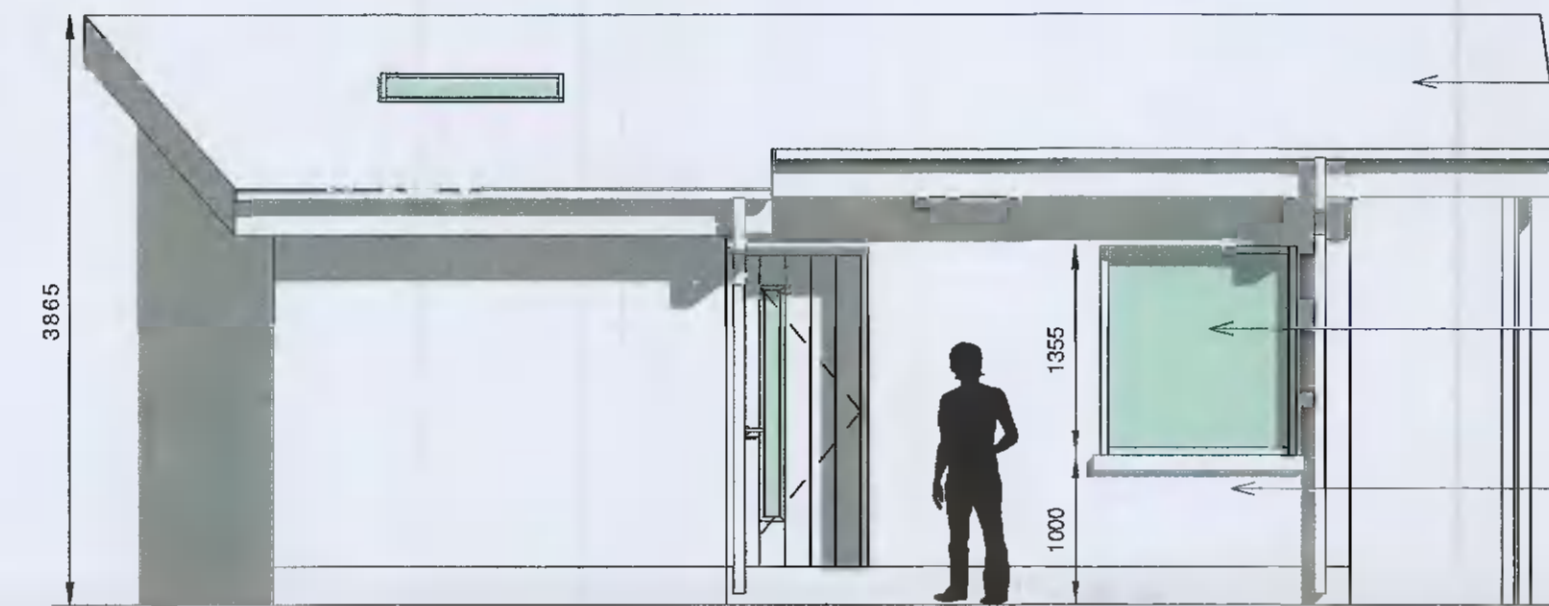
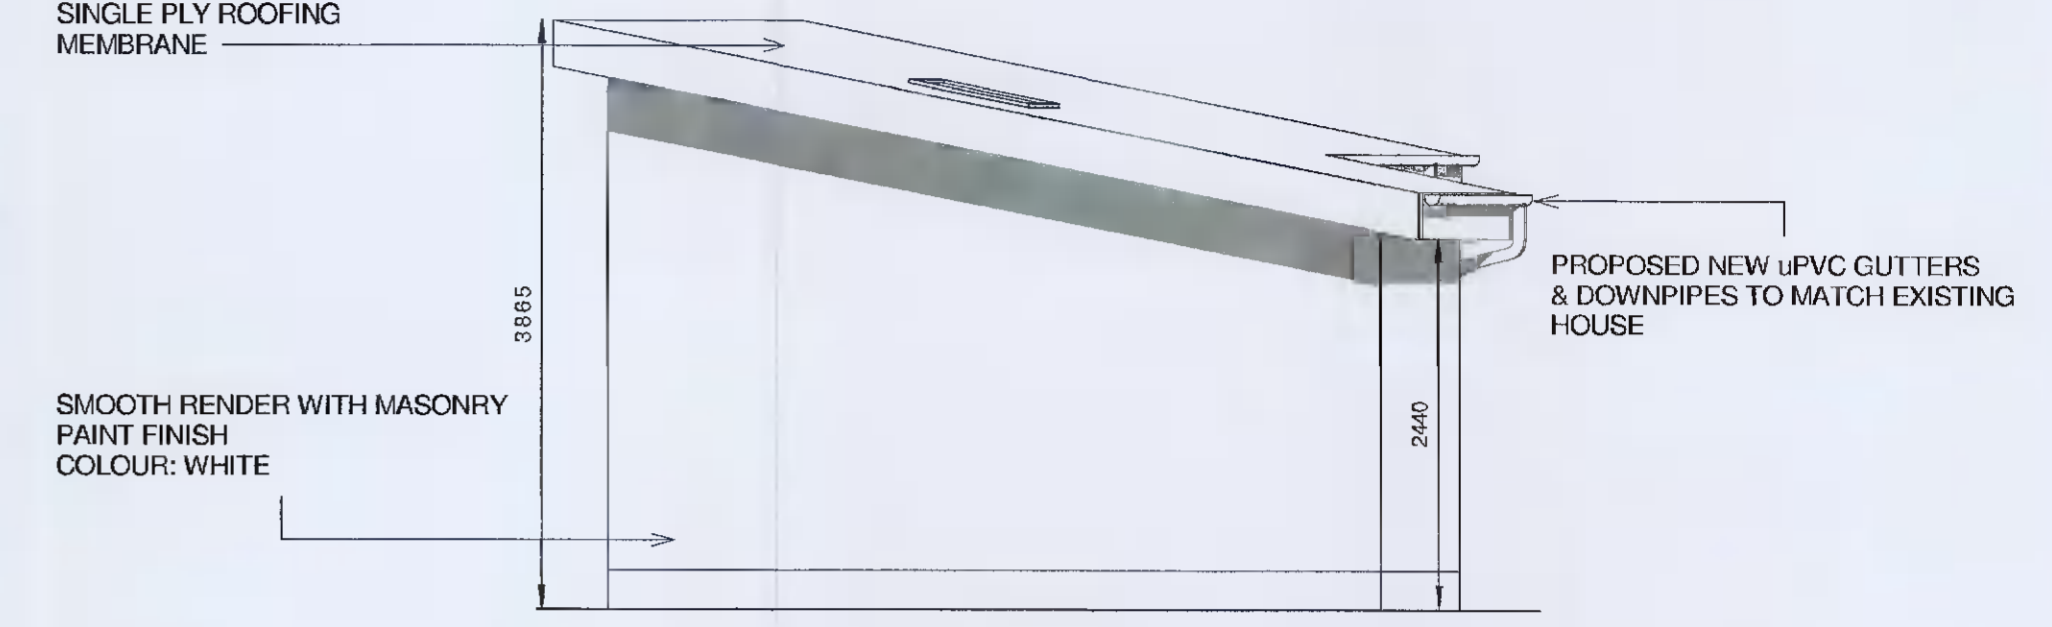


THIS DRAWING IS THE PROPERTY OF MORGAN ARCHITECTS AND IS ISSUED ON THE CONDITION THAT IT IS NOT REPRODUCED, DISCLOSED OR COPIED TO ANY UNAUTHORISED PERSON WITHOUT WRITTEN CONSENT

DO NOT SCALE OFF THIS DRAWING USE FIGURED DIMENSIONS ONLY.

REPORT ALL DISCREPANCIES TO THE ARCHITECT. ALL WORK TO BE CARRIED OUT IN ACCORDANCE WITH CURRENT BUILDING REGULATIONS

rev	date	note	by

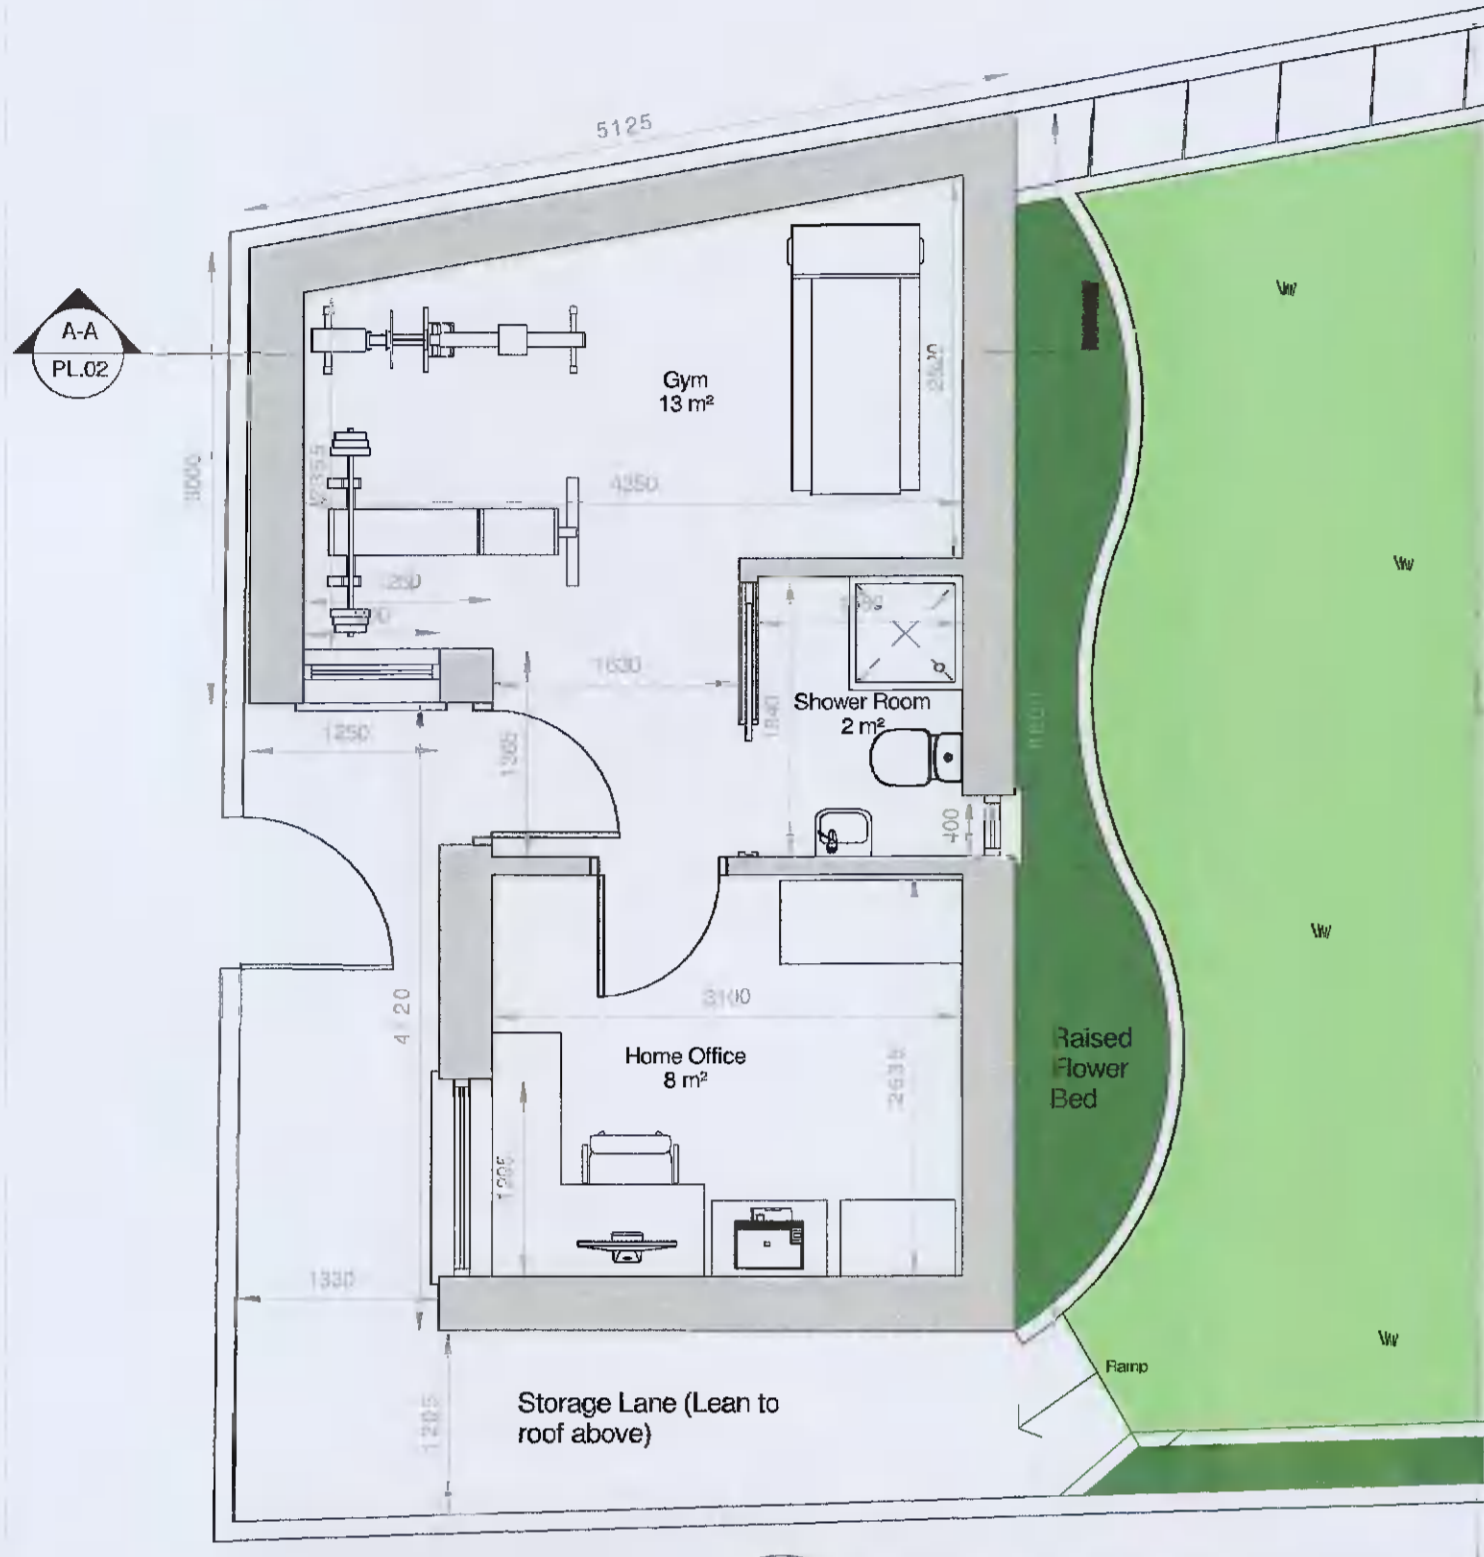

Ground Floor Plan  
scale 1 : 50  
Overall Floor Area: 23m<sup>2</sup>


Proposed West Elevation  
scale 1 : 50

Proposed South Elevation  
scale 1 : 50



3D View of Proposed New Rear Garden Room

3D View of Proposed New Rear Garden Room

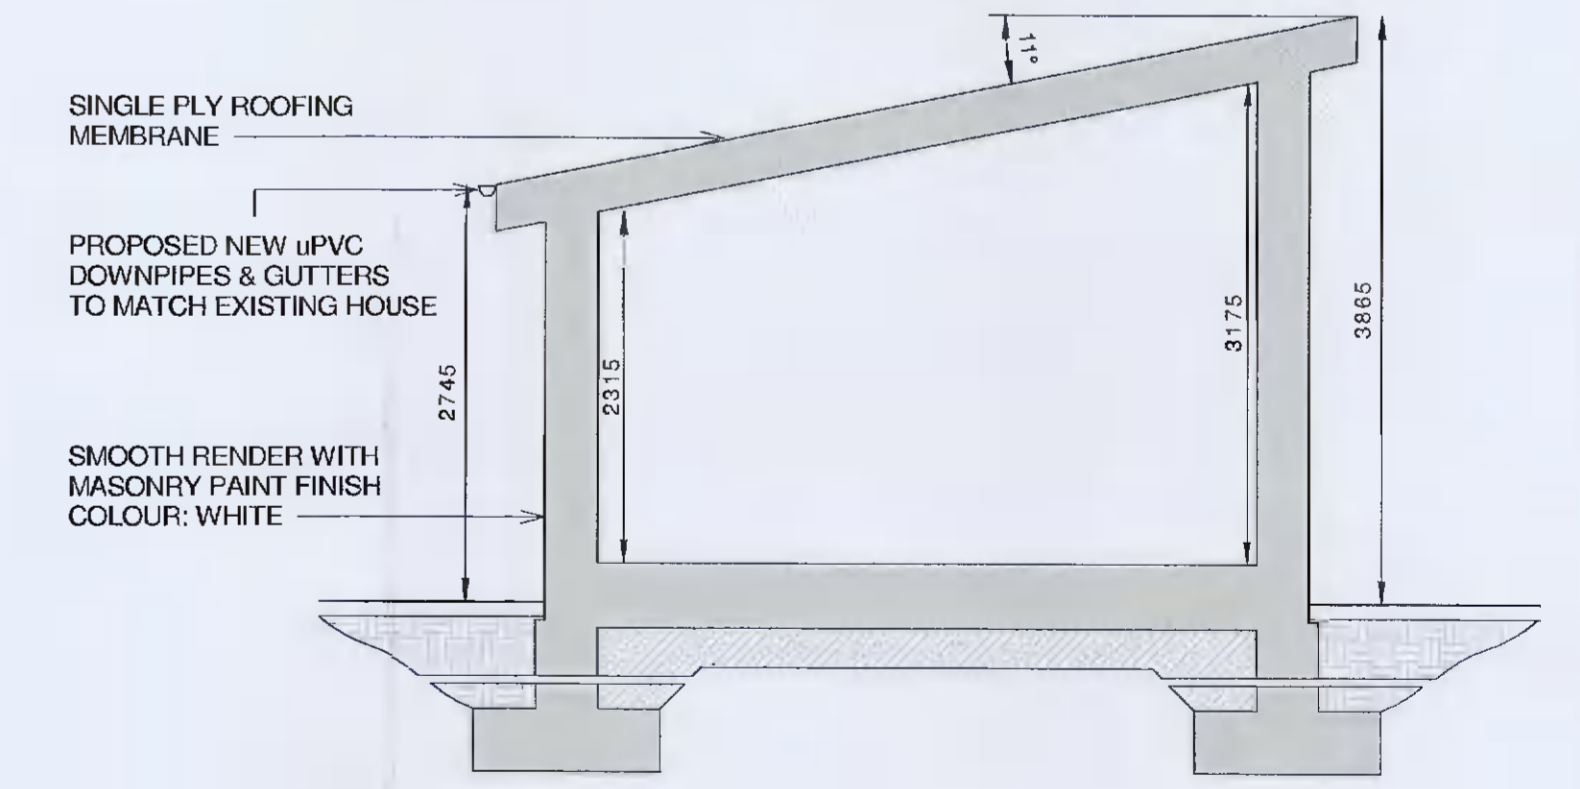

Section A-A  
scale 1 : 50

**MORGAN**  
ARCHITECTS

Project : Proposed Garden Room at No.50 Marian Grove, Rathfarnham, Dublin 14 D14 YD96				
Drawing : Proposed Plans, Elevations, Sections & 3D Views				
Client : Aidan & Caitriona Bird				Drawing no : L2115/PL.02
Date : 14/01/22	Scale : as shown	Drawn : C.C	Checked : M.G.	Rev :
Unit B5 Riverside Office Park, Neil T. Blaney Road, Letterkenry, Co. Donegal, Ireland. Tel: +353(0)74 9113970 Fax: +353(0)74 9113977 Email: joe@jmorganarchitects.com Website: www.jmorganarchitects.com				

DRAWING FOR PLANNING PURPOSES ONLY