
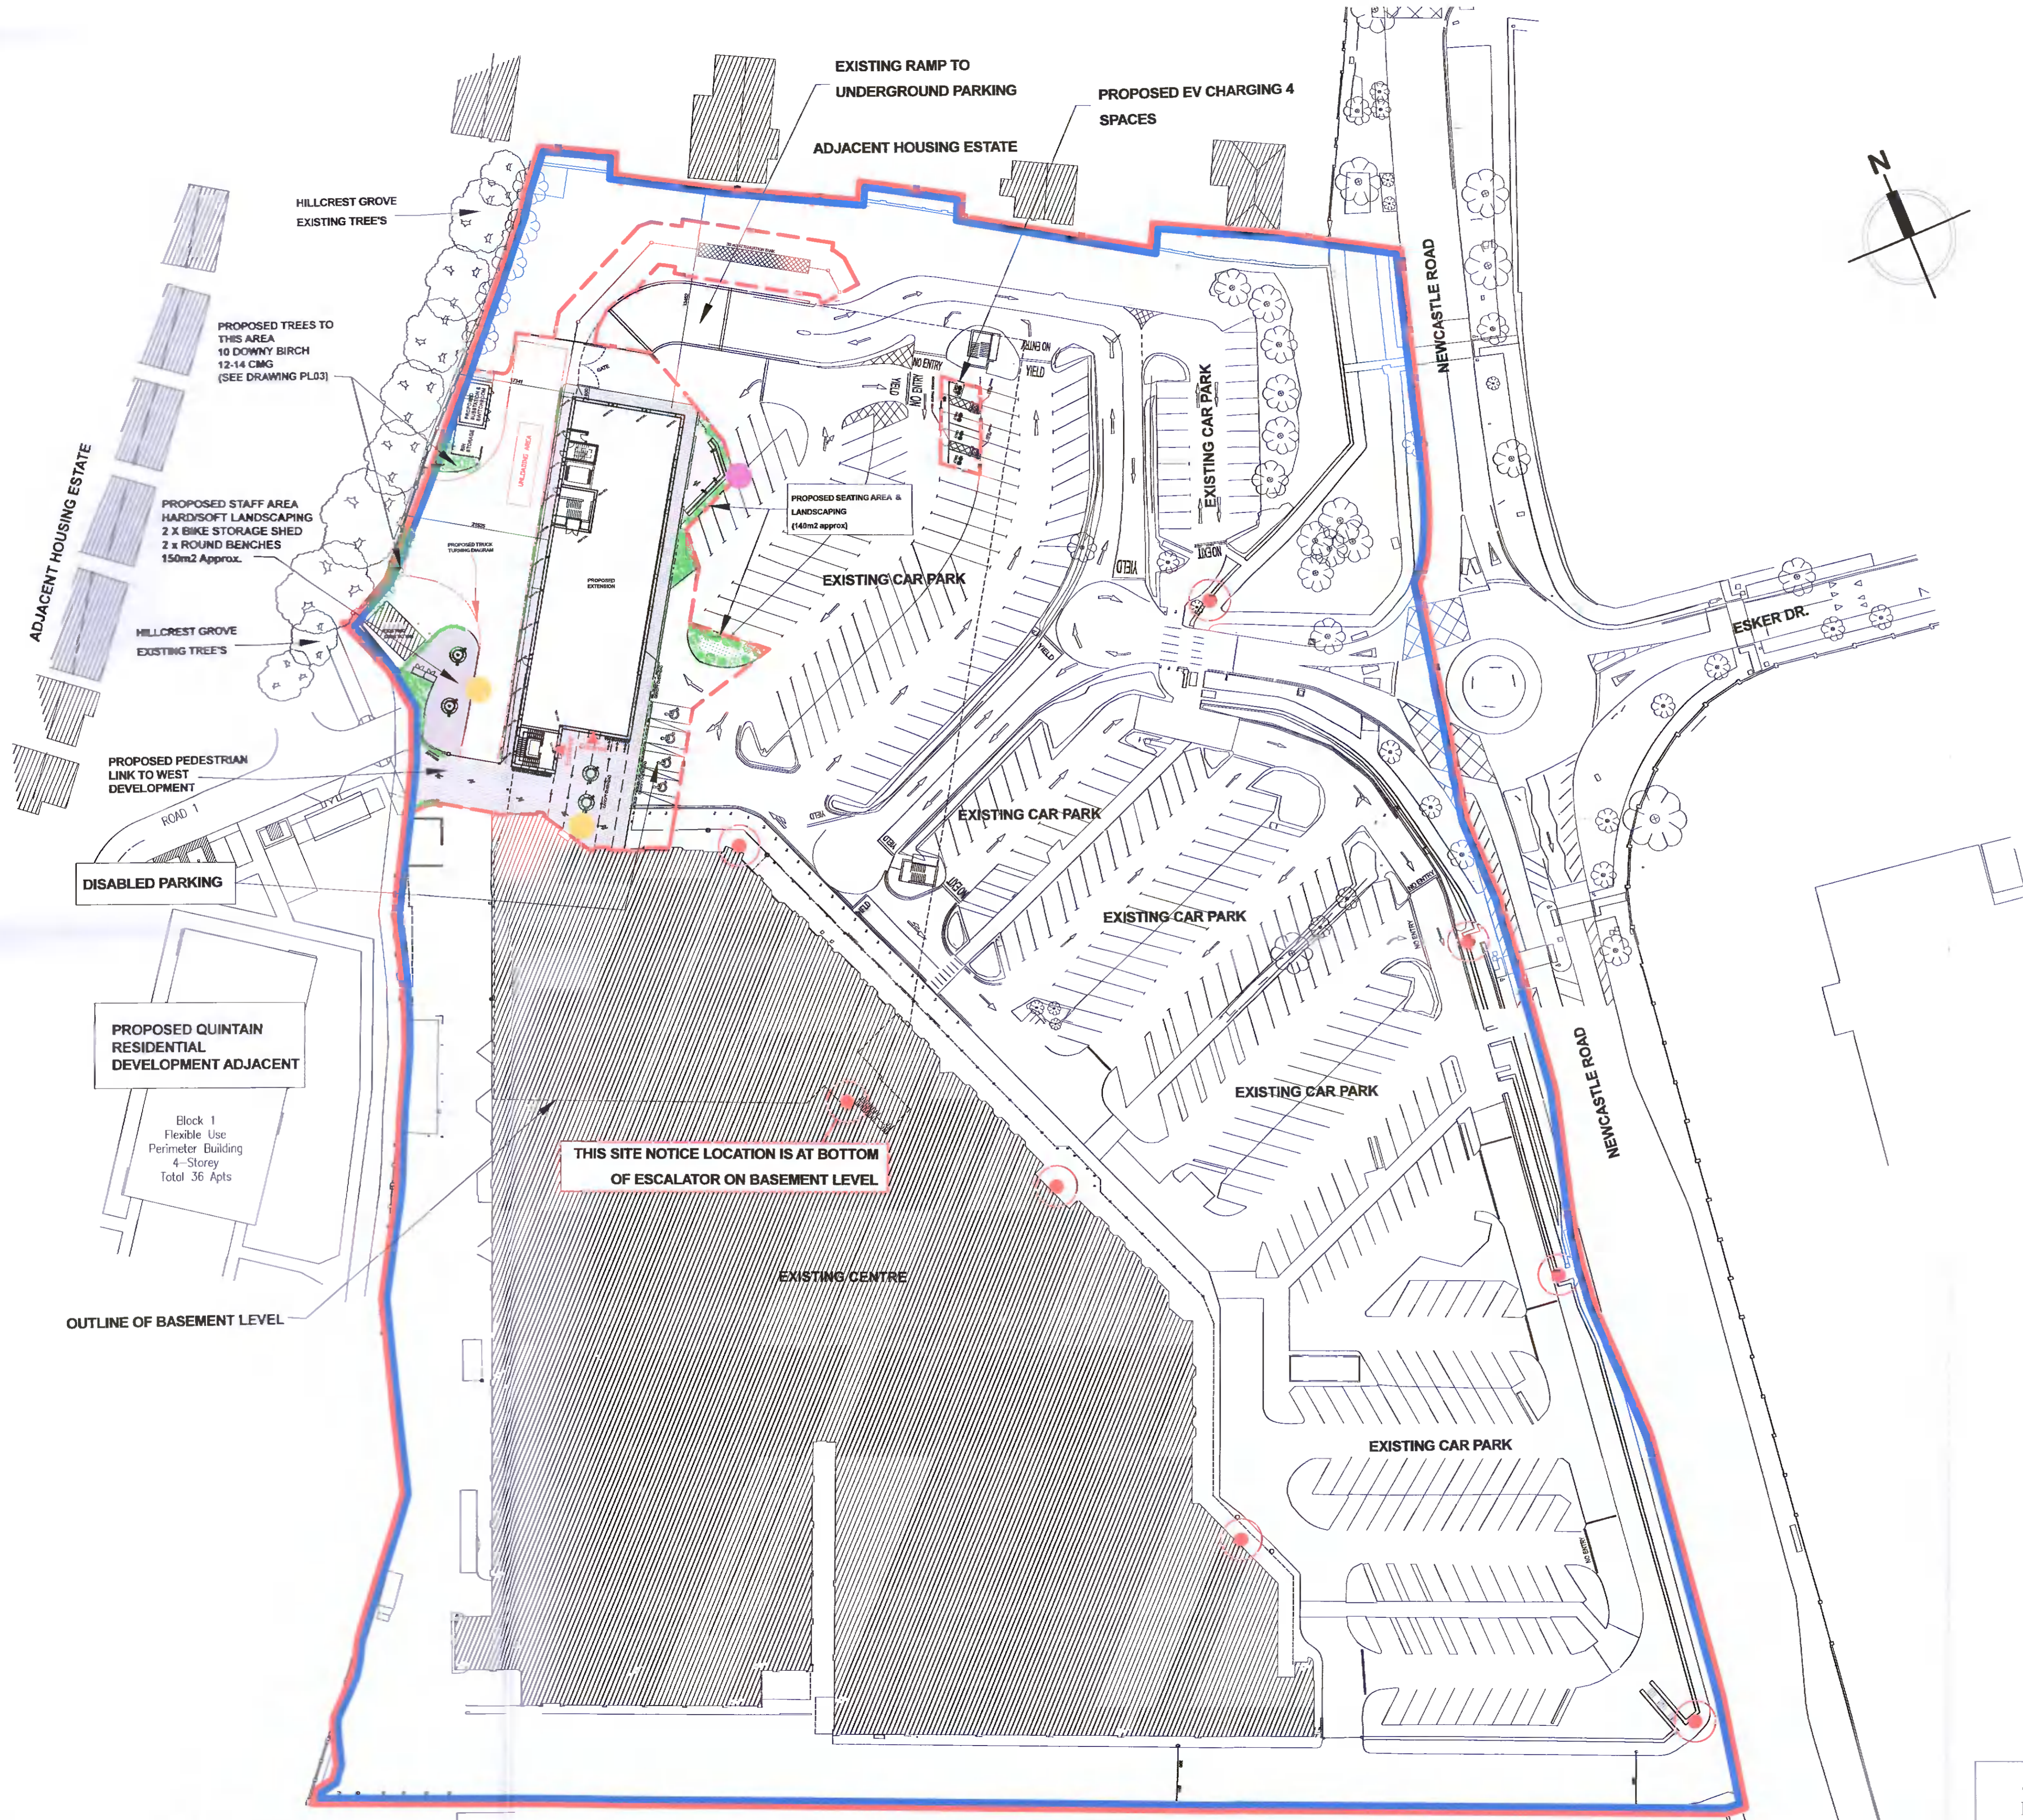


Drawings are indicative only. Do not scale from this drawing. All dimensions to be confirmed on site prior to manufacturing. This drawing is for design intent only. Shop drawings to be produced by contractor for written approval prior to construction.

©This drawing is copyright.

**Further Information**  
Not for construction

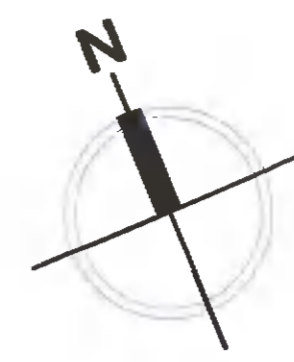

**PROPOSED LANDSCAPING FEATURES**

**GREEN CIRCLE BANKS**  
WWW.STREETLIFE.NL  
X 4 NO. 2300MM DIAMETER

The Green Circle Benches are movable seating objects with a spacious tree planter in the center. The Green Circle benches are made of glass-fiber reinforced composite or aluminum coated in RAL colour. TwoTone CorTen coating is available for the aluminum version. The circular sofa consists of a seat made of FSC hardwood or Bamboo Brown, a sustainable material made of bamboo fibres. The slats have a standard size of approximately 40x50 mm and are integrated into the construction. The seating objects are delivered fully assembled.



Available in diameters of approx. 180 or 230 cm  
Available in standard heights approx. 47 or 85 cm  
The standard materials are aluminum finished with a double-layer powder coating (-AL-PC) or composite material (-CO) in various RAL colors



**CLIFFHANGER SHRUBTUB SYSTEM**  
WWW.STREETLIFE.NL  
15 Linear Metres Approx.

Green strips with inviting floating benches can easily be created on a flat pavement or concrete deck. By realizing inner corners, the decorator creates intimacy. The slat segments have staggered slats at the divisions, which interlock like forks.

The fine slats are available as standard in FSC hardwood or Bamboo Brown. Bamboo Brown is a sustainable material made from bamboo fibres, which have been compressed under high pressure. Bamboo Brown, like hardwood, ages over time when exposed to the outdoors and sunlight.



Length: 264 cm  
Depth container/seat: 130/167 or 130/202 cm  
Height: 47/70 or 47/82 cm



SITE AREA = 0,33  
HECTARES (0,81  
ACRES)

- EXISTING SITE BOUNDARY
- LAND OWNERSHIP BOUNDARY
- WORKS SUBJECT TO THIS PLANNING APPLICATION
- SITE NOTICE LOCATION

**PROPOSED SITE PLAN**  
Scale 1:500@A1

PA - FI	03	JAN '22	ADDED CANOPY TO FRONT, ADDED HARD & SOFT LANDSCAPING, ADJUSTMENT TO ACCESS TO WEST DEVELOPMENT
---------	----	---------	--

<b>JENNINGS DESIGNSTUDIO</b> Interiors & Architecture		Blawarra, Ballykill Road, Howth, Co. Dublin, Ireland +353 1 853 5644 mail@jenningsdesignstudio.com www.jenningsdesignstudio.com	
TITLE	Site Layout & Landscaping Plan	STAGE	Planning - Further Information
JOB	Lucan Shopping Centre - Proposed Extension	SCALE	1:500@A1
CLIENT	Savills IM	DATE	JAN 2022
		DWG	PL02
		REV	PA-FI-03