


**PROPOSED ELEVATED SECTION G-G**

Scale 1:200@A1

Drawings are indicative only. Do not scale from this drawing. All dimensions to be confirmed on site prior to manufacturing. This drawing is for design intent only. Shop drawings to be produced by contractor for written approval prior to construction.


© This drawing is copyright.

**Further Information**  
Not for construction

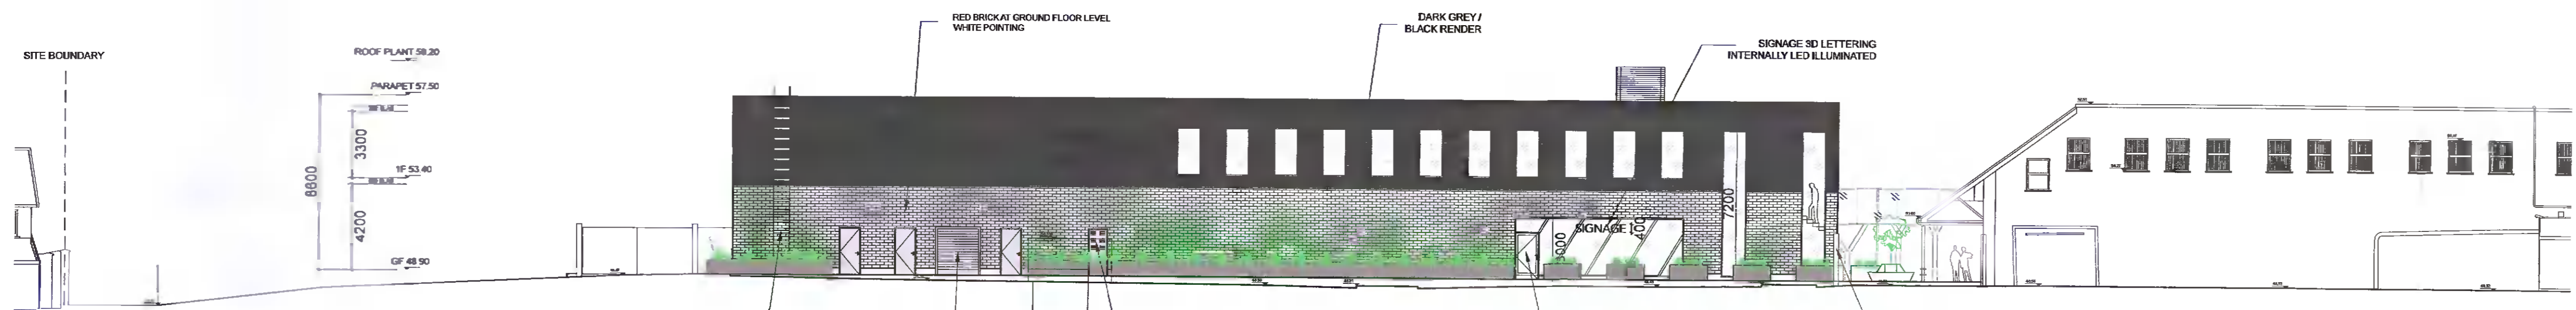


**PROPOSED REAR ELEVATION F-F**

Scale 1:200@A1

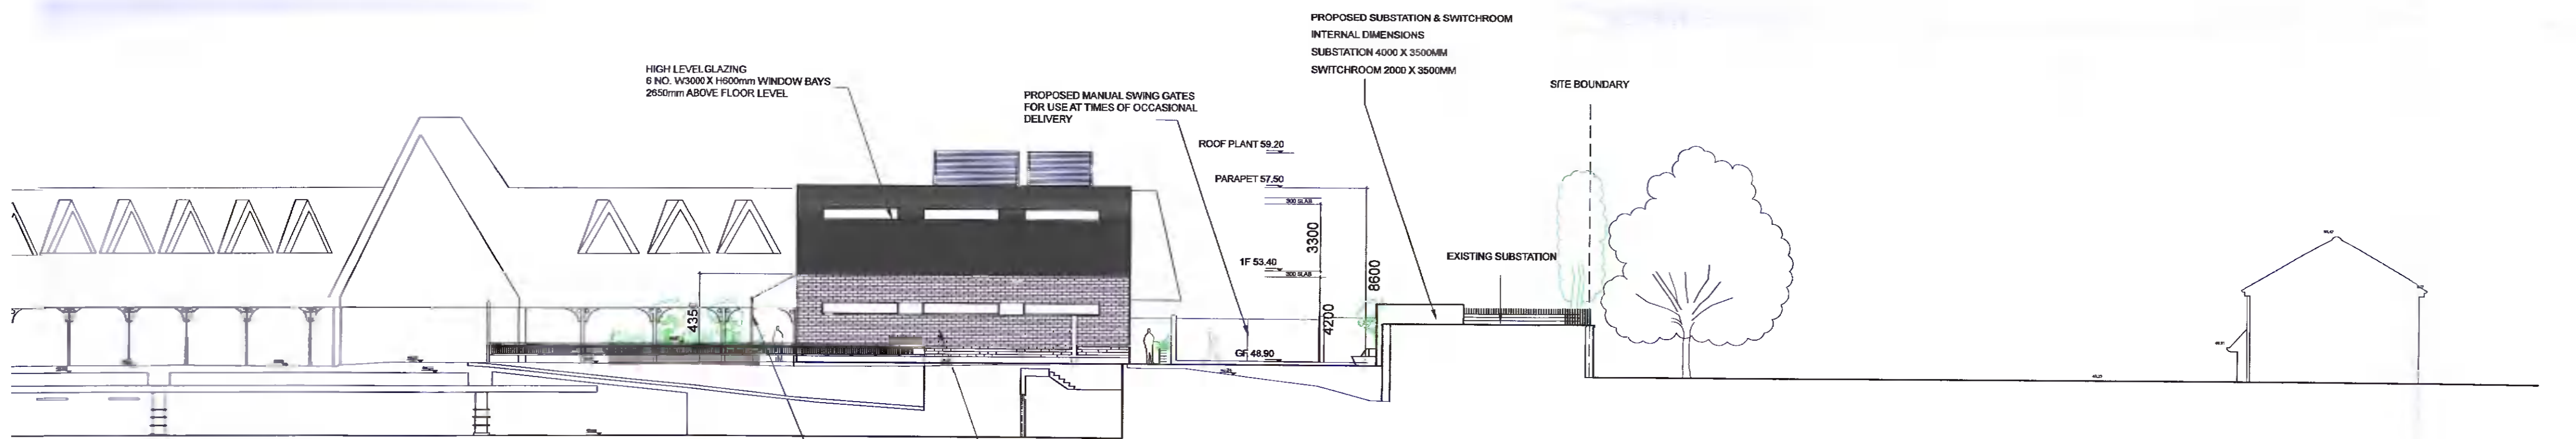


**PROPOSED ELEVATED SECTION C-C**

Scale 1:200@A1

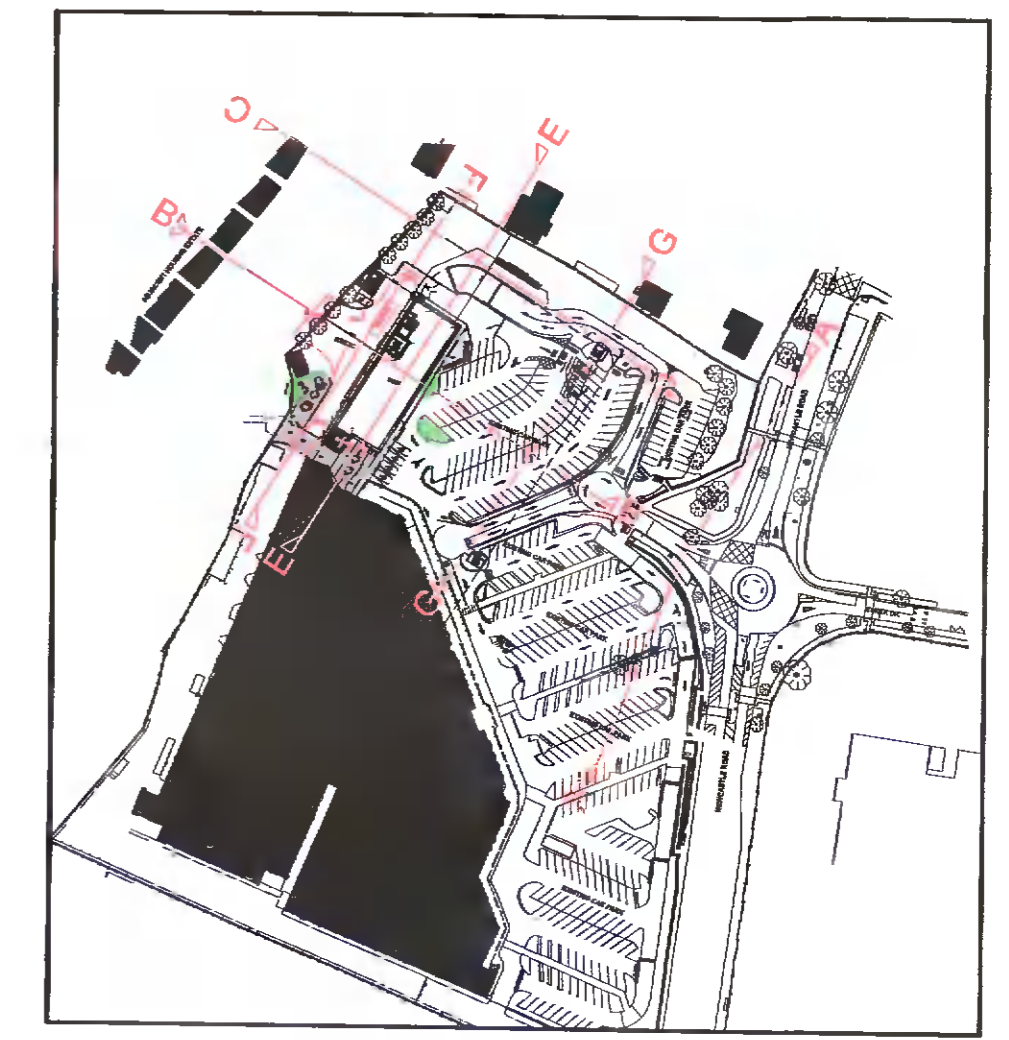

**KEY PLAN**

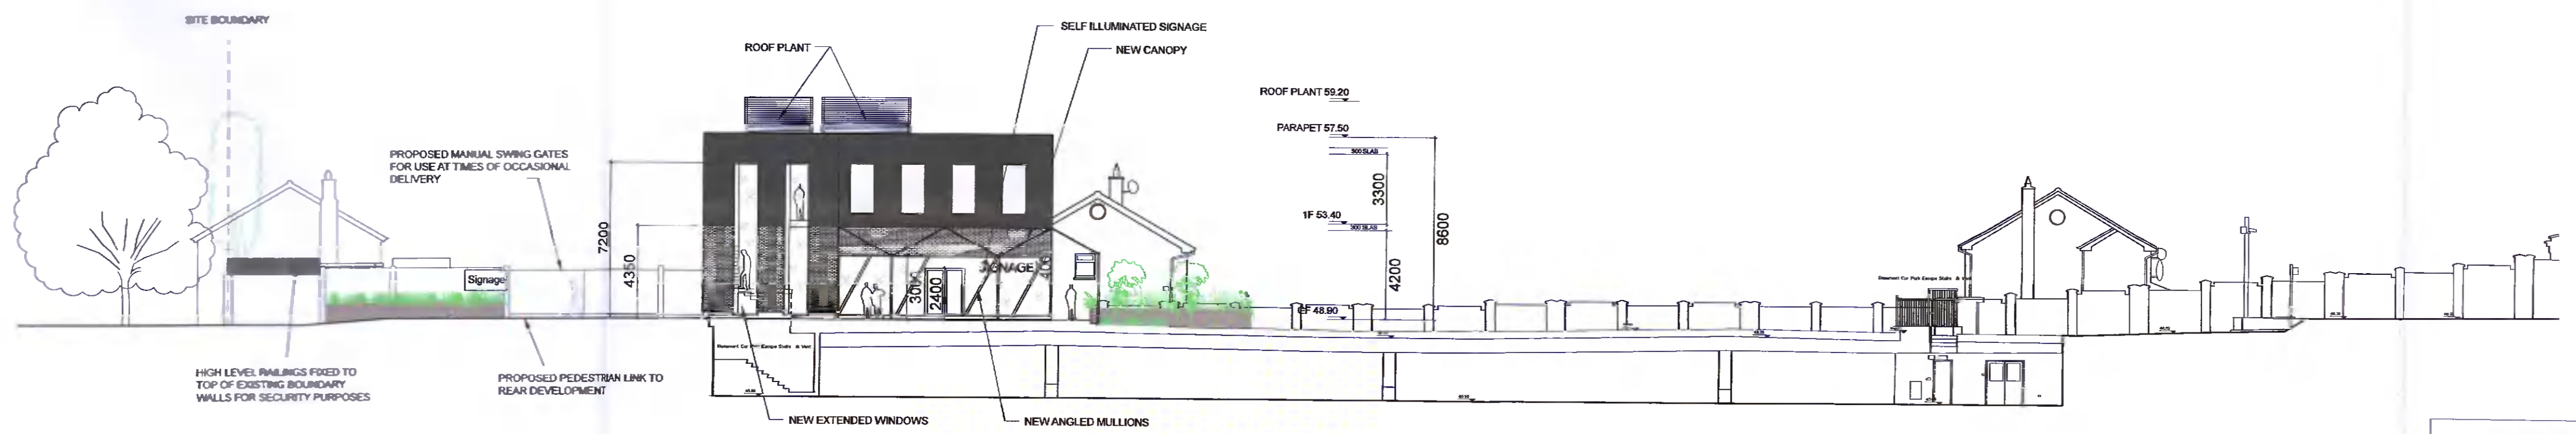

**PROPOSED ELEVATED SECTION B-B**

Scale 1:200@A1

PA - FI	03	JAN '22	SIMPLIFICATION OF CANOPY OVER PLAZA (LOWER HEIGHT, CANOPY REMOVED ADJACENT TO STAIRCORE). SHOPFRONT ADDED TO REAR ELEVATION. SHOPFRONT'S HEIGHT REDUCED. ANGLED MULLIONS TO SHOPFRONT'S. ADDITIONAL LANDSCAPING
---------	----	---------	---

<b>JENNINGS DESIGNSTUDIO</b> Interiors & Architecture		111www, Rathill Road, Howth, Co. Dublin, Ireland t53 1 853 5644 m11@jenningsdesignstudio.com www.jenningsdesignstudio.com	
TITLE	Proposed Elevations	STAGE	Planning - Further Information
JOB	Lucan Shopping Centre - Proposed Extension	SCALE	1:200@A1
CLIENT	Savills IM	DATE	JAN 2022
		DWG	PL04
		REV	PA-FI-03