




Proposed North Elevation  
 1:100

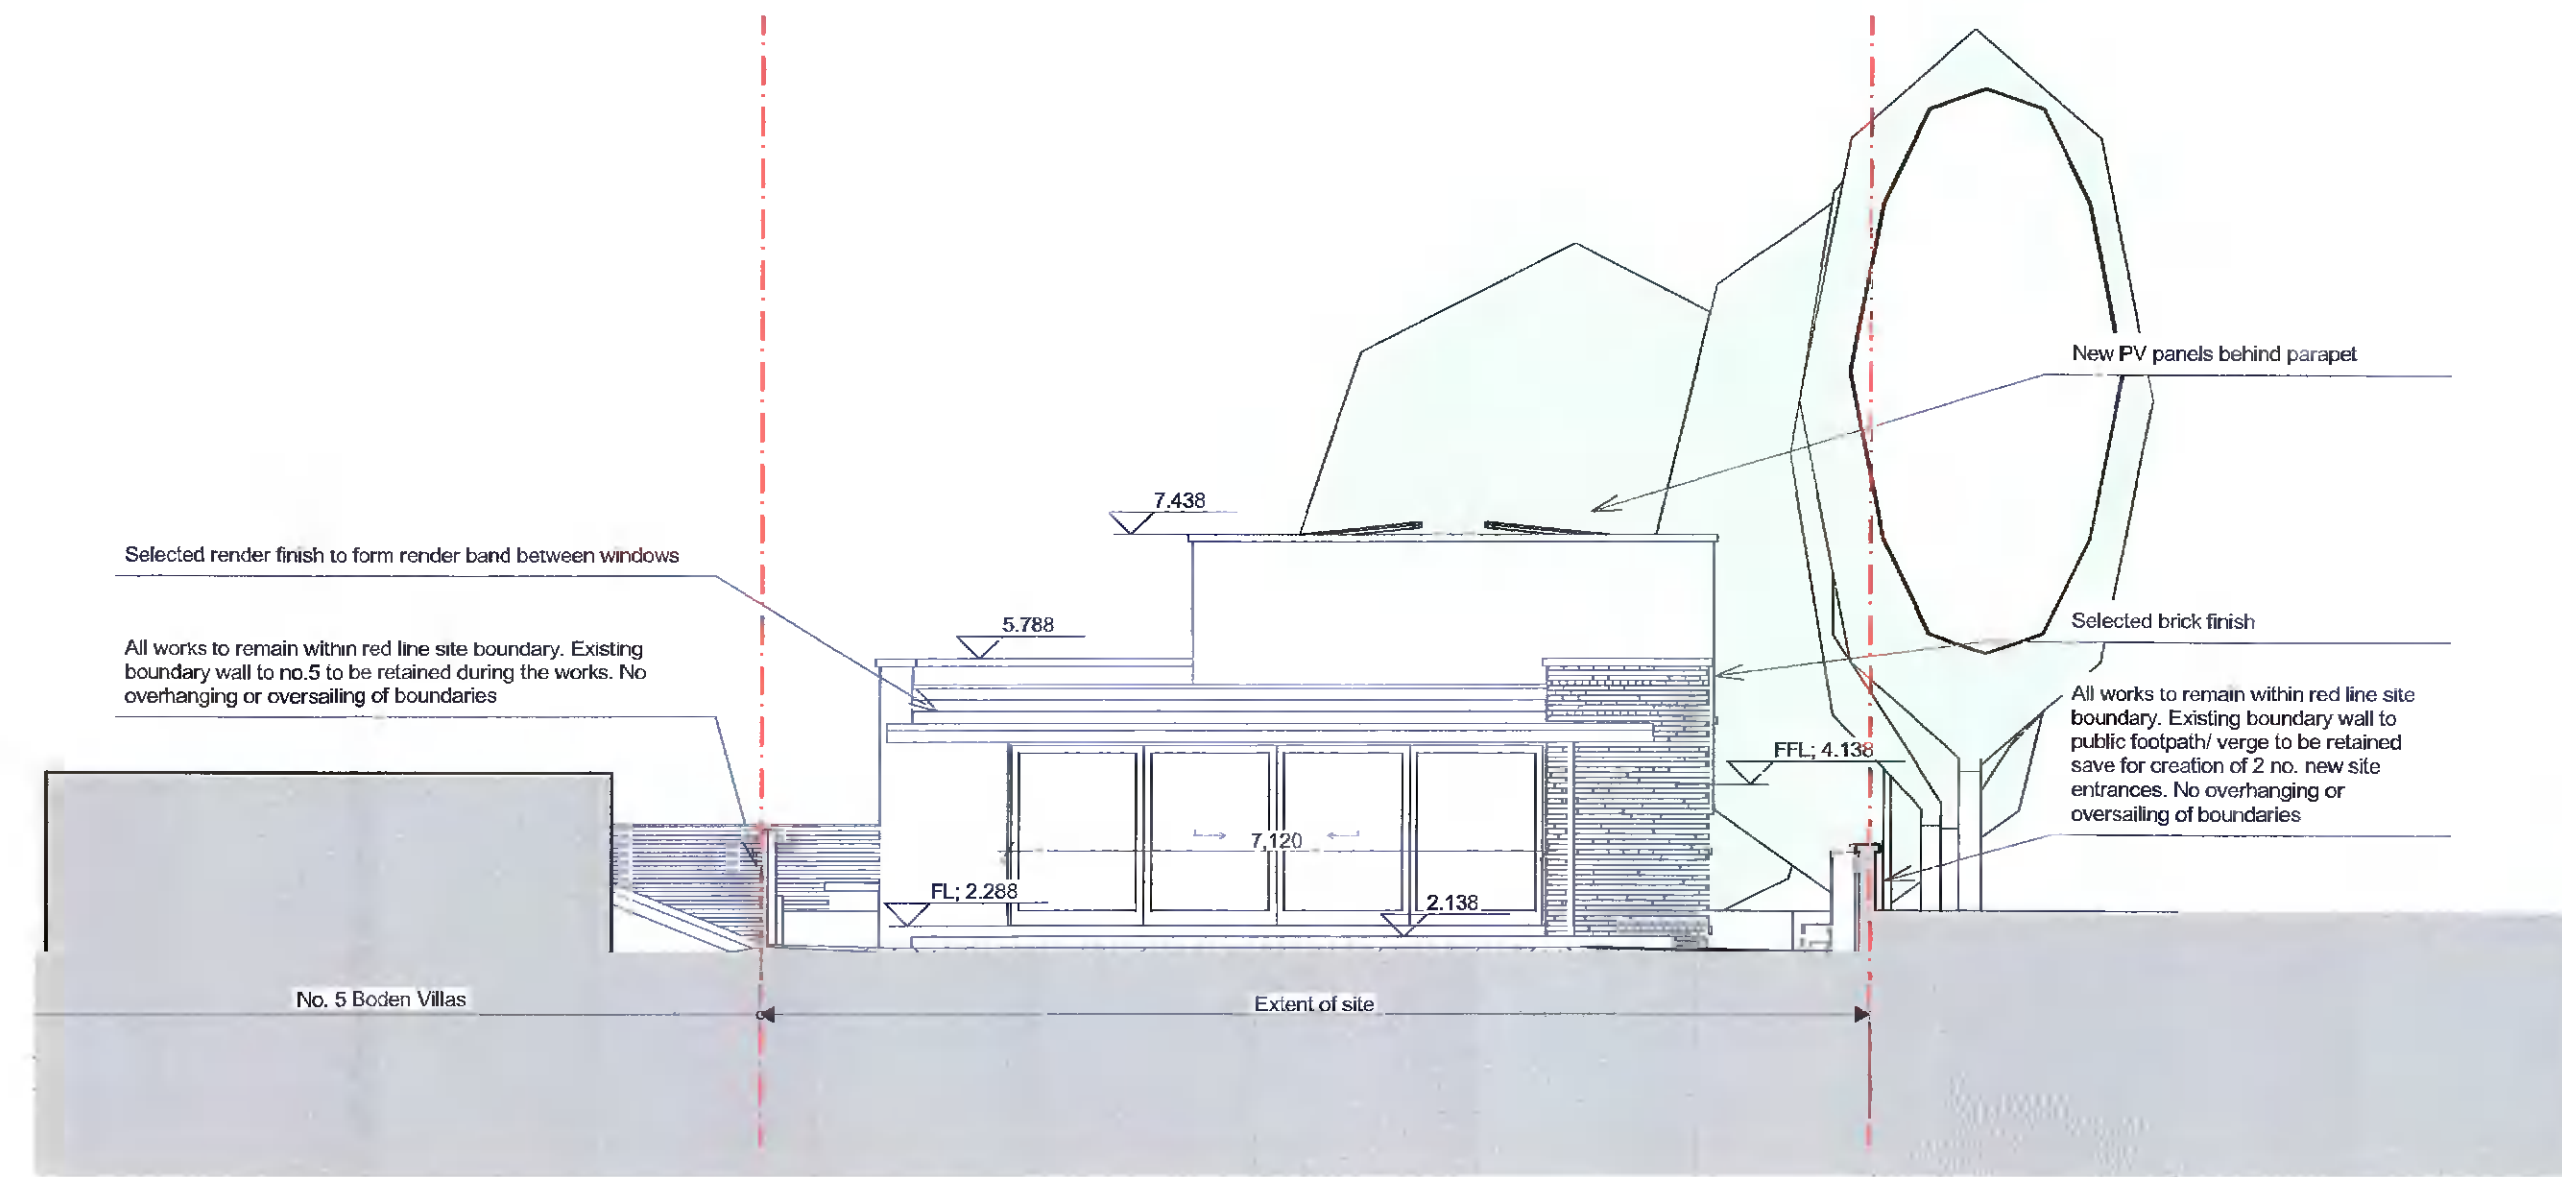

Proposed South Elevation  
 1:100

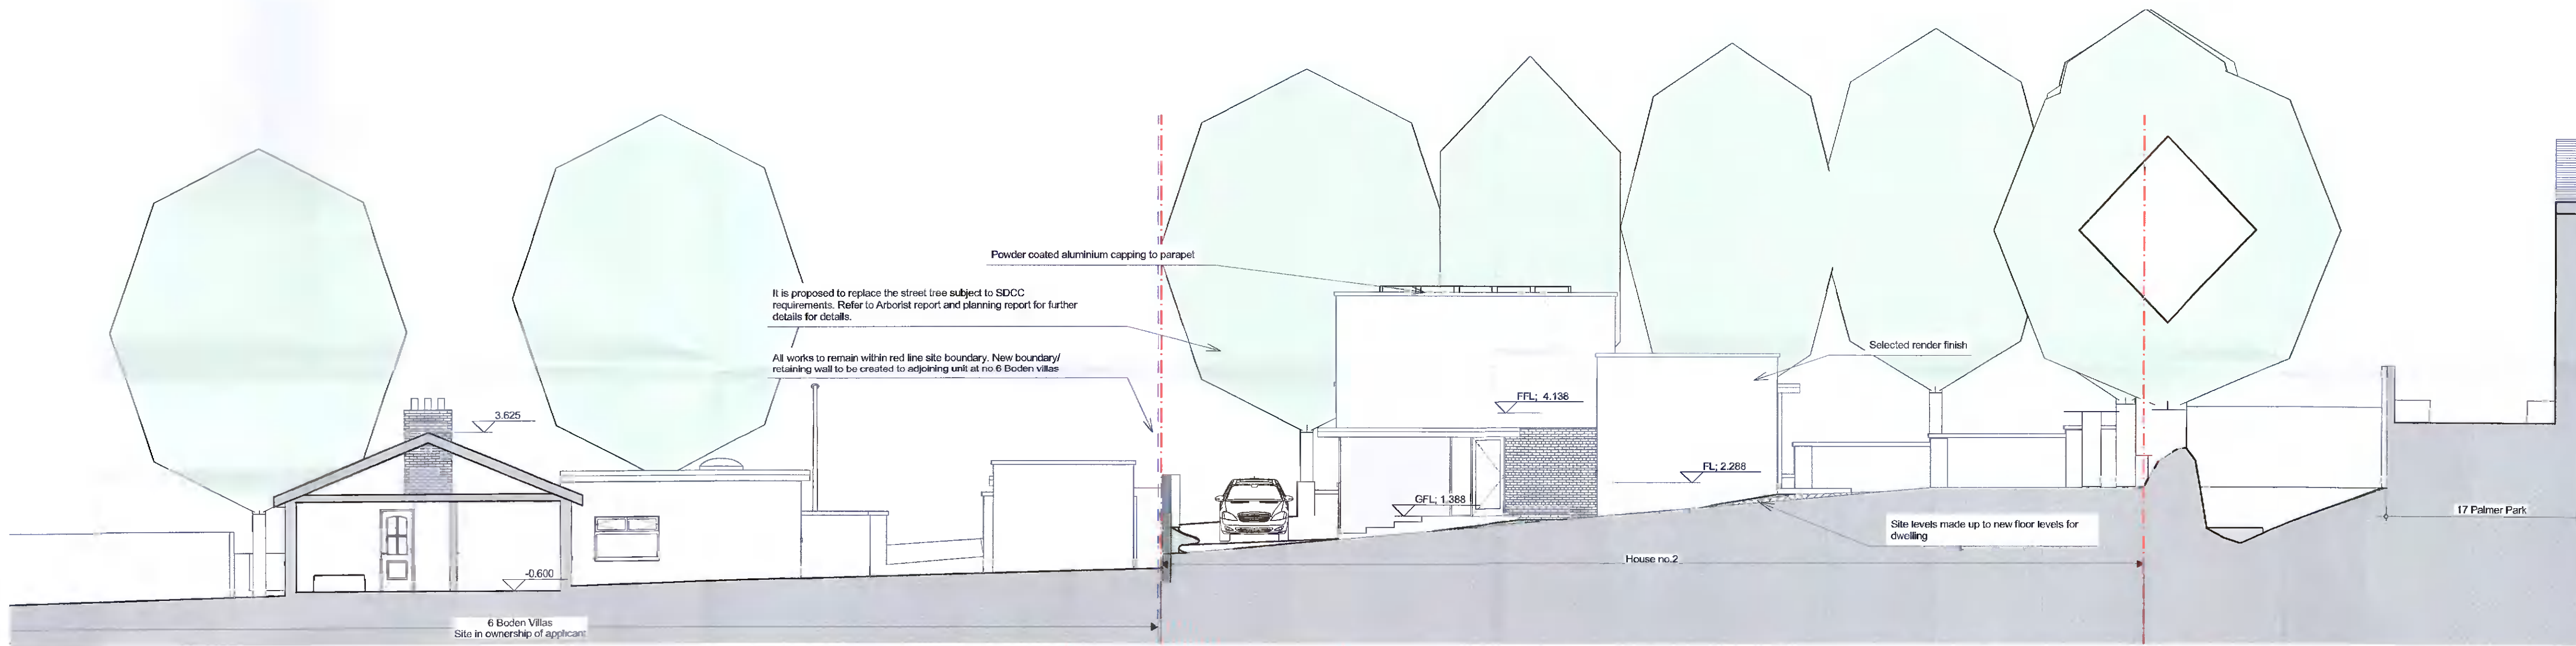

Proposed West Elevation  
 1:100

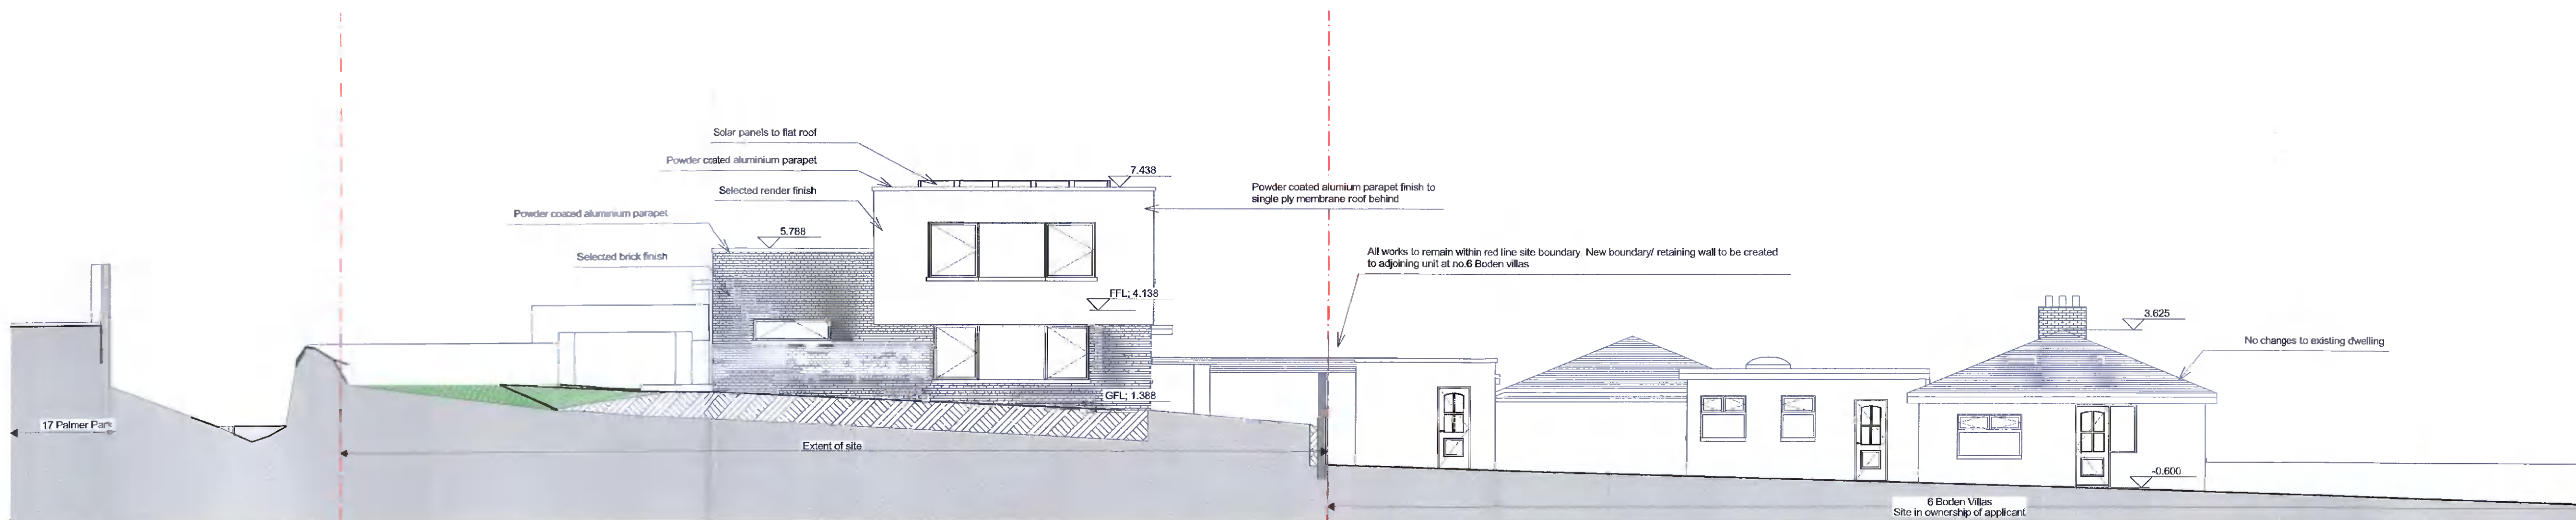

Proposed East Elevation  
 1:100

**IMPORTANT**  
 This document and its design content is copyright ©. It shall be read in conjunction with all other associated project information including models, specifications, schedules and related consultants documents. Do not scale from documents. All dimensions to be checked on site. Immediately report any discrepancies, errors or omissions on this document to the Originator. If in doubt ASK.

NOTES

LEGEND

02	Eoghan Collins	20/01/2022	updated for single house
01	Keegan	20/12/2020	
Revised Issued By Issue Date Change Name			
PROJECT TITLE		SITE	
Ken Keegan		6 Boden Villas D16 K7X2	
CLIENT		SCALE	
Ken Keegan		1:100 @ A1	
STATUS		Drawn By Eoghan Collins	
planning		Date 20/01/2022	
		Checked By Date	
		Approved By Date	

DRAWING TITLE  
**GA Layouts**  
 Project No 2022 - P12 - 02  
 DRAWING NO  
 REV