



Existing North Elevation
1:100

1

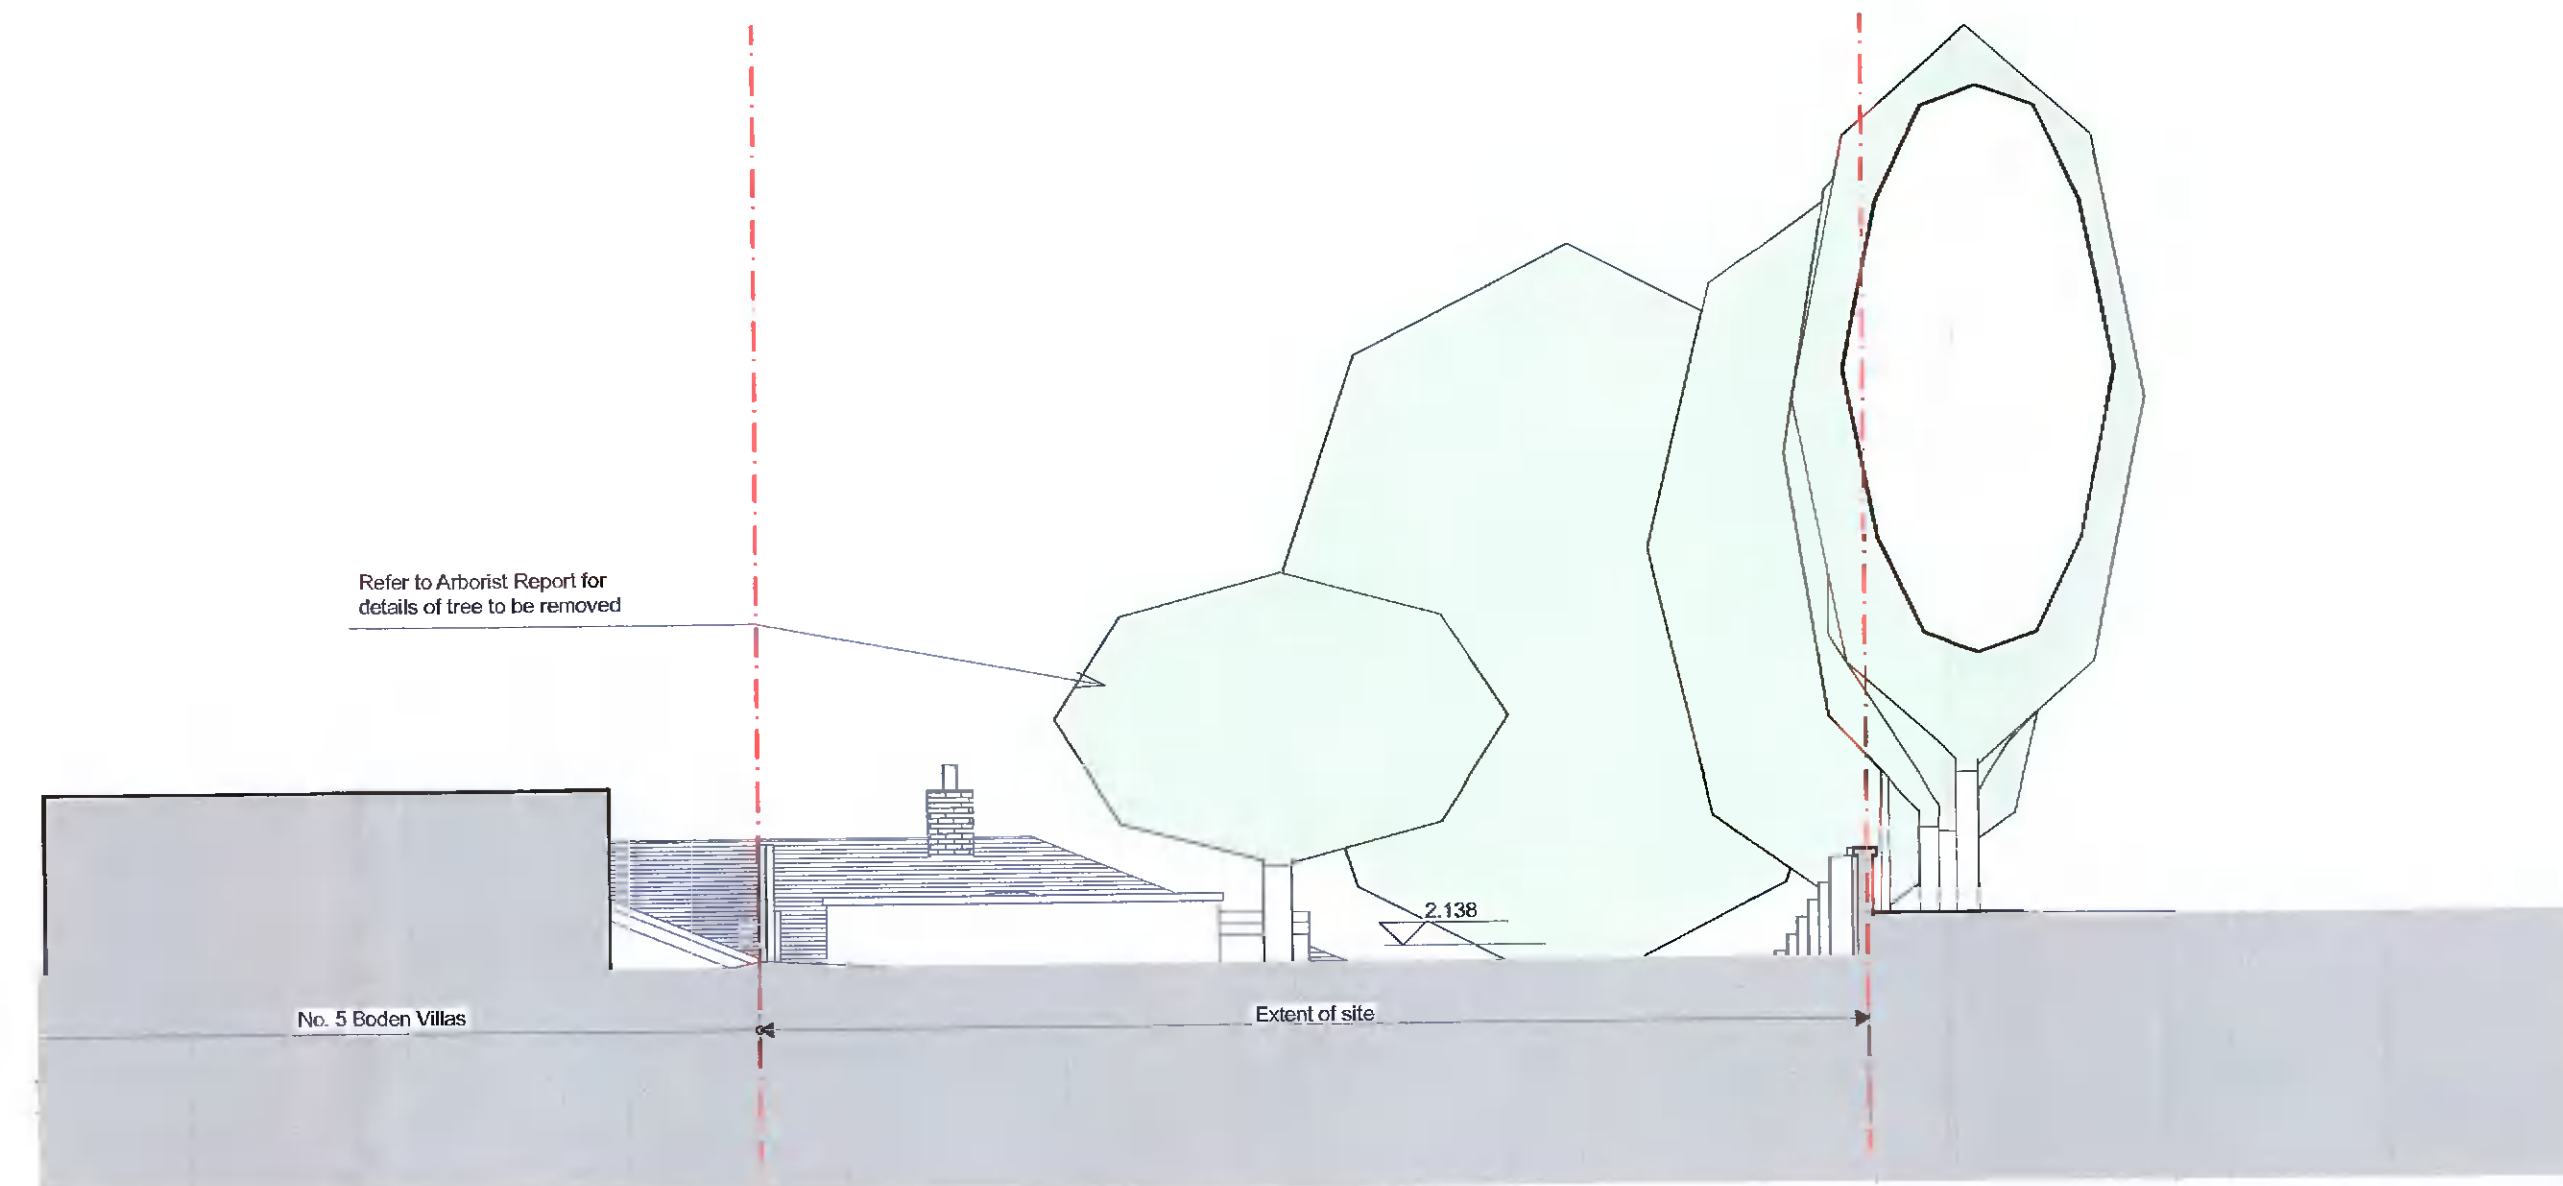


Existing South Elevation
1:100

3

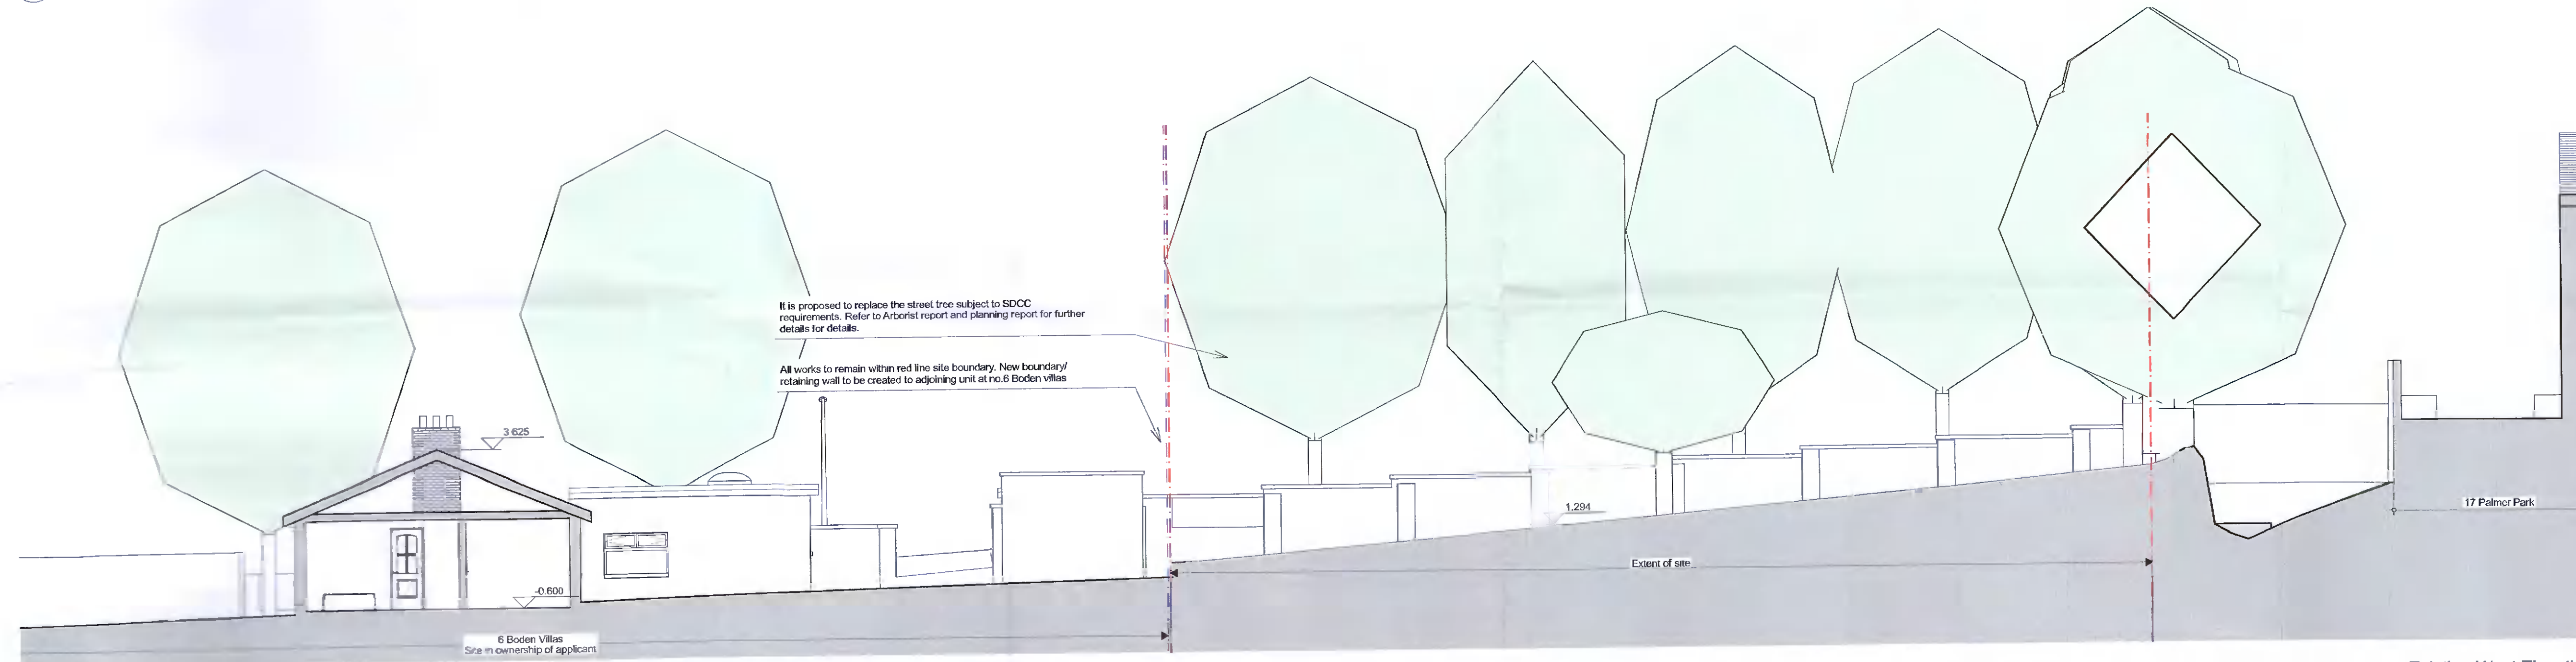

Existing West Elevation
1:100

4

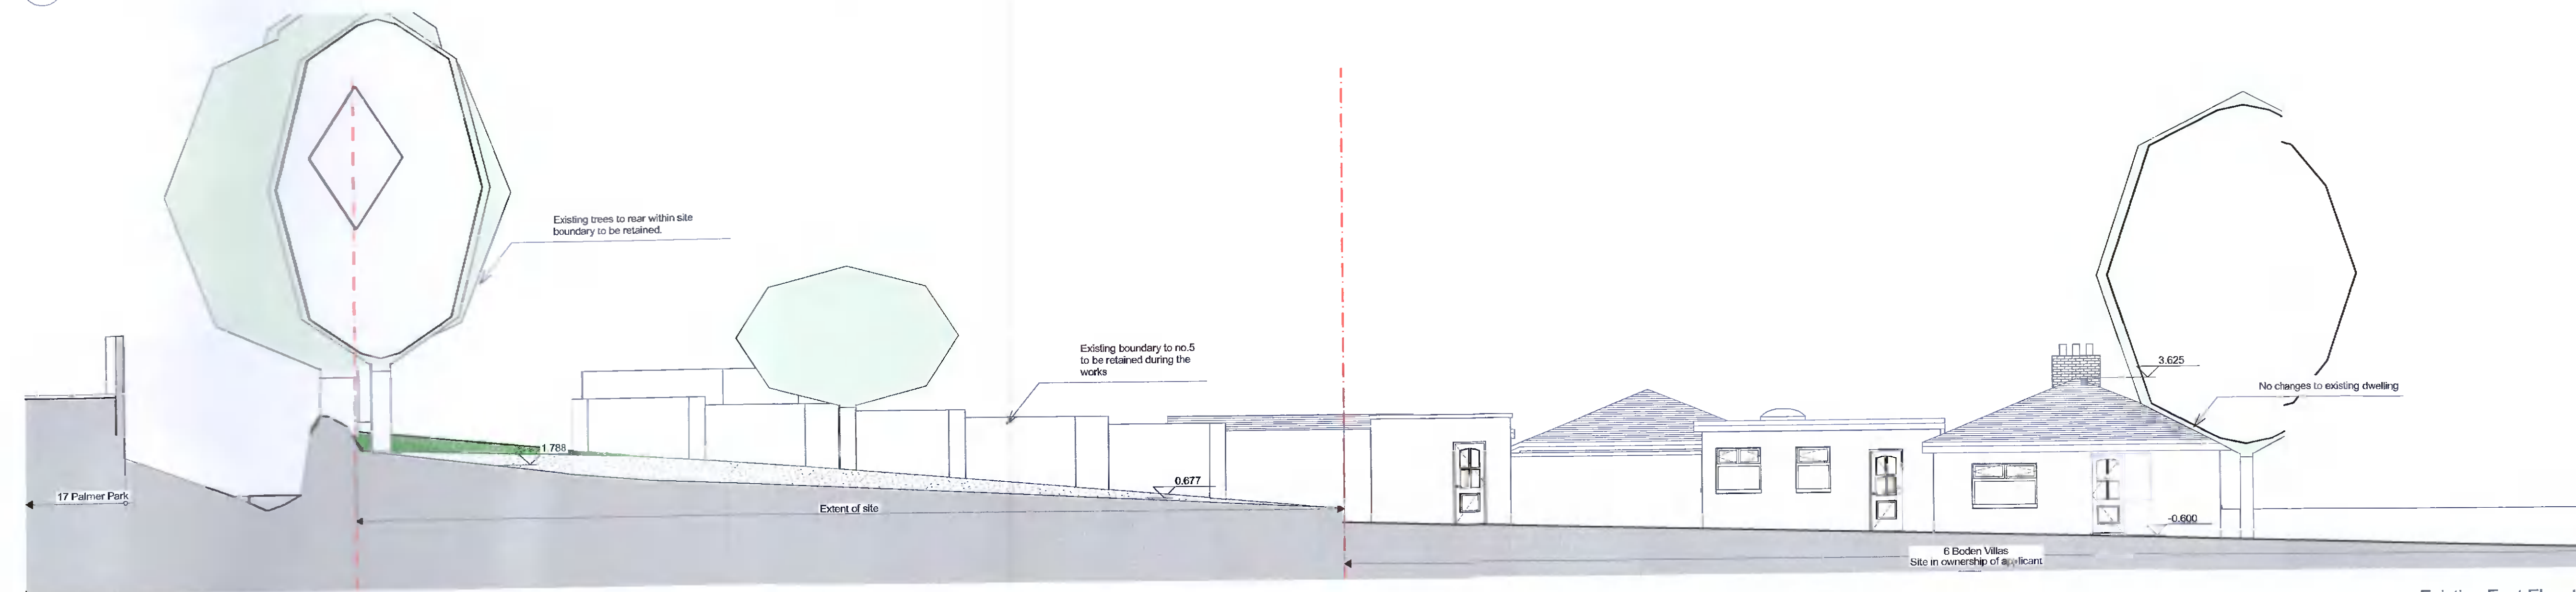

Existing East Elevation
1:100

2

IMPORTANT
This document and its design content is copyright ©. It shall be read in conjunction with all other associated project information including models, specifications, schedules and related consultants documents. Do not scale from documents. All dimensions to be checked on site. Immediately report any discrepancies, errors or omissions on this document to the Originator. If in doubt ASK.

NOTES

LEGEND

02	Eoghan Collins	20/07/2022	Updated for single house
01	Keegan	30/12/2020	
Rev'd	Issued By	Issue Date	Change Description
PROJECT TITLE			
Ken Keegan		6 Boden Villas D16 K7X2	
CLIENT		SCALE	
Ken Keegan		1:100 @ A1	
STATUS		Drawn By	
planning		Eoghan Collins	
		Date	
		22/07/2022	
		Checked By	
		Date	
		Approved By	
		Date	
DRAWING TITLE			
GA Layouts			
Project No	DRAWING NO	REV	
2022	P11	- 02	
DARRAGH LYNCH ARCHITECTS			
DARRAGH LYNCH ARCHITECTS 10 PEARSON ROAD, NEWCASTLE, CO. DUBLIN			
INFO@DARRAGHLYNCH IE 01 876 8566 005 604 8581			