



Proposed Ground Floor
1:100

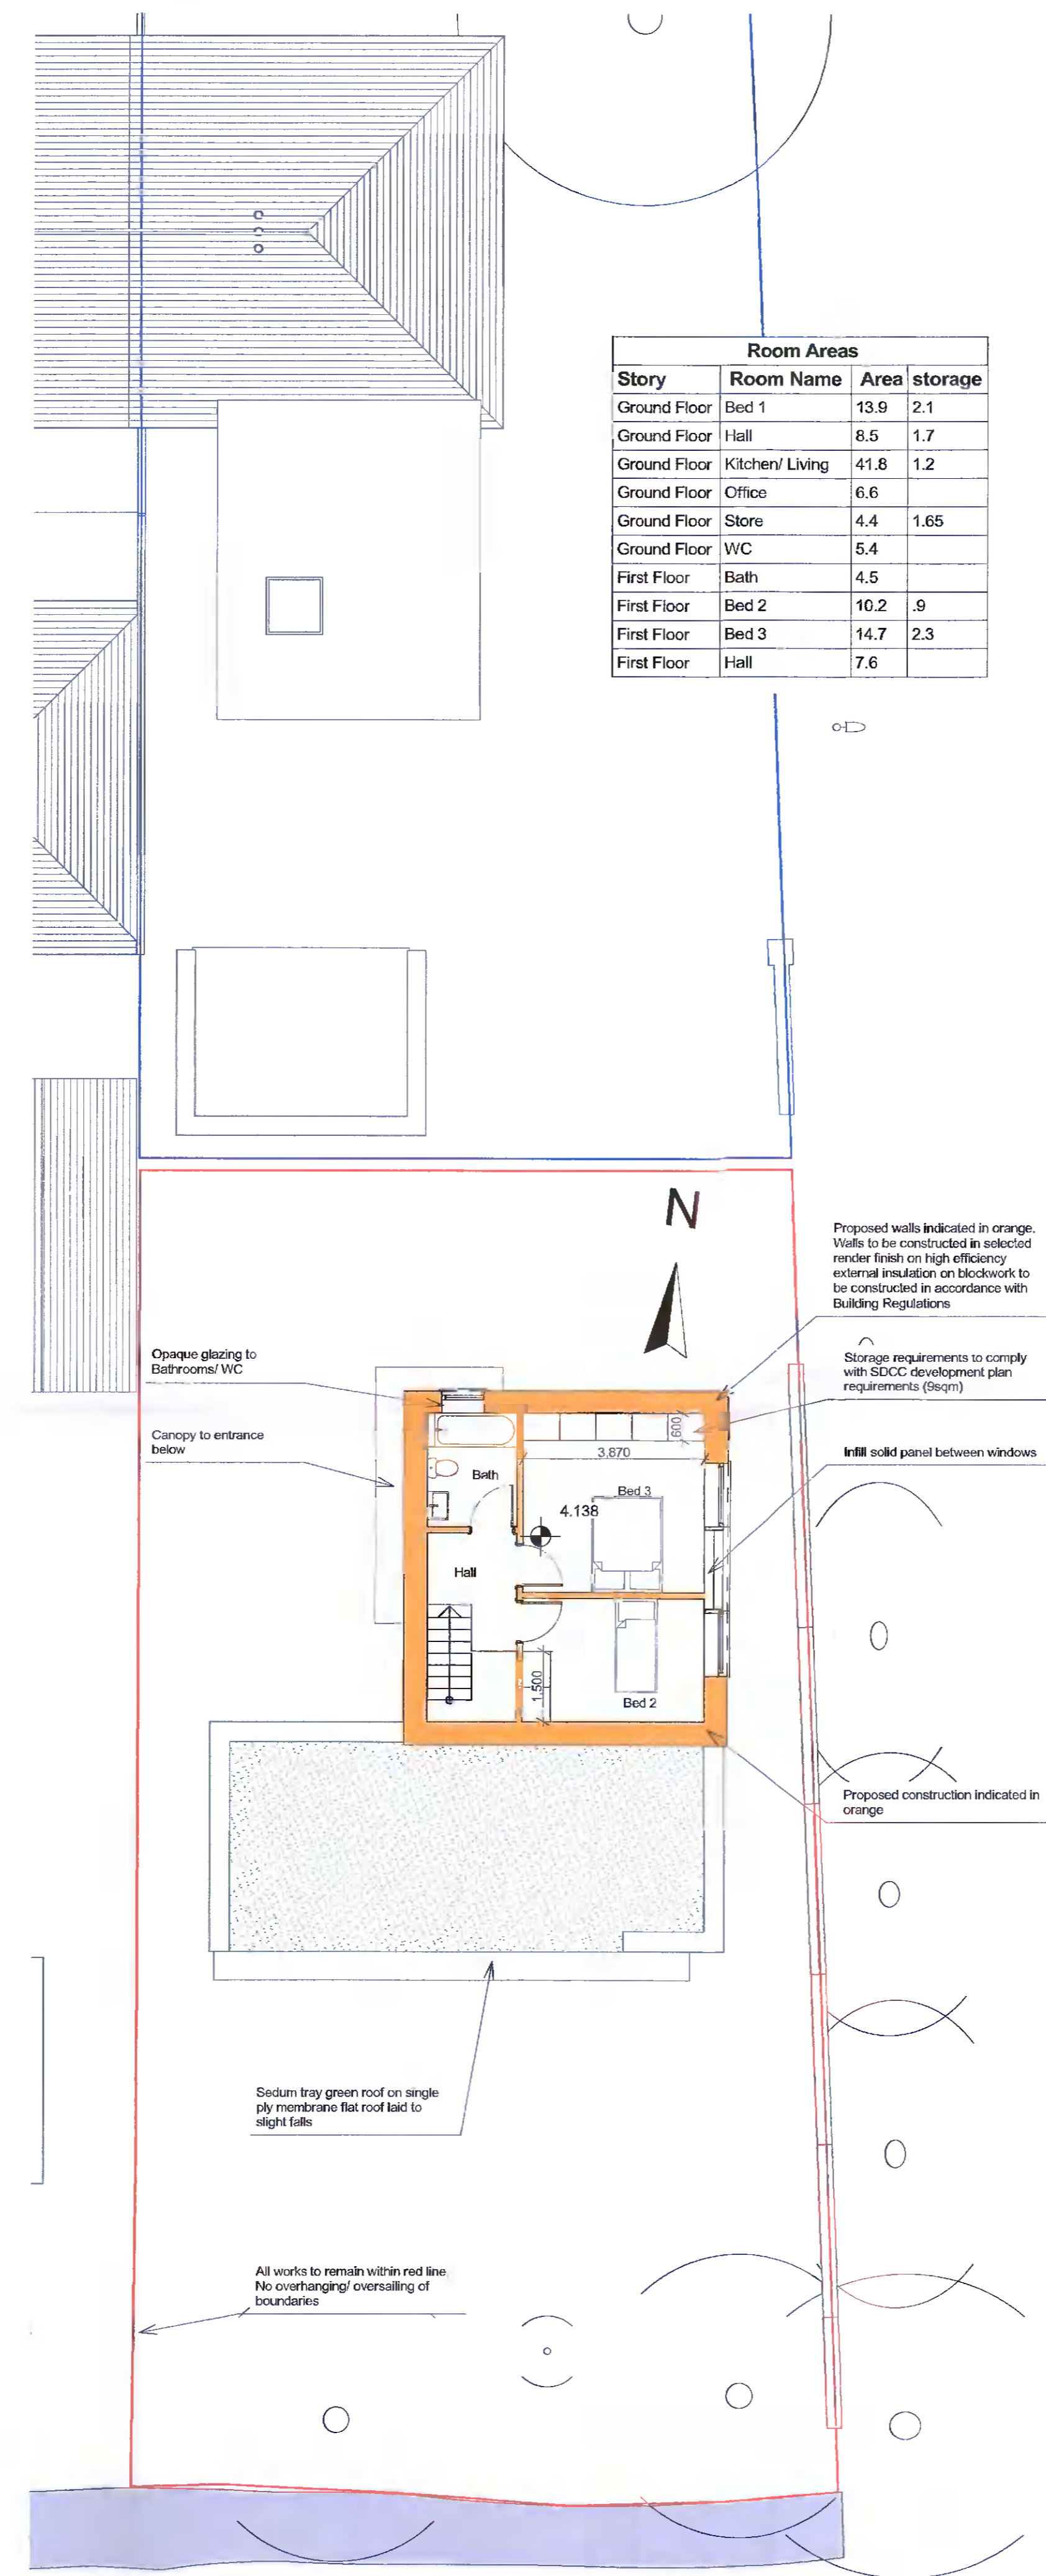

Room Areas			
Story	Room Name	Area	storage
Ground Floor	Bed 1	13.9	2.1
Ground Floor	Hall	8.5	1.7
Ground Floor	Kitchen/ Living	41.8	1.2
Ground Floor	Office	6.6	
Ground Floor	Store	4.4	1.65
Ground Floor	WC	5.4	
First Floor	Bath	4.5	
First Floor	Bed 2	10.2	.9
First Floor	Bed 3	14.7	2.3
First Floor	Hall	7.6	

Proposed First Floor
1:100

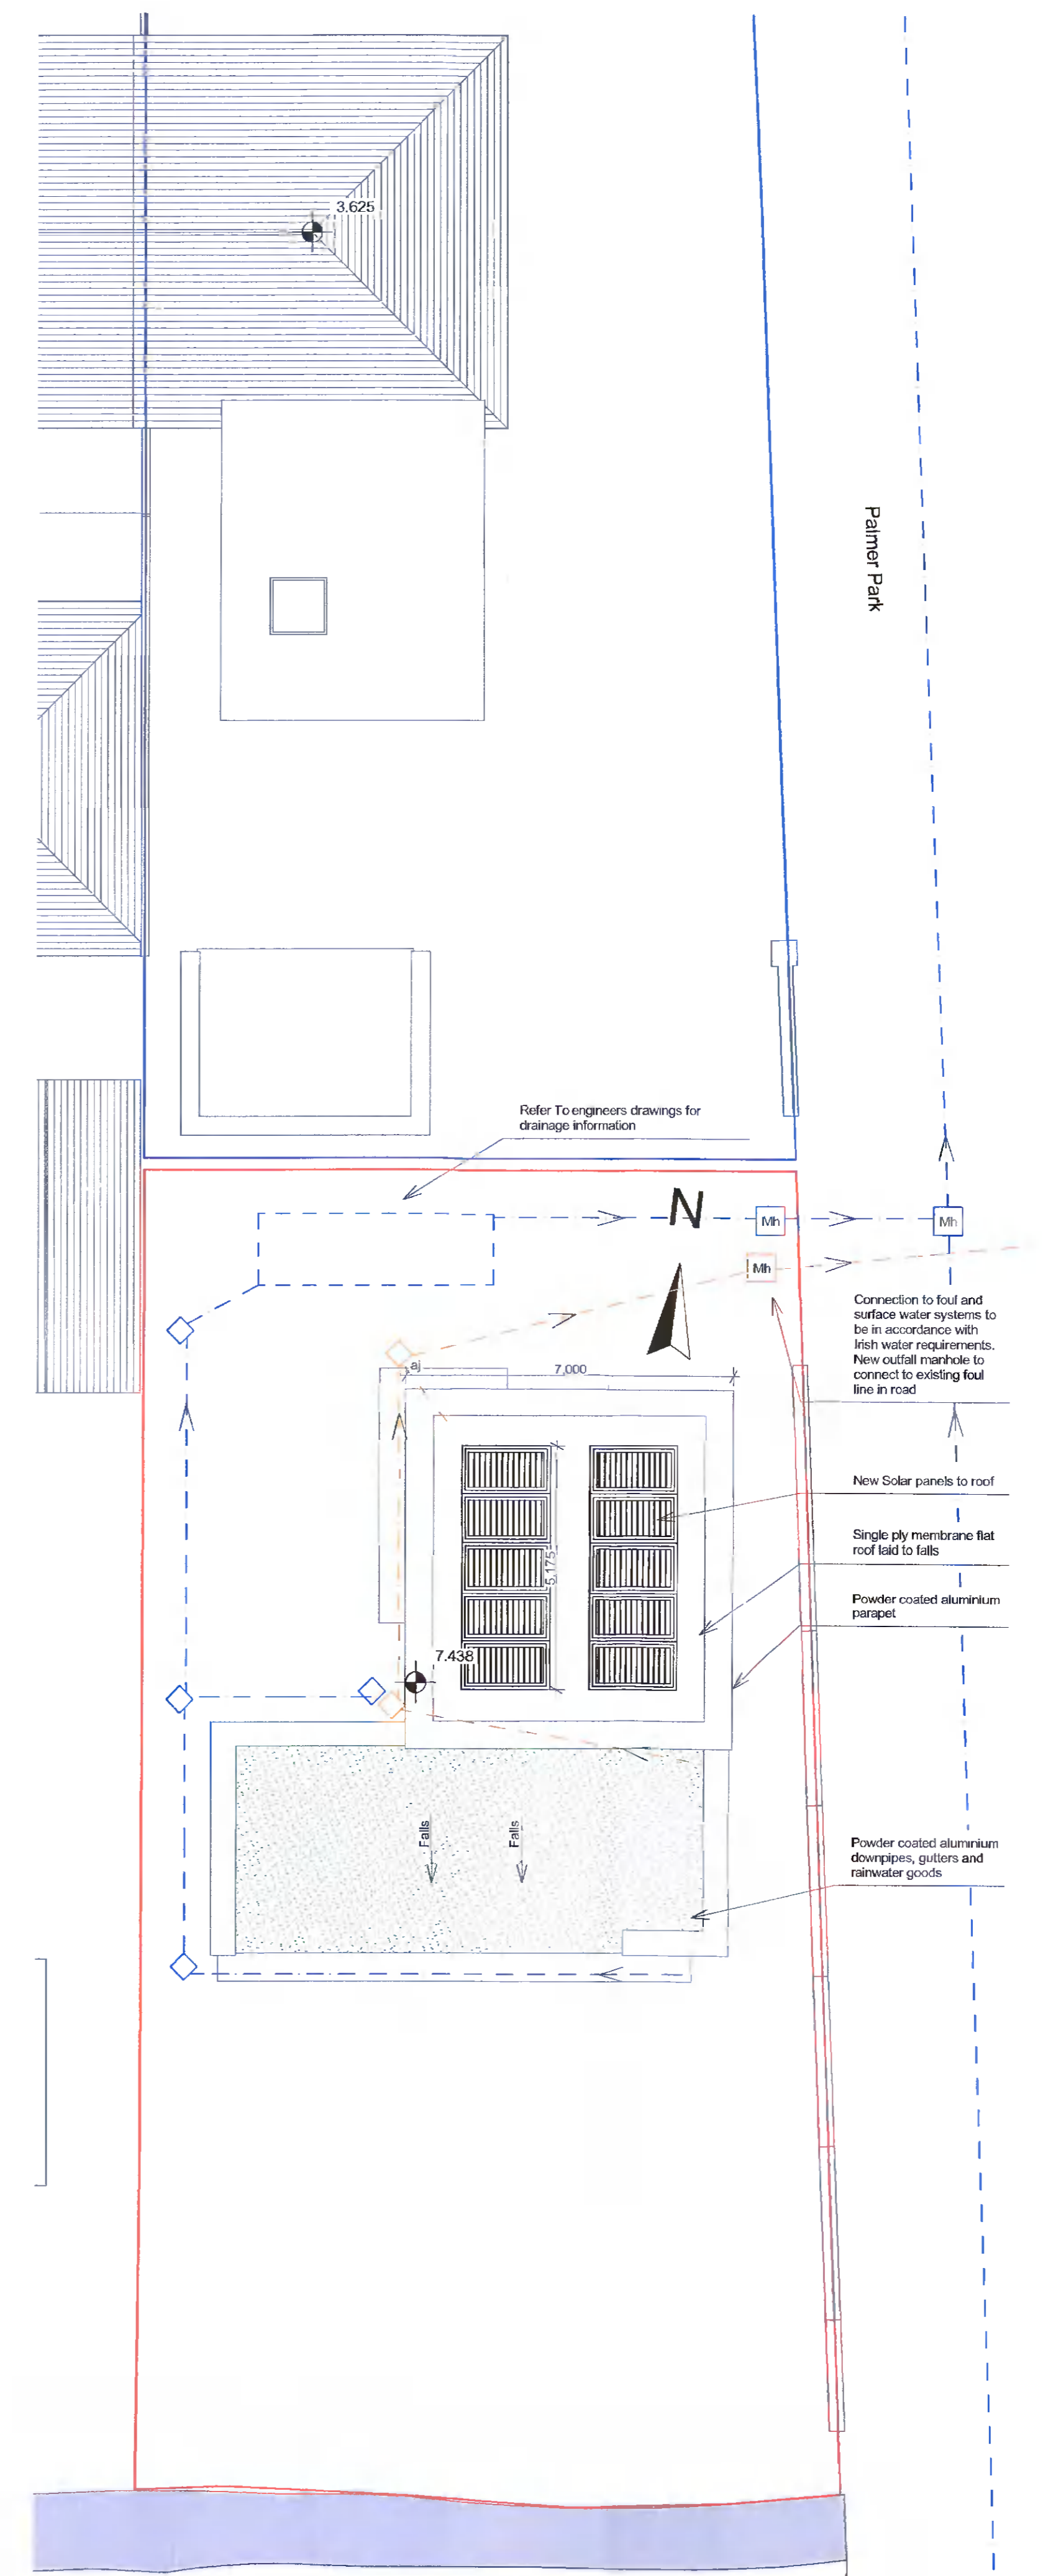

Proposed Roof Plan
1:100

IMPORTANT
This document and its design content is copyright ©. It shall be read in conjunction with all other associated project information including models, specifications, schedules and related consultants documents. Do not scale from documents. All dimensions to be checked on site. Immediately report any discrepancies, errors or omissions on this document to the Originator. If in doubt ASK.

NOTES

LEGEND

02	Eoghan Collins	20/10/2022	updated for single house
01	leghan	20/12/2020	

REVISED BY: Issue Date: Change Name

PROJECT TITLE: 6 Boden Villas D16 K7X2
SITE: 6 Boden Villas D16 K7X2

CLIENT: Ken Keegan
SCALE: 1:100 @ A1

STATUS: planning
Drawn By: Eoghan Collins
Date: 20/10/2022
Checked By: Dale
Approved By: Dale

DRAWING TITLE: GA Plans

Project No: 2022 - P03
DRAWING NO: P03
REV: - 02

DARRAGH LYNCH ARCHITECTS
DARRAGH LYNCH ARCHITECTS 100/101 FOLEY ROAD, NEW BLMALIMORE, CO. DUBLIN
INFO@DARRAGHLYNCH.IE 01 876 8164, 084 854 5551