




- SITE BOUNDARY OUTLINED IN RED
- PROPOSED NEW WALLS / STRUCTURE
- EXISTING WALLS / STRUCTURE
- DEMOLITION / REMOVAL WORKS

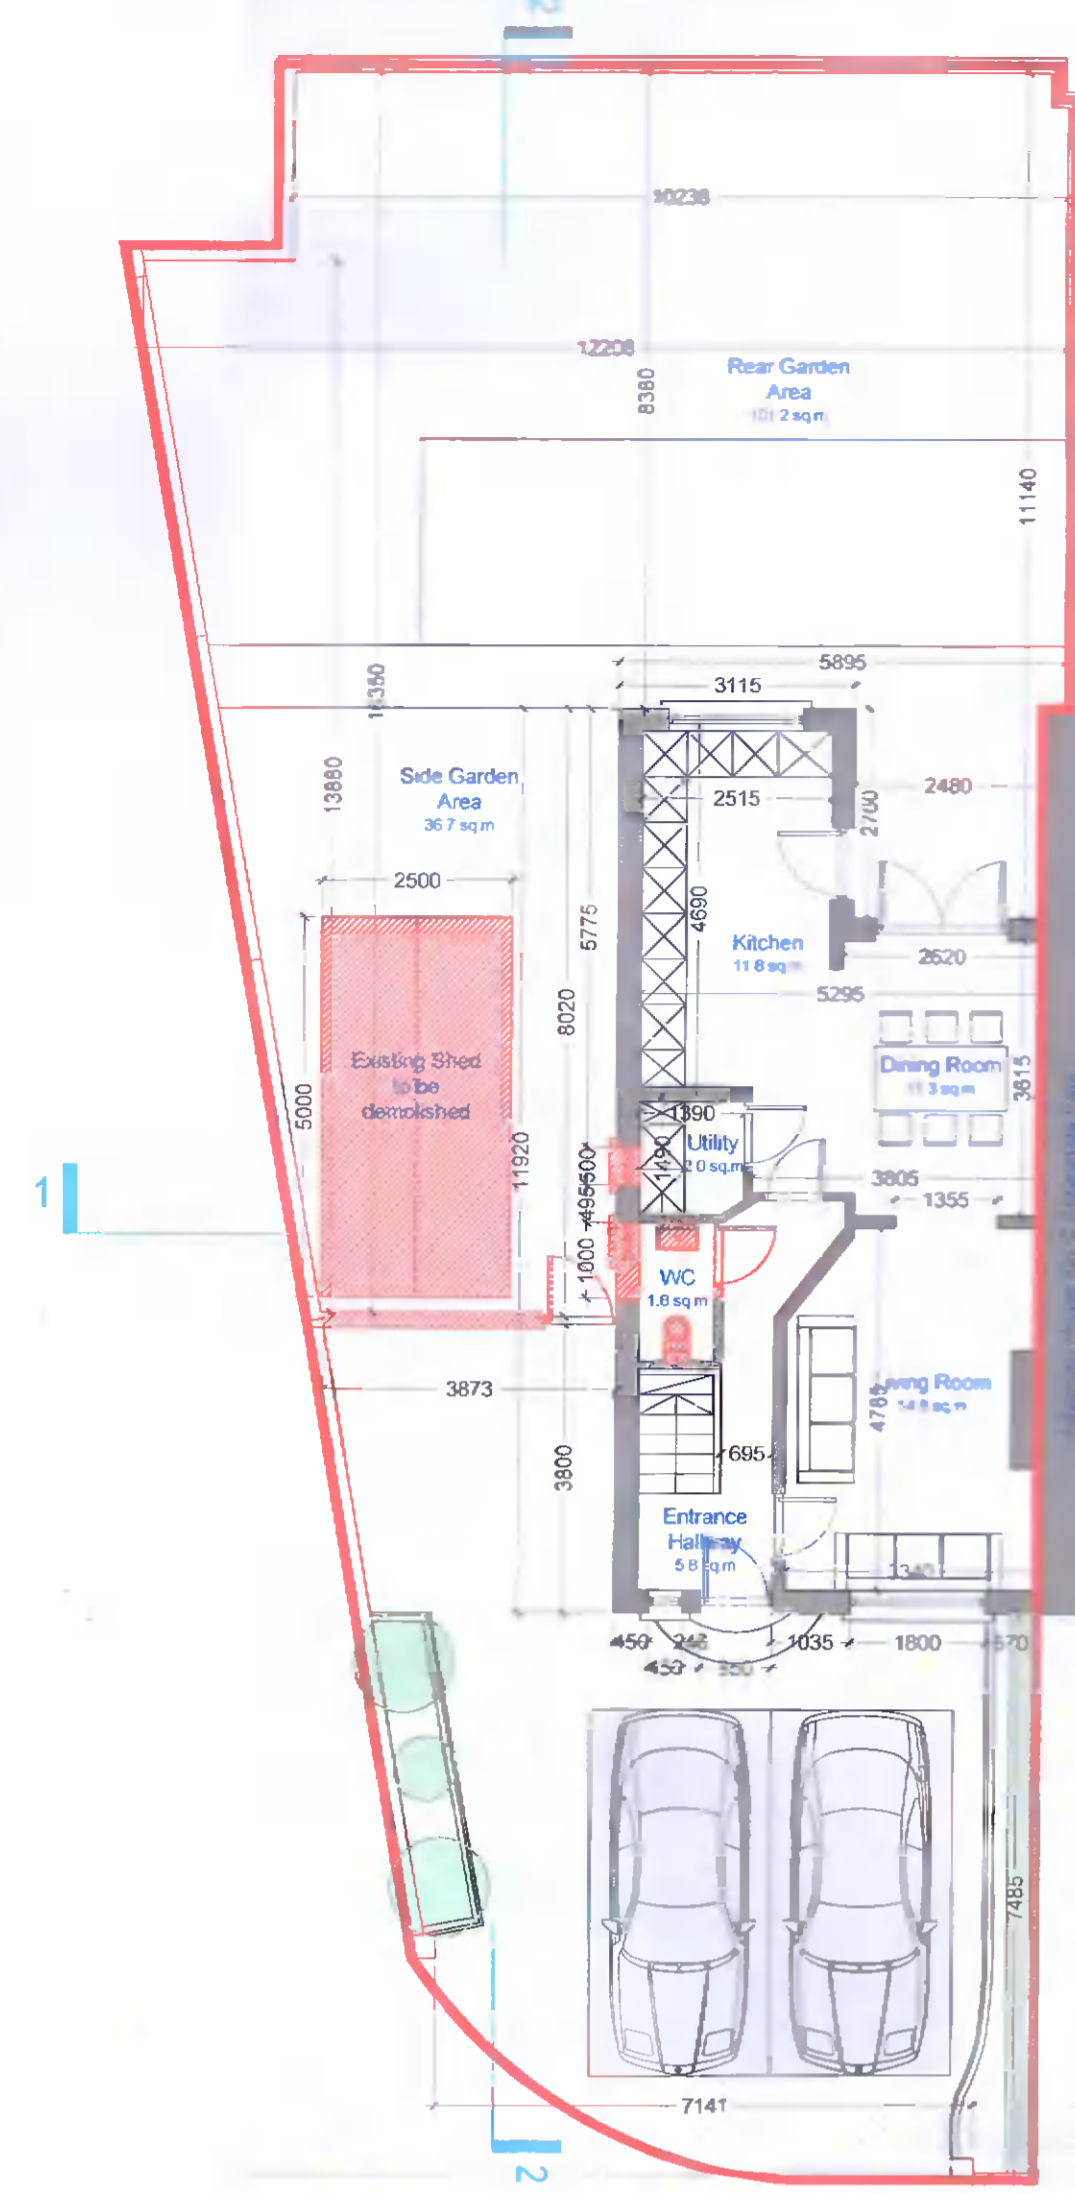


EXISTING / DEMOLITION GROUND FLOOR PLAN
SCALE 1:100

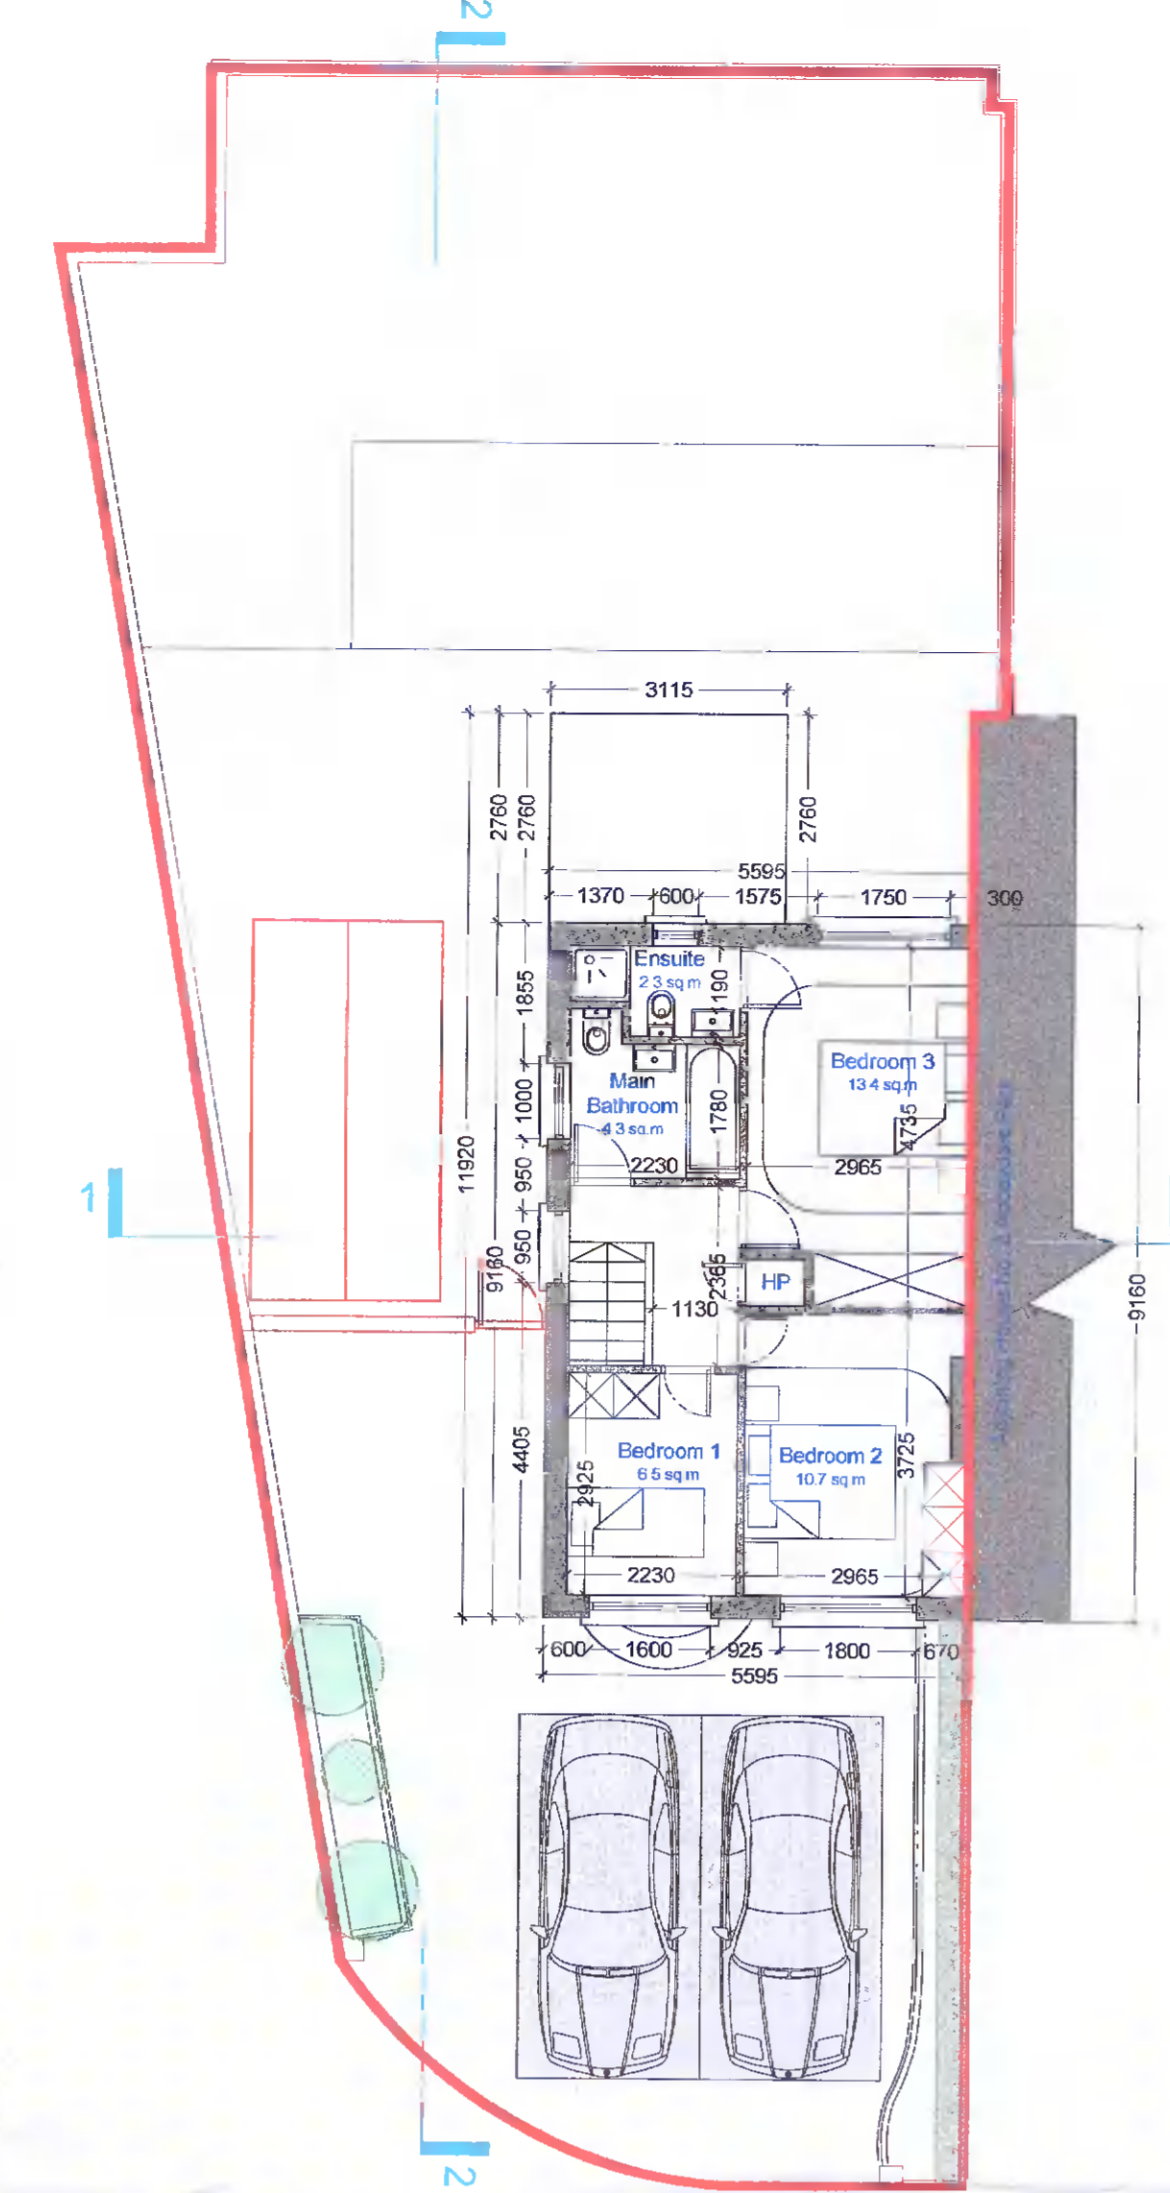

EXISTING FIRST FLOOR PLAN
(No works proposed)
SCALE 1:100

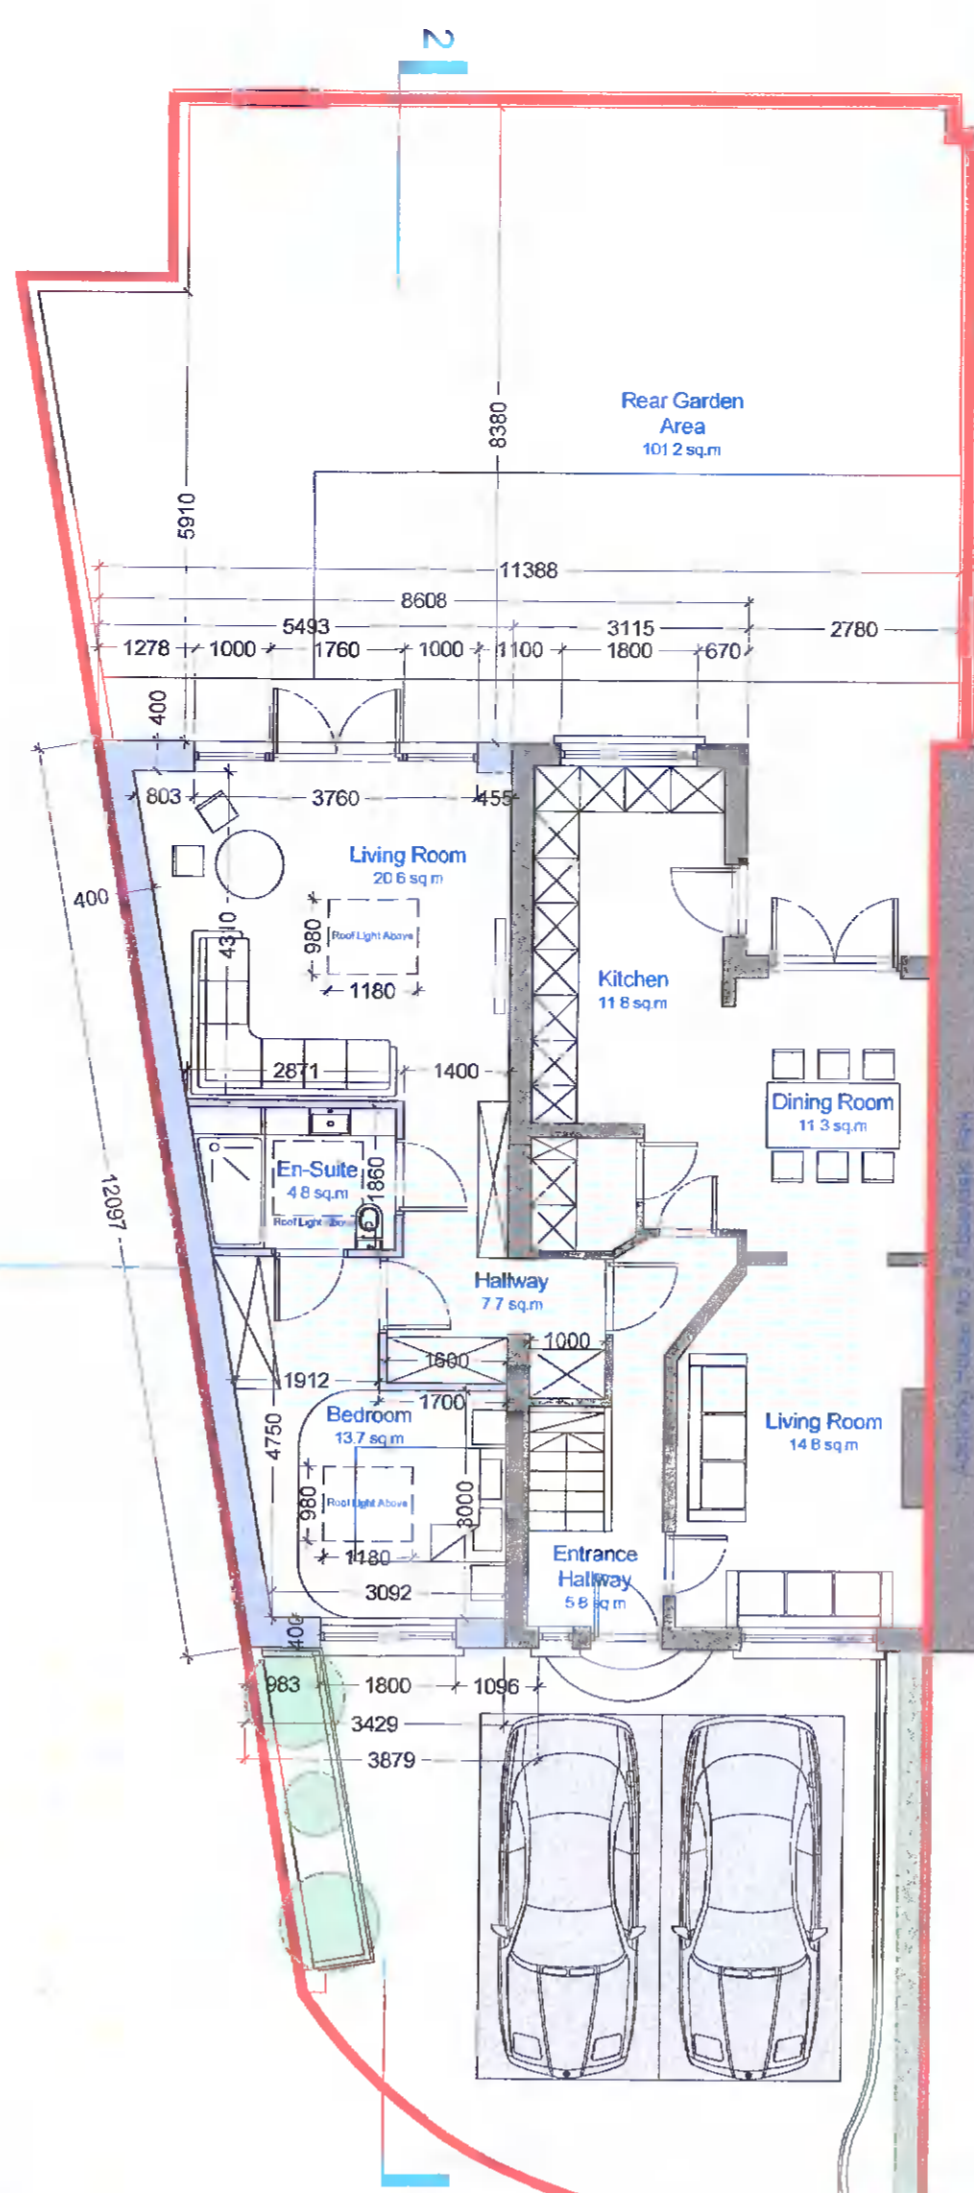


PROPOSED GROUND FLOOR PLAN
SCALE 1:100

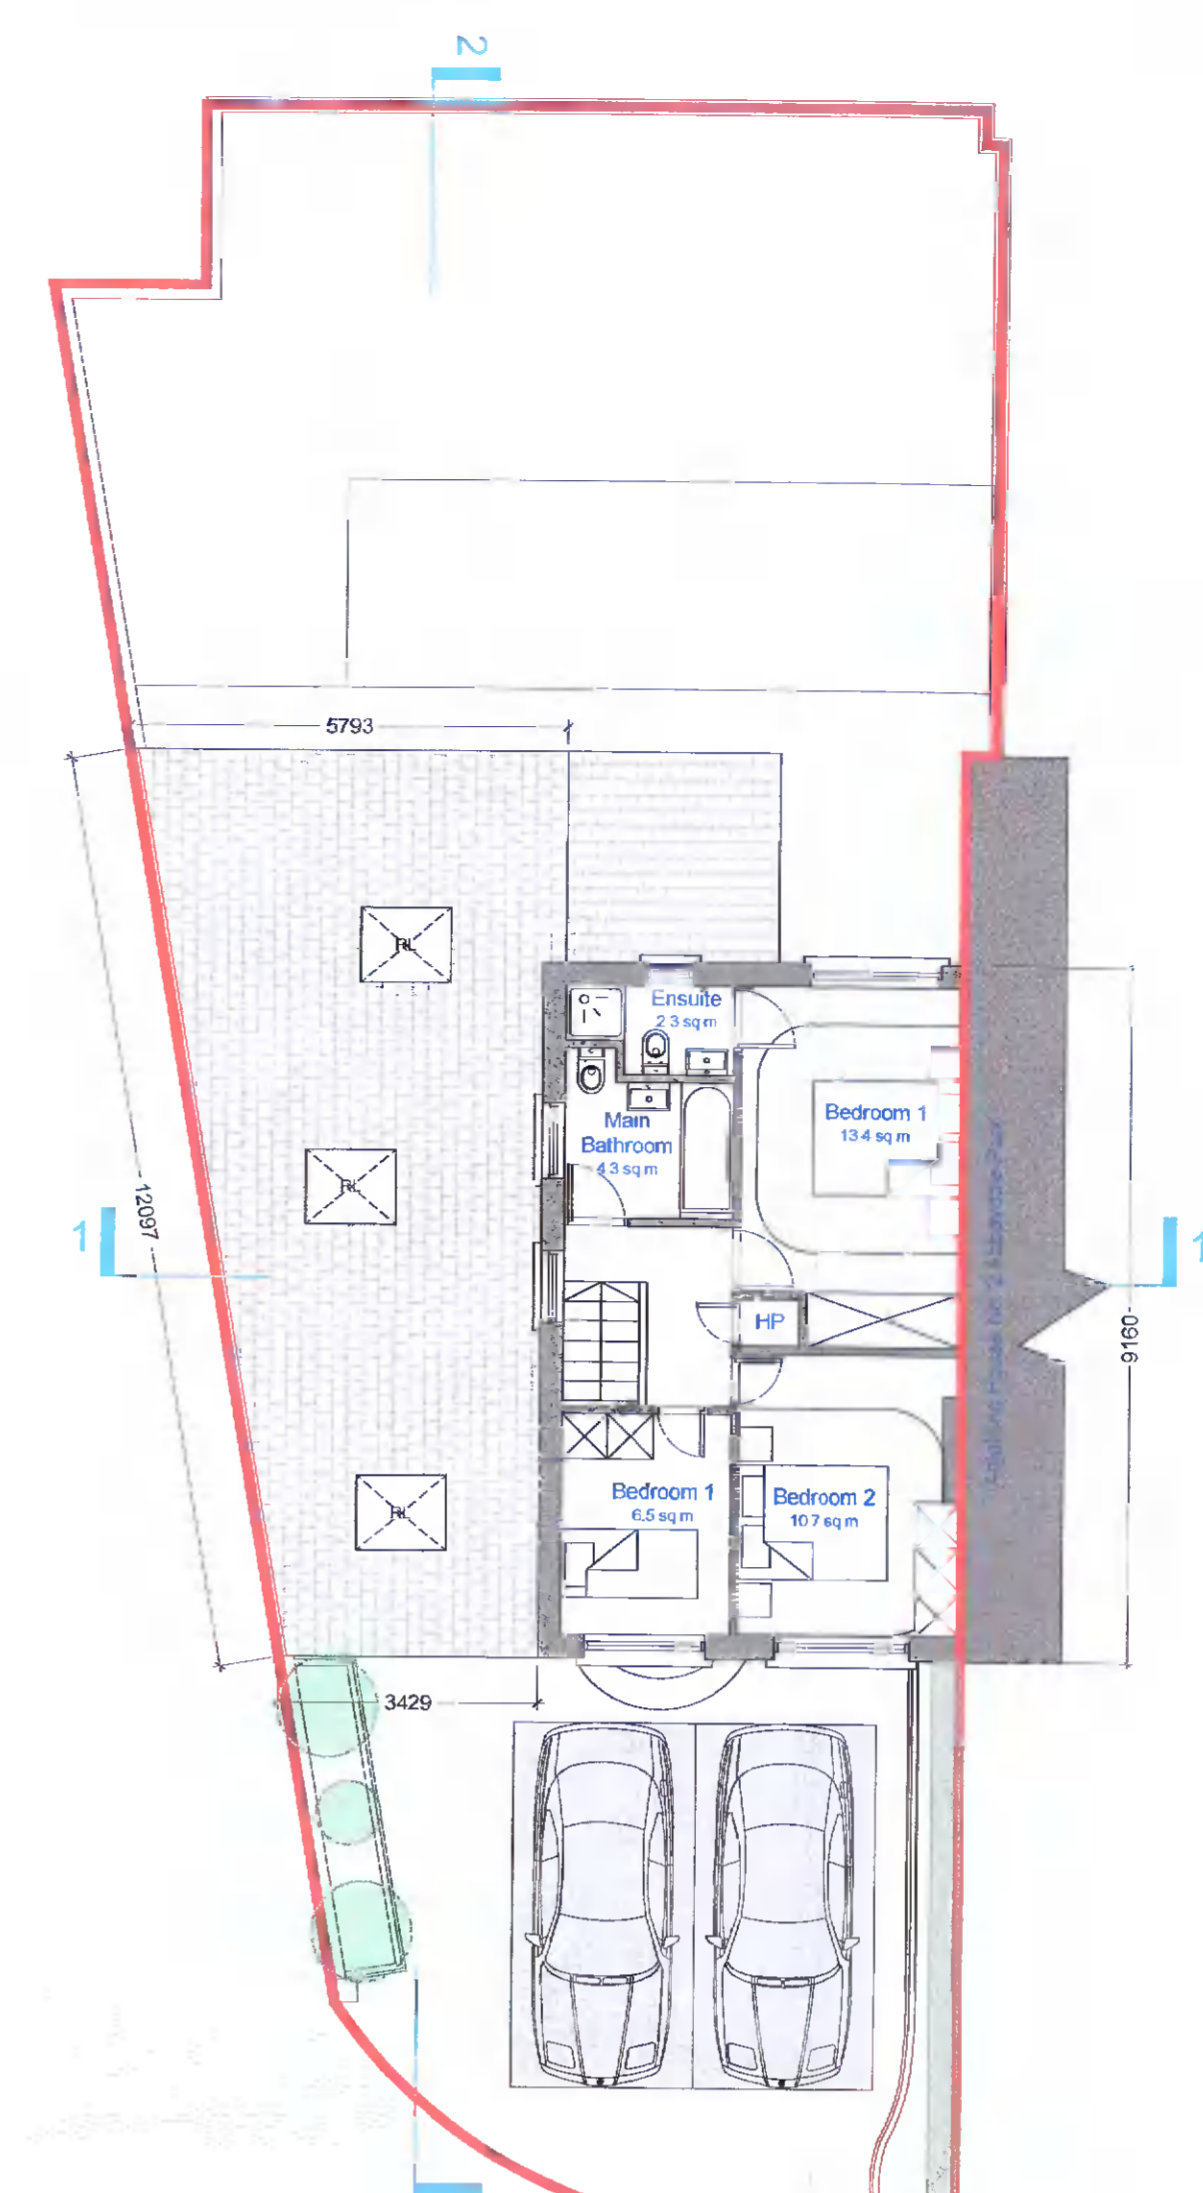


PROPOSED FIRST FLOOR PLAN
SCALE 1:100




EXISTING / DEMOLITION FRONT ELEVATION
SCALE 1:100

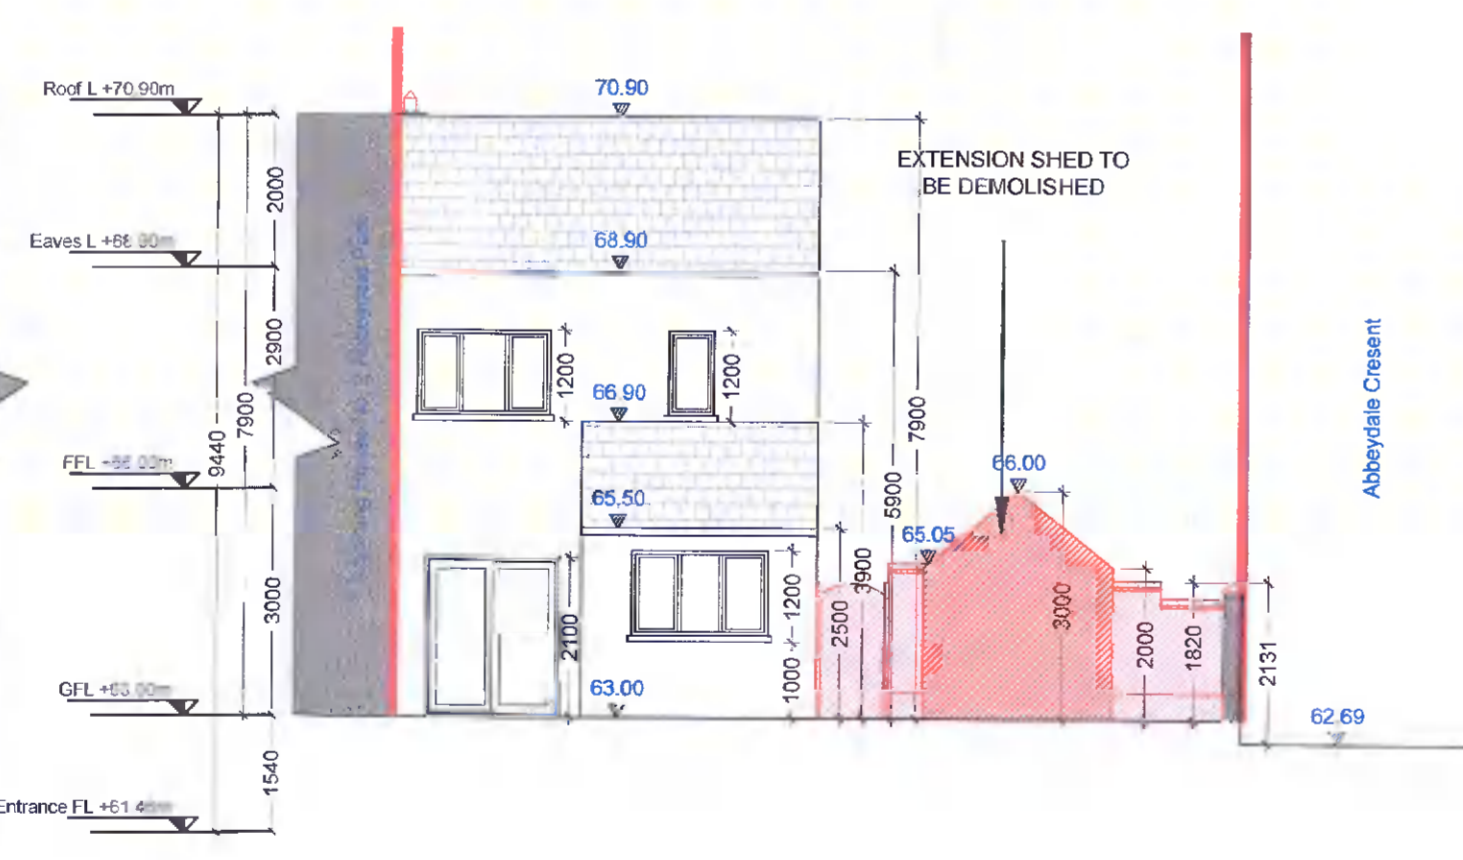


EXISTING / DEMOLITION REAR ELEVATION
SCALE 1:100

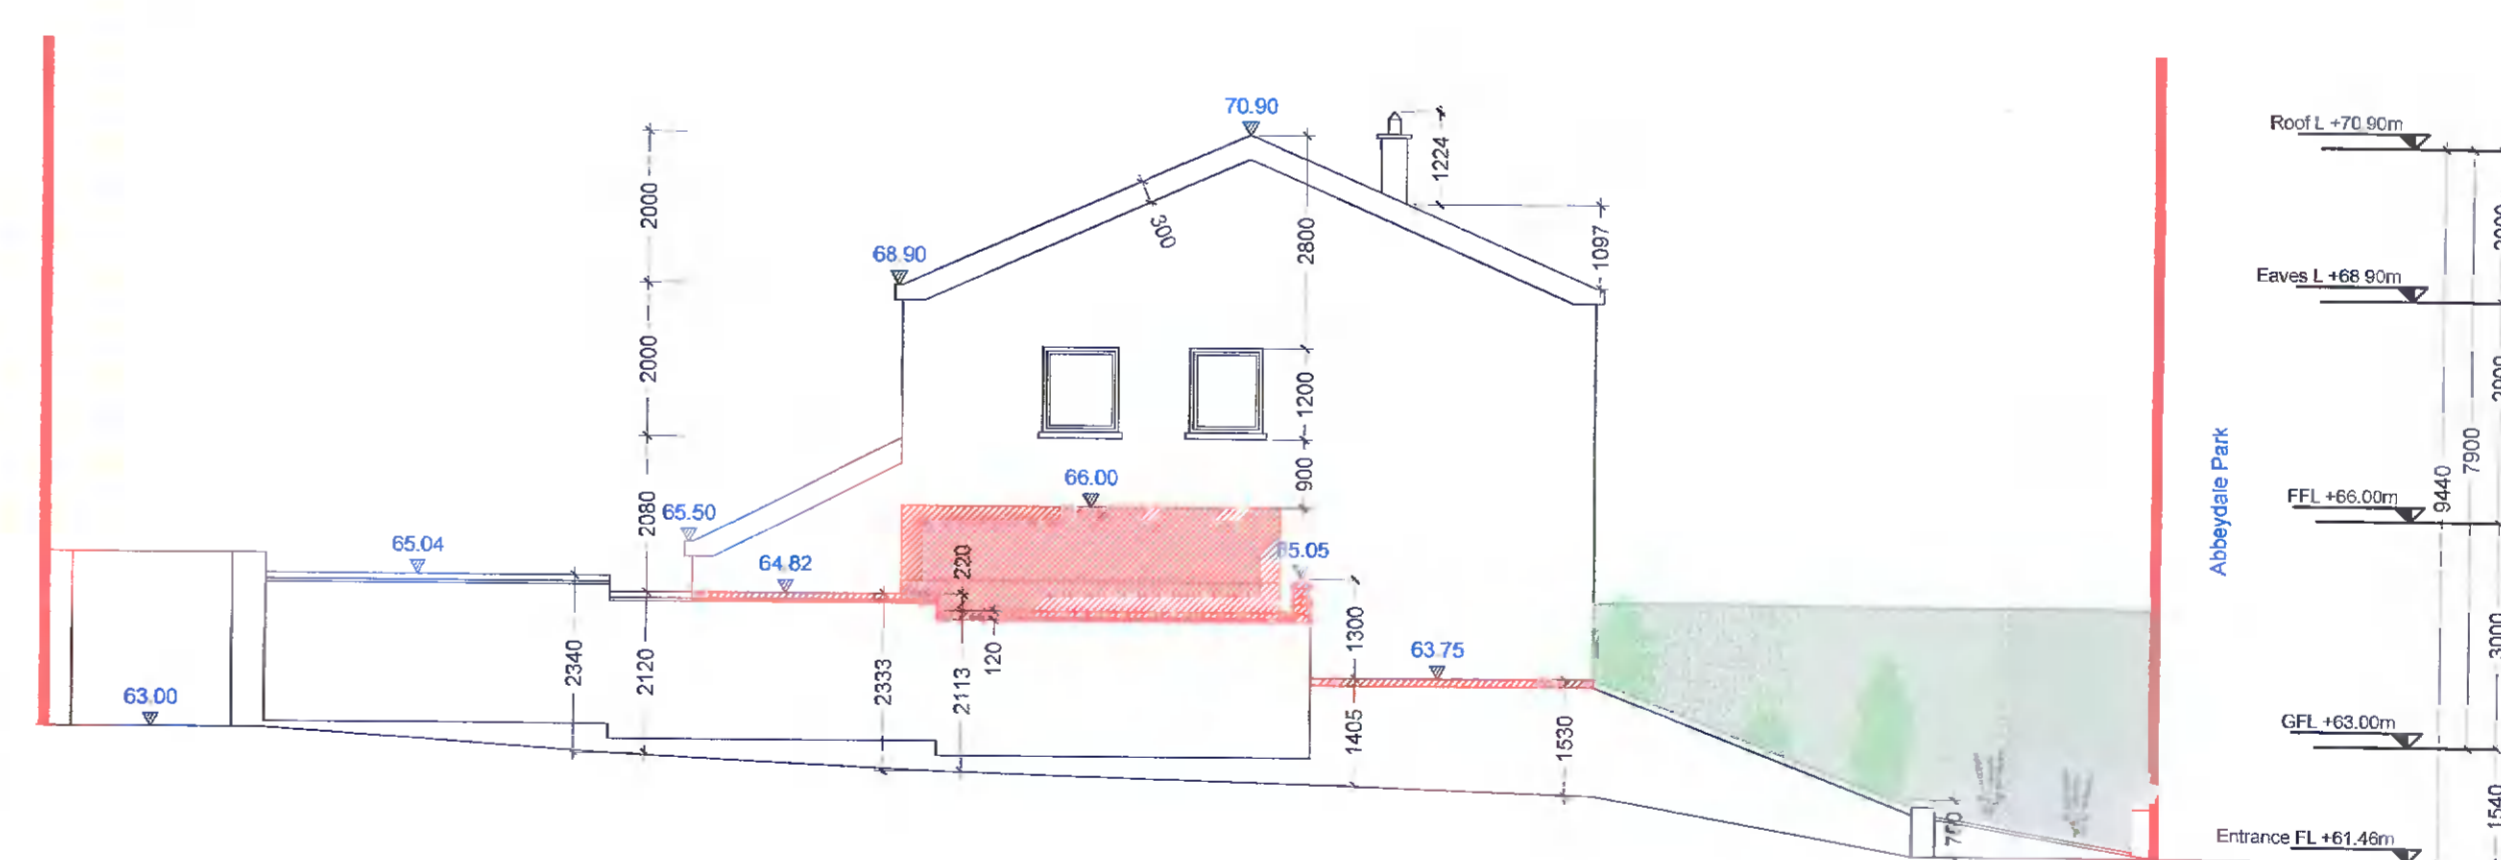


EXISTING / DEMOLITION SIDE ELEVATION
SCALE 1:100

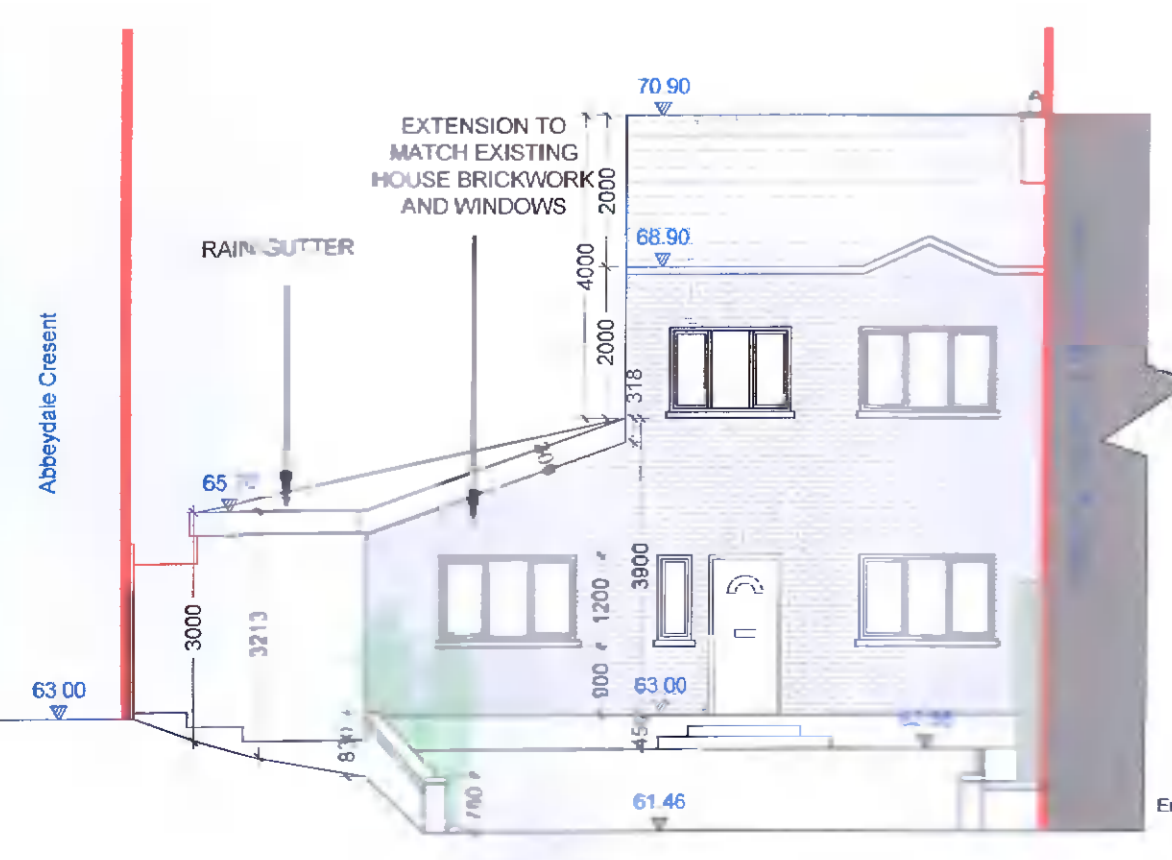

PROPOSED FRONT ELEVATION
SCALE 1:100

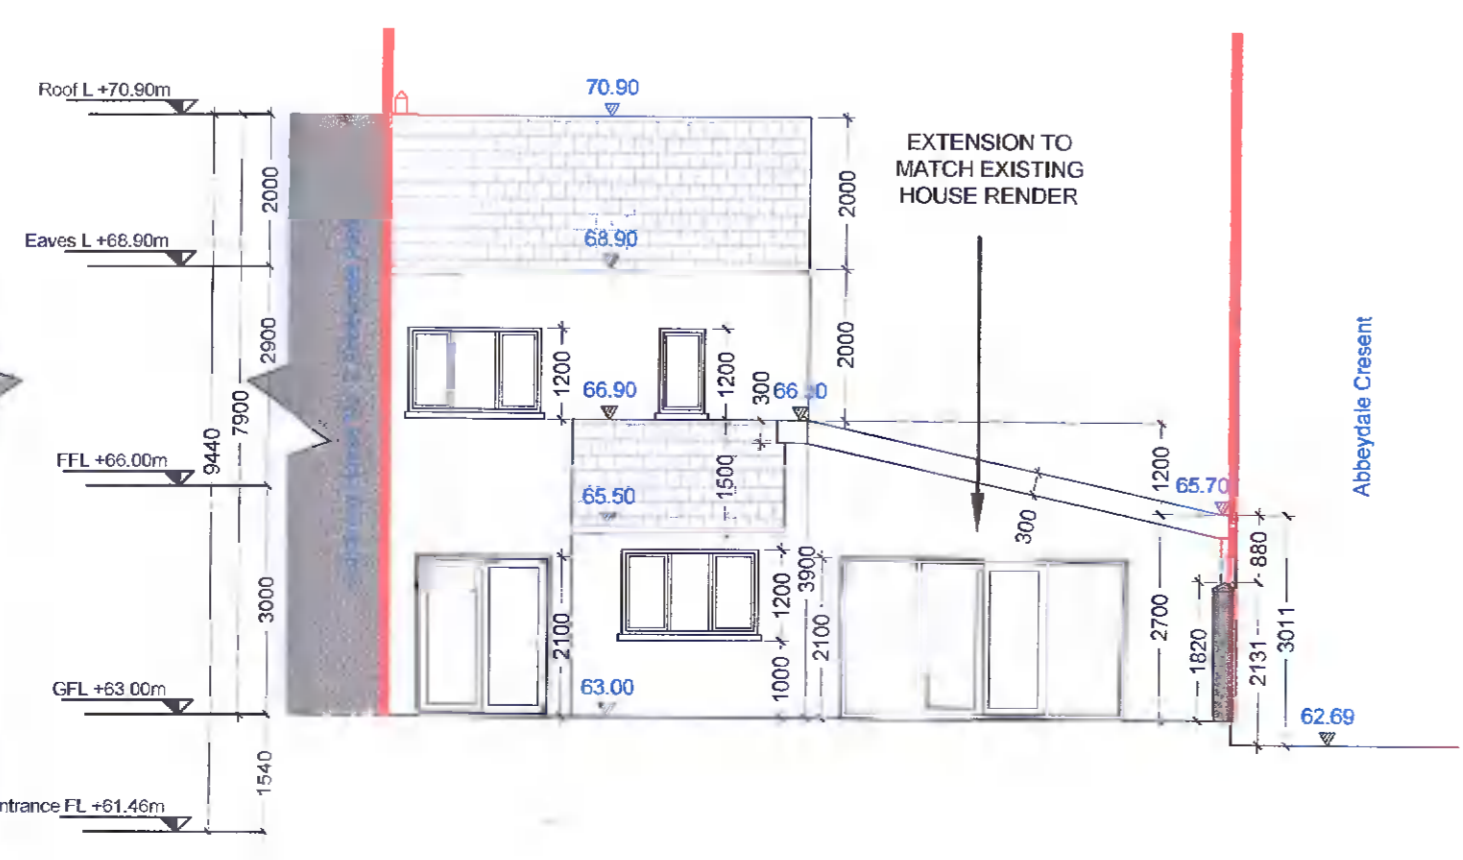

PROPOSED REAR ELEVATION
SCALE 1:100

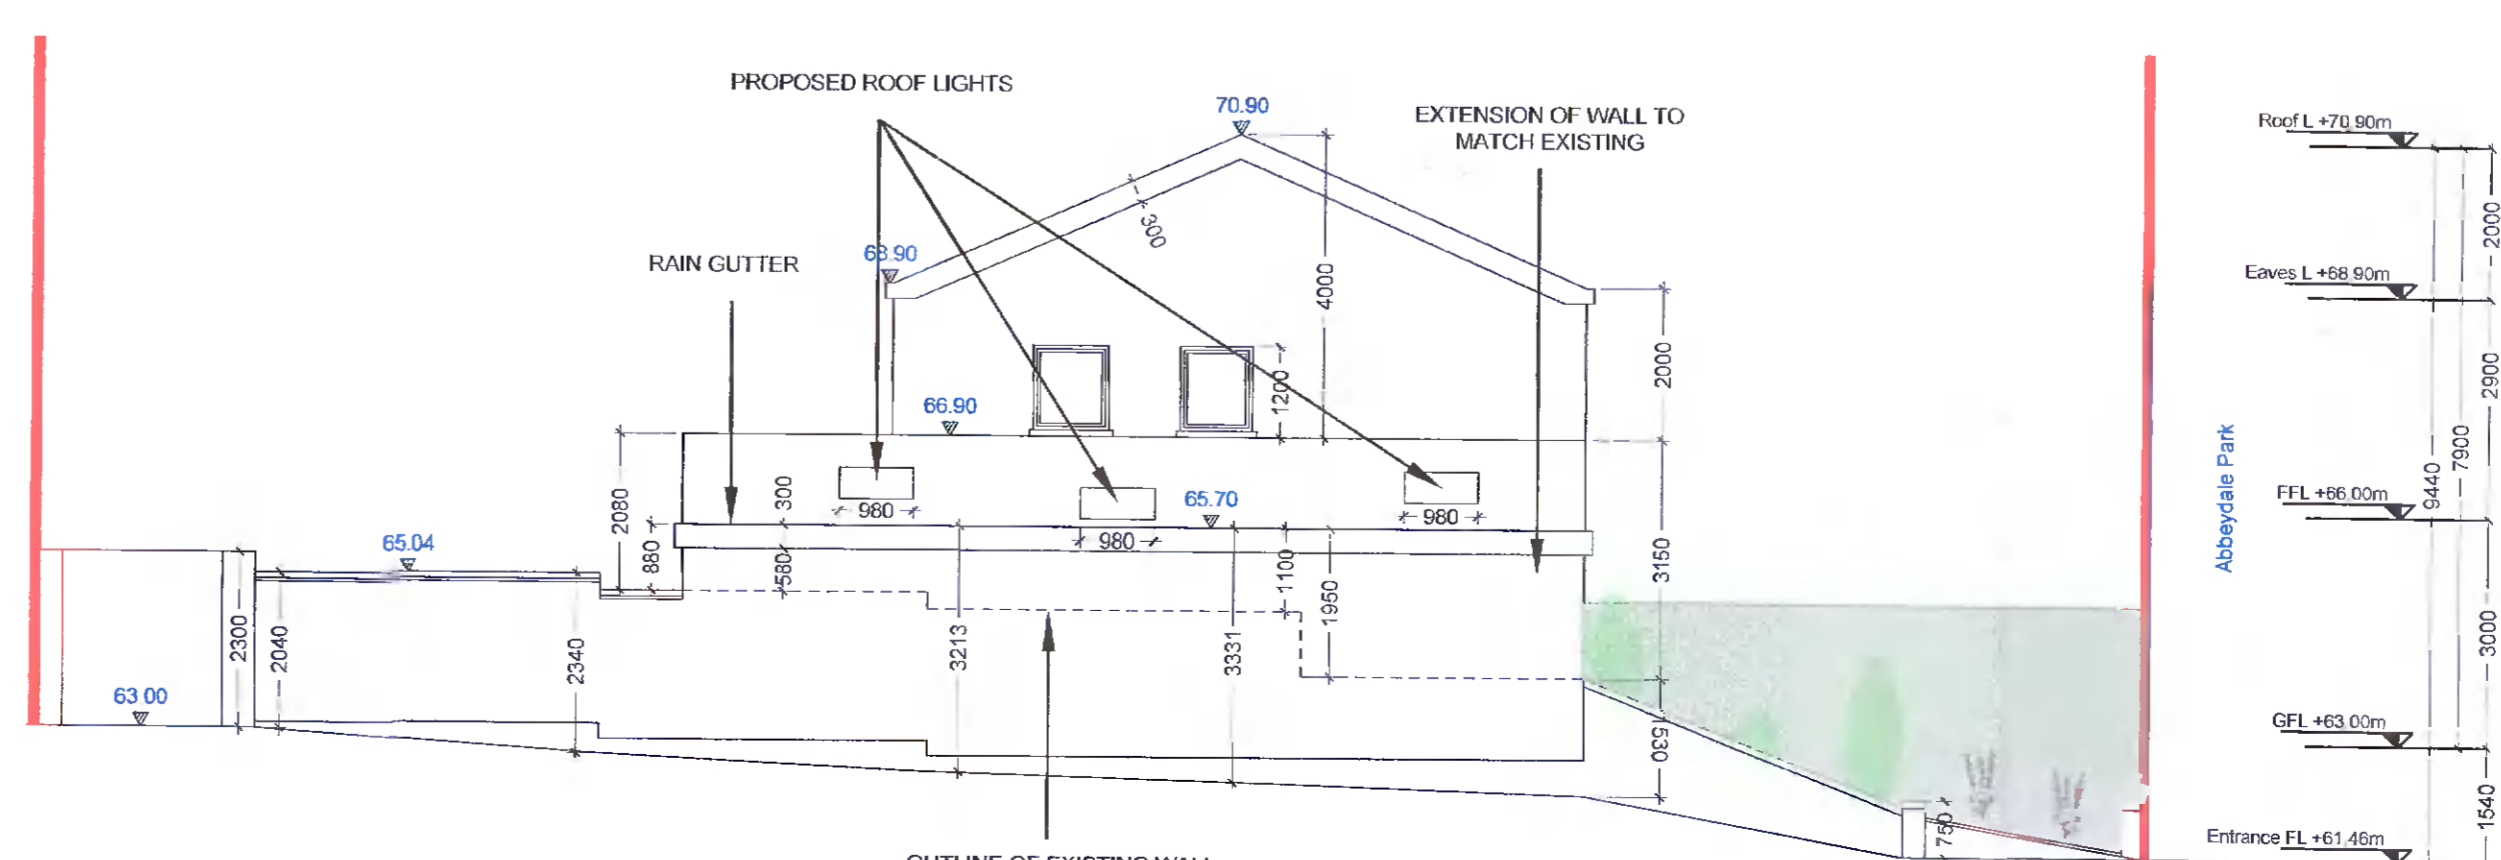

PROPOSED SIDE ELEVATION
SCALE 1:100

REV	DATE	DRN	NOTES

THESE DRAWINGS ARE FOR PLANNING PURPOSES ONLY.

Co. Dublin
+353.1.069.233.5215
mrgeographic@outlook.com

PLANNING

JOB 1 ABBEYDALE PARK LUCAN, CO. DUBLIN K78 XC59	DATE FEBRUARY 2022
CLIENT JUDE FARRELLY	DRN SOC
DRAWING TITLE EXISTING / PROPOSED PLANS & ELEVATIONS	SCALE 1:100 @ A1
JOB NUMBER 03_2021	DRAWING NUMBER 3.1.100
	REVISION CHECKED SOC