





Proposed Dock Level Plan
Scale 1:100 @ A1

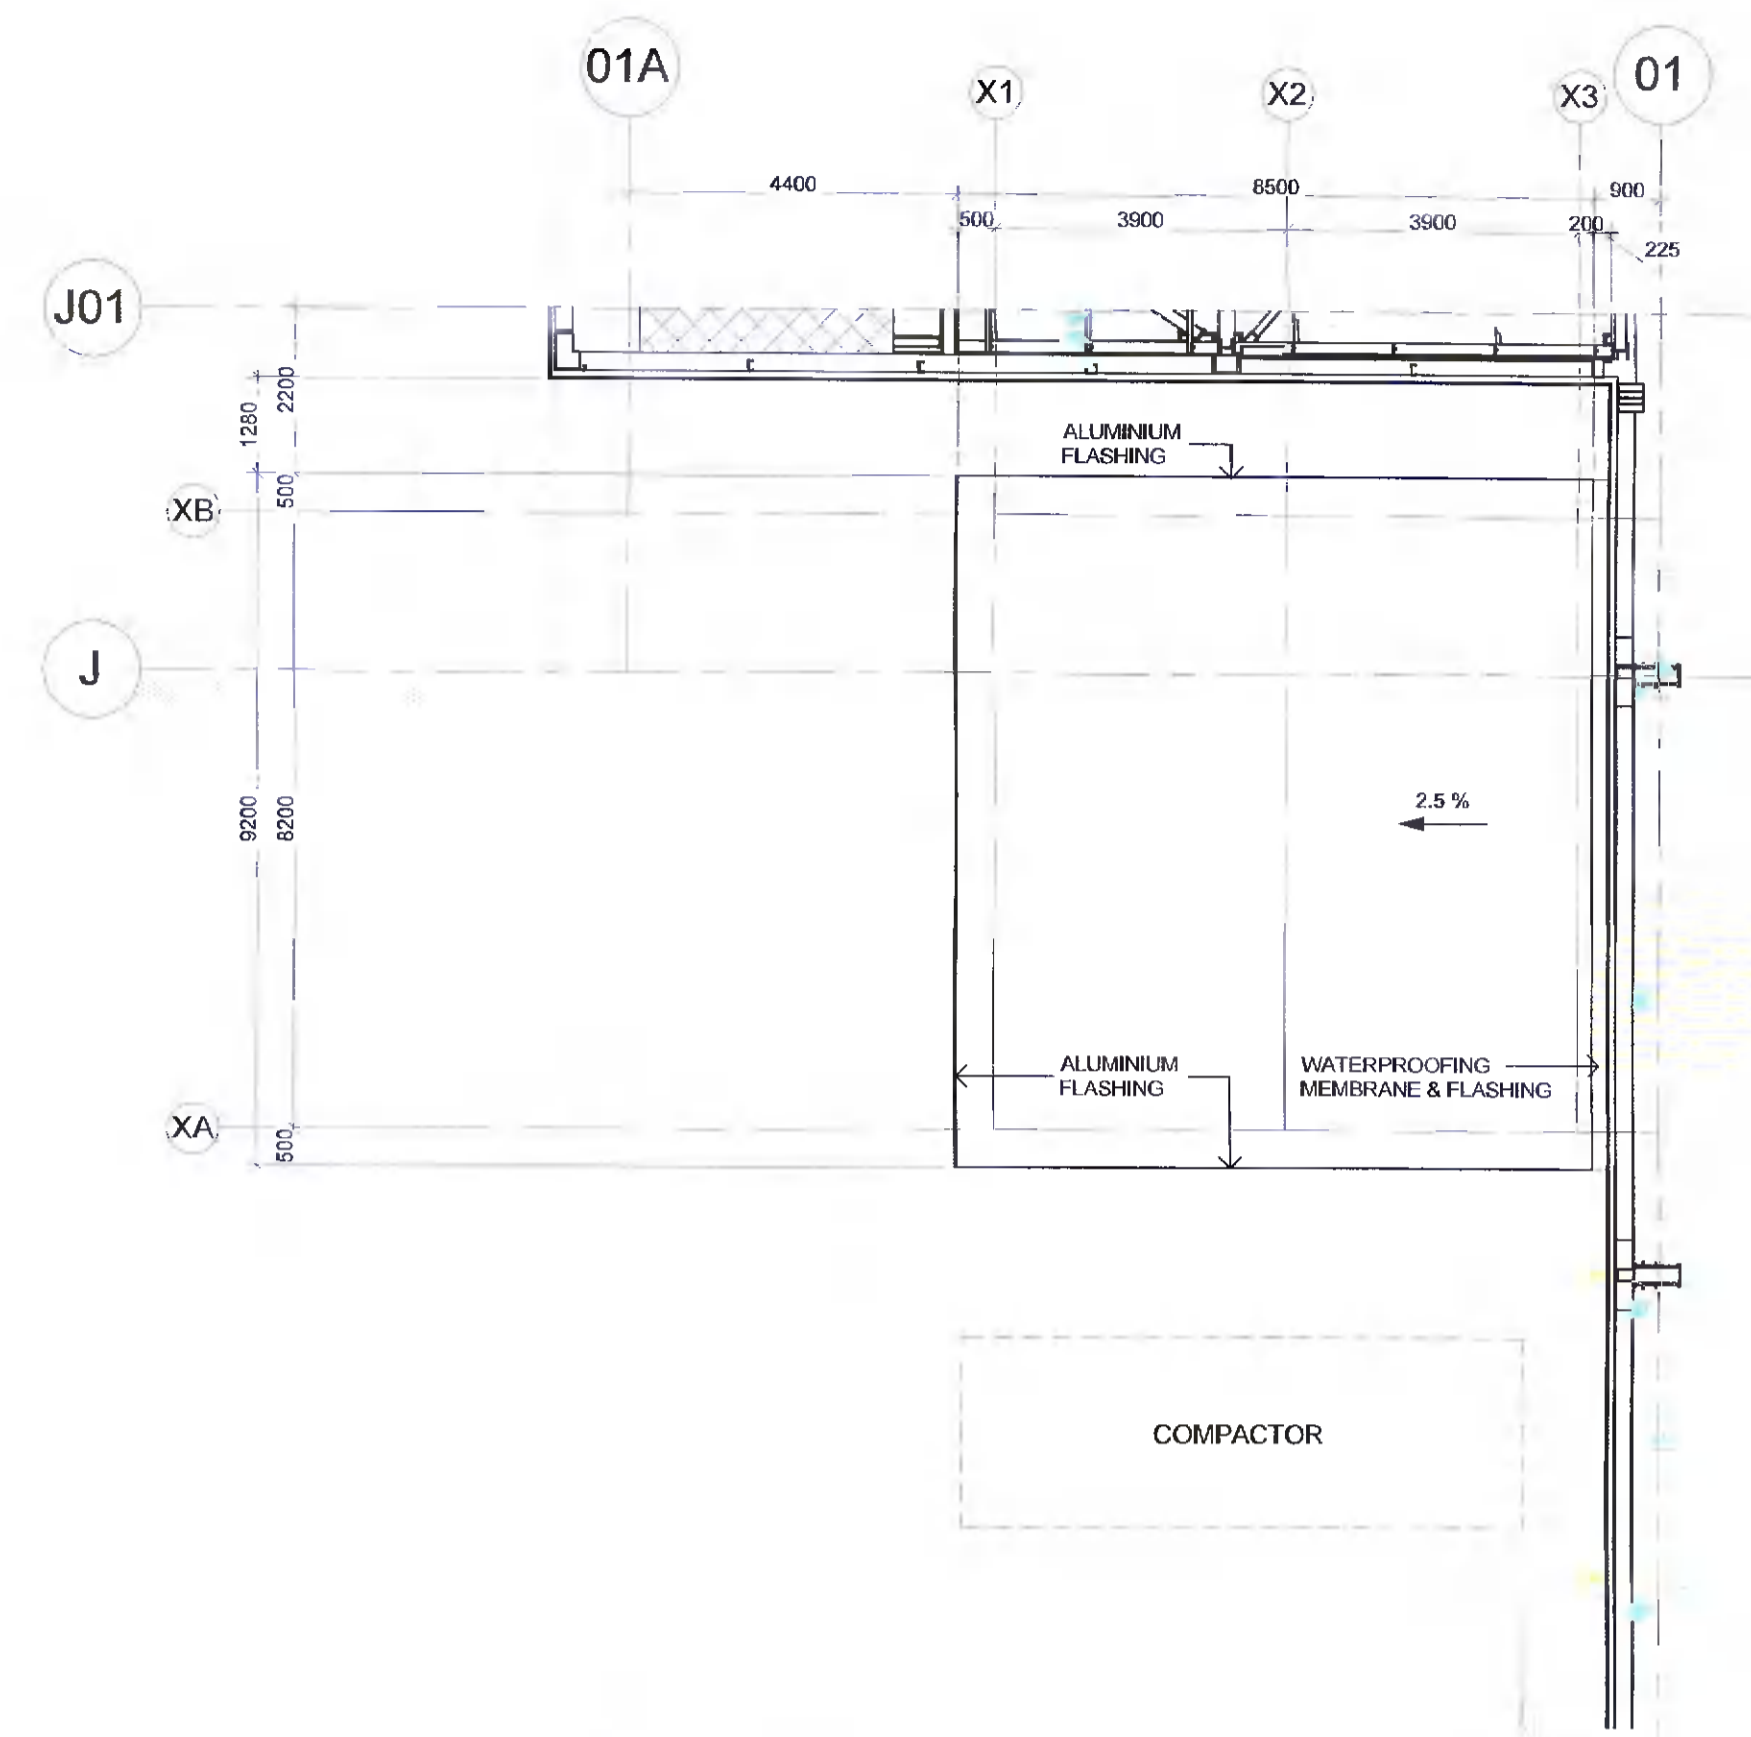


Proposed Roof Plan
Scale 1:100 @ A1

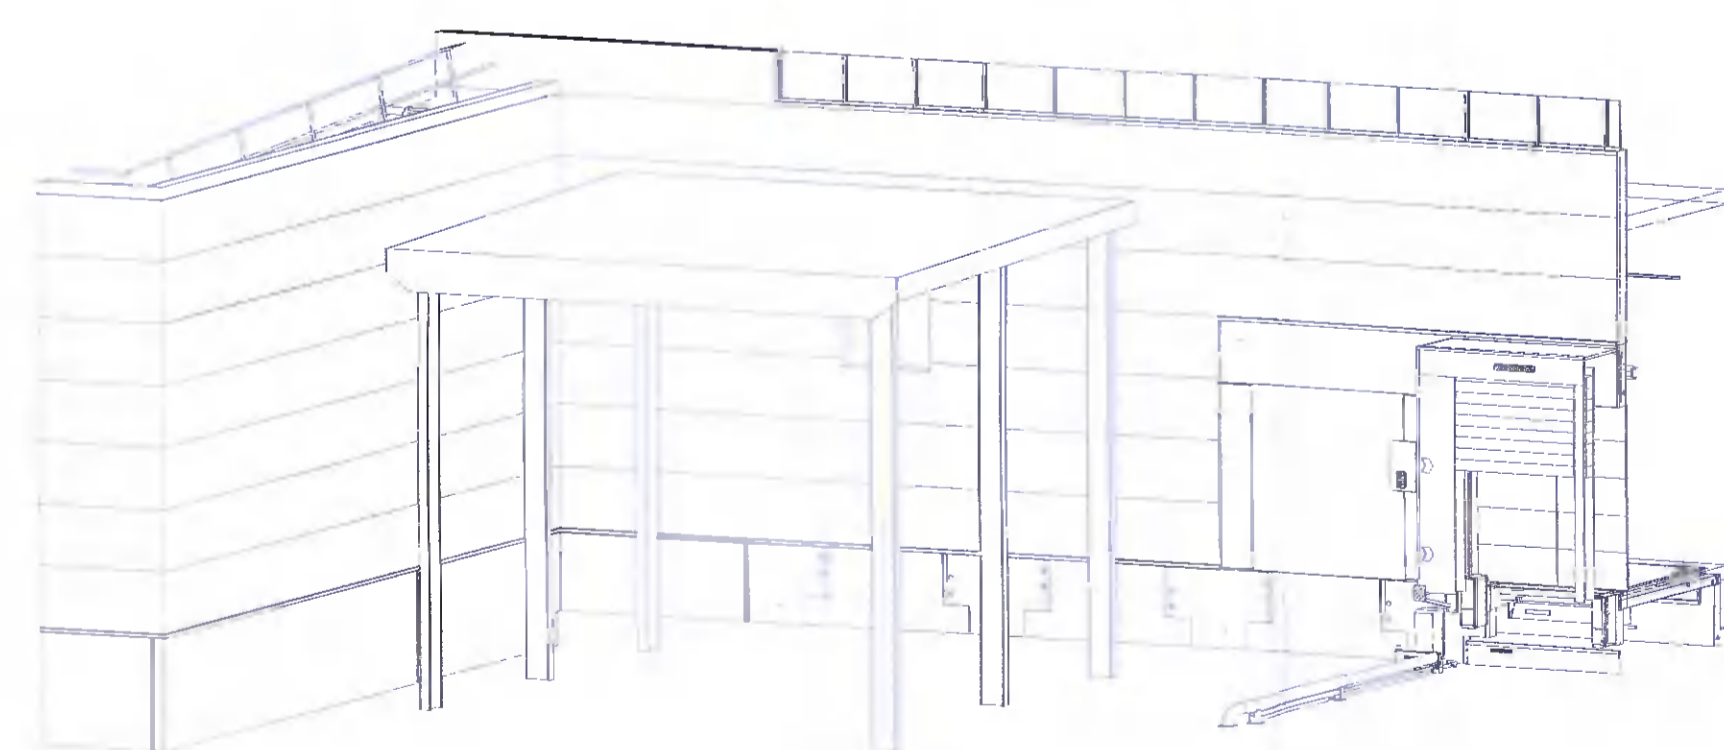

Proposed Axonometric View
Scale 1:100 @ A1

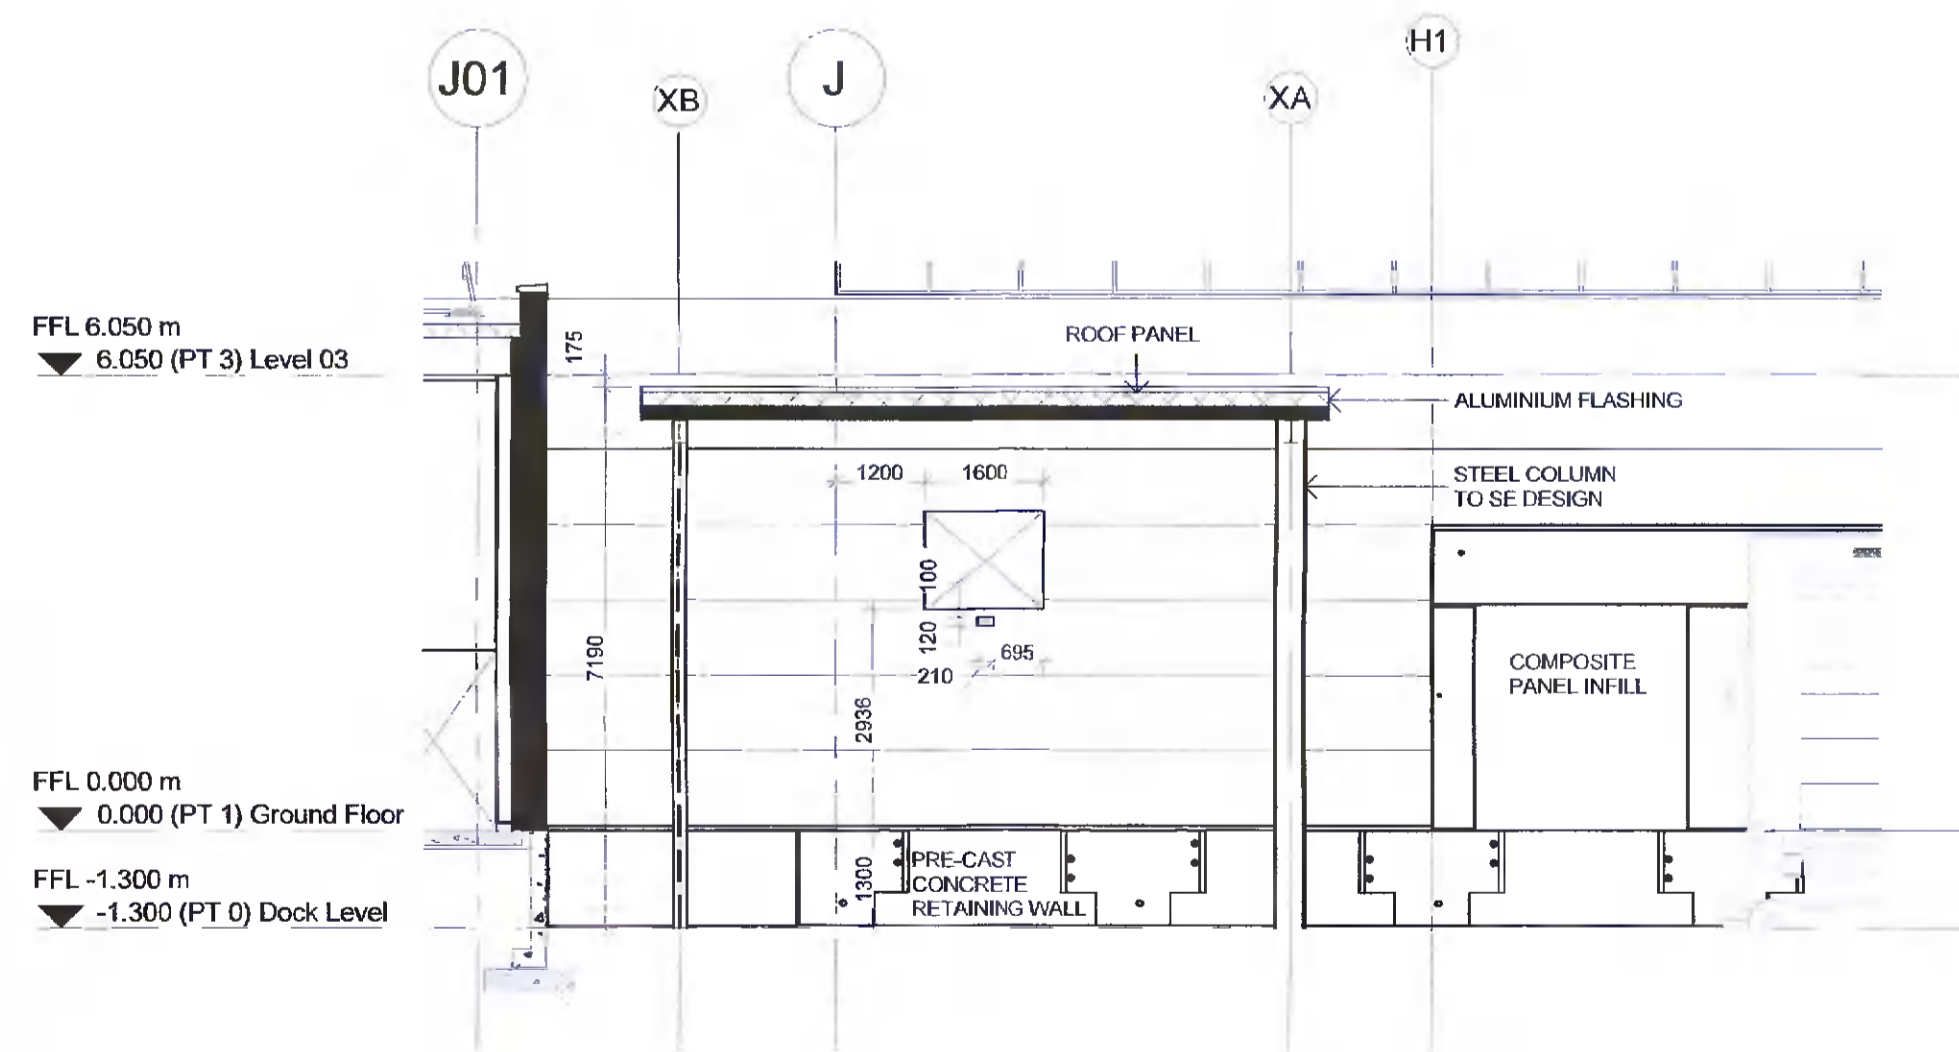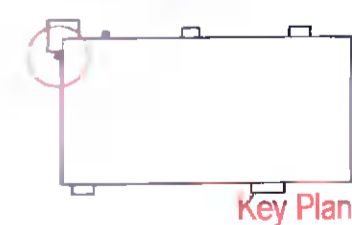

Proposed Cross Section
Scale 1:100 @ A1

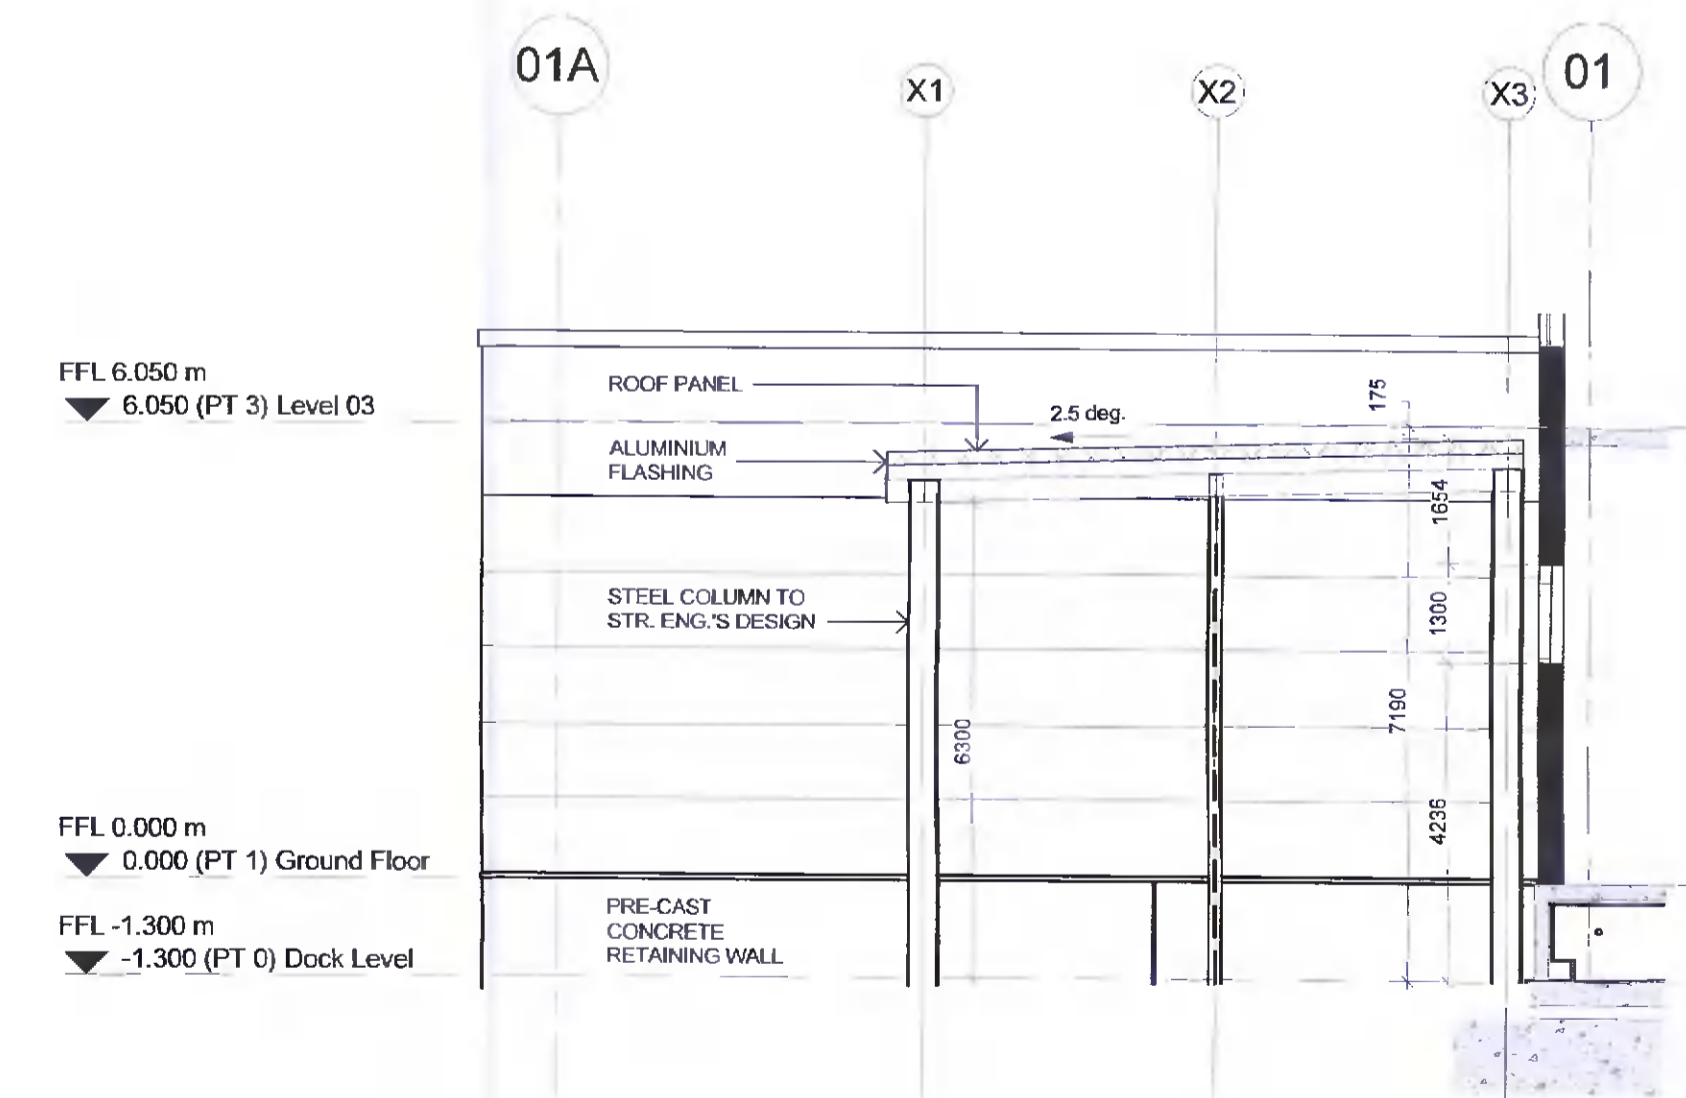

Proposed Longitudinal Section
Scale 1:100 @ A1

PROPOSED

J S A Architects

CHARTERED ARCHITECTS 10 BOONESTOWN AVENUE,
BLACKROCK, CO. DUBLIN. TEL: (01) 2882651 FAX: (01) 2835143
E-MAIL: jsa@jsarch.ie WEB: www.jsarch.ie

Client:	MLEU Dublin 2 Ltd
Project:	Unit E Mountpark Biddonnell Phase 2, Biddonnell Business Park
Description:	PROPOSED BALER CANOPY
Date:	13/09/2021
Sheet:	A1
Scale:	1/100
By:	OG
Job No:	2520
Stage:	PLANNING
Drw. No:	PA2 600
Rev:	

Revision	Initials	Date	Description
REV A:			
REV B:			
REV C:			
REV D:			
REV E:			
REV F:			
REV G:			
REV H:			
REV I:			
REV J:			

Revision	Initials	Date	Description
REV K:			
REV L:			
REV M:			
REV N:			
REV O:			
REV P:			
REV Q:			
REV R:			
REV S:			
REV T:			

Revision	Initials	Date	Description
REV U:			
REV V:			
REV W:			
REV X:			
REV Y:			
REV Z:			
REV AA:			
REV BB:			
REV CC:			
REV DD:			

Notes:
This Drawing is Copyright.
Do Not Scale - Use Figured Dimensions Only.
Refer to Structural Engineers Drawings and Specifications for all Structural Work.
Drawings to be read in conjunction with all other Consultants Drawings and Specifications.

