



01-04-01 PROPOSED ROOF PLAN 1:100

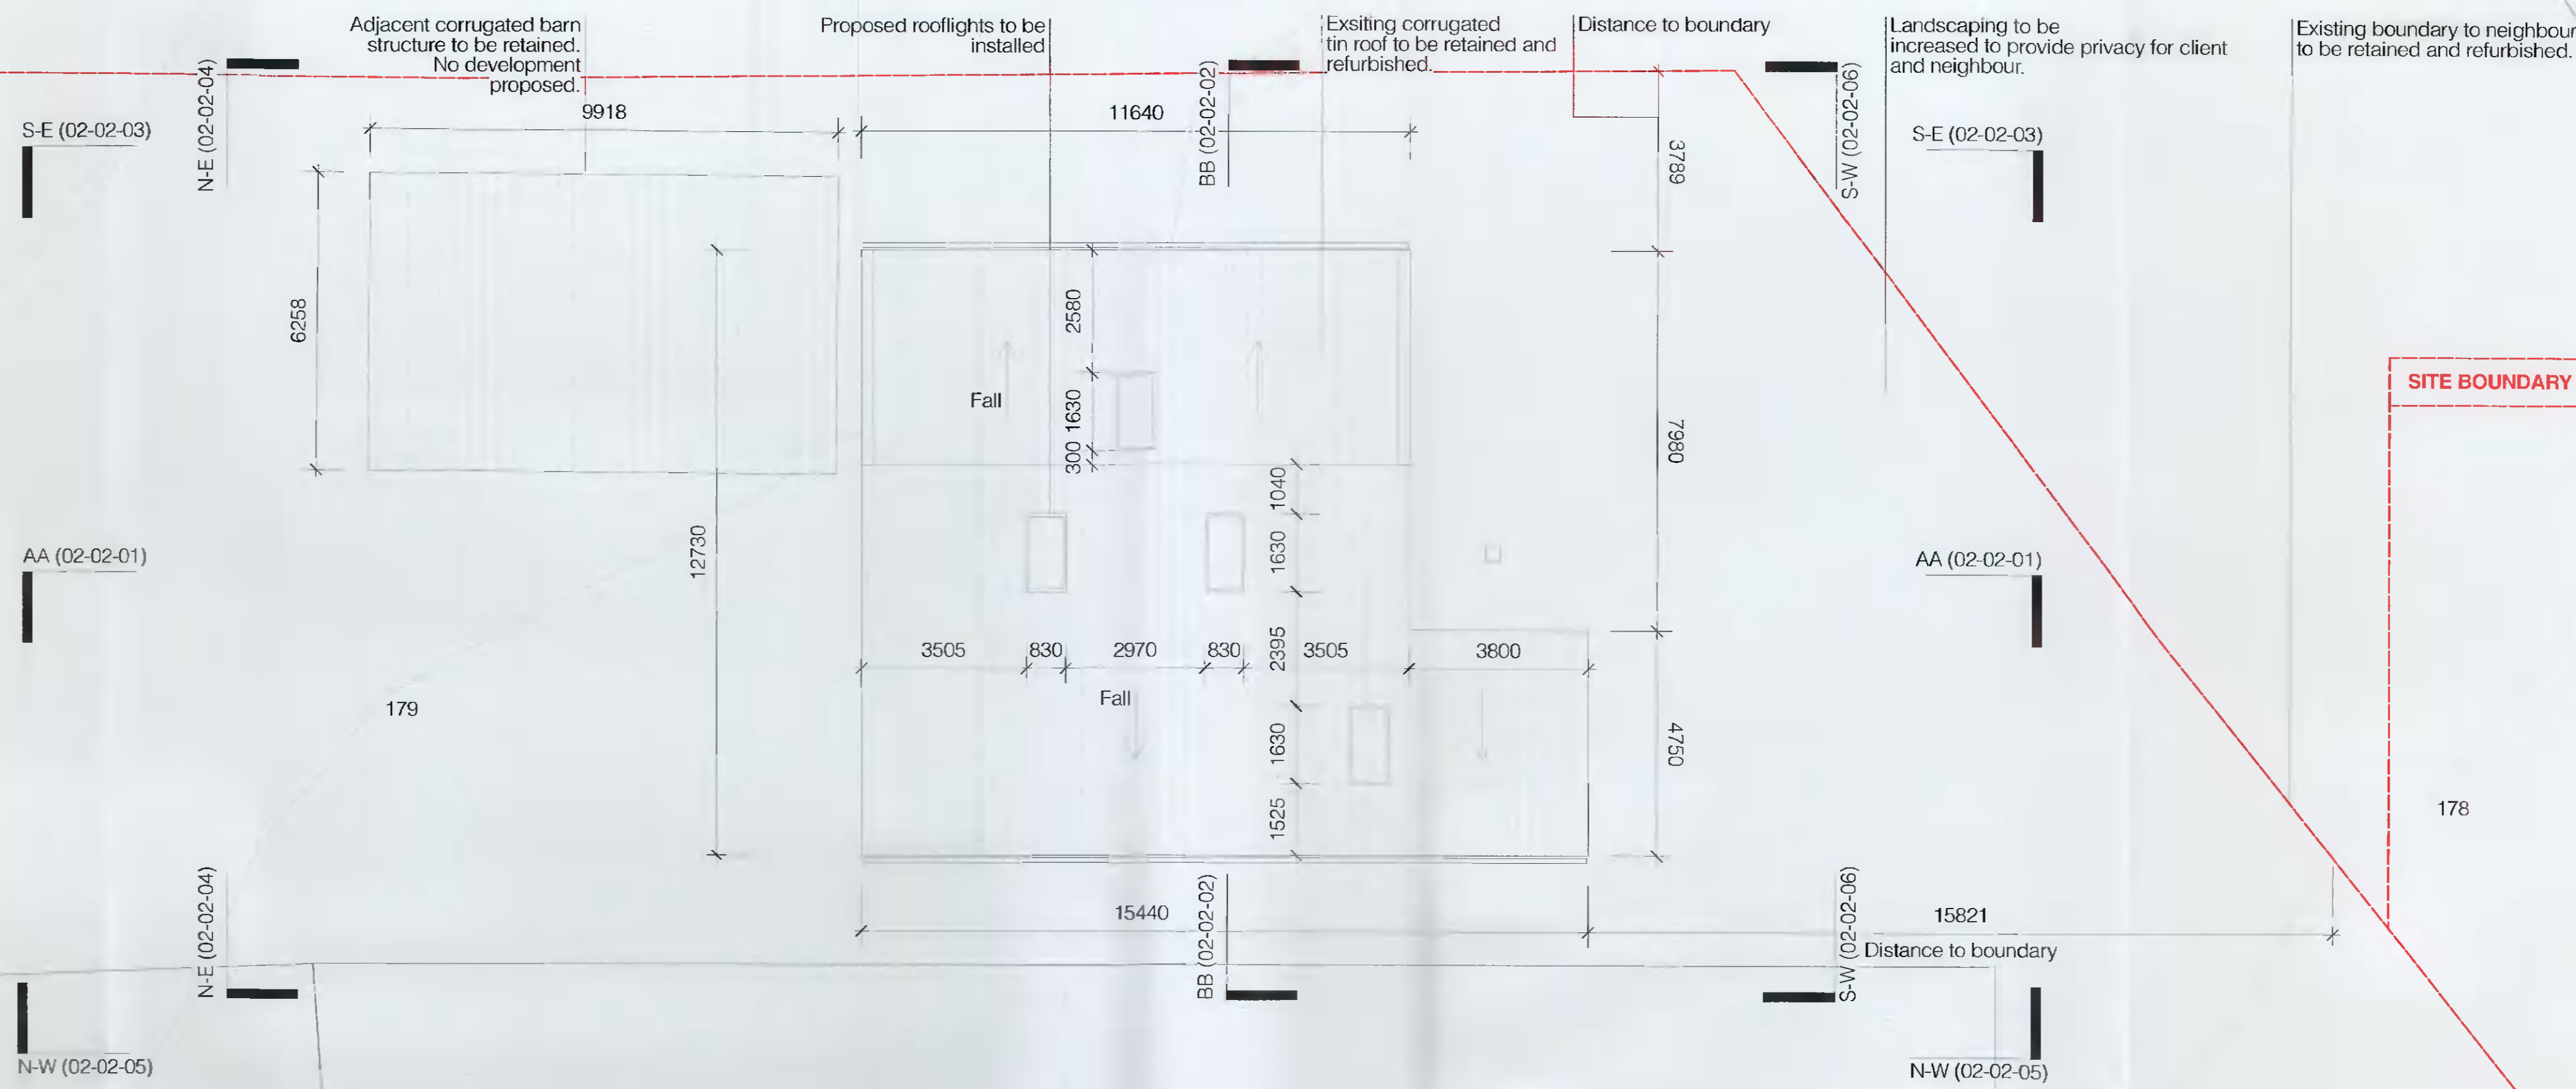

01-03-02 PROPOSED GROUND FLOOR PLAN 1:100

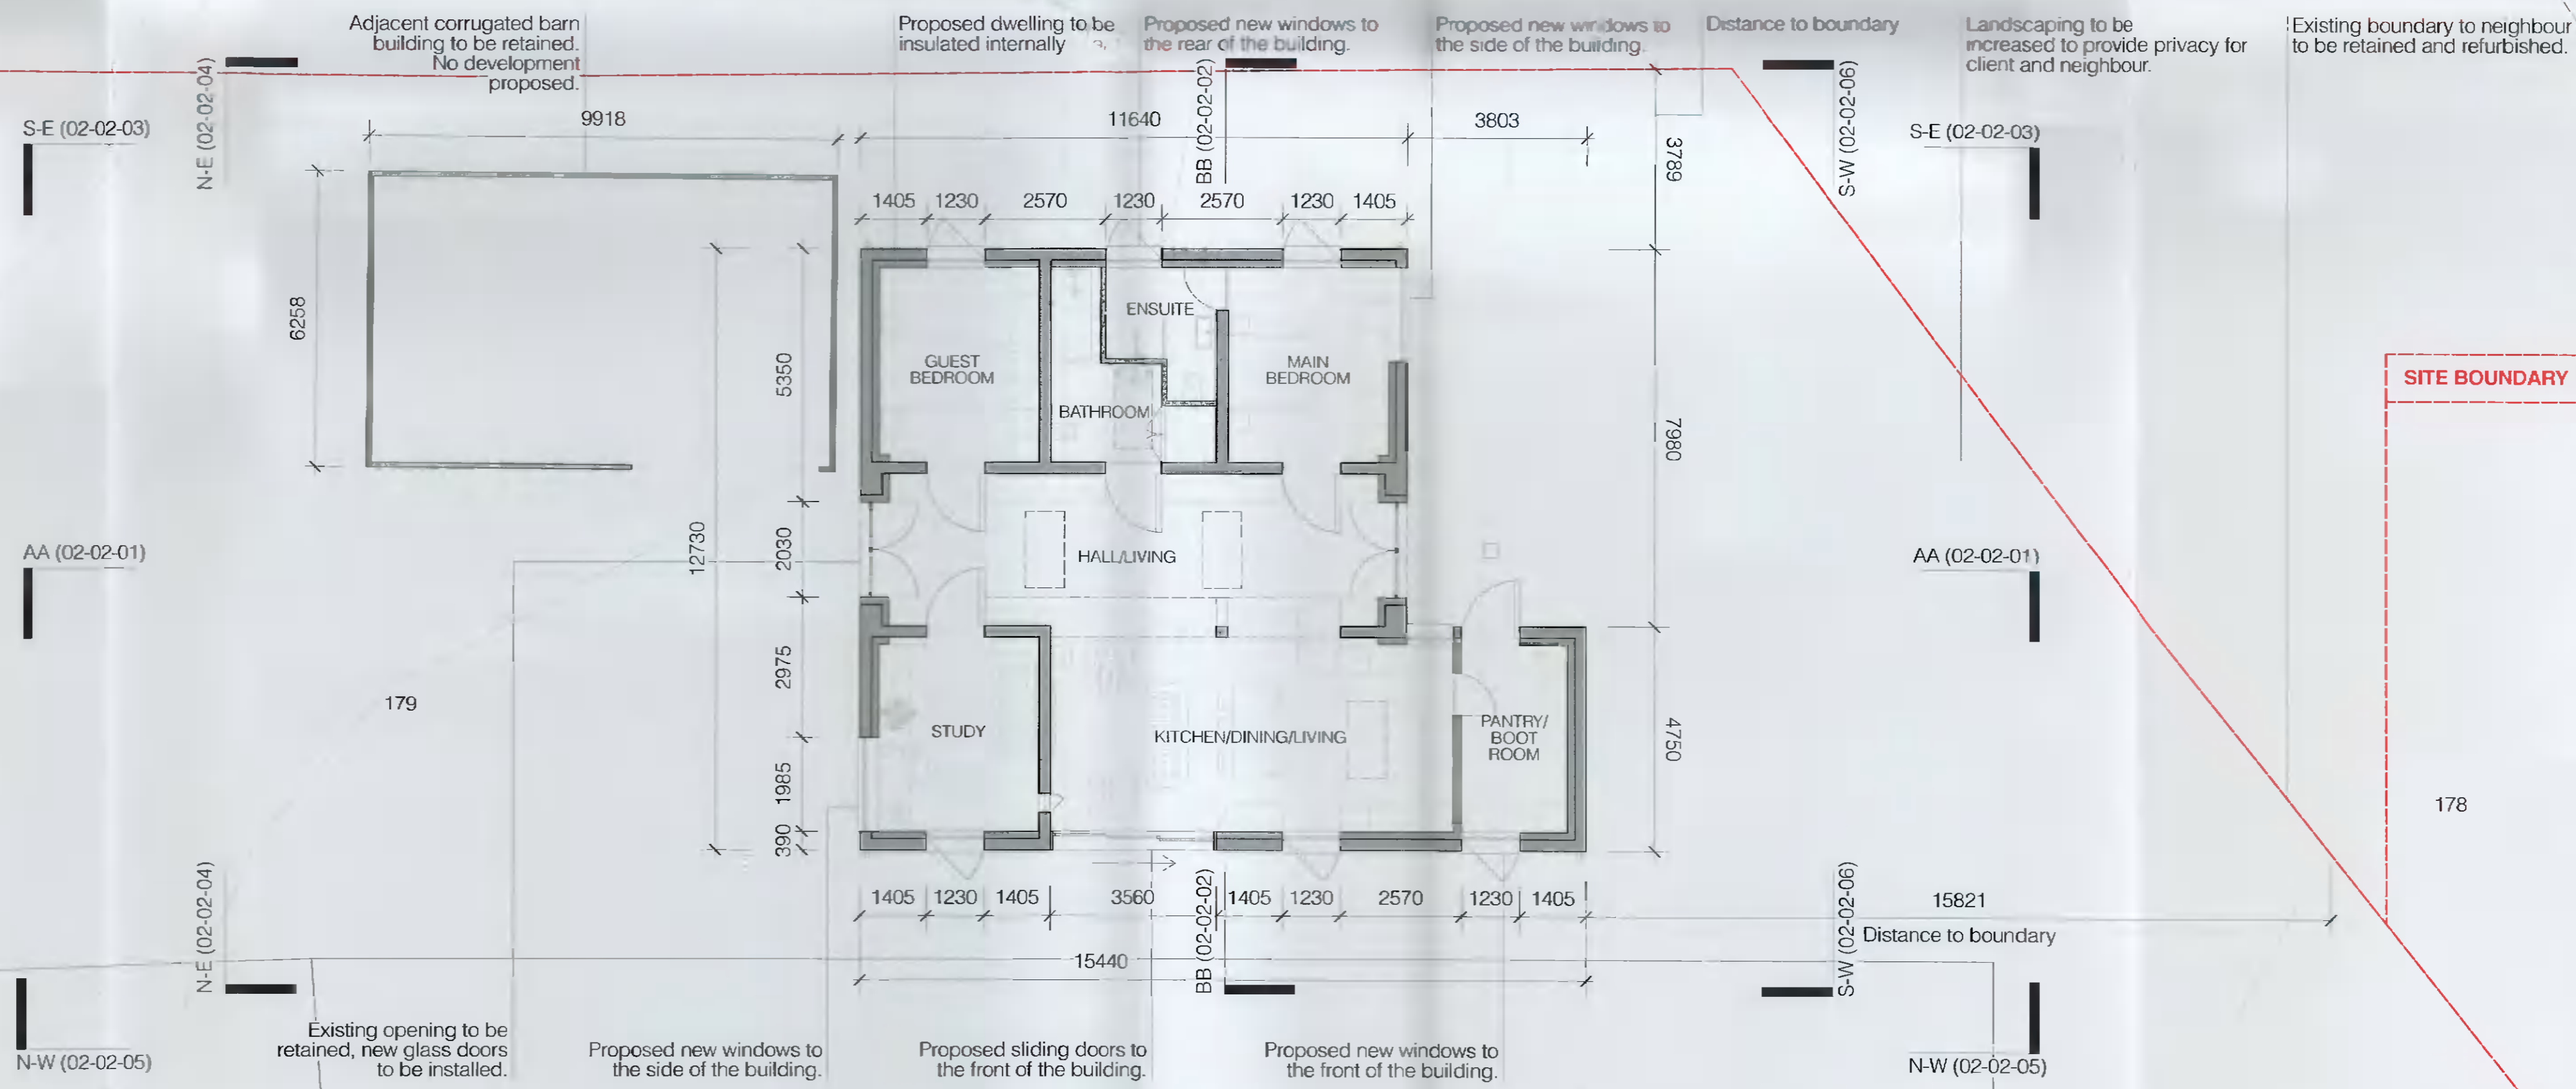

SHEET TITLE: **PLANNING DRAWING: PROPOSED PLANS**  
 SCALE: **1:100**  
 DRAWN BY: **NICOLAS HOWDEN**  
 SHEET NUMBER: **01-04**

PROJECT TITLE AND ADDRESS: **STABLE HOUSE MATTIE, WINDMILLHILL, RATHCOOLE, COUNTY DUBLIN**  
 DATE: **26.01.2022**  
 SHEET SIZE: **A1**

NOTES: **PRINCIPAL DIMENSIONS ARE IN MILLIMETERS.**  
**THIS DRAWING TO BE READ IN CONJUNCTION WITH ALL OTHER ARCHITECTURAL & ENGINEERING DRAWINGS.**  
**CONTOURS ARE DERIVED FROM OSi LIDAR DATA**