




1 South Elevation Proposed
1 : 150

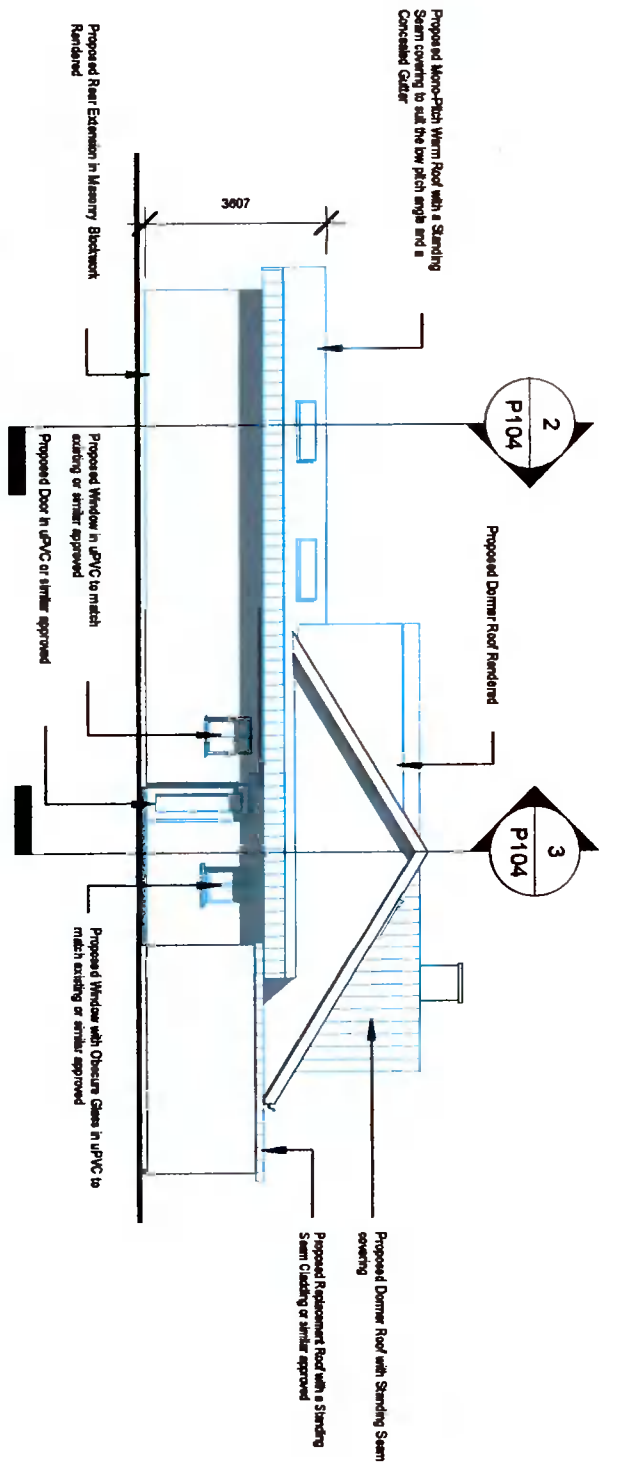

2 West Elevation Proposed
1 : 150

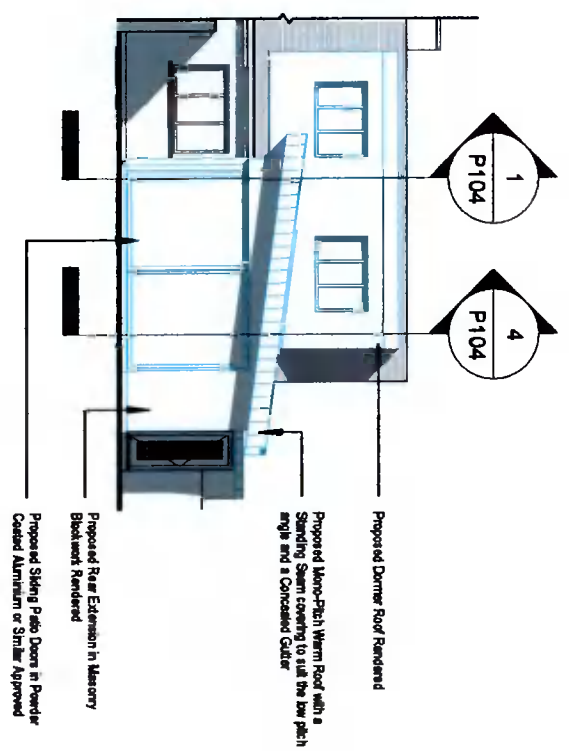

3 North Elevation Proposed
1 : 150

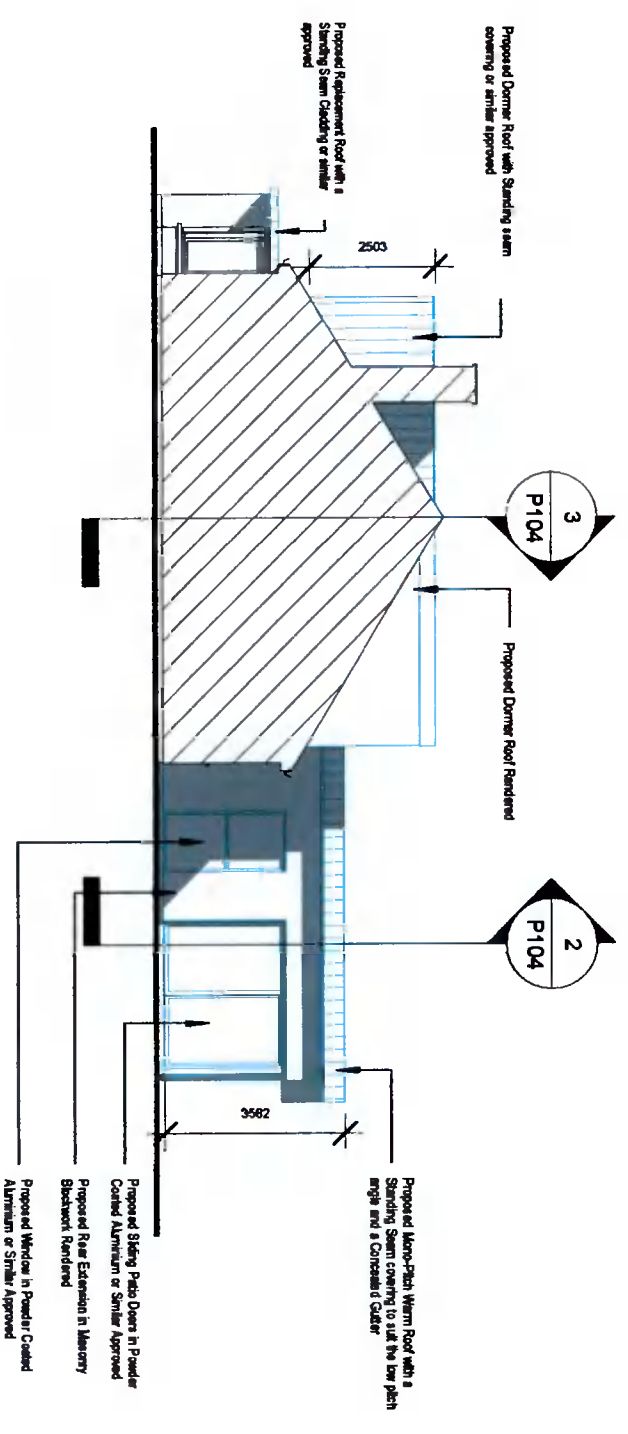


4 East Elevation Proposed
1 : 150



5 South Elevation Demolition
1 : 200



6 North Elevation Demolition
1 : 200

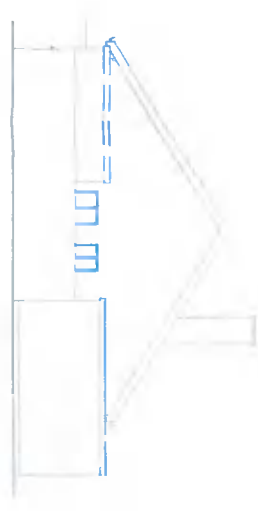

7 West Elevation Demolition
1 : 200

Elements detailed in blue subject to demolition

REF.	DATE	Revision

Peter Brennan
Hayfield House, Knocklyon Road, Templeogue, Dublin 16

PROJECT: Proposed Extension & Addt Conversion, Opt. 01, Rev. 03

PROJECT NO: PRJ112

CLIENT: David & Michelle Whiston

ADDRESS: 5 Limekiln Drive, Dublin 12, D12 AP80

DRAWN BY: Peter Brennan

DATE: 01/02/22 SCALE: As Indicated DRG No: P103

DRAWING: Elevations Proposed DO NOT SCALE FROM DRAWING STATUS: Planning

EMAIL: designproposals@gmail.com TEL: 087 202 9682