




**All Drawings are to be read in Conjunction with Tender Spec. and along with Engineers Detail and Spec. All sizes to be checked on Site by Contractor, All Building to be carried out to current BUILDING REGULATIONS**

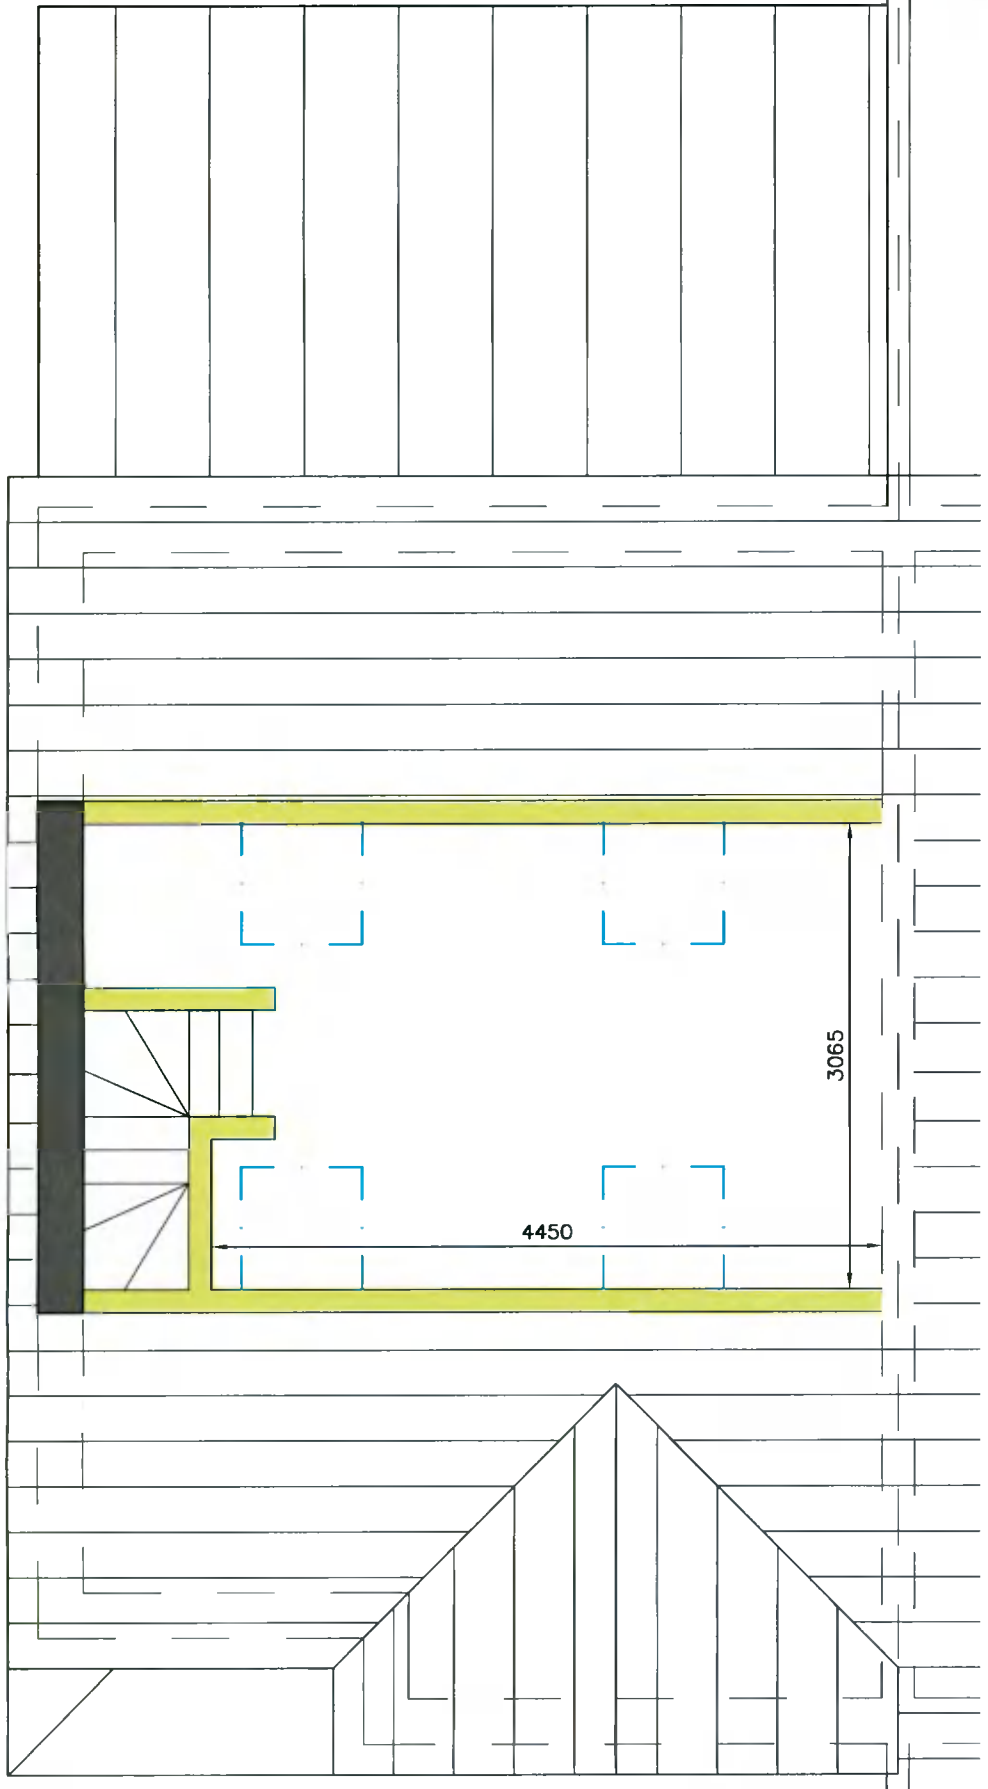


Proposed Attic Floor  
Scale: 1/50

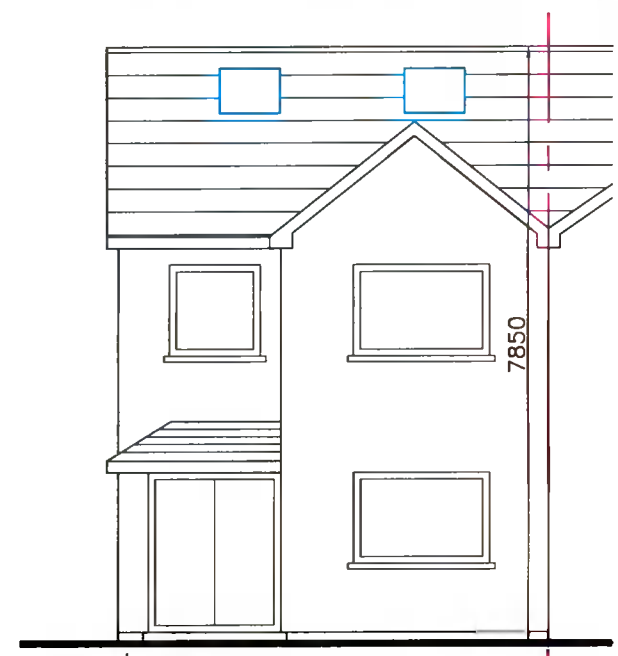


Proposed Front Elevation  
Scale: 1/100

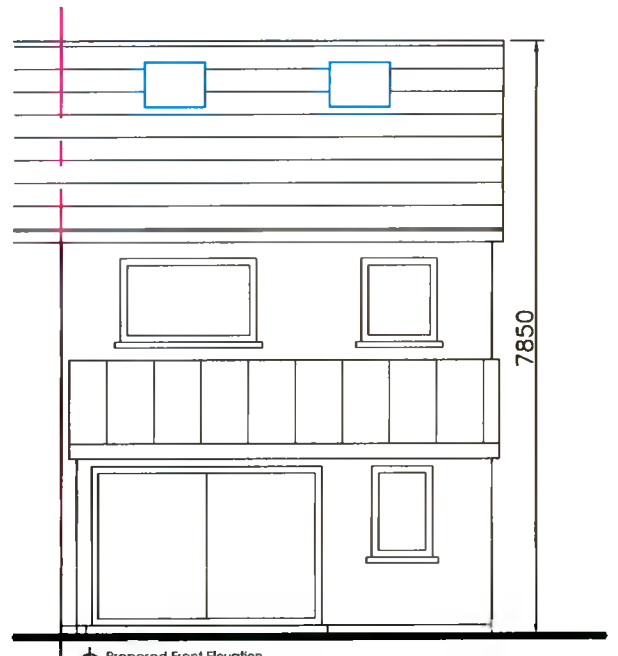

Proposed Front Elevation  
Scale: 1/100

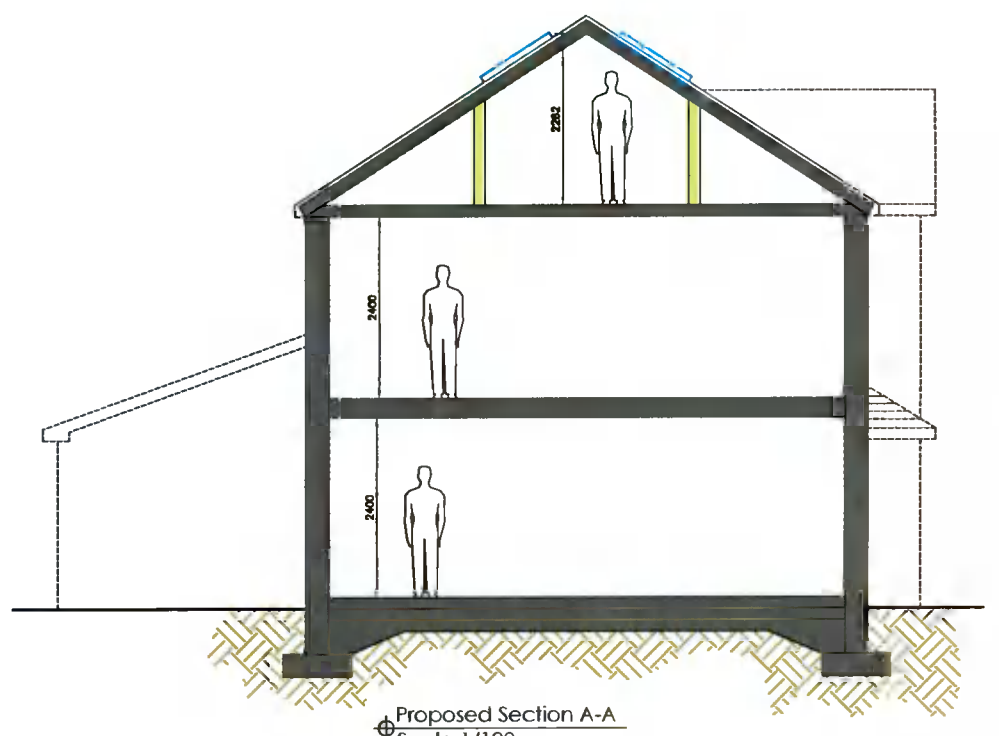

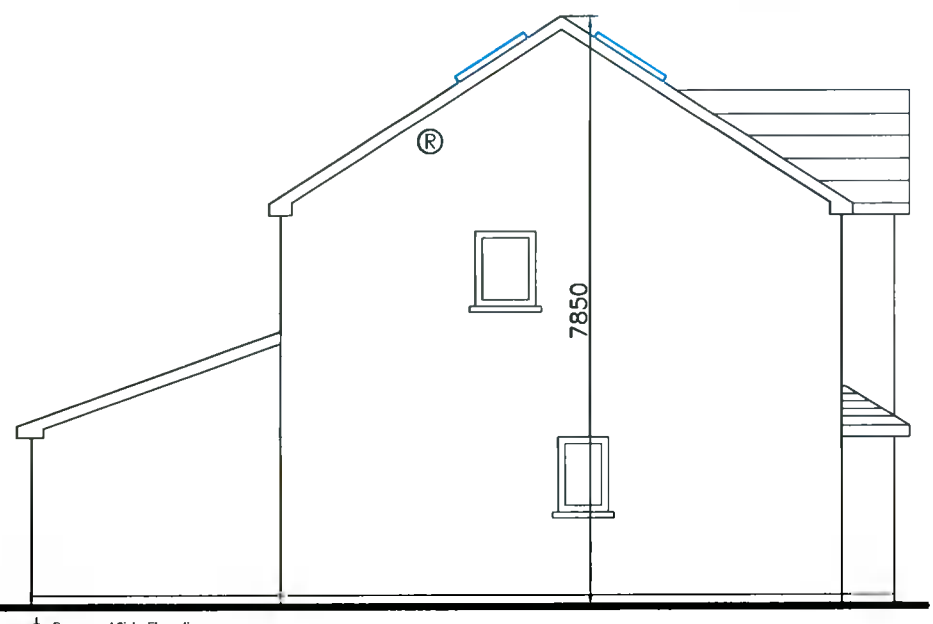

Proposed Section A-A  
Scale 1/100



Proposed Side Elevation  
Scale: 1/100



**planning permission only**

<b>Project Title:</b> Proposed Attic Conversion & Roof Extension	<b>Drawing No:</b> PA- 000001  <b>Drawing Title:</b>	<b>Client:</b> 4 Silverberry, Fininstown Abbey, Lucan, Co.Dublin	<b>Scale:</b> As Shown	<b>Date:</b> DEC '2021	<b>Job Reference:</b> DEC LN'21	 
---	--	--	---------------------------	---------------------------	------------------------------------	--

This drawing is copyright © to PDC ARCHITECTURAL™ and may not be copied without permission. Use only figured dimensions. Do not scale this drawing. The contractor is responsible for checking all dimensions on site. These drawings are for Planning Application ONLY. Drawings are based on measured survey and visual inspection only. No opening up of construction or hidden areas was carried out.