




PROPOSED

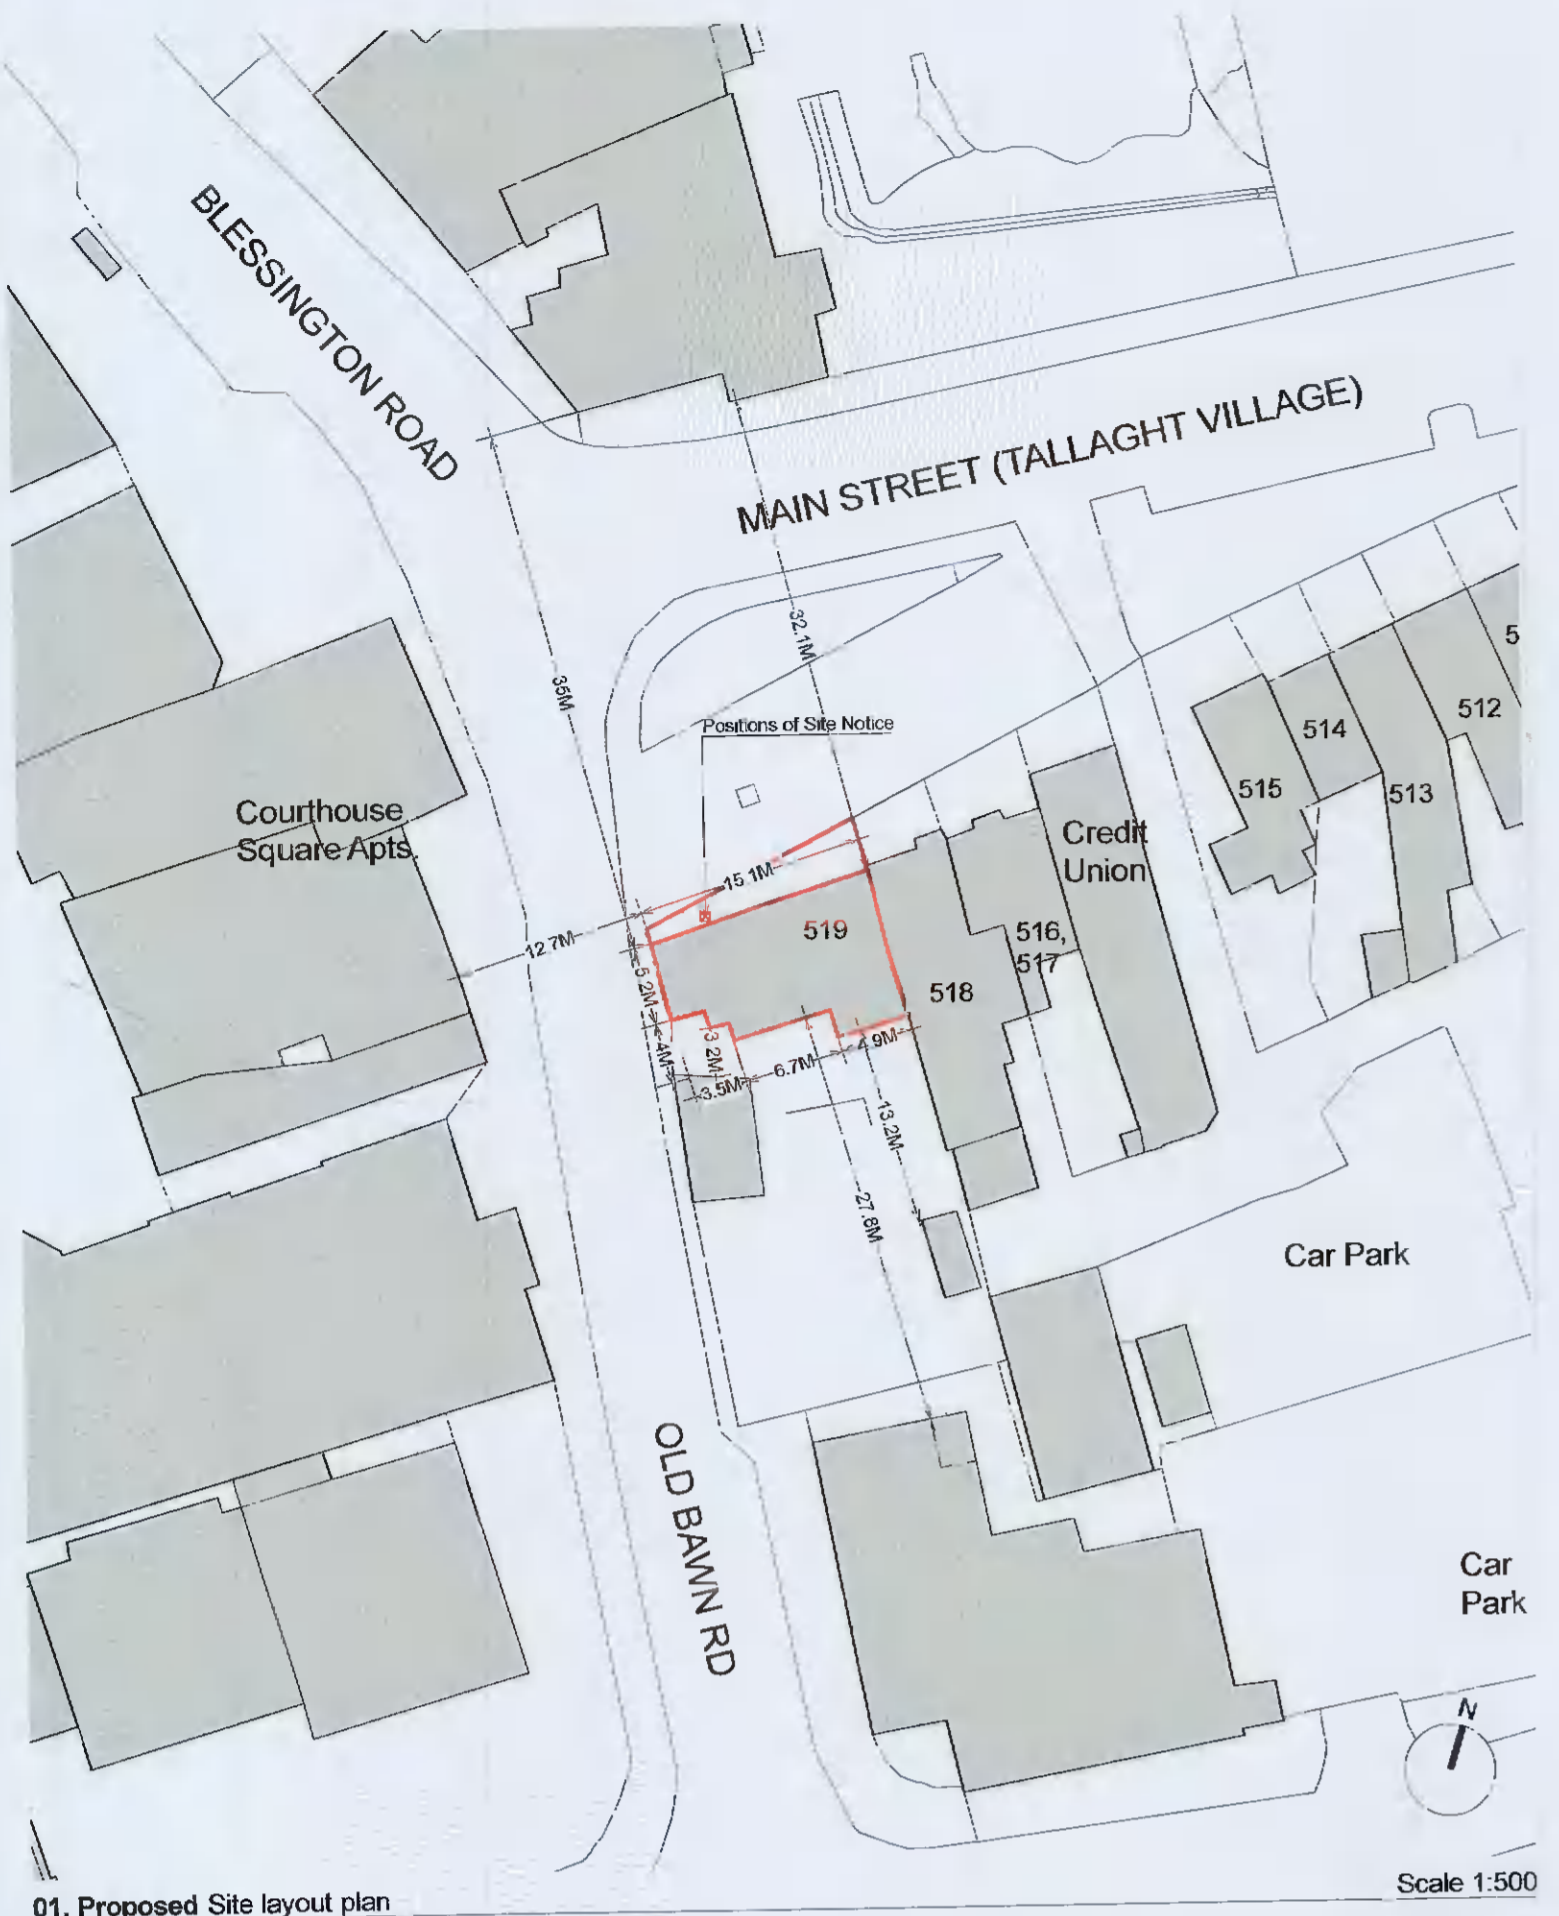

01. Proposed Site layout plan Scale 1:500

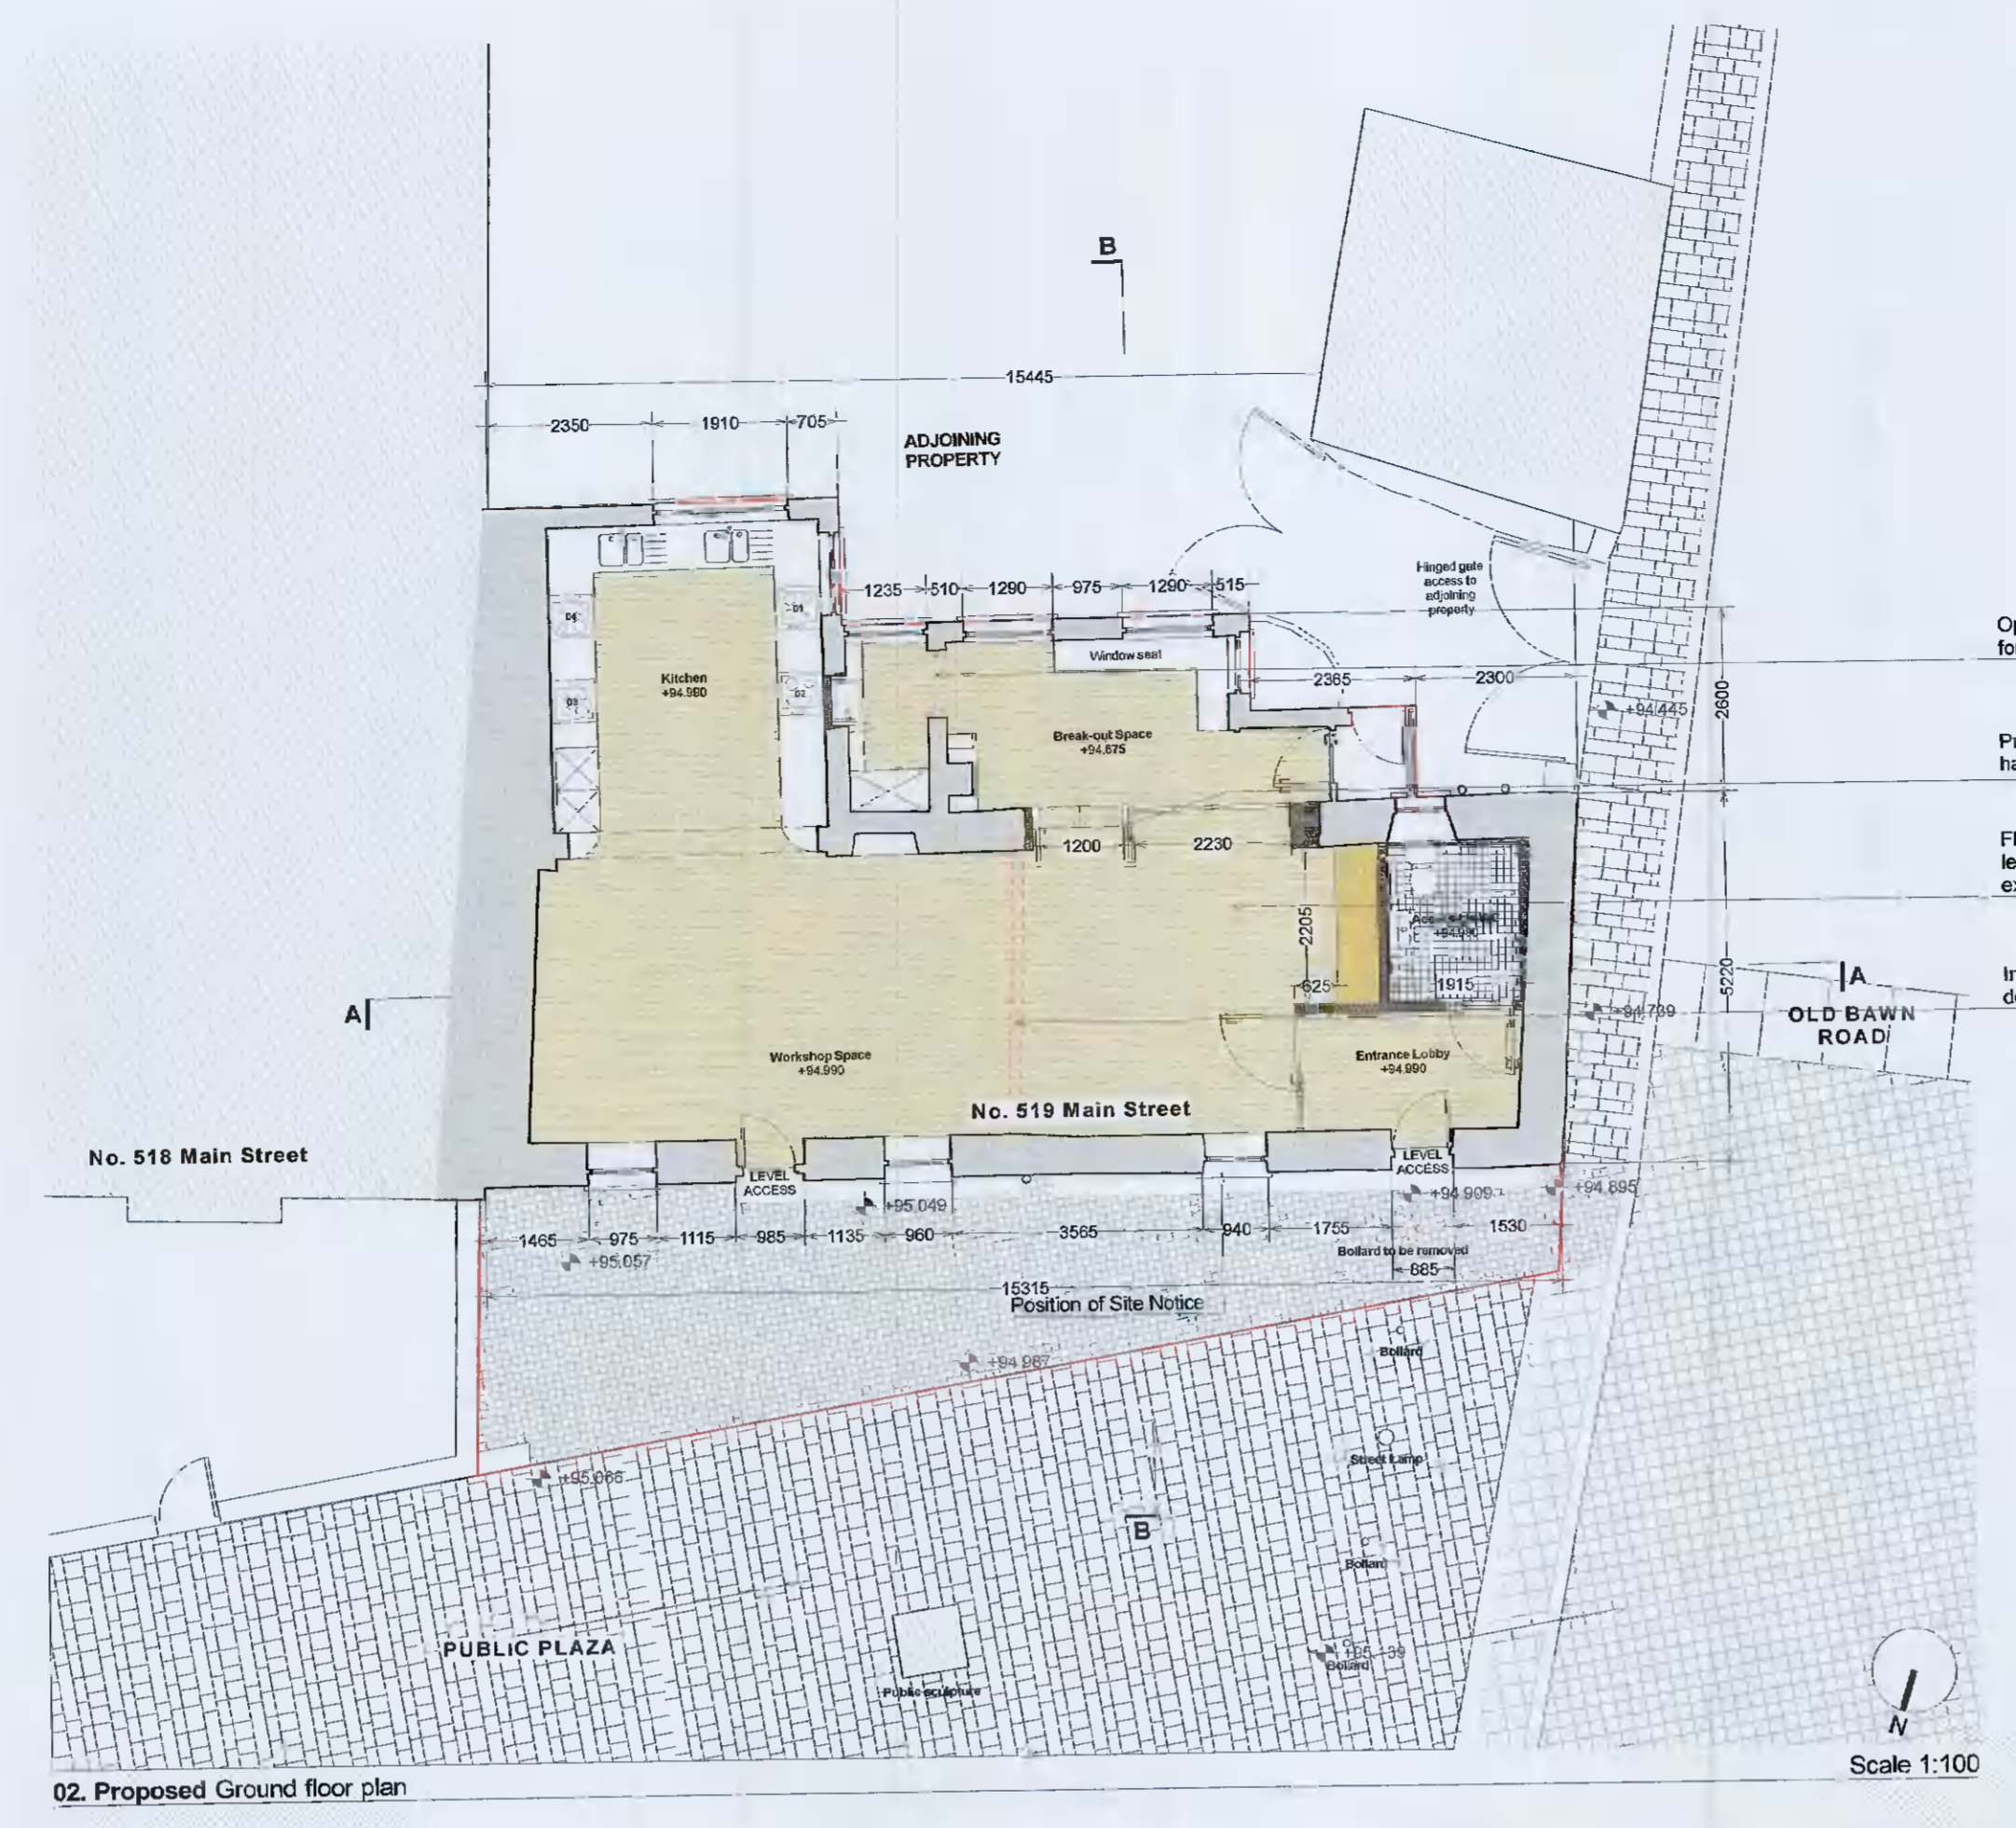


02. Proposed Ground floor plan Scale 1:100

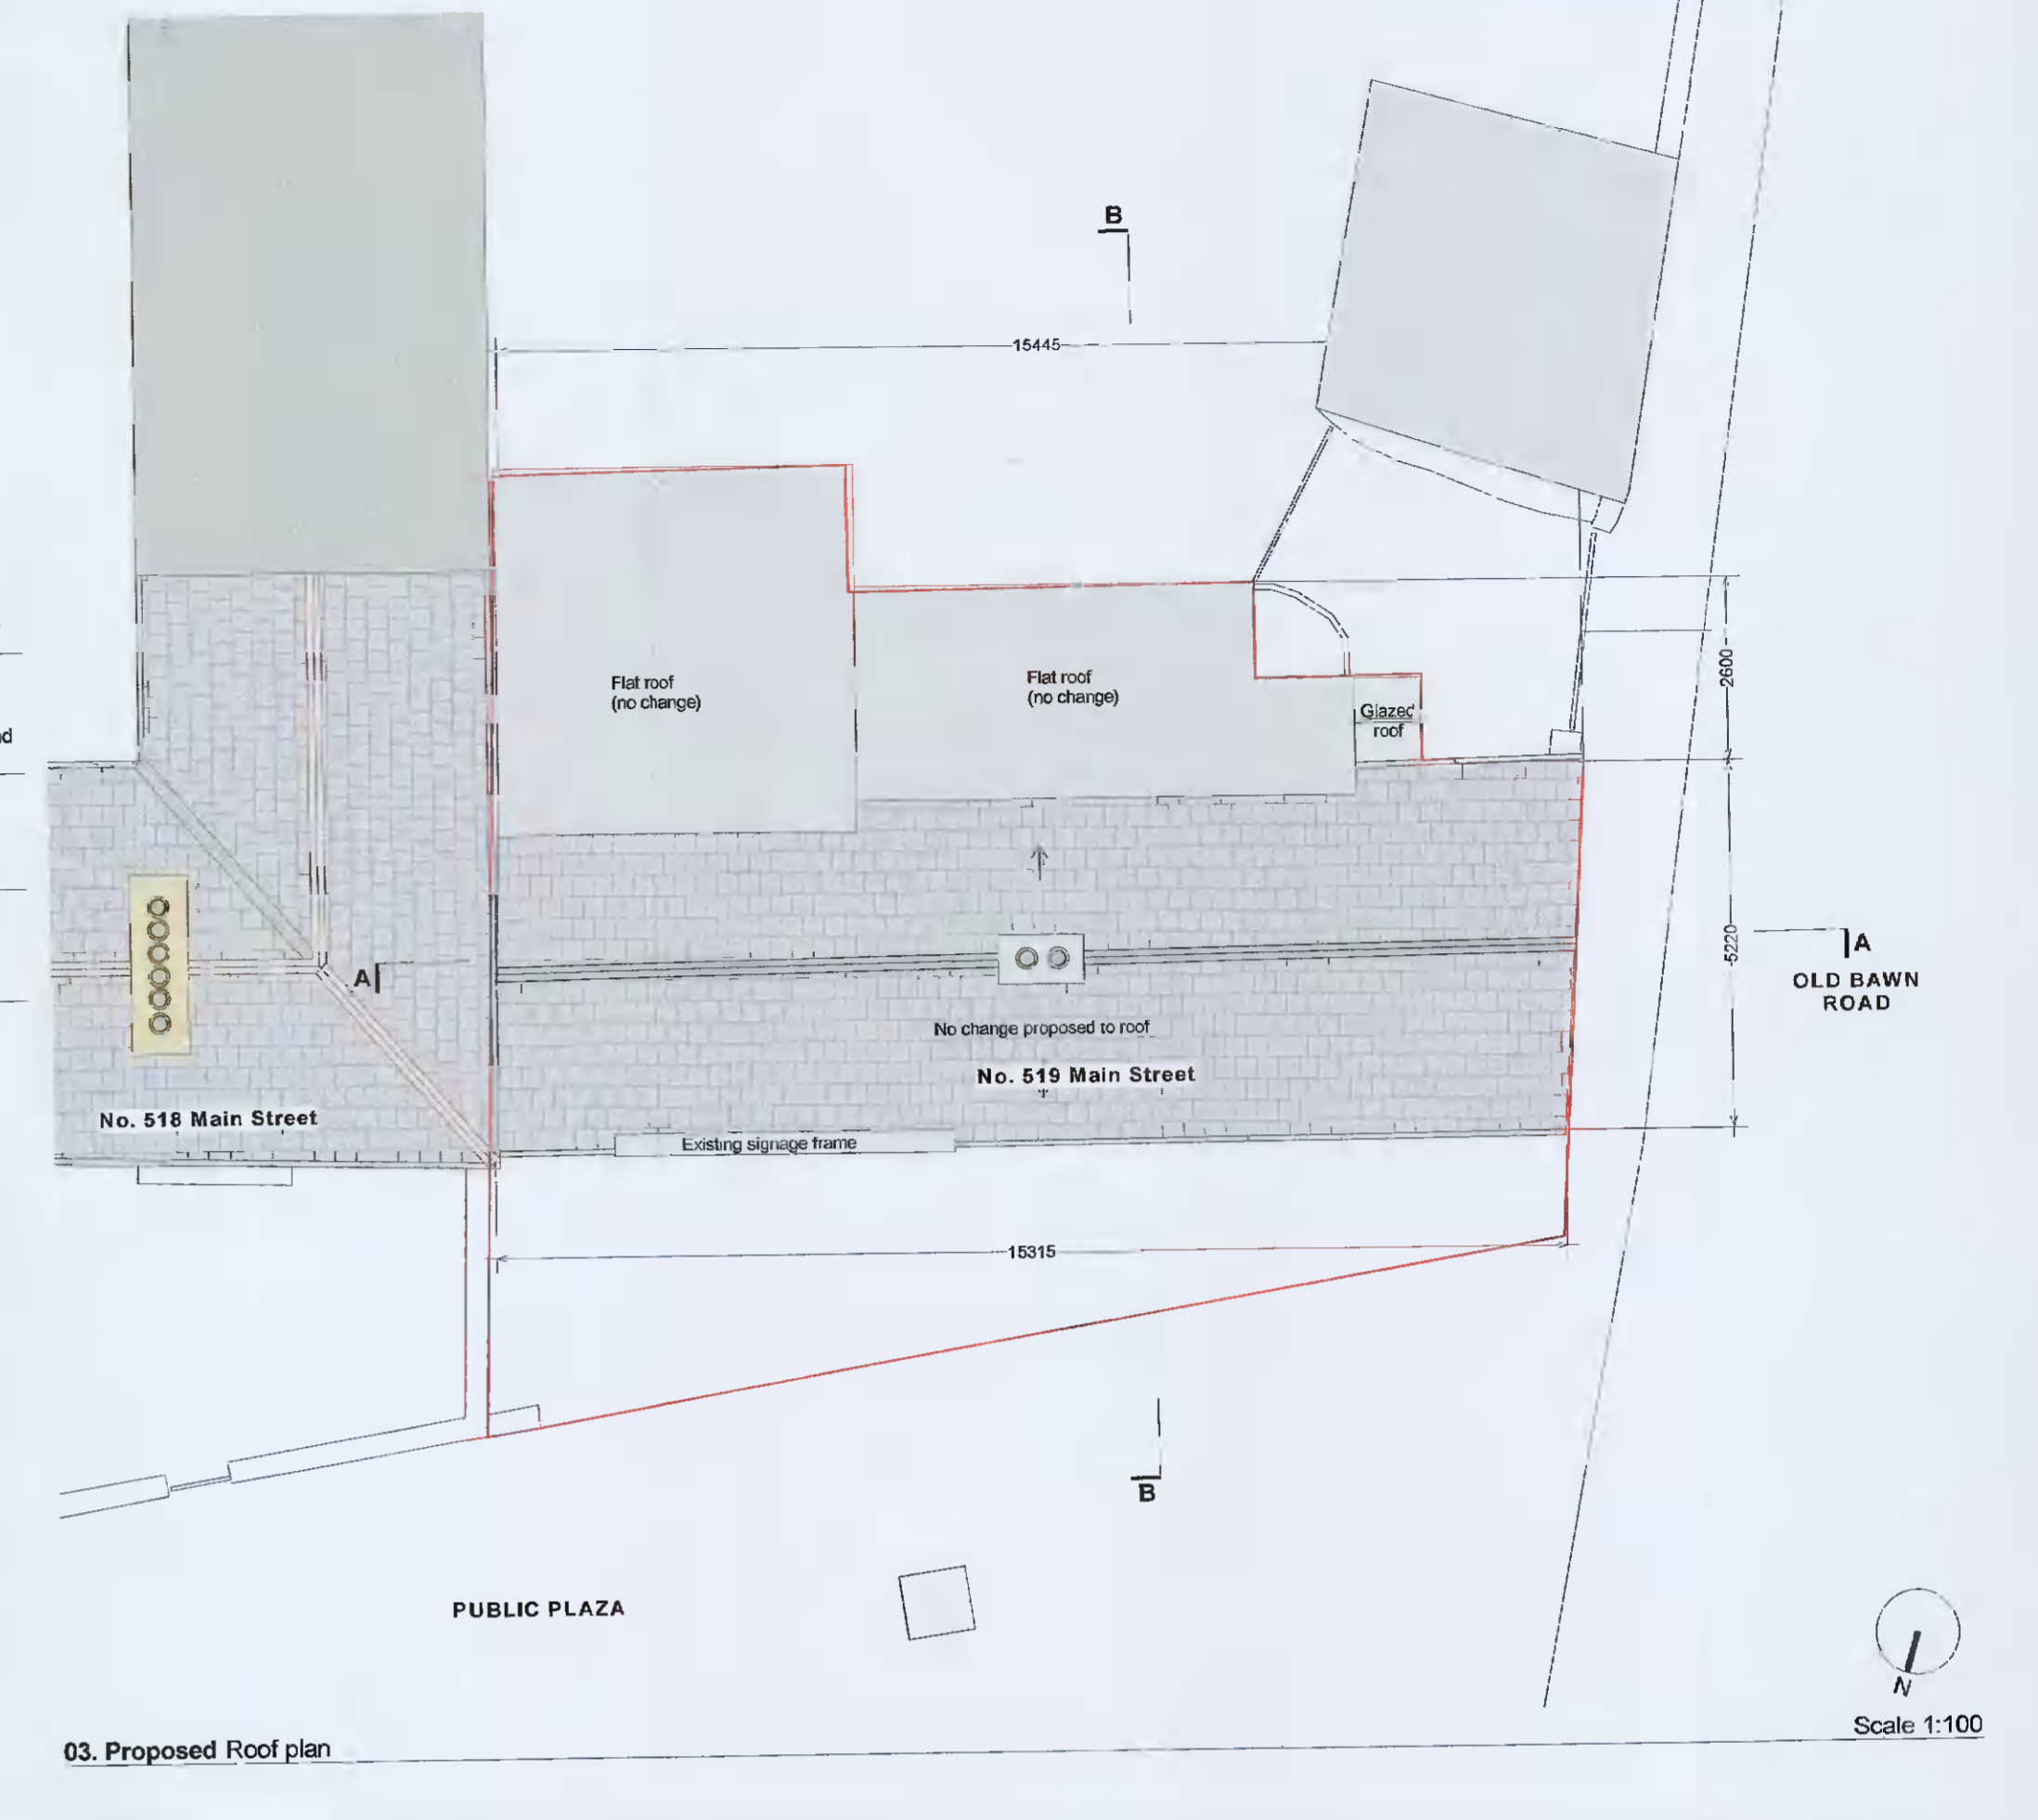


03. Proposed Roof plan Scale 1:100




04. Proposed North elevation Scale 1:100

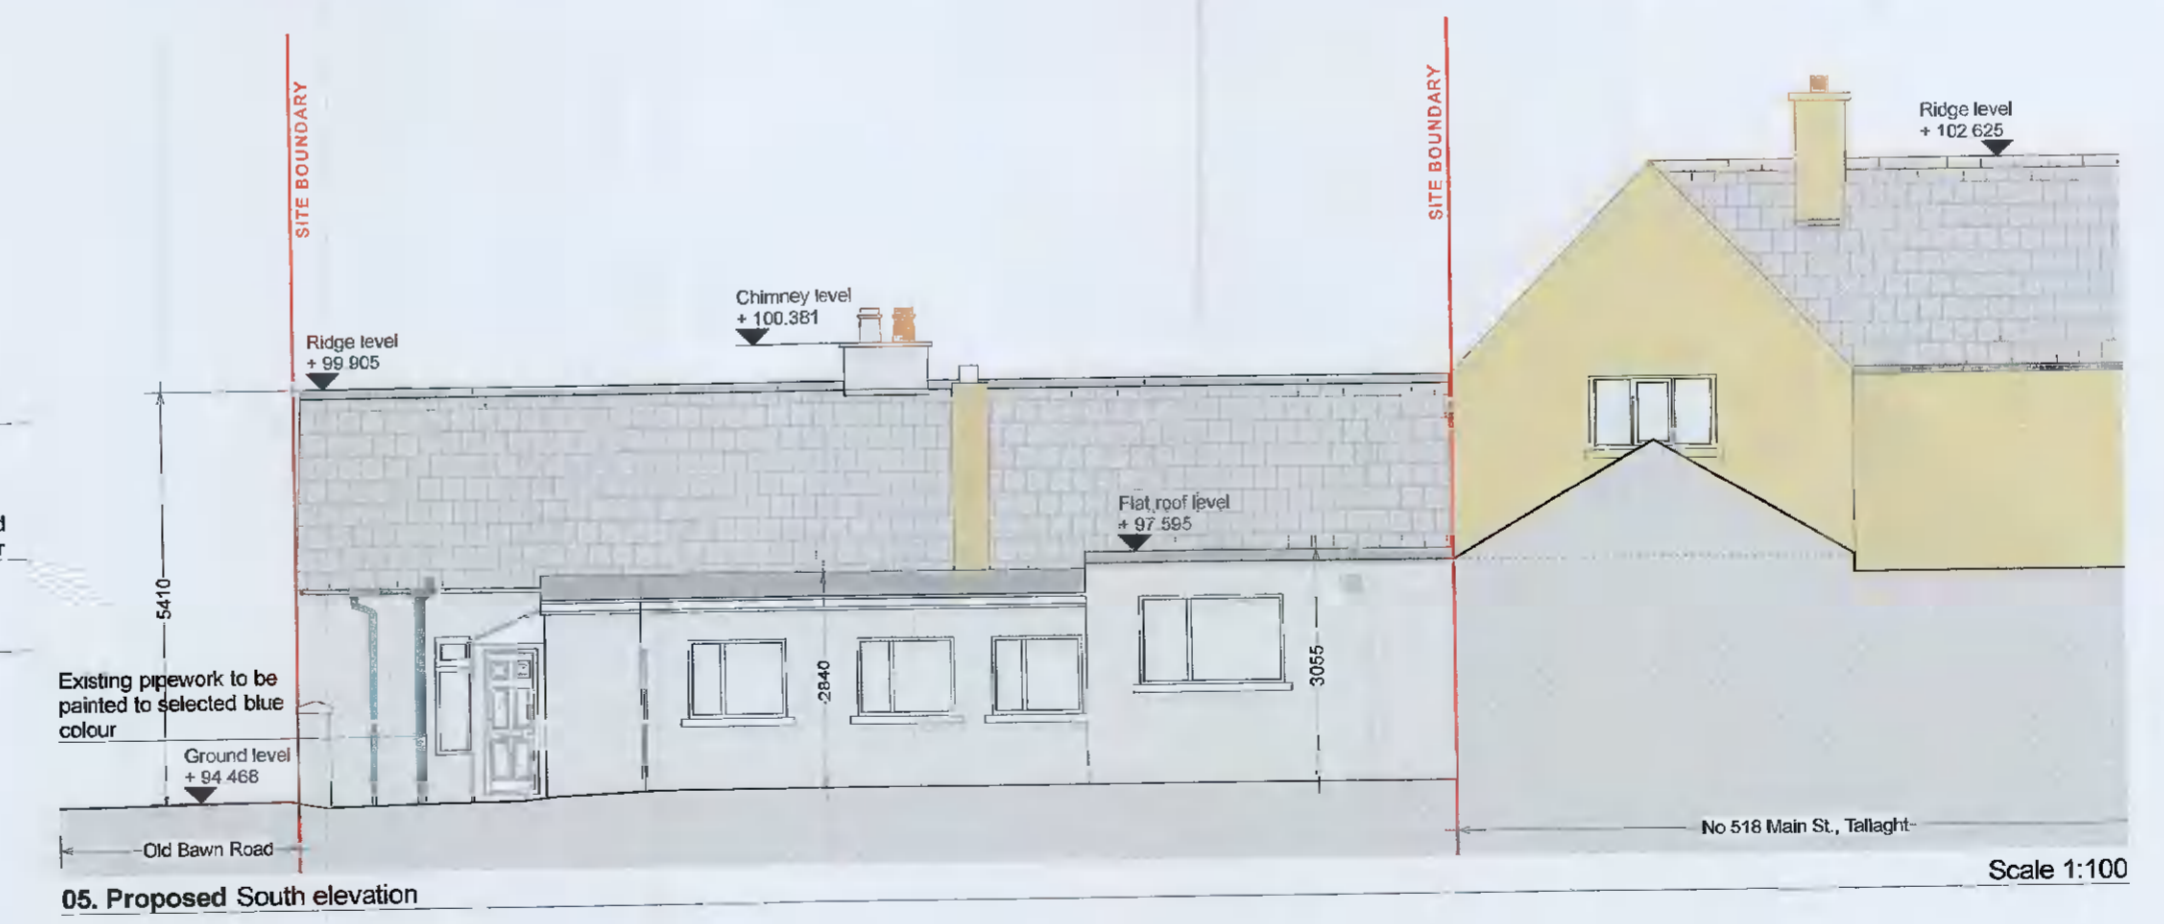


05. Proposed South elevation Scale 1:100

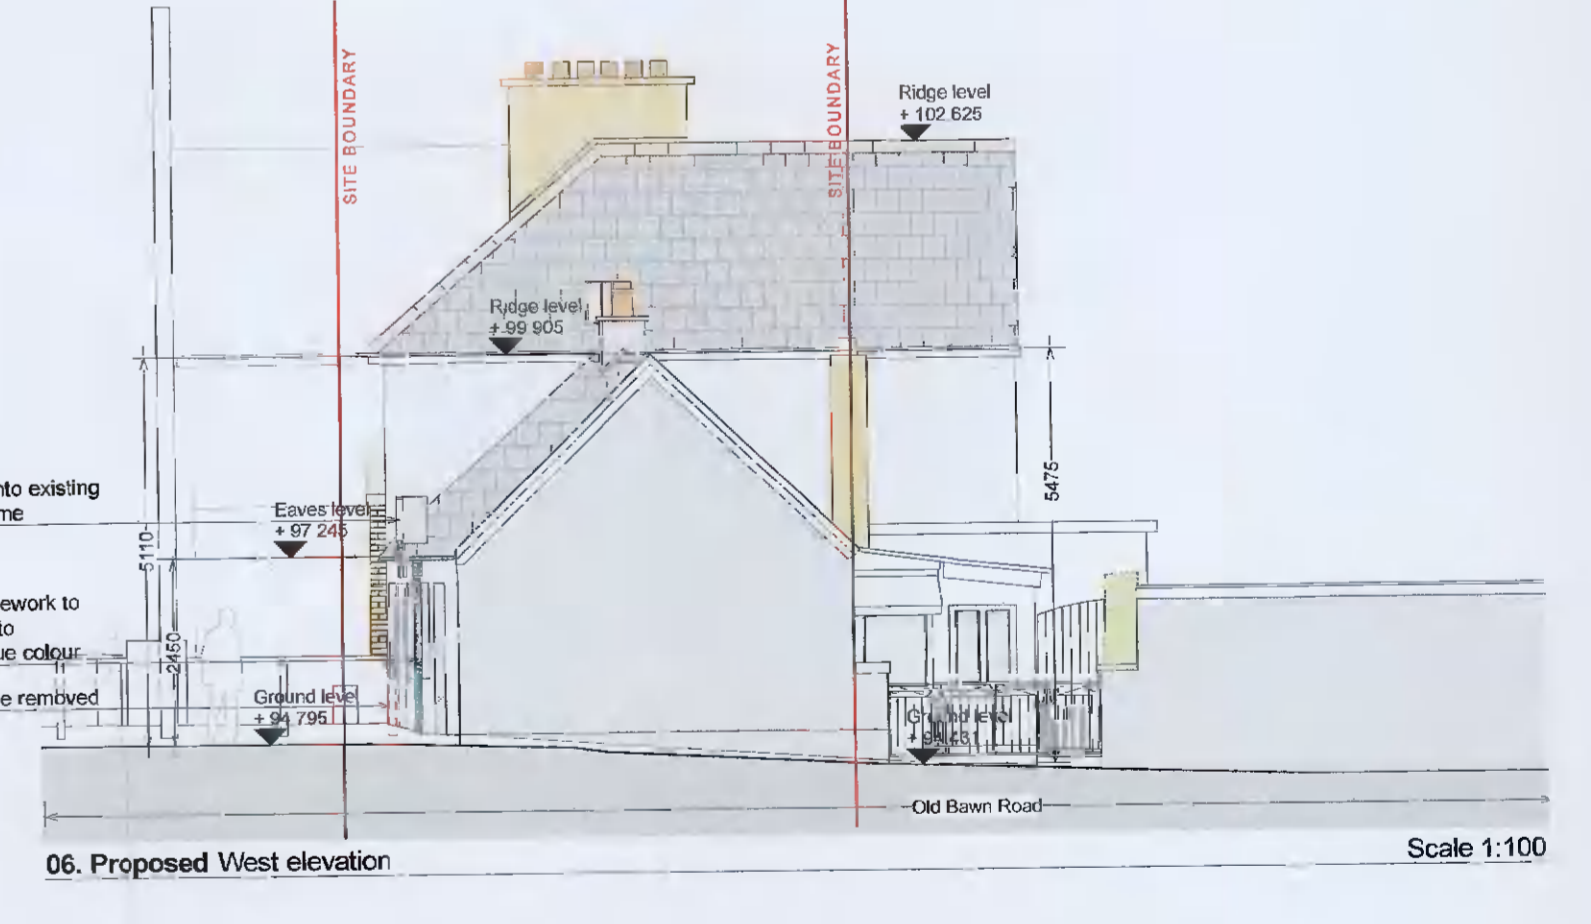

06. Proposed West elevation Scale 1:100

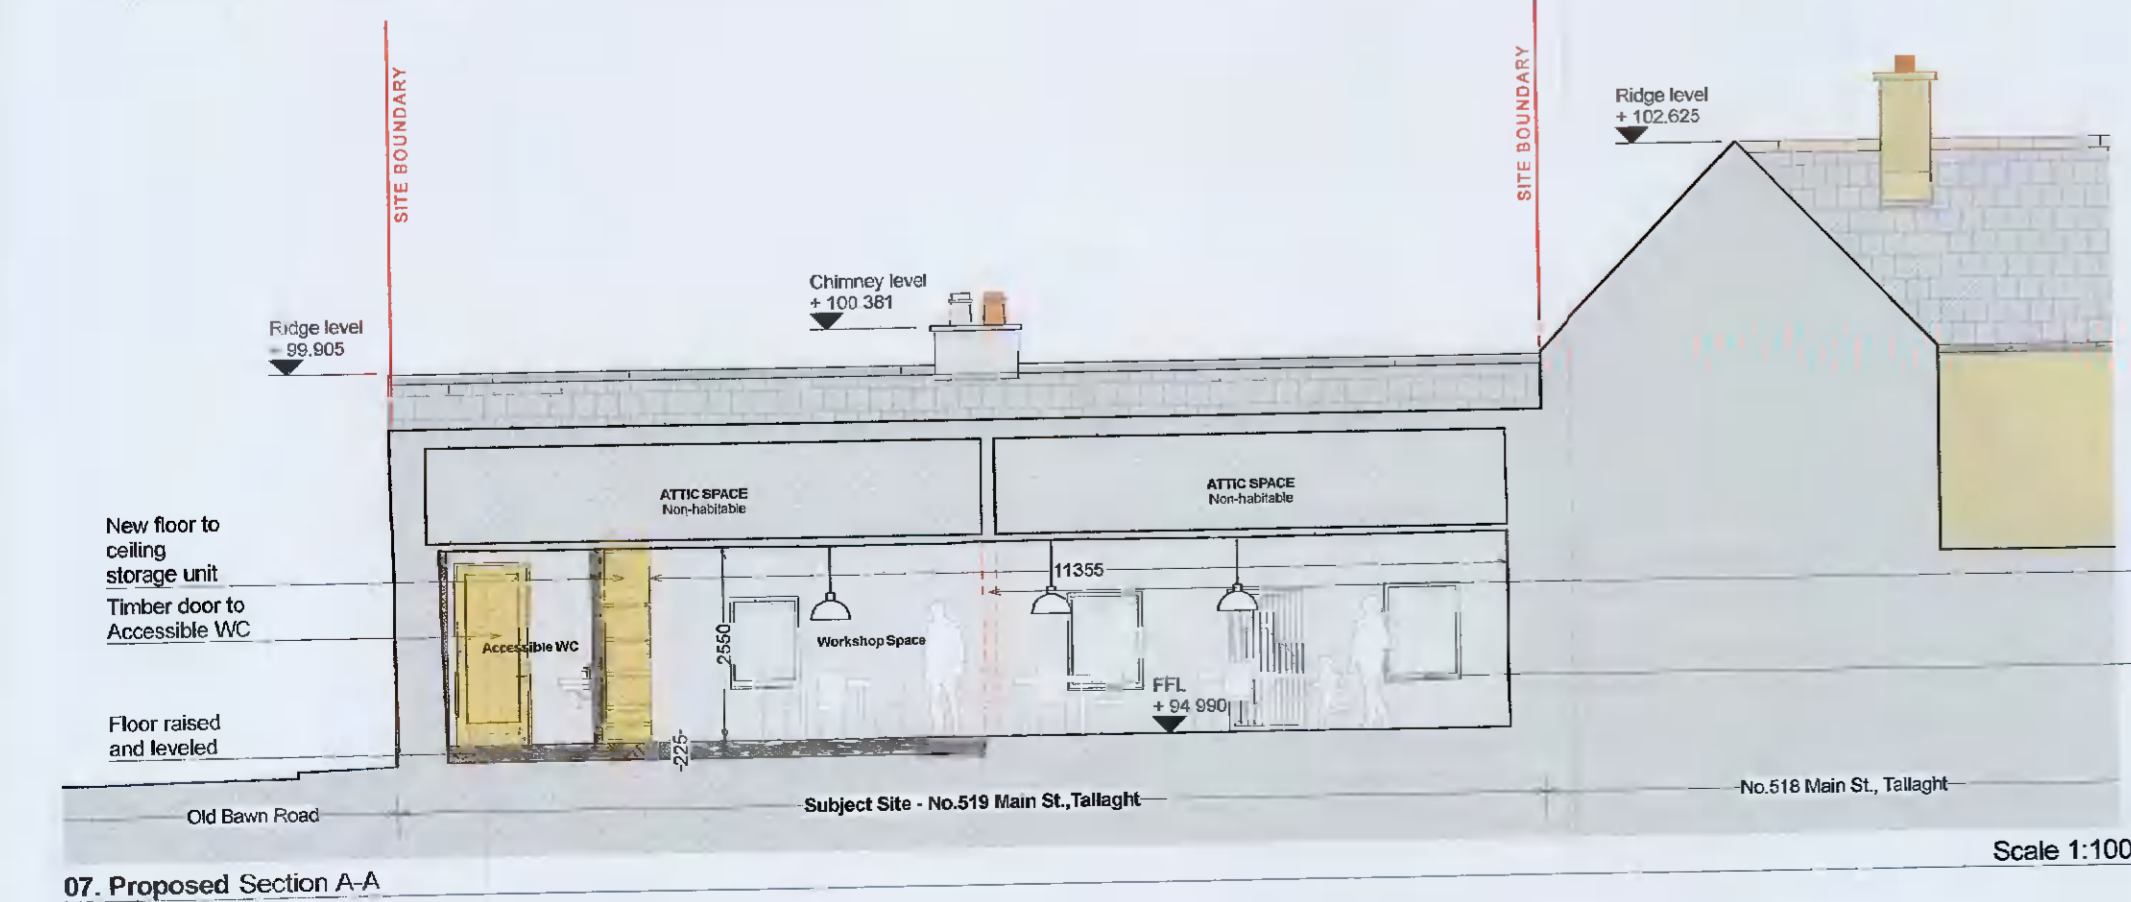

07. Proposed Section A-A Scale 1:100

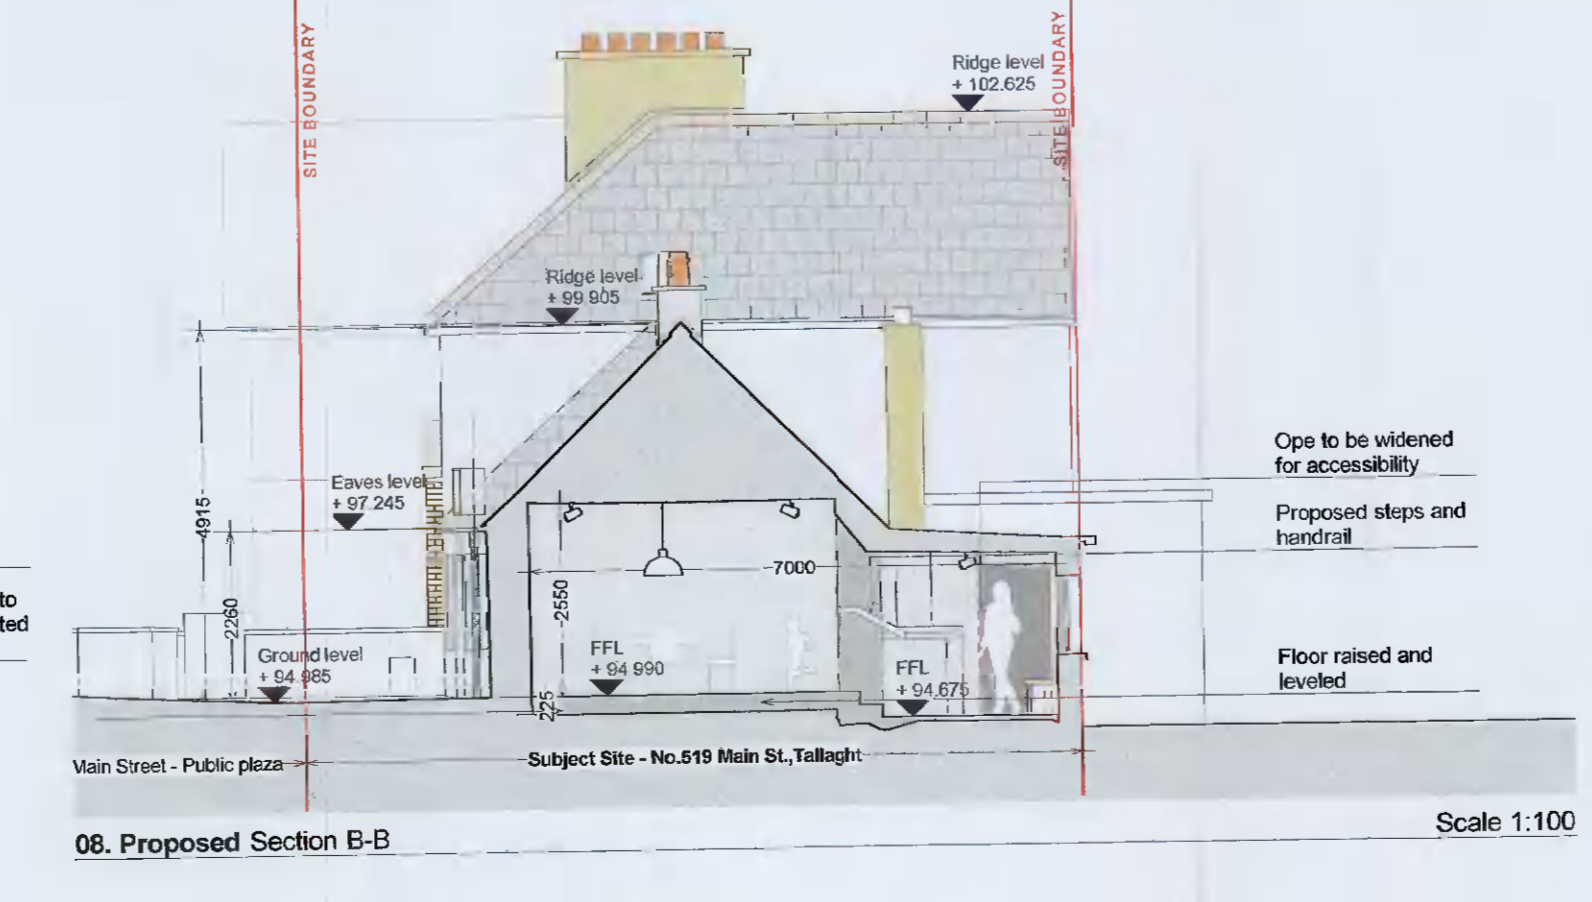

08. Proposed Section B-B Scale 1:100

DRAWING KEY

- Site boundary
- Existing walls
- Proposed walls
- Demolition schedule
- Public FW Drainage