


EXISTING SECTION A - A / WEST ELEVATION 1:100@A3

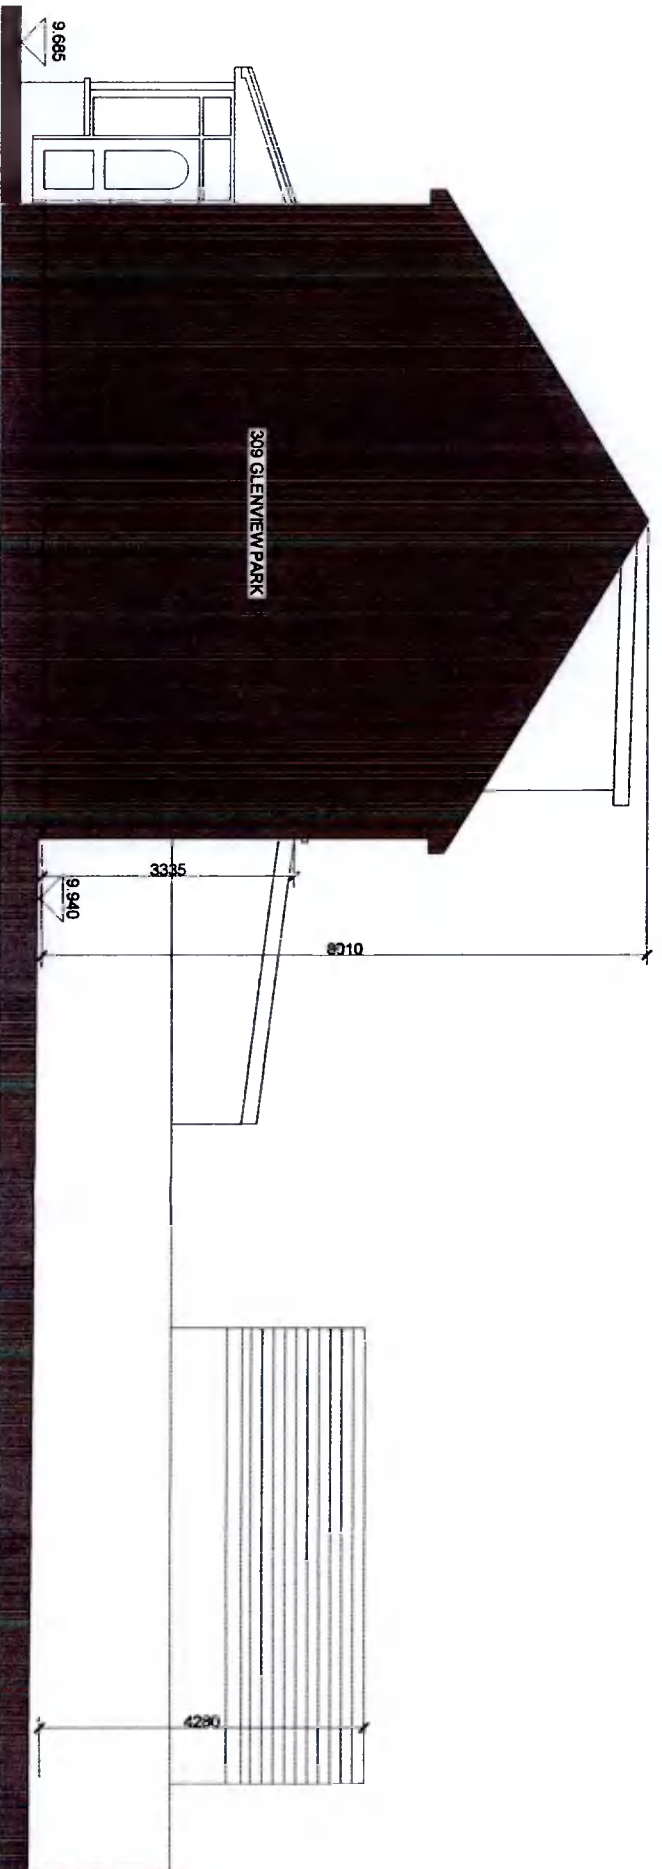

EXISTING EAST ELEVATION 1:100@A3

J TAYLOR ARCHITECT LTD
 38 North Avenue Mount Merrion Co Dublin
 e-mail j.taylorarchitects@gmail.com

Project RETENTION APPLICATION AT
 310 GLENVIEW PARK TALLAGHT DUBLIN 24

Client MARY CUMMINS
 Dwg Title EXISTING SECTION A-A / WEST
 ELEVATION & EAST ELEVATION

Scale	Date	Dwg No.
1:100@A3	03 FEB 2022	ZG01-P04