





PROPOSED FRONT ELEVATION

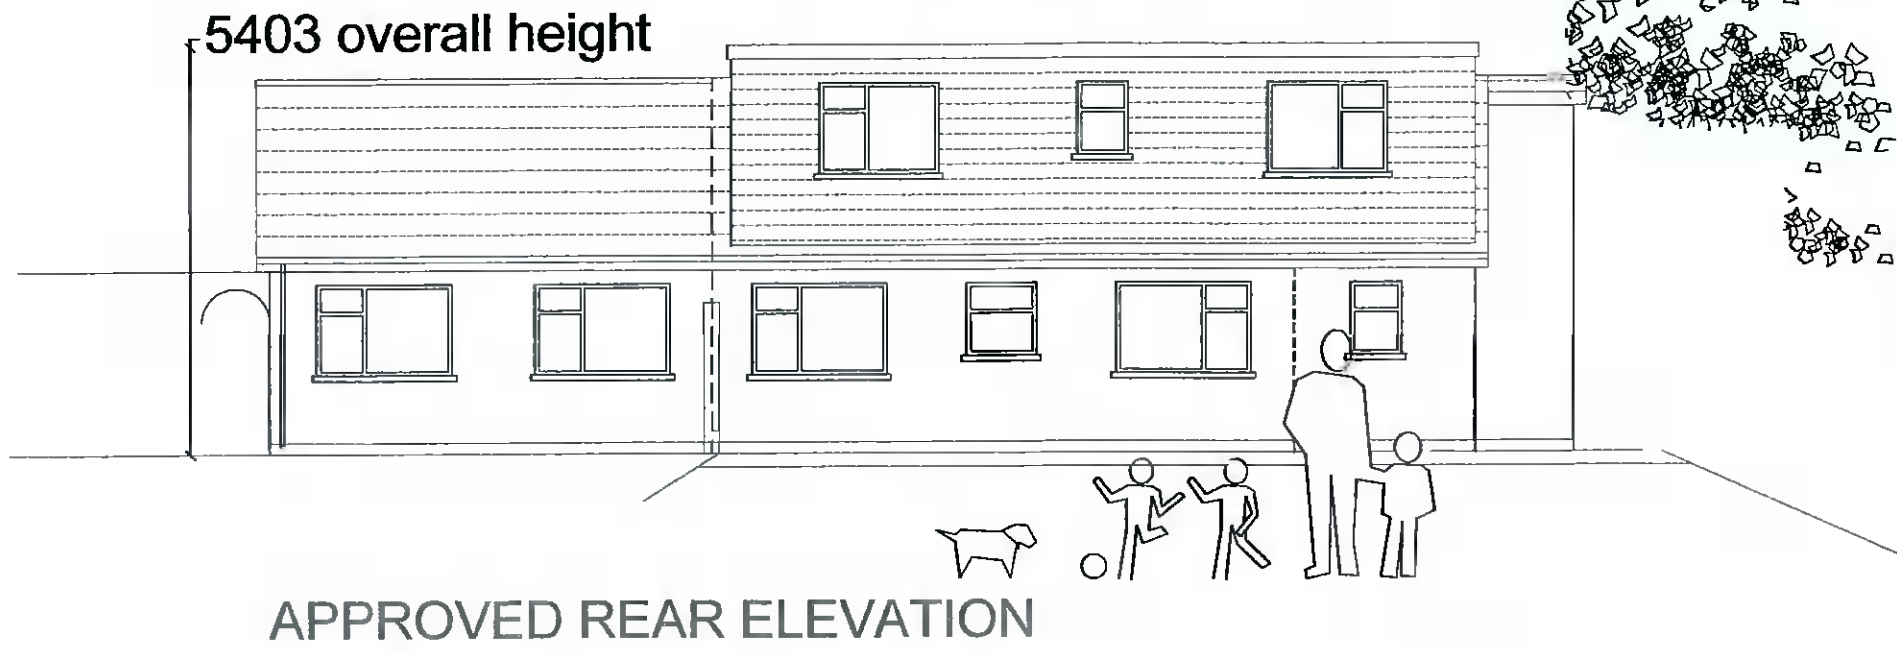

APPROVED REAR ELEVATION

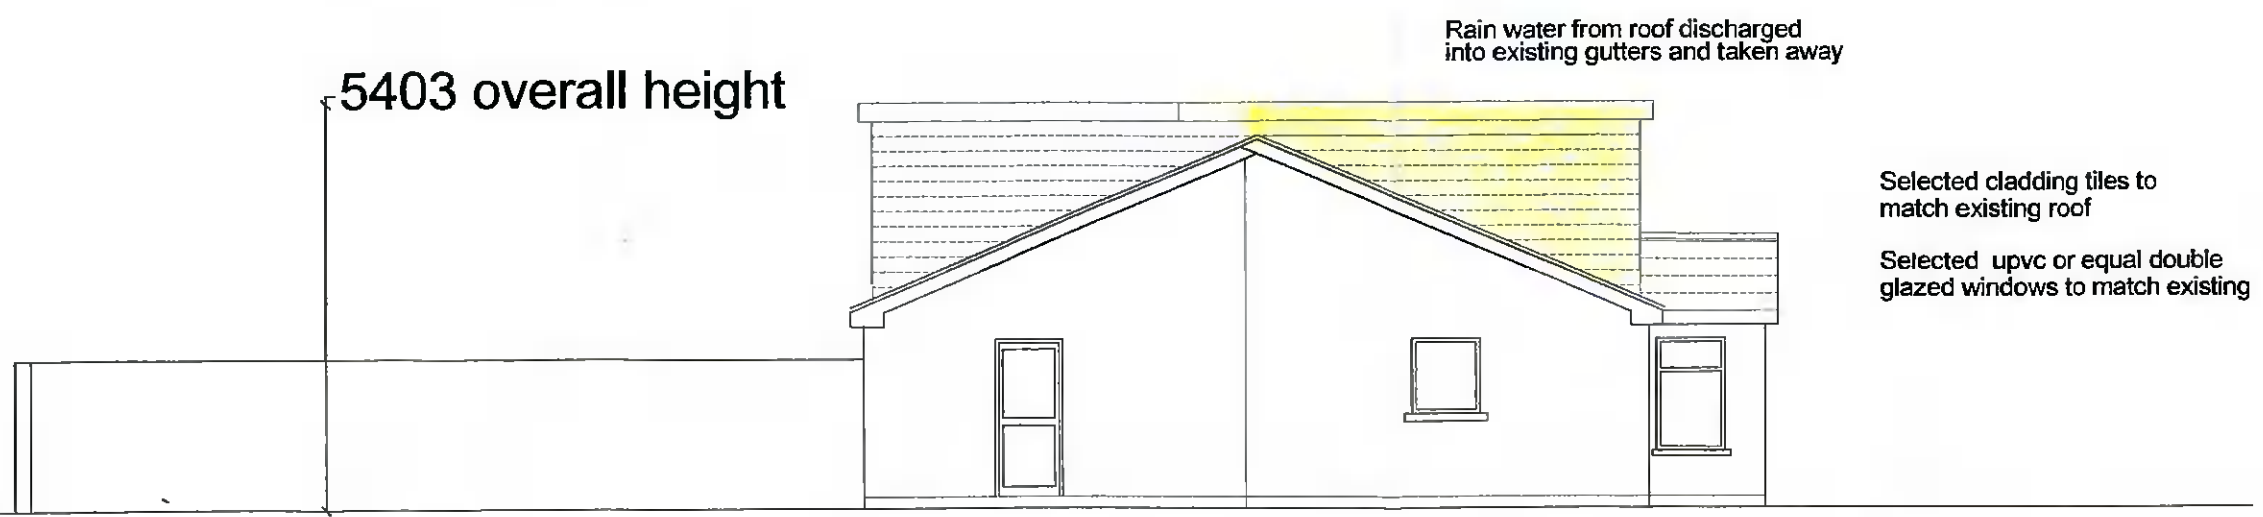

PROPOSED GABLE ELEVATION

New work

PATRICK TAAFFE		
D87 2230738		
CLIENT	MR & MRS FINN	
PROJECT	4 PARK VIEW GREENHILLS ROAD DUBLIN 24	
DRAWING TYPE		
ELEVATIONS		
Drawn	PT	Job No.
Date	01/2022	AF/02
Scale	1/50	Drawing No.
PVI/2022/5		
<small>No working dimensions to be scaled contractors must verify all dimensions before any work commences. If in doubt ask this drawing has been prepared for planning only.</small>		