



FRONT ELEVATION
SCALE: 1:50


REAR ELEVATION
SCALE: 1:50

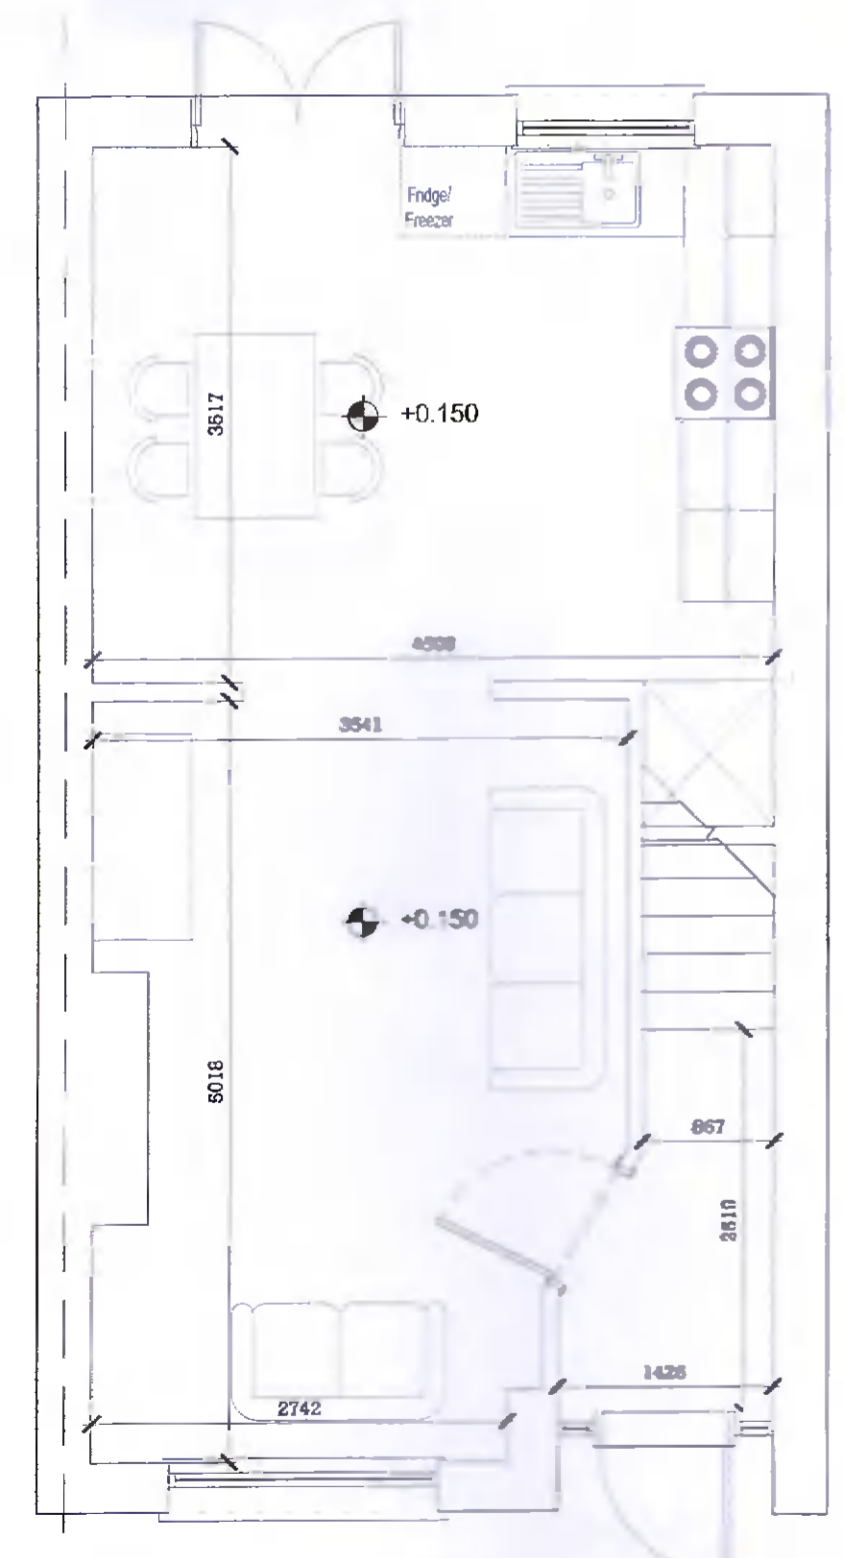


GROUND FLOOR PLAN
SCALE: 1:50

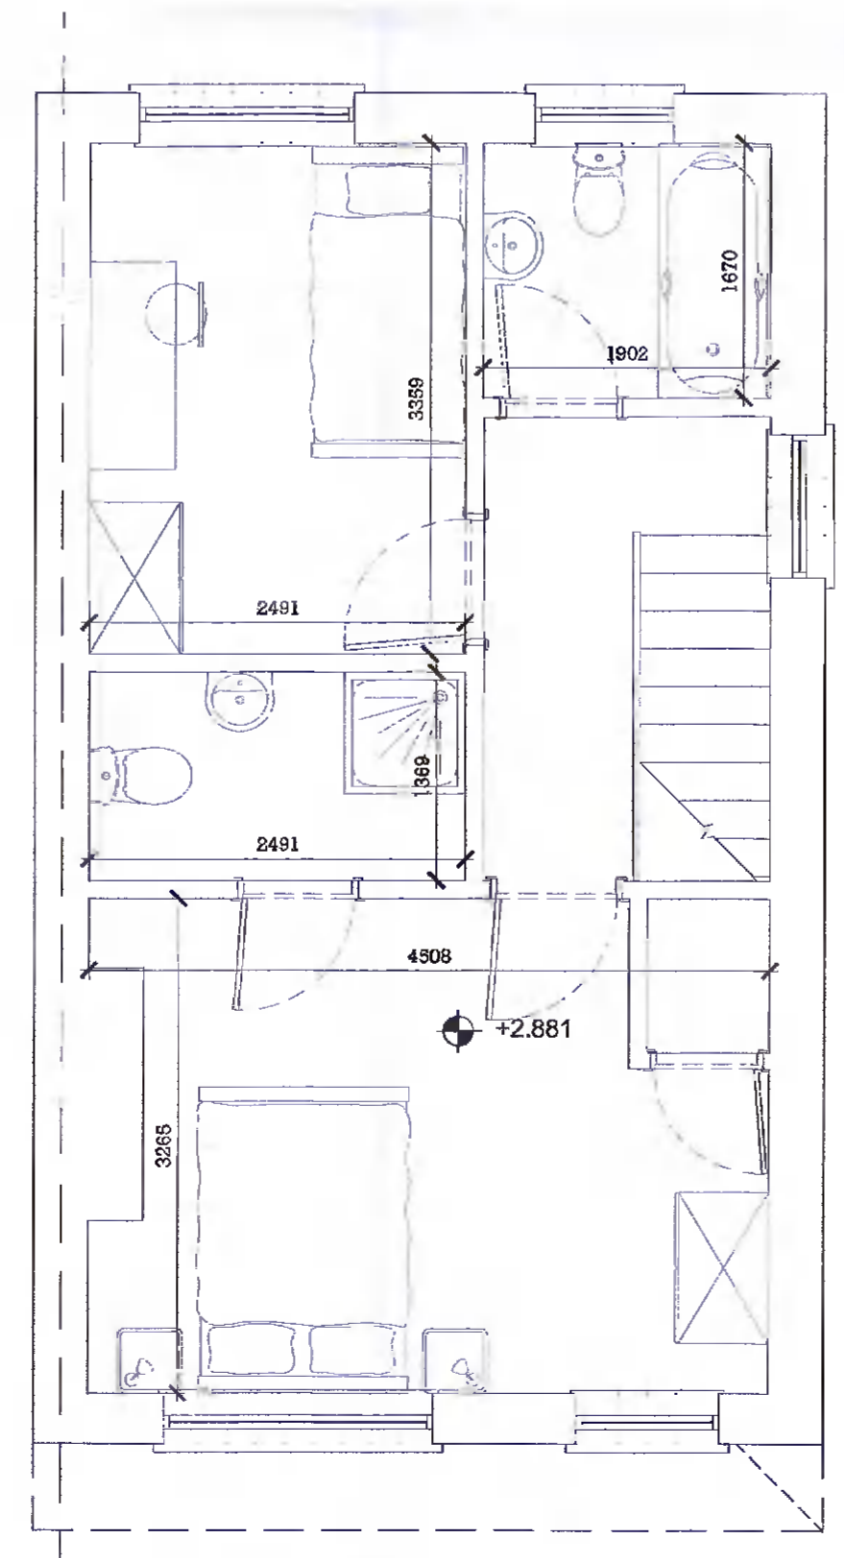

FIRST FLOOR PLAN
SCALE: 1:50

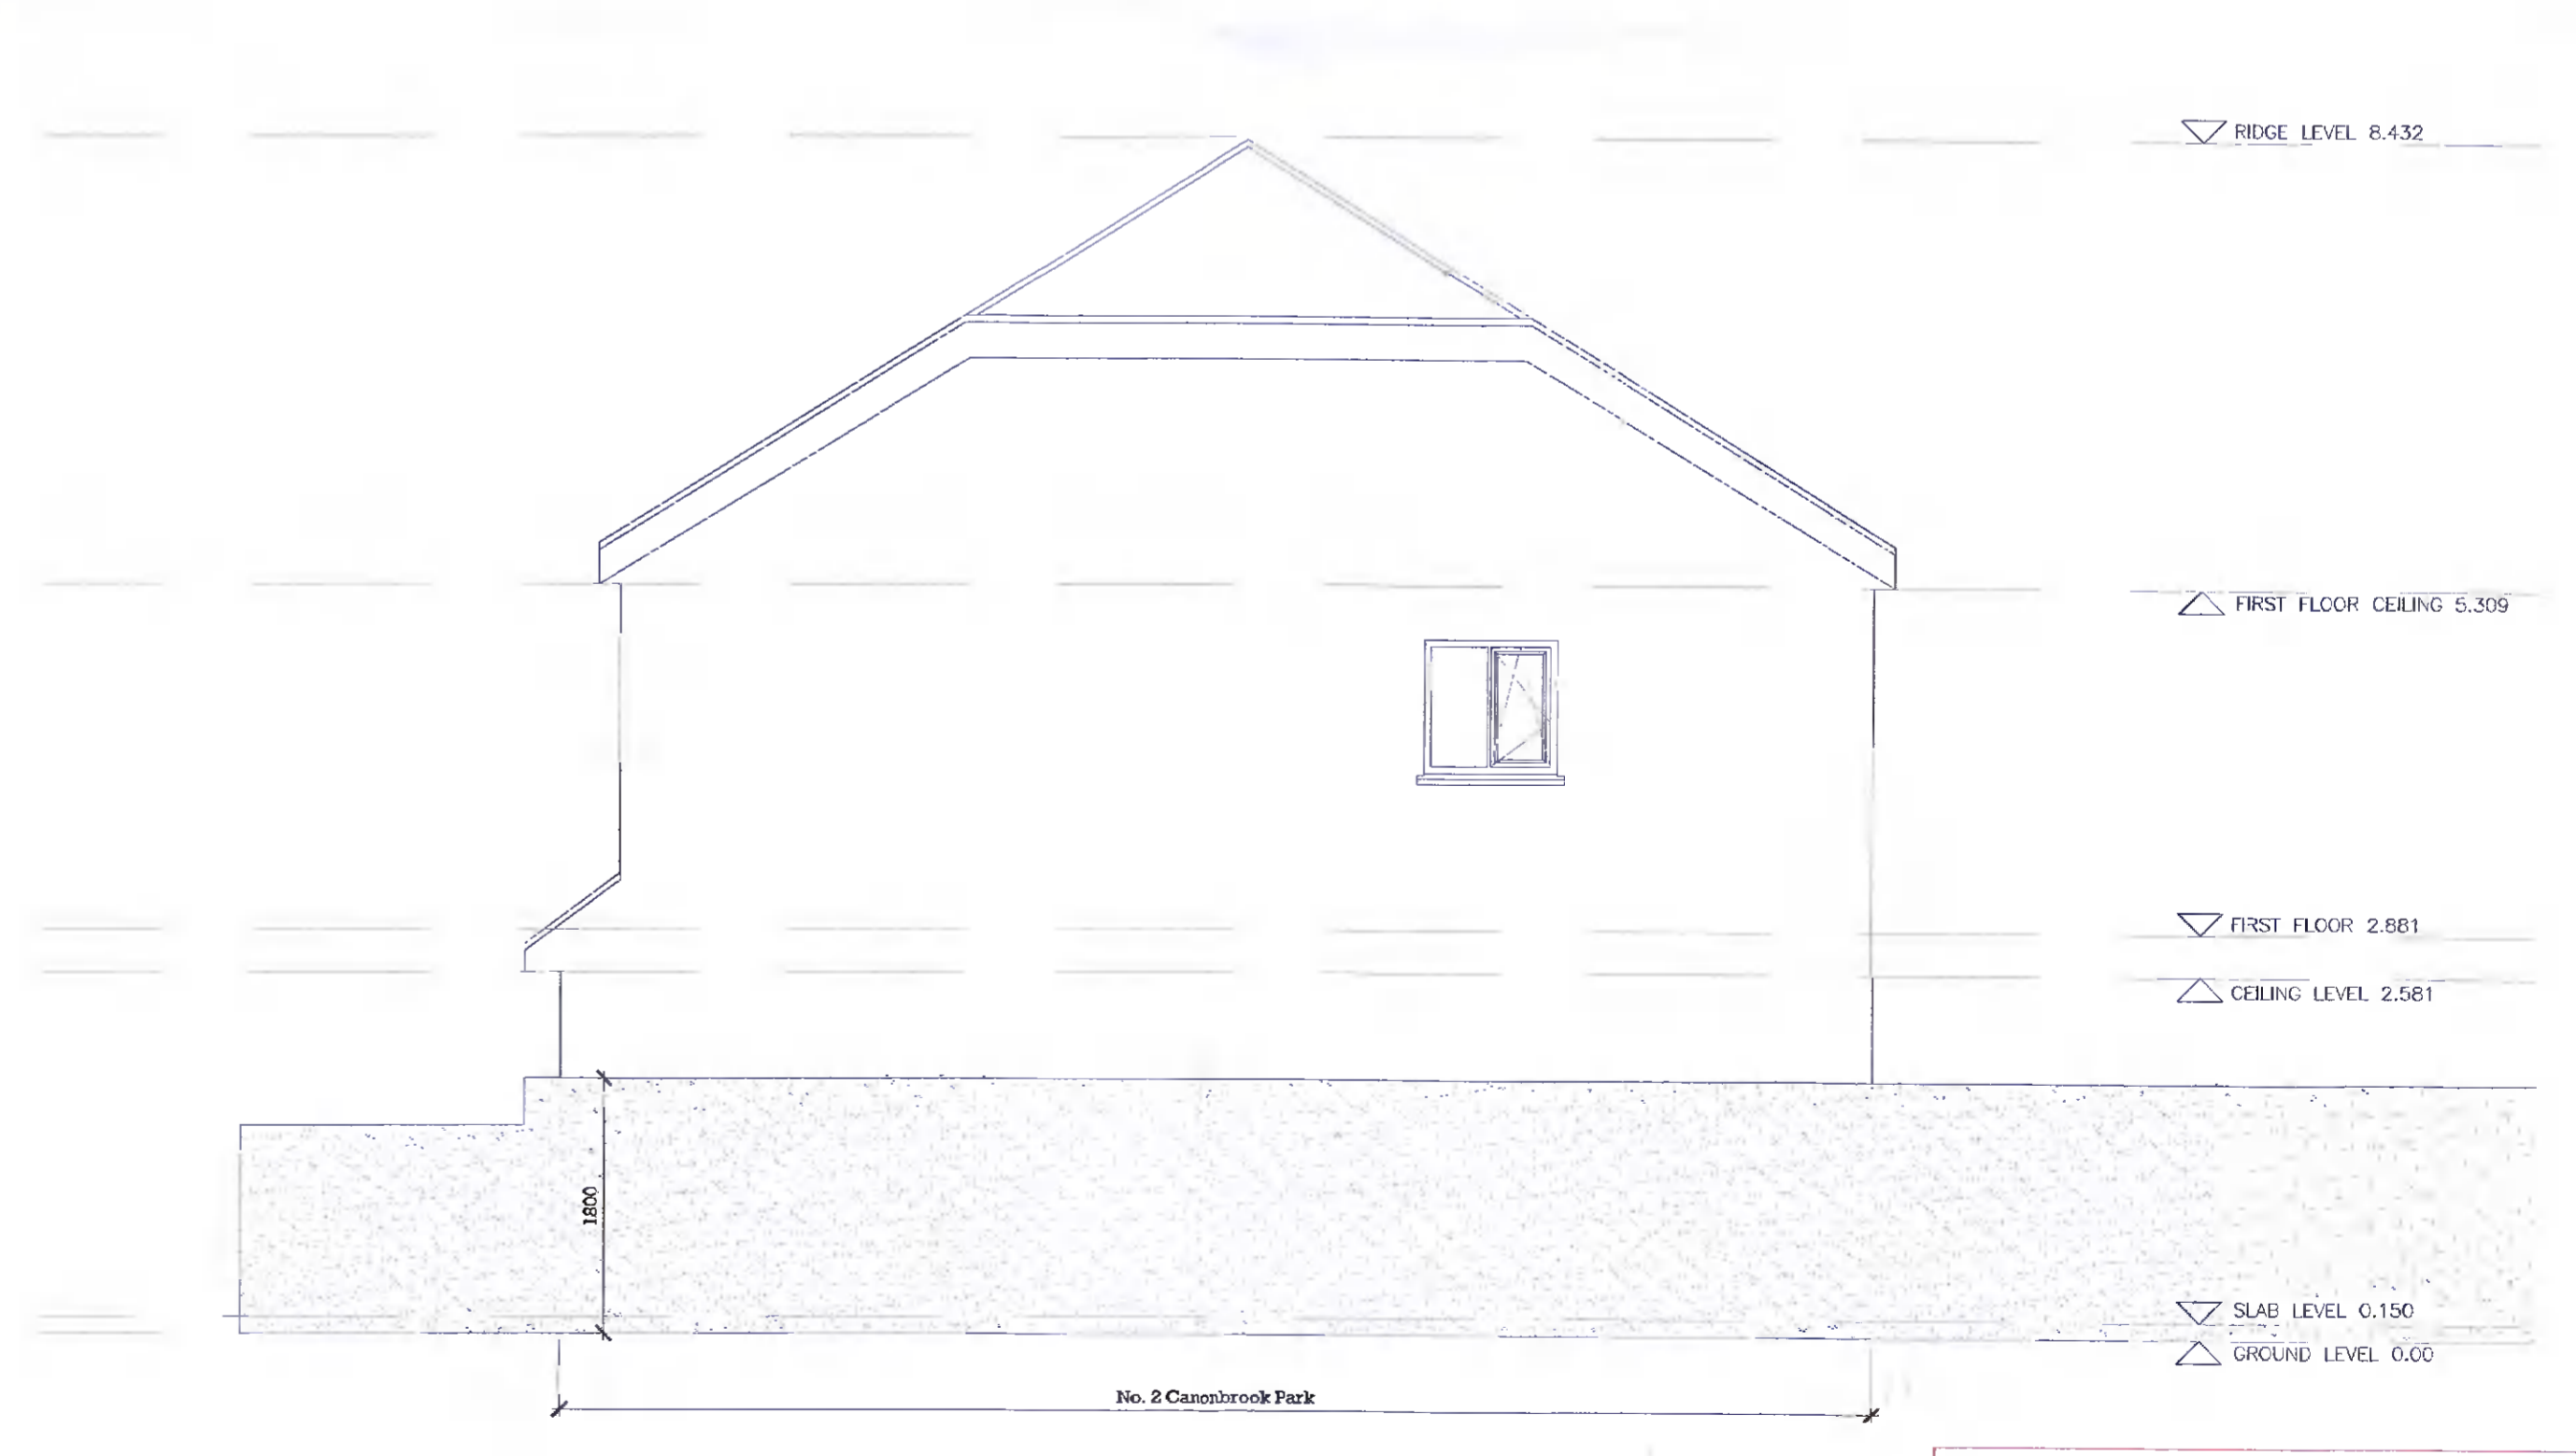

SIDE ELEVATION
SCALE: 1:50

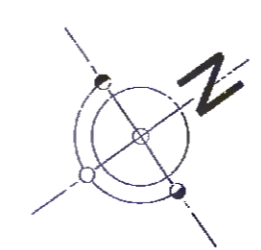

EXISTING
SCALE 1:50 @ A1

FLOOR AREA:
GROUND FLOOR: 37.60 sq.m
FIRST FLOOR: 36.81 sq.m
TOTAL: 74.33 sq.m

PLANNING

Project Design Architects
Unit 1 Beech Court Business Park, Kitecote, Co. Wicklow
Tel: 01-6572973 info@projectdesignarchitects.com

Client: PAUL FARRIEL
Site: 3 Canonbrook Park, Lucan, Co. Dublin
Title: EXISTING FLOOR PLANS AND ELEVATIONS
Date: 13/04/2021
Scale: 1:50 @ A1

N05-PL-02 *