




PROPOSED FRONT ELEVATION
 SCALE: 1:50

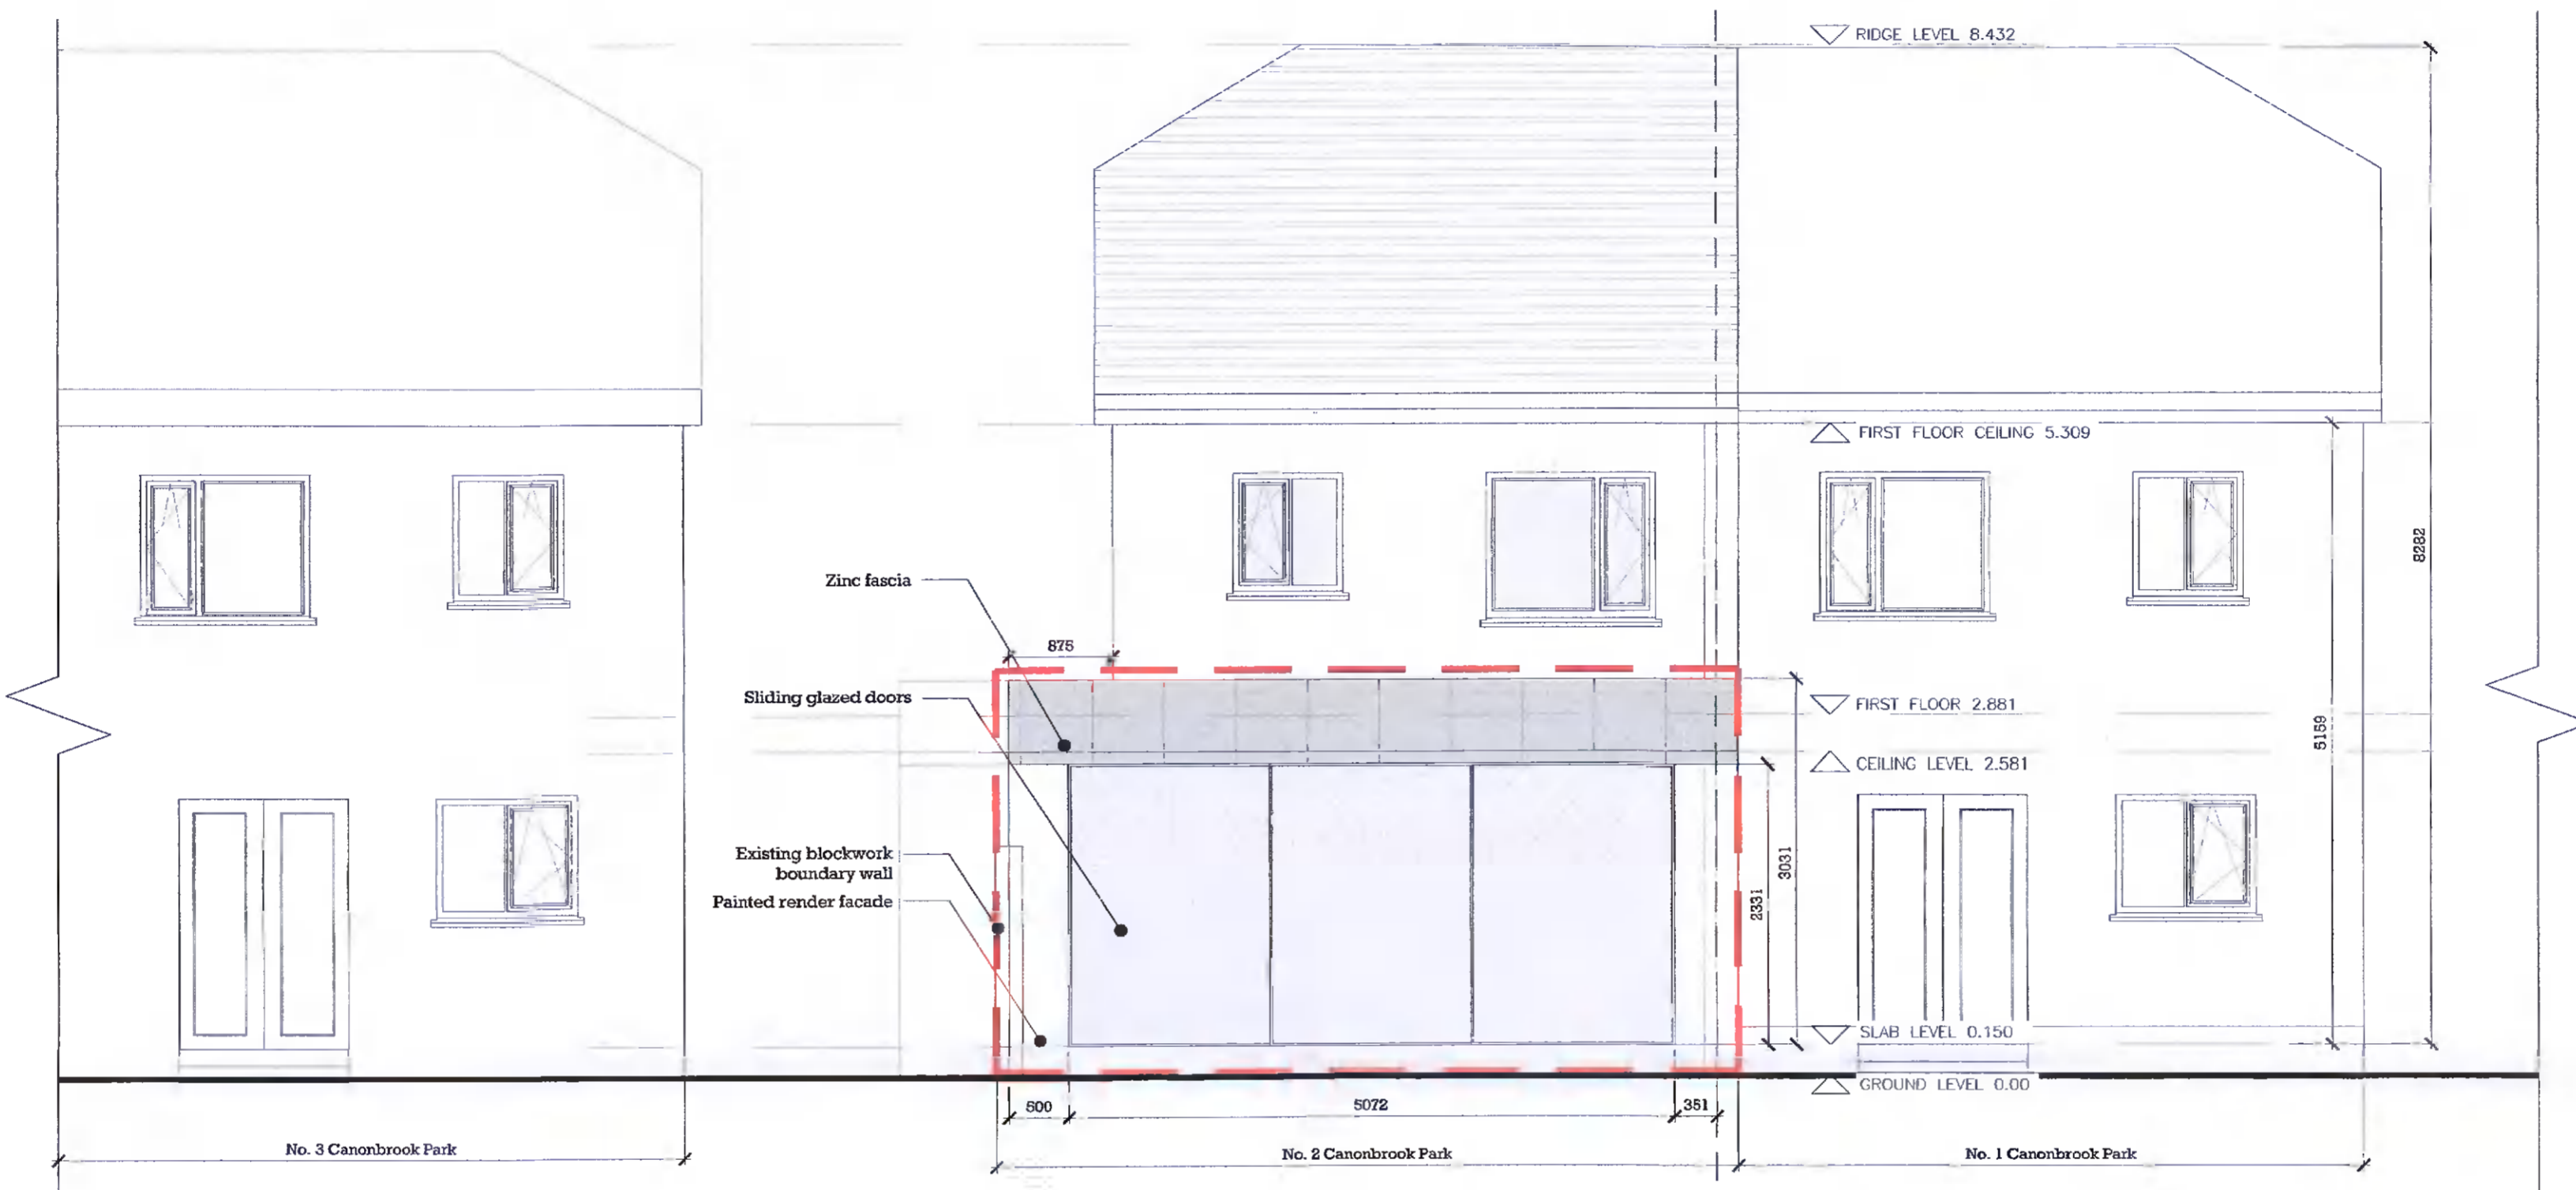

PROPOSED REAR ELEVATION
 SCALE: 1:50

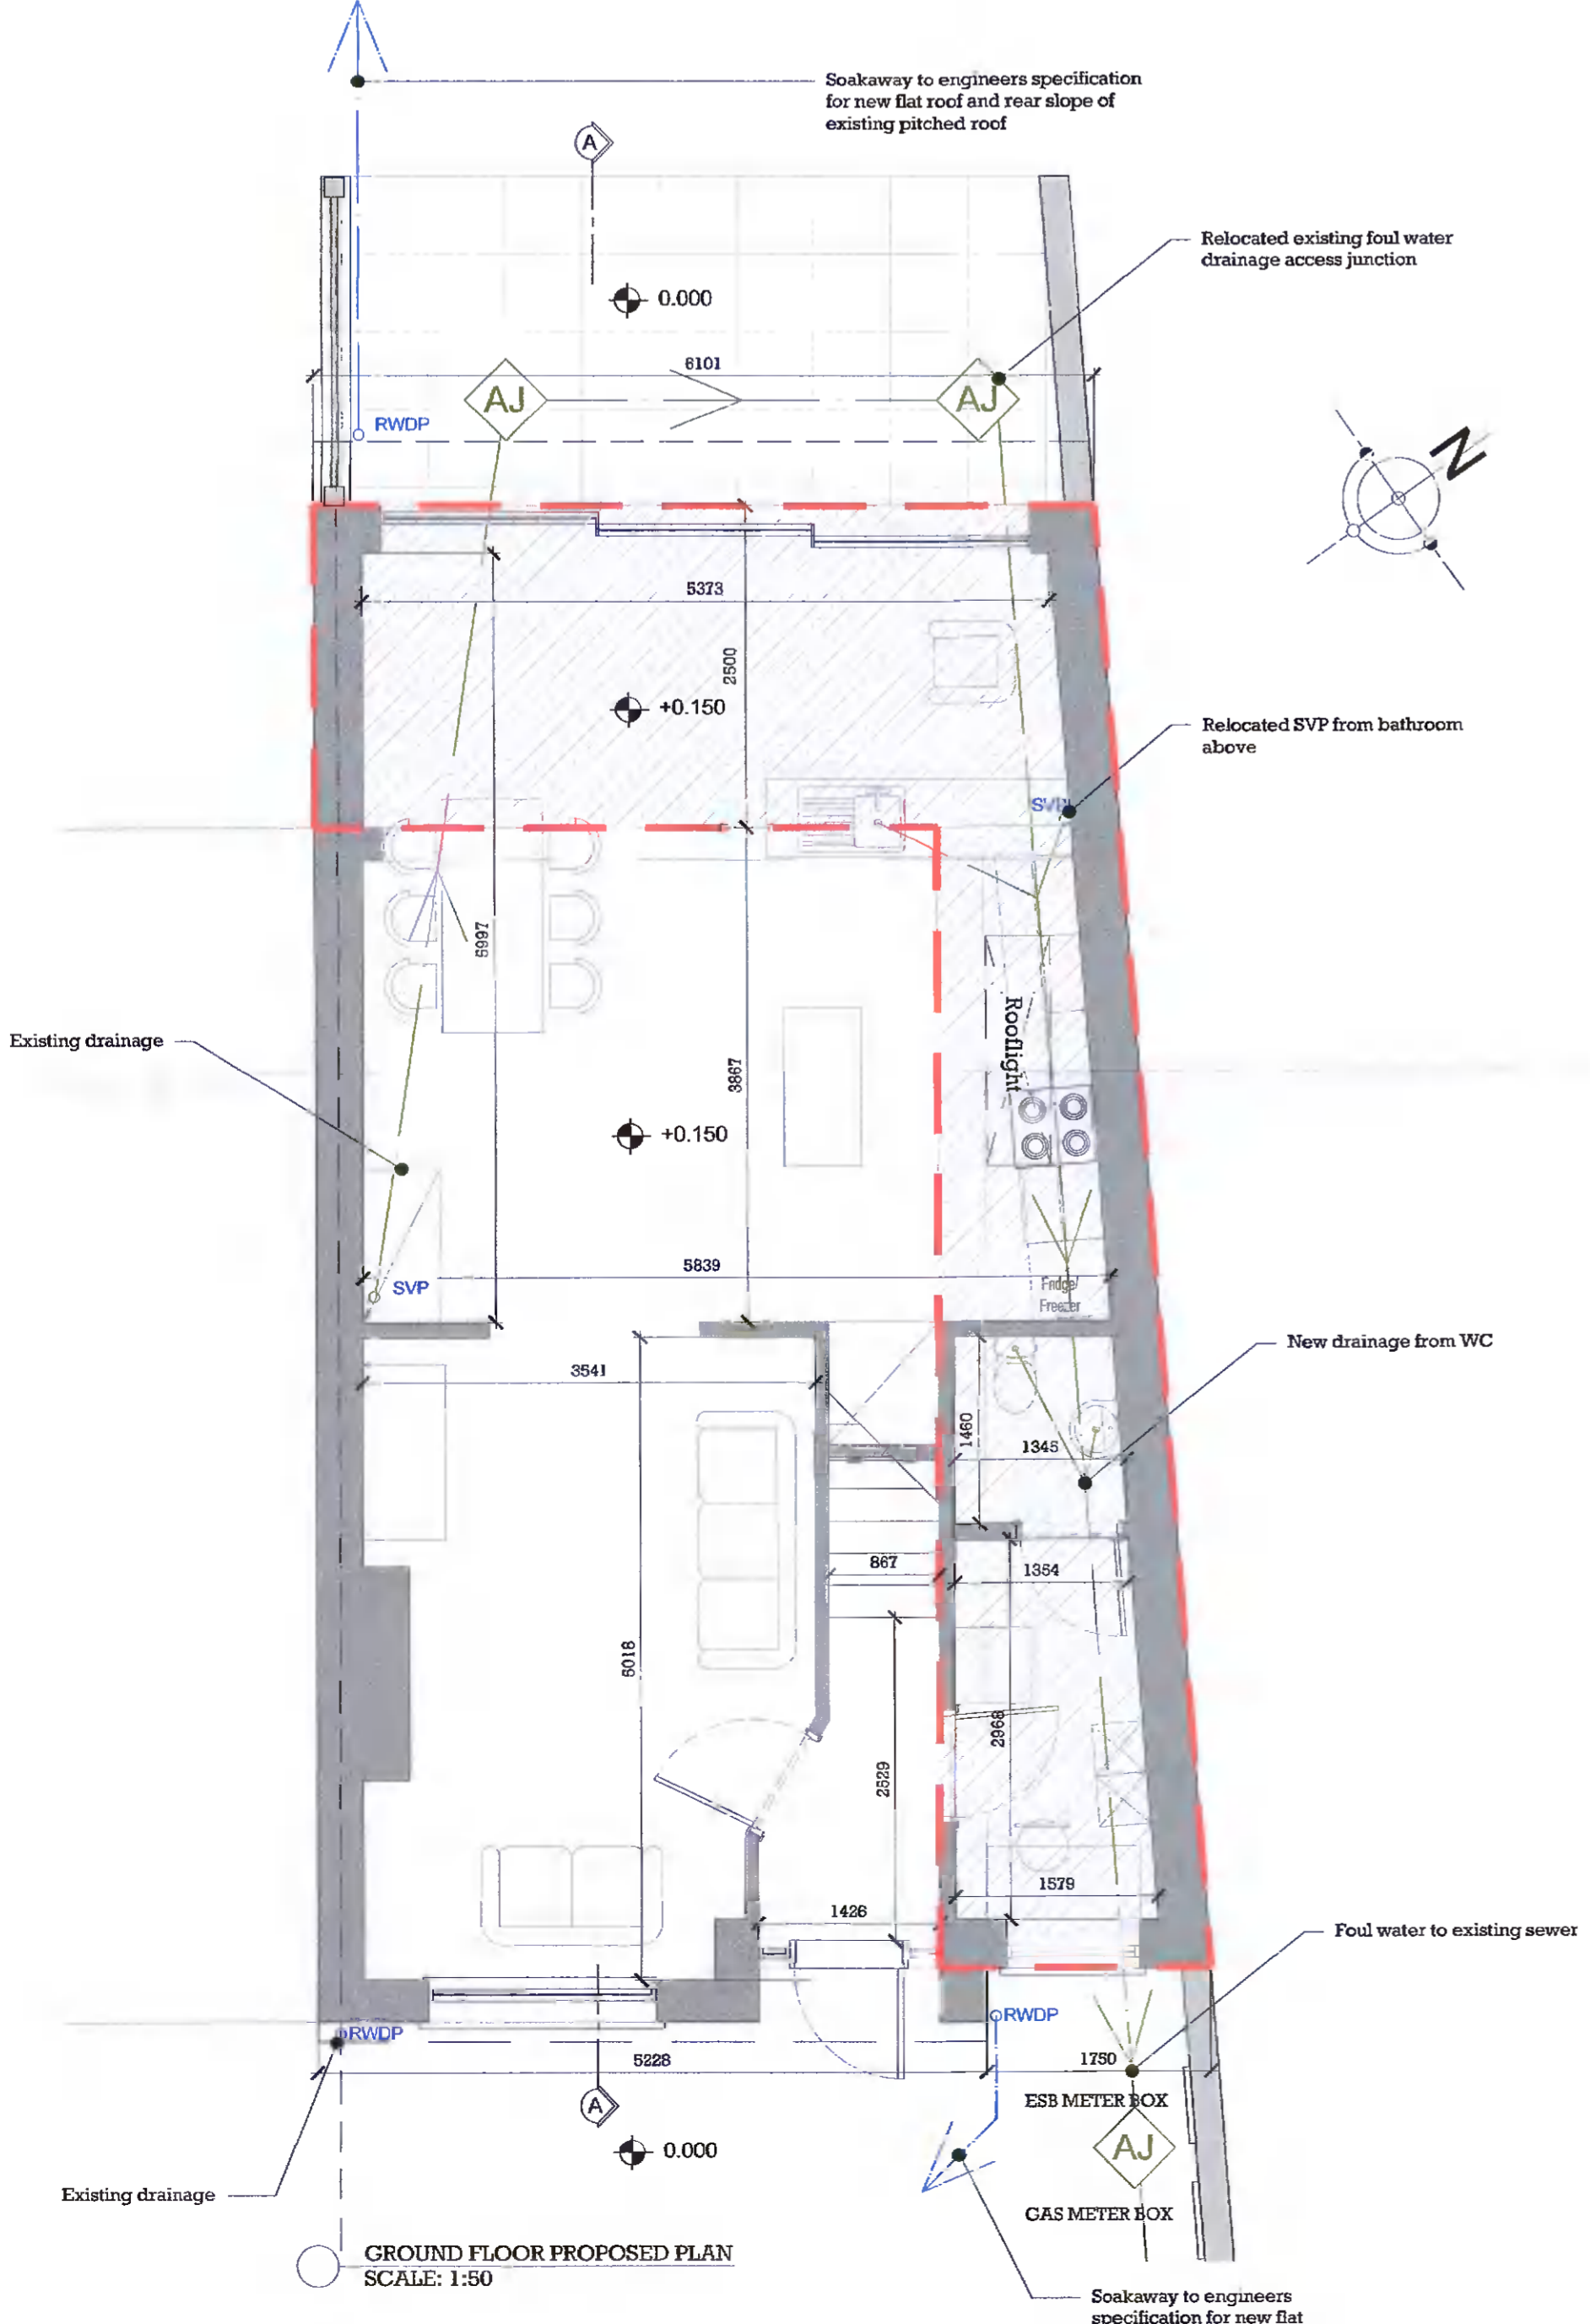

GROUND FLOOR PROPOSED PLAN
 SCALE: 1:50

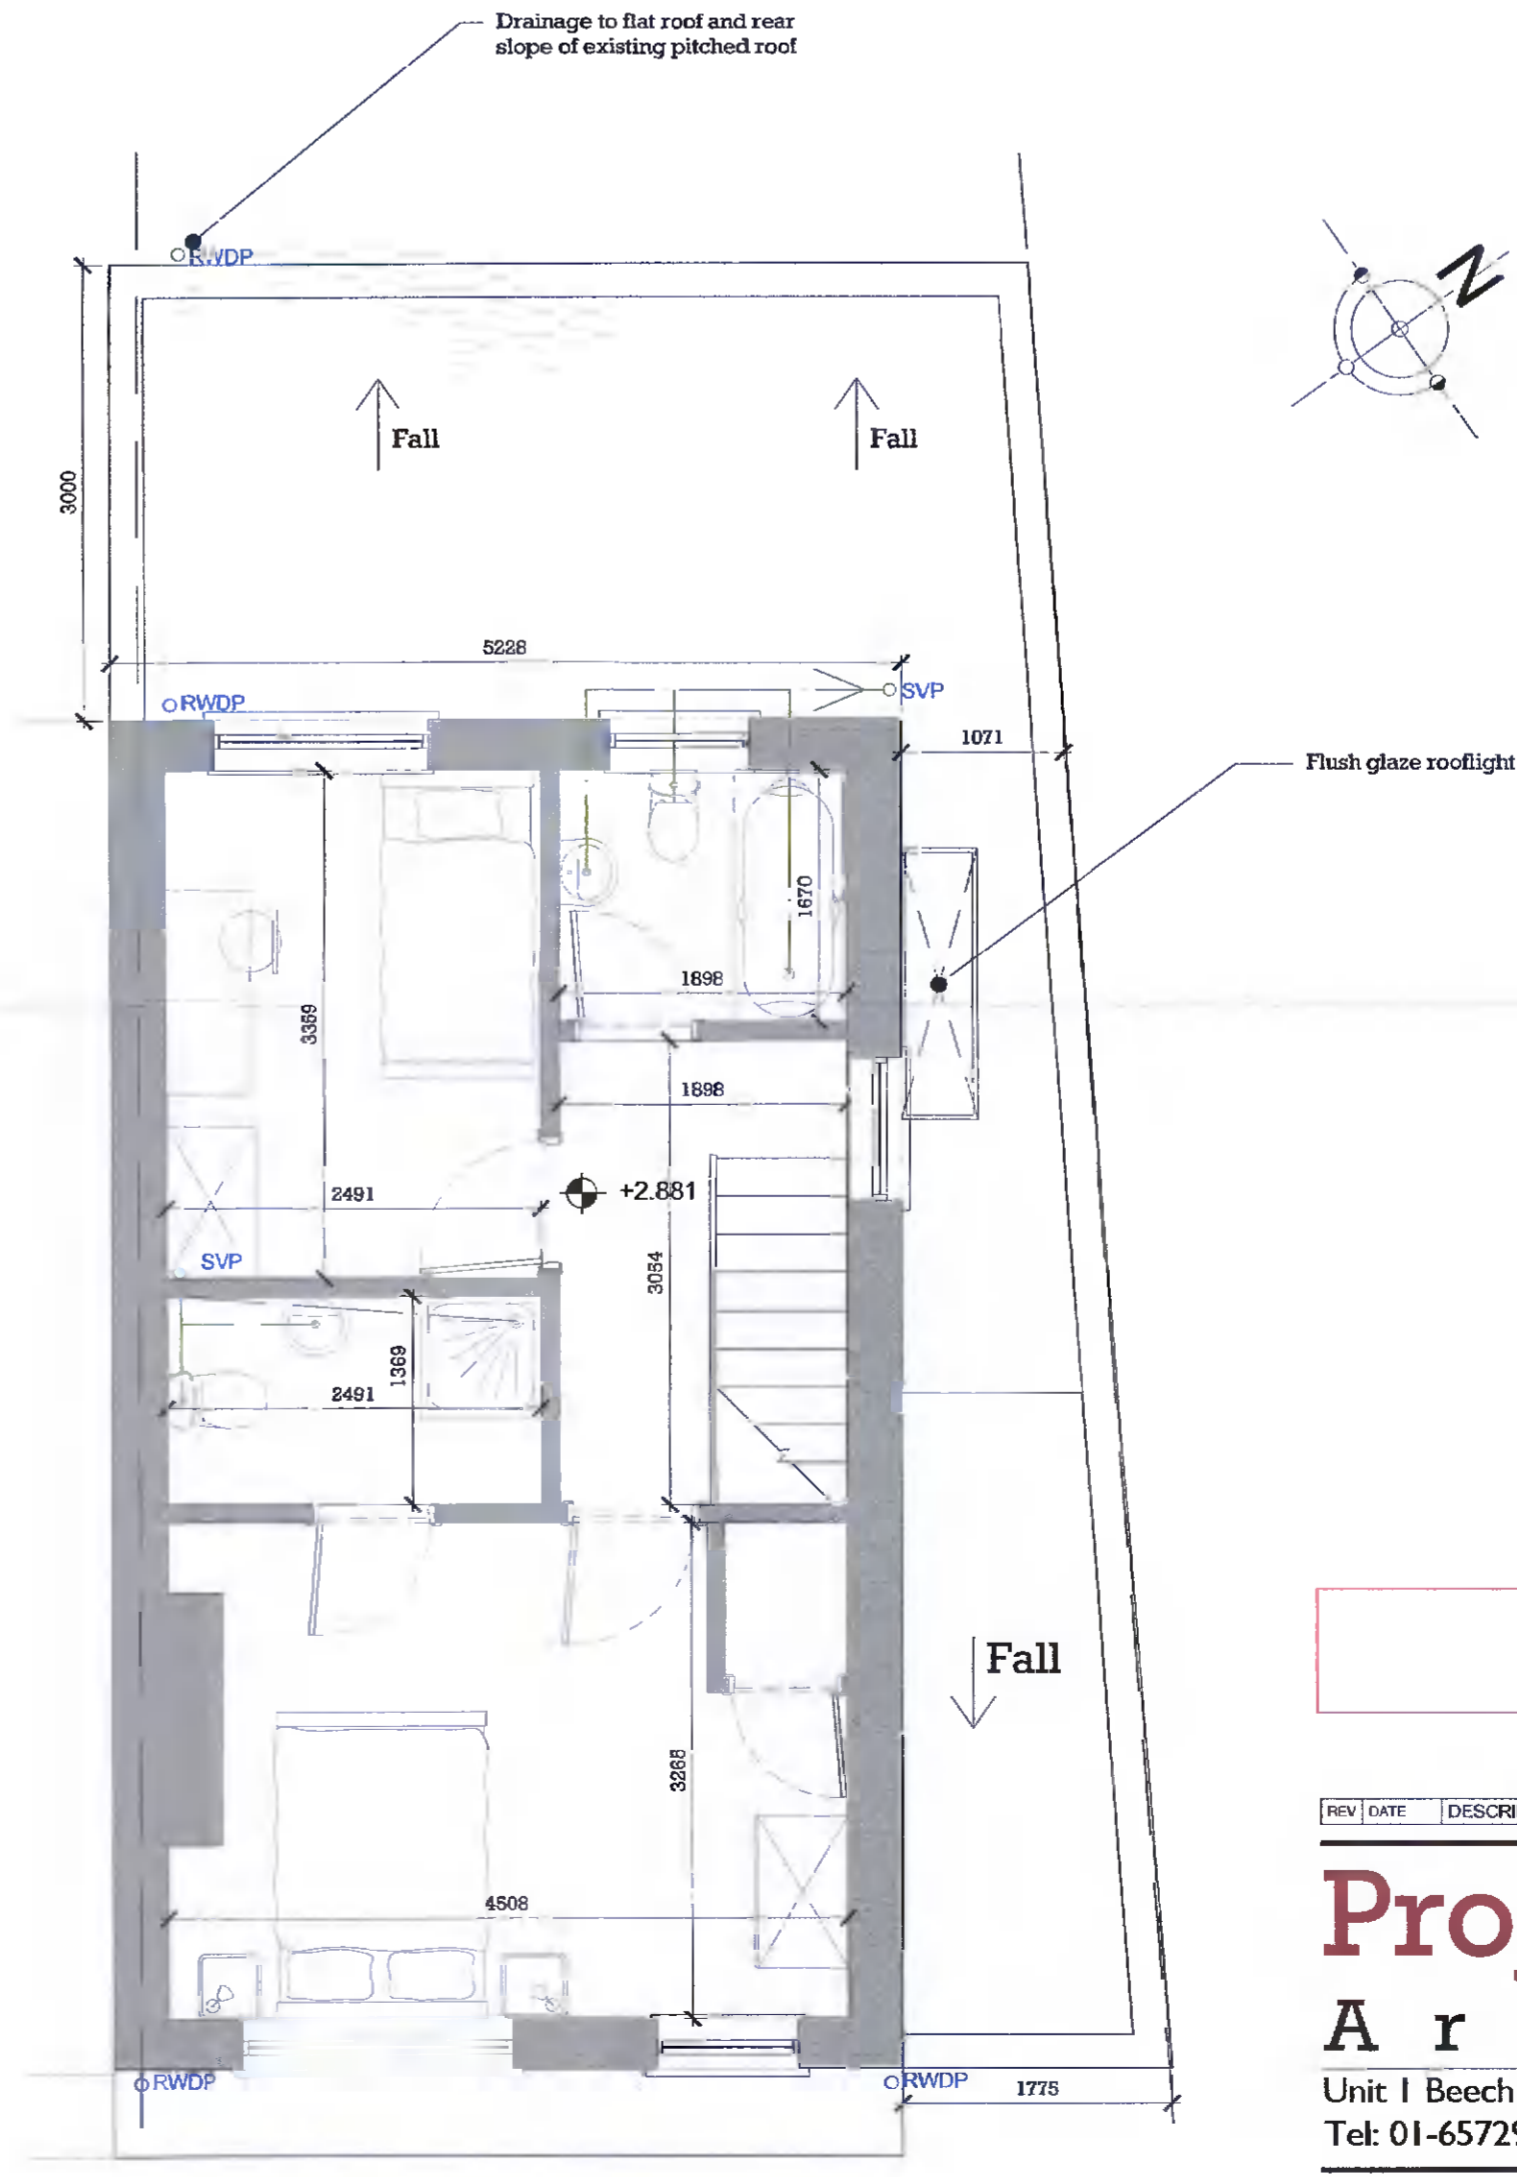

FIRST FLOOR PROPOSED PLAN
 SCALE: 1:50

Proposed extension area

EXISTING SIZE -
 GROUND FLOOR: 37.80 sq.m
 FIRST FLOOR: 36.53 sq.m
 TOTAL: 74.33 sq.m

PROPOSED SIZE -
 GROUND FLOOR: 63.28 sq.m
 FIRST FLOOR: 36.53 sq.m
 TOTAL: 99.81 sq.m

PROPOSED PLANS/ ELEVATIONS
 SCALE 1:50 @ A1

PLANNING

REV	DATE	DESCRIPTION	DRAWN

Project Design Architects

Unit 1 Beech Court Business Park, Kilcoole, Co. Wicklow
 Tel: 01-6572973 info@projectdesignarchitects.com

Client: PAUL FARRELL
 Project: 2 Canonbrook Park, Lucan, Co. Dublin
 Title: Proposed Plans/ Elevations

Date: 31/01/2022 Drawing No. Position
 Drawn: ER
 Scale: 1:50 @ A1

N05-PL- 04 *

